



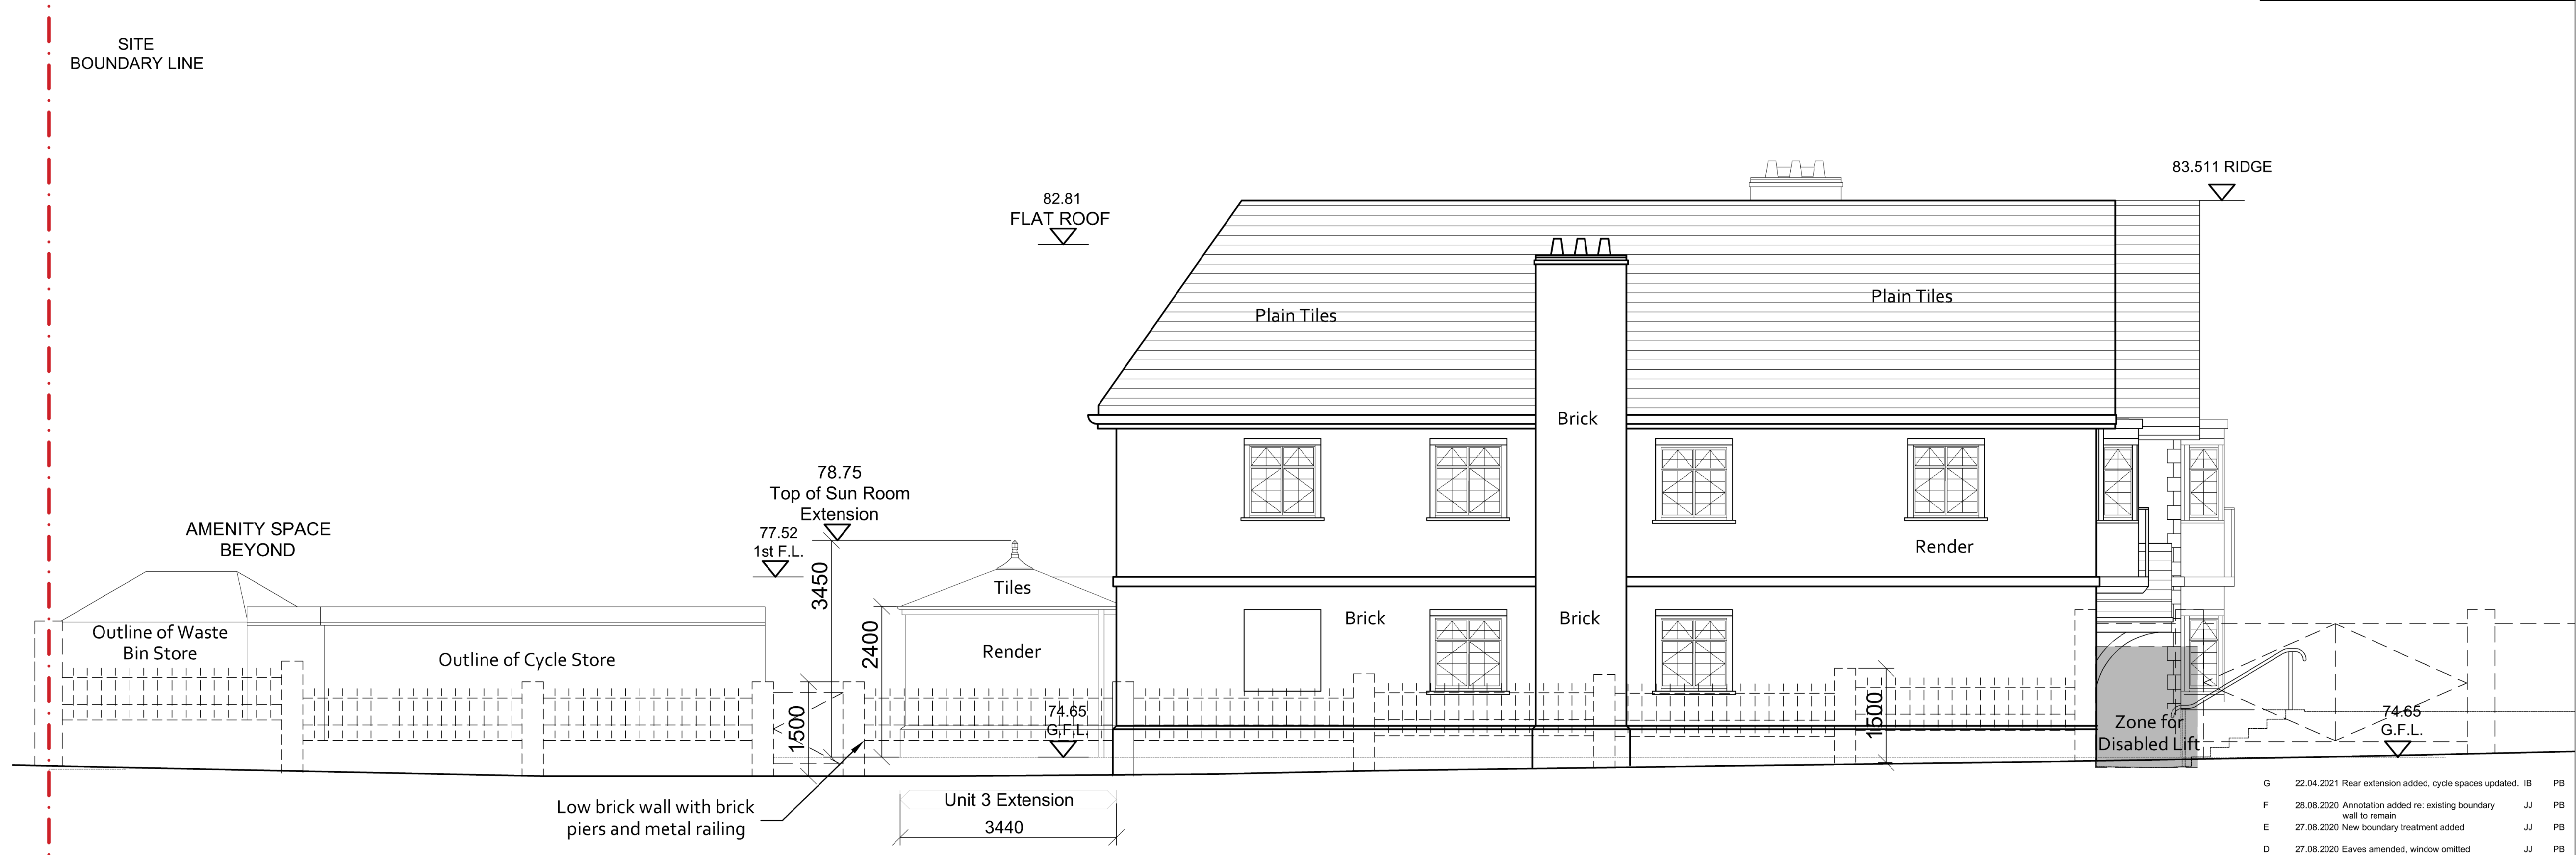

G	22.04.2021	Rear extension added, cycle spaces updated.	IB	PB
F	28.08.2020	Annotation added re: existing boundary wall to remain	JJ	PB
E	27.08.2020	New boundary treatment added	JJ	PB
D	27.08.2020	Eaves amended, winnow omitted	JJ	PB
C	26.08.2020	Roof profiles updated, disabled access zone noted	JJ	PB
B	25.08.2020	Elevation Updated	JJ	PB
A	05.06.2020	Update to Planning Submission following comments	IB	PB

Rev: Date: Details: By: Chk:

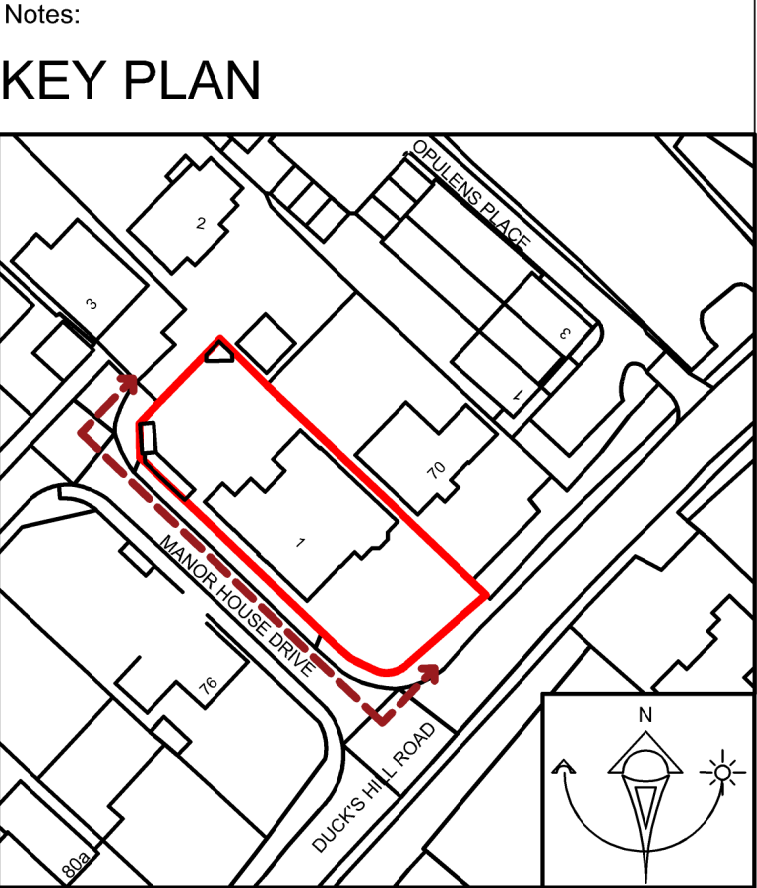

EngineRoom
2 Cardinal Street
Ipswich
IP1 1LG

PLANNING

Client / Location:
1 Manor House Drive
Northwood

Drawing:
**PROPOSED SOUTH-WEST
ELEVATION**

Scale: A1 @ 1:50	Date: 03-10-19	Drawn: IB	Check: PB
---------------------	-------------------	--------------	--------------

Job No: ER1901006	Dwg No: 311	Rev: G
----------------------	----------------	-----------

© EngineRoom (technical) Ltd. This title block is 100mm wide at full scale.
Do not scale. Work to figured dimensions only which should be verified on site.

1 Proposed South-West Elevation



SCALE BAR 1:50