

BRASSERIE & BAR

• BROWNS •

ESTABLISHED 1973

Revisions:

Browns Ruislip - Planning

Bury Street
Ruislip
HA4 7TJ

Issue 04 - 28/08/2022





BRASSERIE & BAR
• BROWNS •

ESTABLISHED 1973



BRASSERIE & BAR
• BROWNS •

ESTABLISHED 1973

Proposed Site Plan

External



The George Harvester, Bury St, Ruislip
HA4 7TJ

0 10 20 30 40 50
Metres
1:1250



- 1 Browns Letters
- 2 D/sided Pictorial Projection Sign
- 3 Browns Letters (Plinth)
- 4 Browns Letters
- 5 Twin Post Sign



Site
Mitchell & Butlers
Bowns, Ruislip

Job Number
123354A

Page
4

Drawing Location
U:\2022\2022 Drawings\Mitchell & Butlers\

Scale
as shown @ A3

Issue / Rev
Issue 04

Drawn by
WO

Checked by
PM

Sales Rep
JS

Date
03/08/2022





BUTTERFIELD SIGNS LTD
174 Sunbridge Rd
Bradford West Yorkshire
BD1 2RZ
Tel: 01274 722244
Fax: 01274 848996
Web: www.butterfieldsigns.co.uk

Sign 01 - BRASSERIE & BAR LETTERS - (Qty 01)

01no set of built up Halo LED illuminated individual letters finished brass, with opal acrylic back faces. Letters secured to substrate with stand off fixings to suit. Buzz bar rail required to carry suitable feed. Size: 2860 x 800mm O/A approx.

2900mm to underside

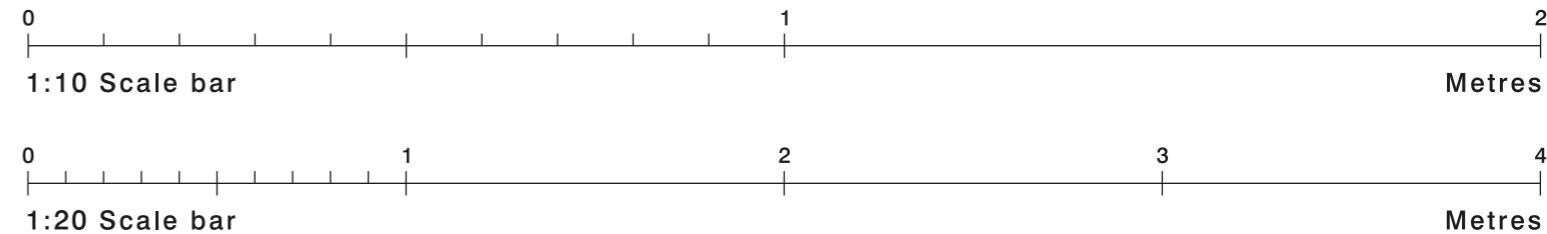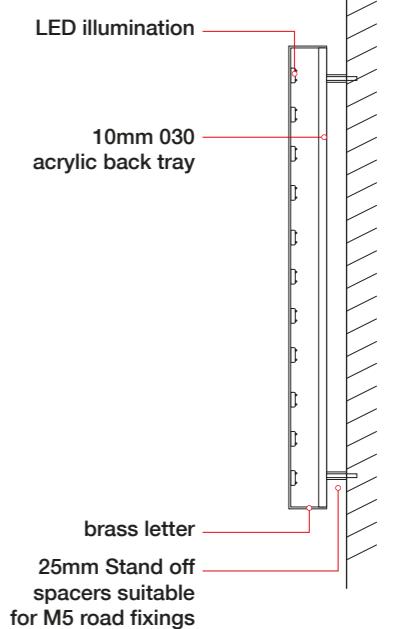**Section through - 1:10****Site**

Mitchell & Butlers
Bowns, Ruislip

Job Number

123354A

Page

5

Drawing Location

U:\2022\2022 Drawings\Mitchell & Butlers\

Scale

as shown @ A3

Issue / Rev

Issue 04

Drawn by

WO

Checked by

PM

Sales Rep

JS

Date

03/08/2022



BUTTERFIELD SIGNS LTD
174 Sunbridge Rd
Bradford West Yorkshire
BD1 2RZ
Tel: 01274 722244
Fax: 01274 848996
Web: www.butterfieldsigns.co.uk

Sign 02 - D/SIDED PICTORIAL PROJECTION SIGN

01 no formed aluminium panels finished RAL 7010 secured with fixing rails to suit.


Complete with vinyl graphics applied to face and fixed to existing bracket.

Panel to be externally illuminated via LED troughlight to suit.

Size: 1200 x 1200mm

Scale: 1:10

2800mm to underside

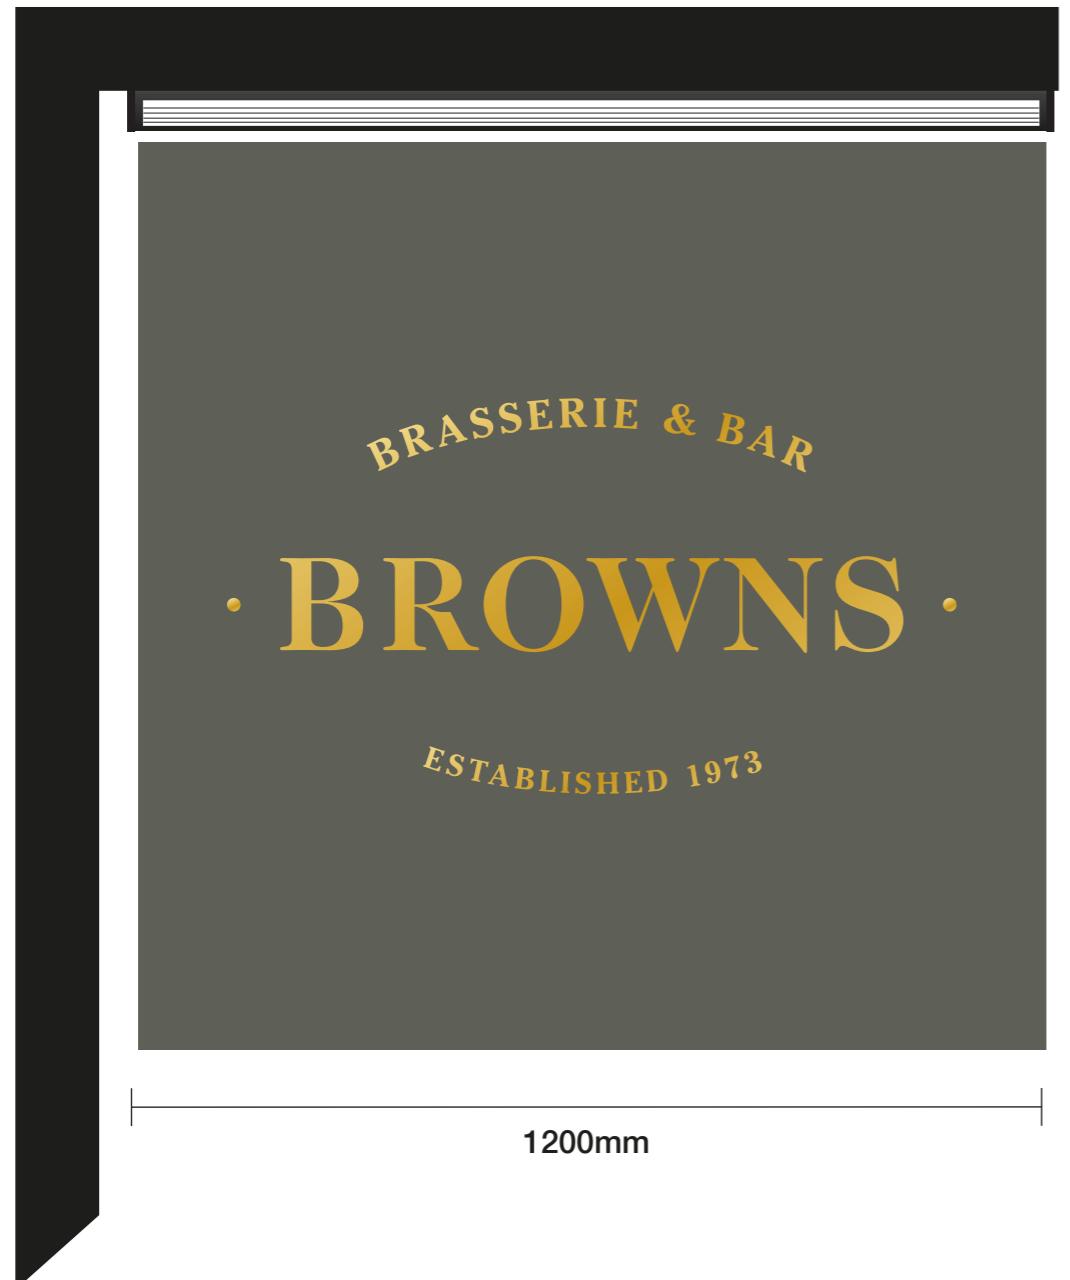


0

1:10 Scale bar

1

2

Metres

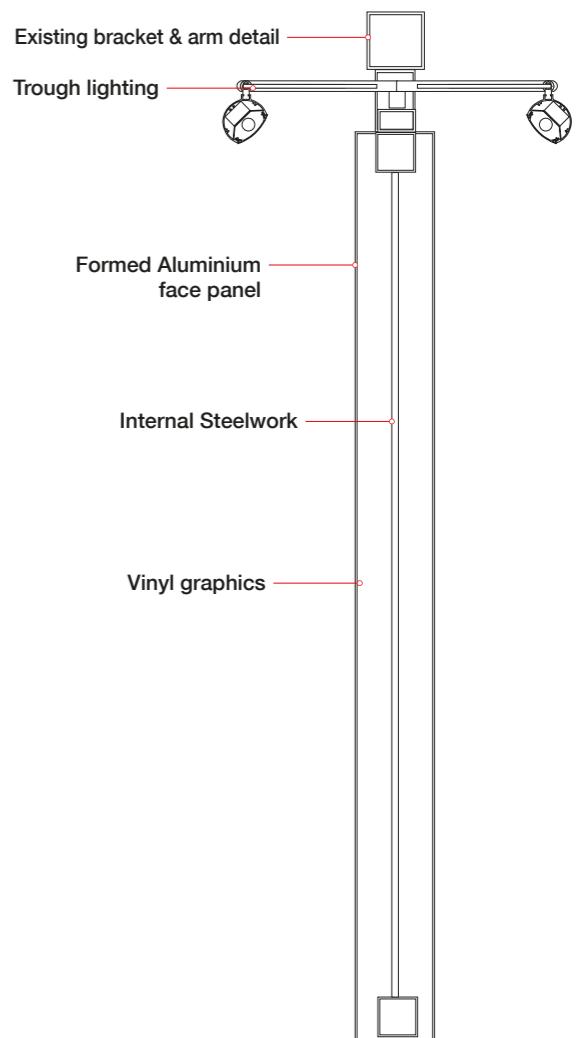Section through - 1:10

Site
Mitchell & Butlers
Browns, Ruislip

Job Number
123354A

Page
6

Drawing Location
U:\2022\2022 Drawings\Mitchell & Butlers\

Scale
as shown @ A3

Issue / Rev
Issue 04

Drawn by
WO

Checked by
PM

Sales Rep
JS

Date
03/08/2022



BUTTERFIELD SIGNS LTD
174 Sunbridge Rd
Bradford West Yorkshire
BD1 2RZ
Tel: 01274 722244
Fax: 01274 848996
Web: www.butterfieldsigns.co.uk

Sign 04 - BROWNS LETTERS - SURVEY REQUIRED




01 set Internally illuminated built up letters manufactured from 5mm opal acrylic faces with 50mm returns finished brass. Letters secured to aluminium plinth and half back supports and fixed to new supports. Supports fixed through inside of planters.

Size: 2000 x 311mm O/A, 296mm CAP HEIGHT

Scale: 1:10

Fixing method TBC

3800mm to underside

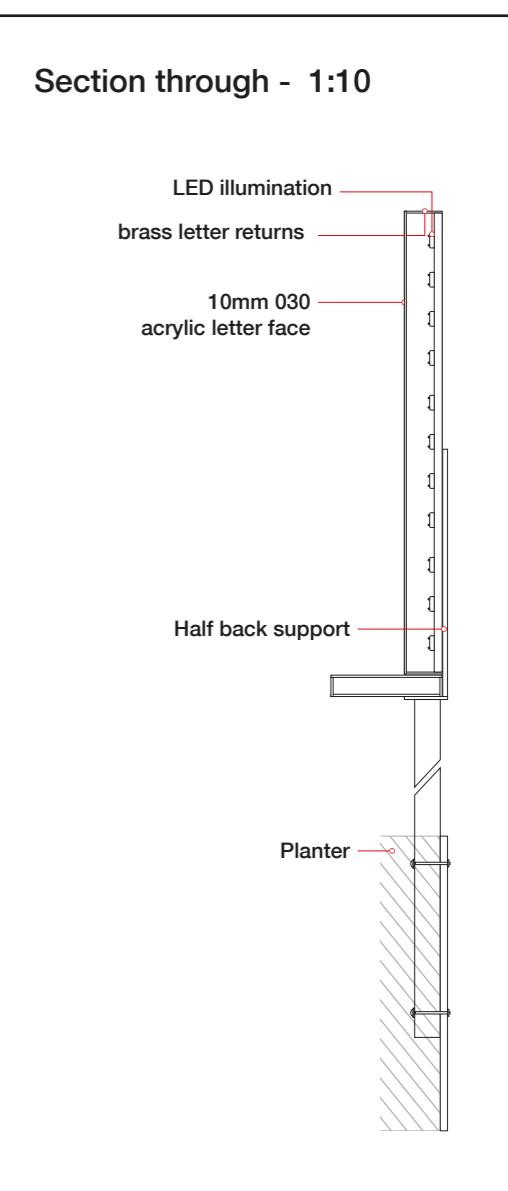 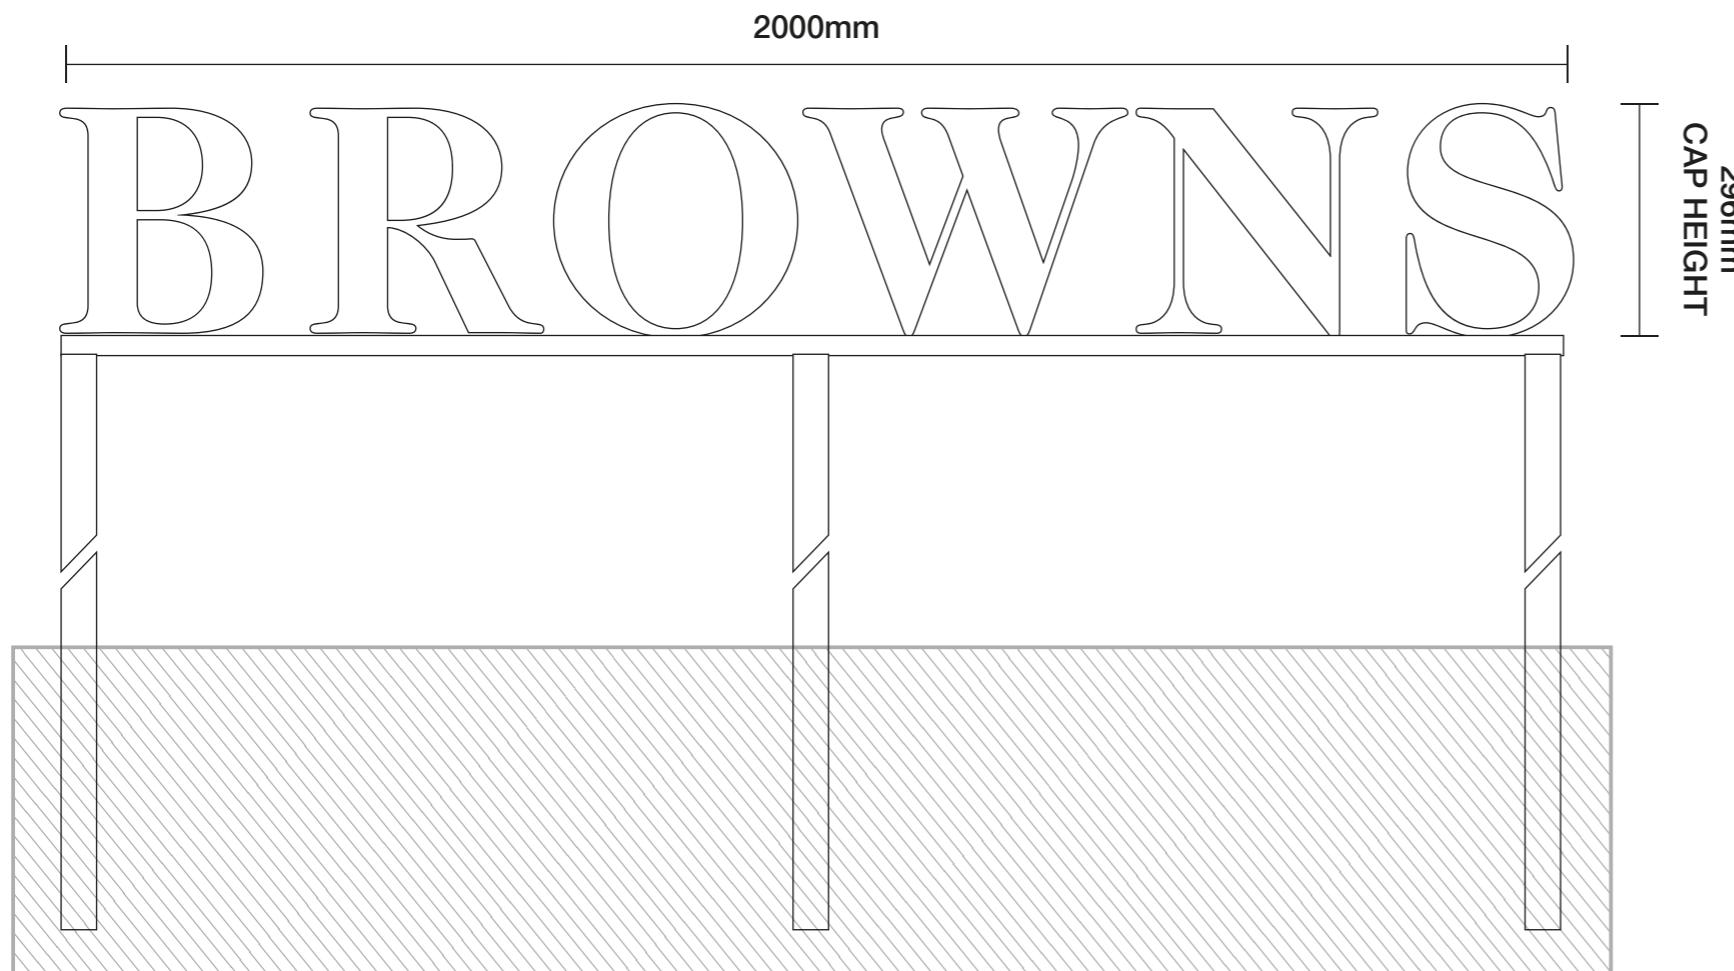

Site

Mitchell & Butlers
Bowns, Ruislip

Job Number

123354A

Page

7

Drawing Location

U:\2022\2022 Drawings\Mitchell & Butlers\

Scale

as shown @ A3

Issue / Rev

Issue 04

Drawn by

WO

Checked by

PM

Sales Rep

JS

Date

03/08/2022



BUTTERFIELD SIGNS LTD
174 Sunbridge Rd
Bradford West Yorkshire
BD1 2RZ
Tel: 01274 722244
Fax: 01274 848996
Web: www.butterfieldsigns.co.uk

Sign 05 - BROWNS LETTERS - SURVEY REQUIRED



01 set Internally illuminated built up letters manufactured from 5mm opal acrylic faces with 50mm returns finished brass. Letters fixed to vertical supports with fixings to suit. Supports fixed through tiled section of roofing through internal support joints.

Size: 1600 x 249mm O/A, 236mm CAP HEIGHT


Scale: 1:20

Fixing method TBC

2300mm to underside

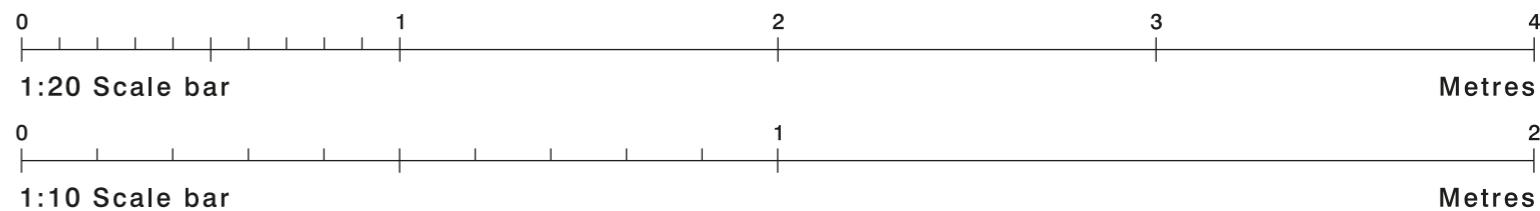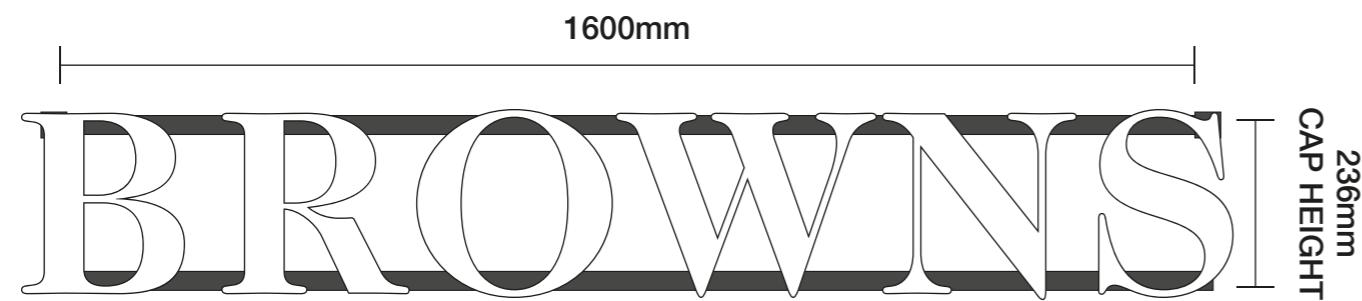

Section through - 1:10

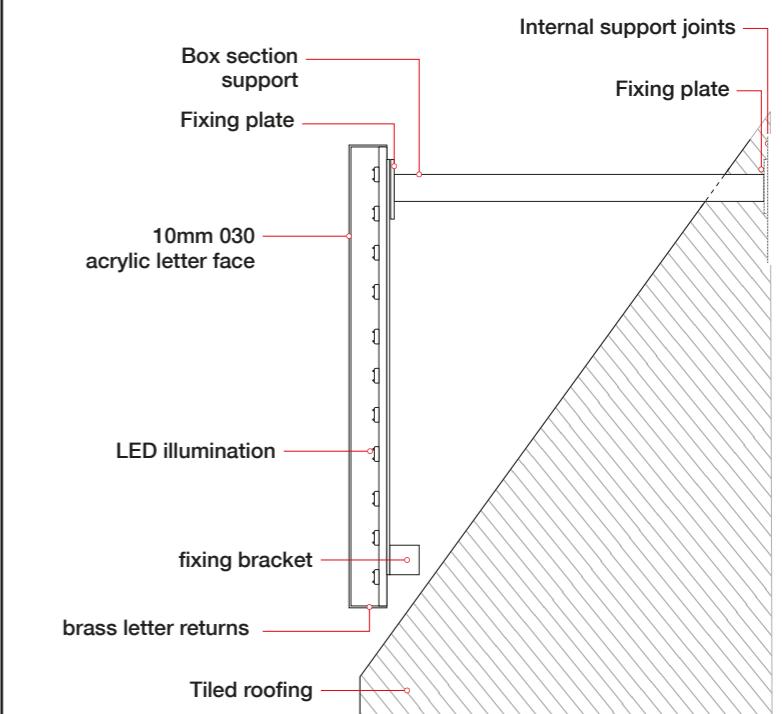

Proposed



Existing



Site

Mitchell & Butlers
Bowns, Ruislip

Job Number

123354A

Page

8

Drawing Location

U:\2022\2022 Drawings\Mitchell & Butlers\

Scale

as shown @ A3

Issue / Rev

Issue 04

Drawn by

WO

Checked by

PM

Sales Rep

JS

Date

03/08/2022



9001

Environmental

Management



Approved

Occupational

Health and Safety

Management

BUTTERFIELD SIGNS LTD
174 Sunbridge Rd
Bradford West Yorkshire
BD1 2RZ
Tel: 01274 722244
Fax: 01274 848996
Web: www.butterfieldsigns.co.uk


Sign 05 - TWIN POST SIGN

01no Single sided post mounted sign. Manufactured from formed aluminium panels finished to match RAL 7010 Complete with plot-cut gold vinyl applied to face. Fixed between 02no new posts with fixings to suit - Posts finished black.


Size: As shown

Scale: 1:20

800mm to underside

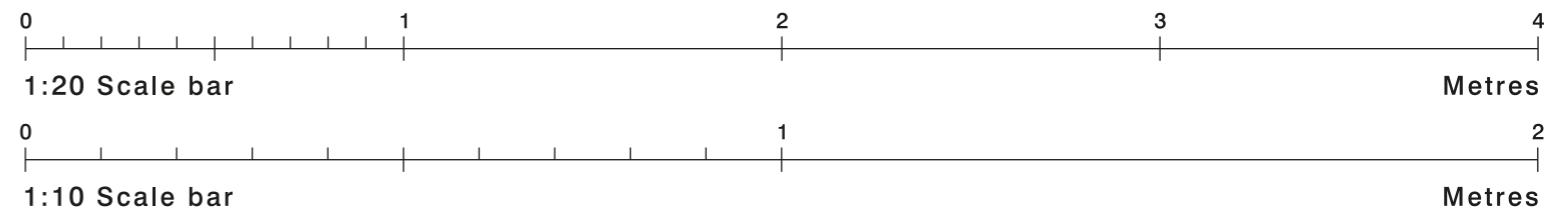

Section through - 1:10

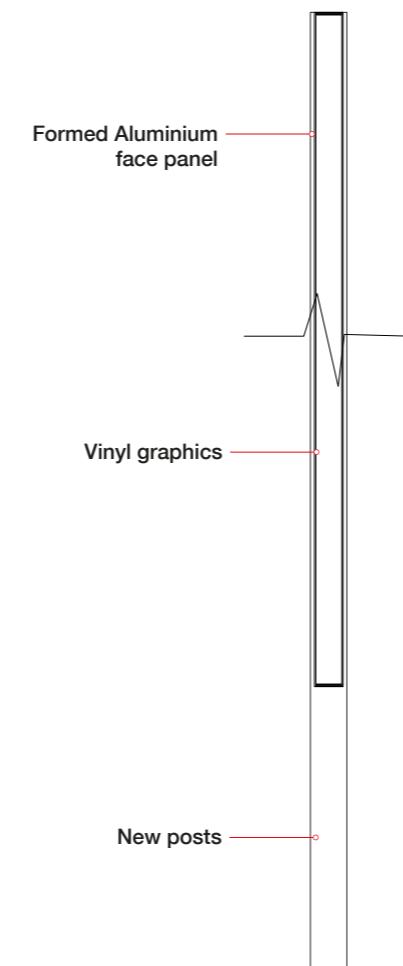

Proposed



Existing



Site
Mitchell & Butlers
Bowns, Ruislip

Job Number
123354A **Page**
9
Drawing Location
U:\2022\2022 Drawings\Mitchell & Butlers\

Scale
as shown @ A3
Issue / Rev
Issue 04

Drawn by
WO
Checked by
PM

Sales Rep
JS
Date
03/08/2022



BUTTERFIELD SIGNS LTD
174 Sunbridge Rd
Bradford West Yorkshire
BD1 2RZ
Tel: 01274 722244
Fax: 01274 848996
Web: www.butterfieldsigns.co.uk