

BRASSERIE & BAR

• BROWNS •

ESTABLISHED 1973

Revisions:

Browns Ruislip - Planning

Bury Street
Ruislip
HA4 7TJ

Issue 03 - 28/07/2022





• BROWNS •

ESTABLISHED 1973

BRASSERIE & BAR




• BROWNS •

ESTABLISHED 1973

Proposed Site Plan

External

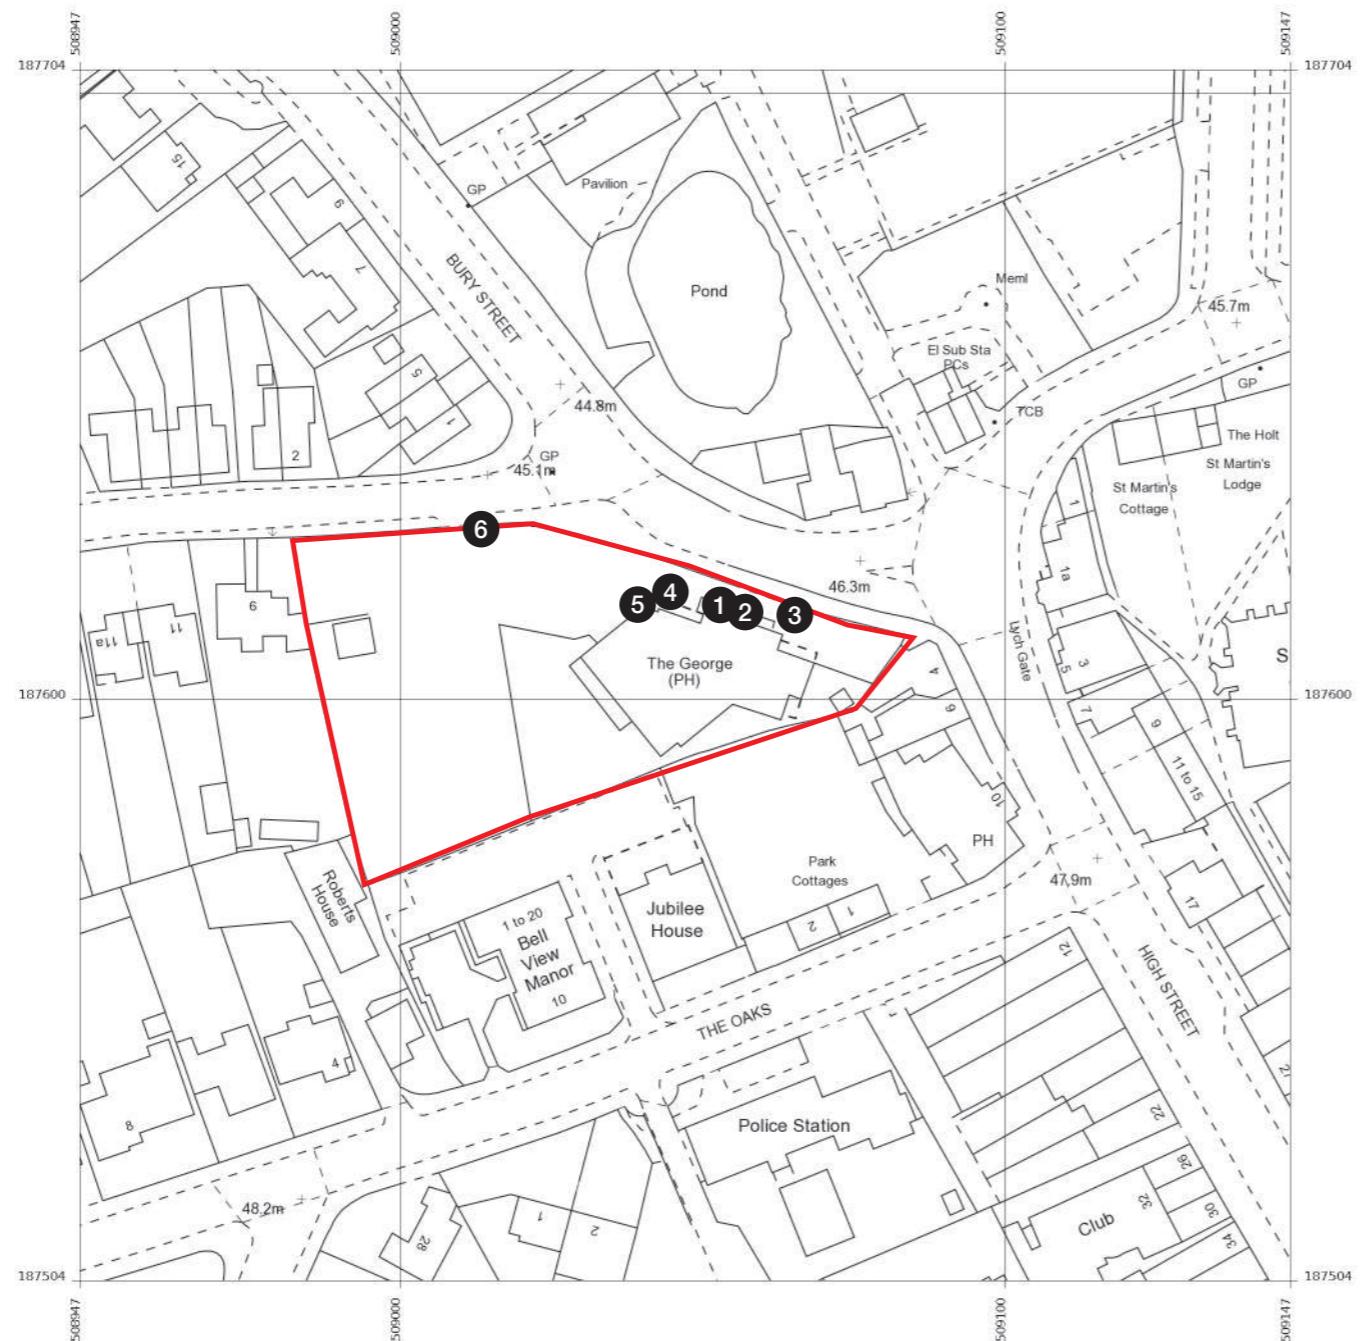

The George Harvester, Bury St, Ruislip
HA4 7TJ

0 10 20 30 40 50
Metres
1:1250



- 1 Browns Letters
- 2 Browns Letters
- 3 D/sided Pictorial Projection Sign
- 4 Browns Letters (Plinth)
- 5 Browns Letters
- 6 Twin Post Sign



Site
Mitchell & Butlers
Bowns, Ruislip

Job Number
123354A

Page
4

Drawing Location
U:\2022\2022 Drawings\Mitchell & Butlers\

Scale
as shown @ A3

Issue / Rev
Issue 03

Drawn by
WO

Checked by
PM

Sales Rep
JS

Date
03/08/2022





BUTTERFIELD SIGNS LTD
174 Sunbridge Rd
Bradford West Yorkshire
BD1 2RZ
Tel: 01274 722244
Fax: 01274 848996
Web: www.butterfieldsigns.co.uk

Sign 01 - BROWNS LETTERS - (Qty 01)


01no set of built up Halo LED illuminated individual letters finished brass, with opal acrylic back faces. Letters secured to substrate with stand off fixings to suit. Buzz bar rail required to carry suitable feed.
Size: 4000 x 623mm O/A approx. (591mm CAP HEIGHT)
Scale: 1:20

3100mm to underside

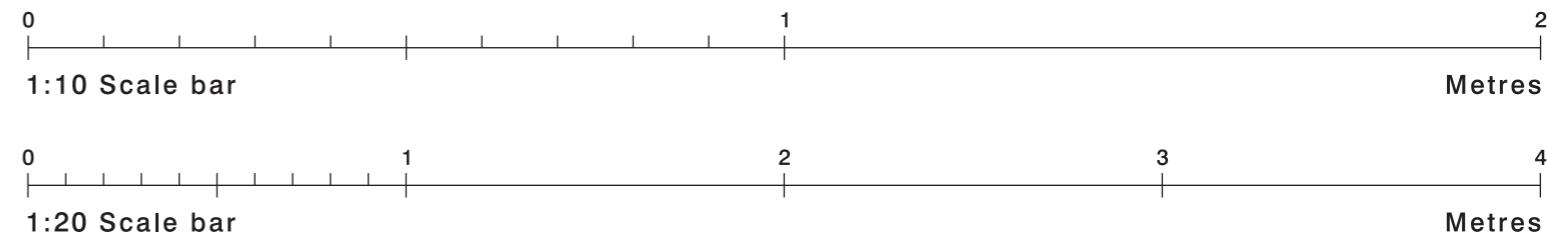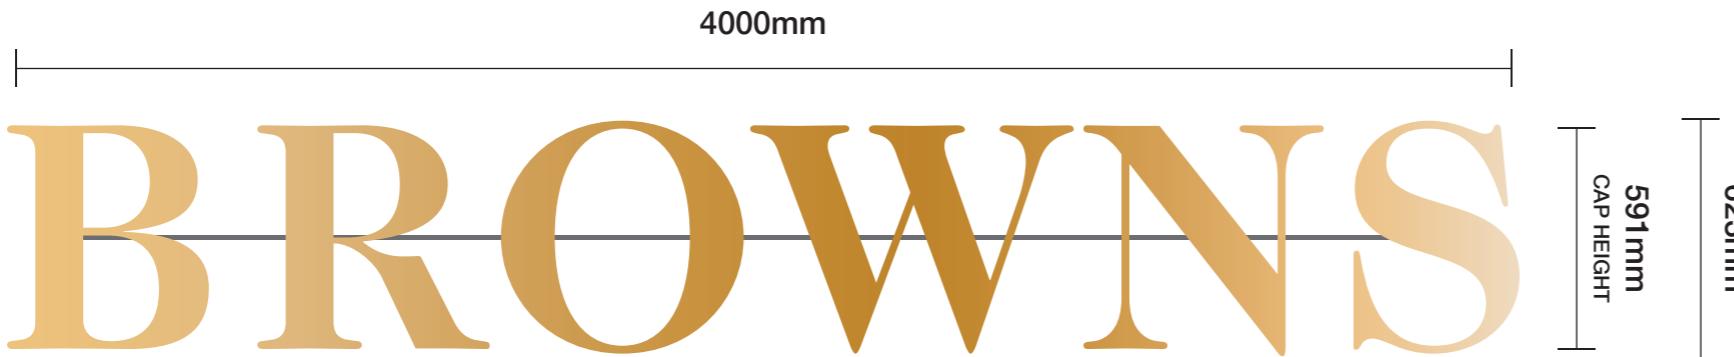**Sign 02 - BRASSERIE & BAR LETTERS - (Qty 01)**

01no set of built up Halo LED illuminated individual letters finished brass, with opal acrylic back faces. Letters secured to substrate with stand off fixings to suit. Buzz bar rail required to carry suitable feed.
Size: 4000 x 623mm O/A approx. (591mm CAP HEIGHT)
Scale: 1:20

2900mm to underside

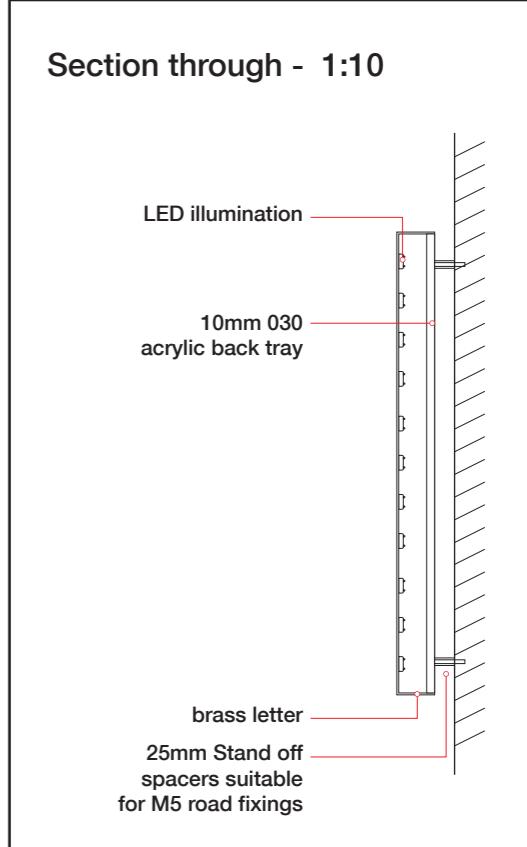

Site
Mitchell & Butlers
Bowns, Ruislip

Job Number
123354A

Page
5

Drawing Location
U:\2022\2022 Drawings\Mitchell & Butlers\

Scale
as shown @ A3

Issue / Rev
Issue 03

Drawn by
WO

Checked by
PM

Sales Rep
JS

Date
03/08/2022



BUTTERFIELD SIGNS LTD
174 Sunbridge Rd
Bradford West Yorkshire
BD1 2RZ
Tel: 01274 722244
Fax: 01274 848996
Web: www.butterfieldsigns.co.uk

Sign 03 - D/SIDED PICTORIAL PROJECTION SIGN

01 no formed aluminium panels finished RAL 7010 secured with fixing rails to suit.


Complete with vinyl graphics applied to face and fixed to existing bracket.

Panel to be externally illuminated via LED troughlight to suit.

Size: 1000 x 1200mm

Scale: 1:10

2800mm to underside

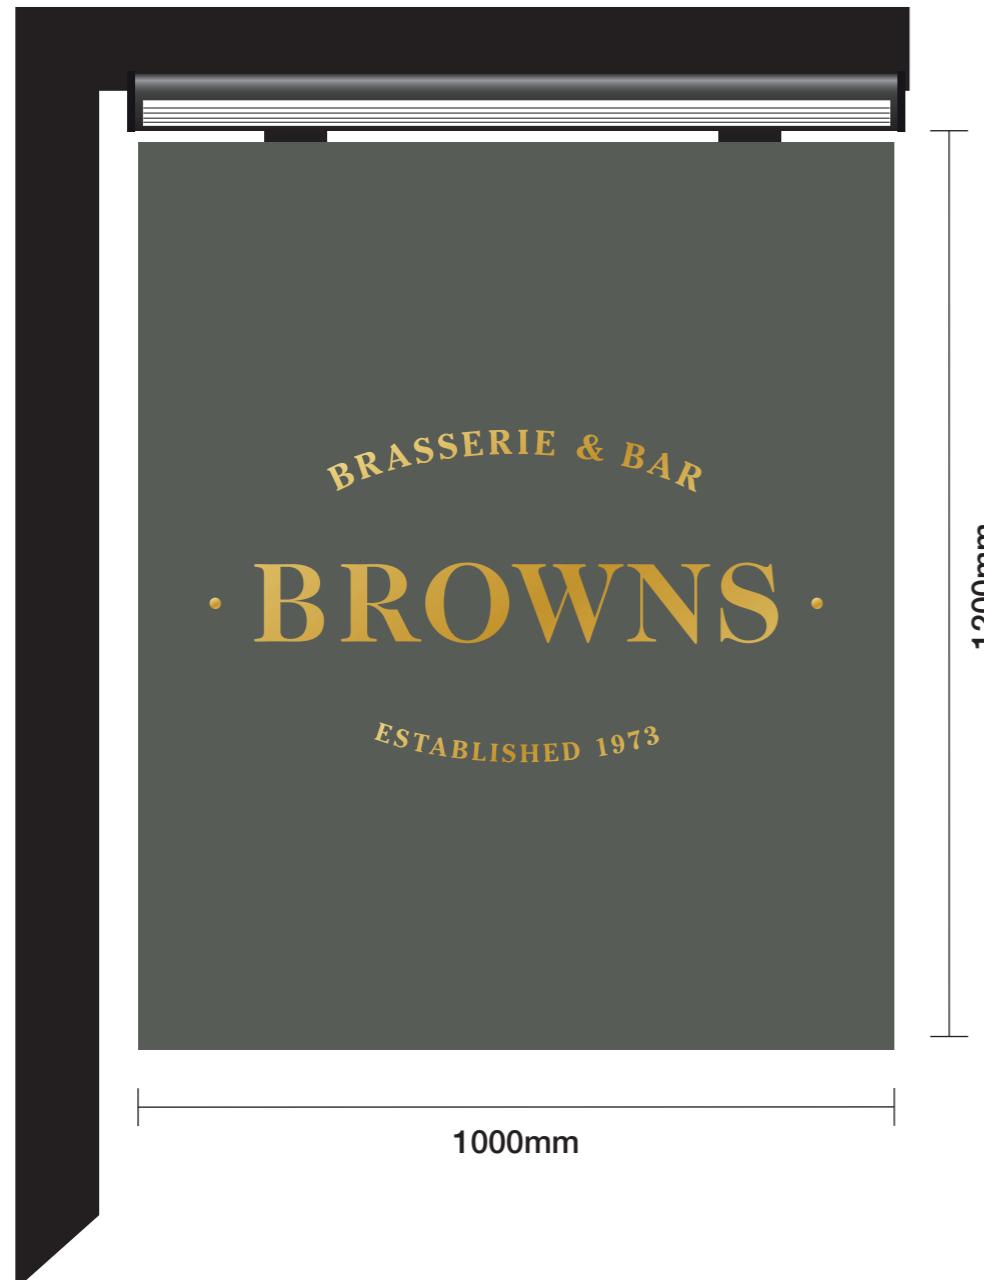


0

1:10 Scale bar

1

2

Metres

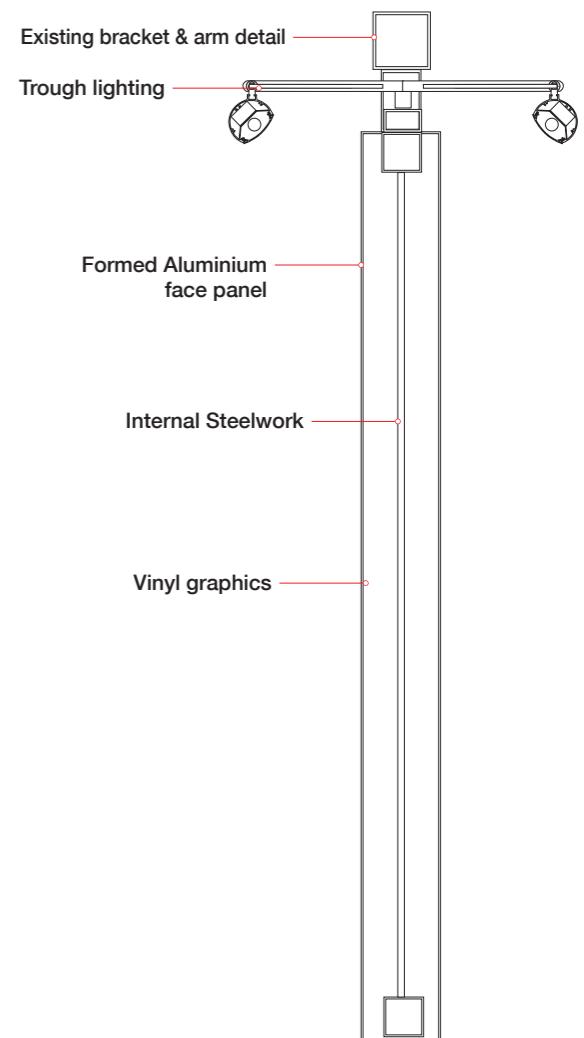Section through - 1:10**Site**Mitchell & Butlers
Browns, Ruislip**Job Number**

123354A

Page

6

Drawing Location

U:\2022\2022 Drawings\Mitchell & Butlers\

Scale

as shown @ A3

Issue / Rev

Issue 03

Drawn by

WO

Checked by

PM

Sales Rep

JS

Date


03/08/2022





BUTTERFIELD SIGNS LTD
174 Sunbridge Rd
Bradford West Yorkshire
BD1 2RZ
Tel: 01274 722244
Fax: 01274 848996
Web: www.butterfieldsigns.co.uk

Sign 04 - BROWNS LETTERS (PLINTH)

01 set Internally illuminated built up letters manufactured from 5mm opal acrylic faces with 50mm returns finished brass. Letters secured to aluminium plinth and fixed to new posts. Size: 3000 x 467mm O/A, 440mm CAP HEIGHT
Scale: 1:20

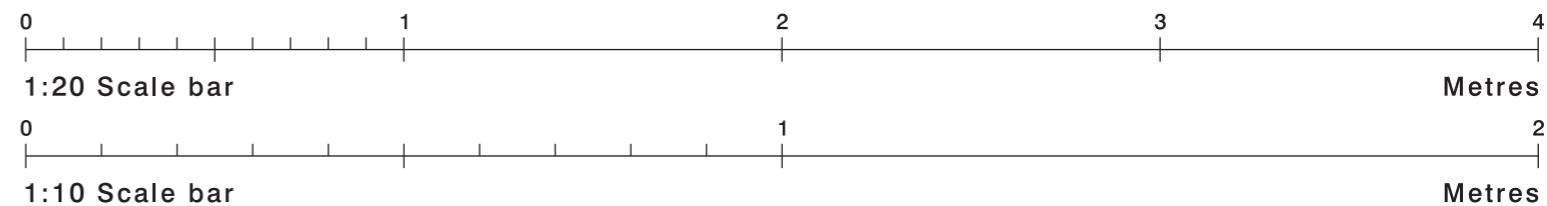

3800mm to underside


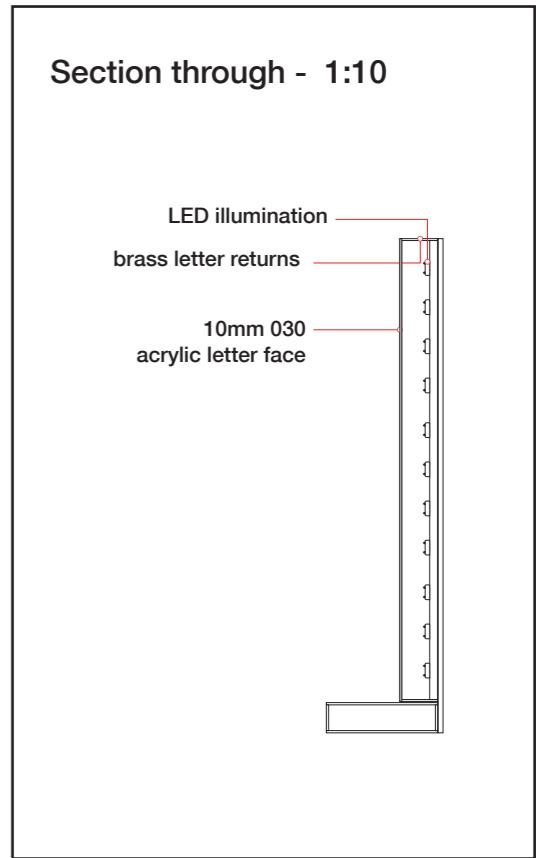
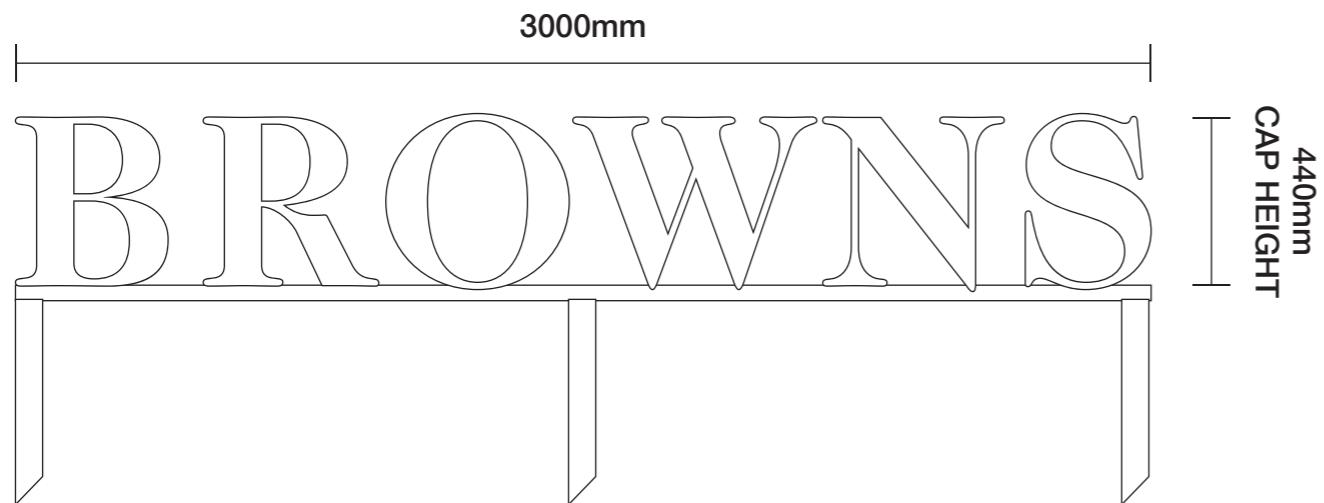


	Site Mitchell & Butlers Bowns, Ruislip	Job Number 123354A	Page 7	Scale as shown @ A3	Drawn by WO	Sales Rep JS			BUTTERFIELD SIGNS LTD 174 Sunbridge Rd Bradford West Yorkshire BD1 2RZ Tel: 01274 722244 Fax: 01274 848996 Web: www.butterfieldsigns.co.uk
	Drawing Location U:\2022\2022 Drawings\Mitchell & Butlers\	Issue / Rev Issue 03		Checked by PM	Date 03/08/2022				

Sign 05 - BROWNS LETTERS

01 set Internally illuminated built up letters manufactured from 5mm opal acrylic faces with 50mm returns finished brass.
Size: 3000 x 467mm O/A, 440mm CAP HEIGHT
Scale: 1:20

2300mm to underside

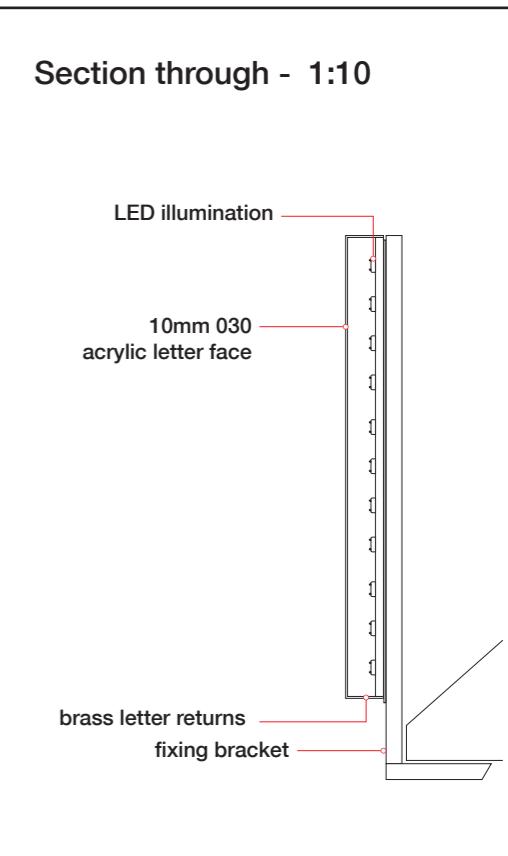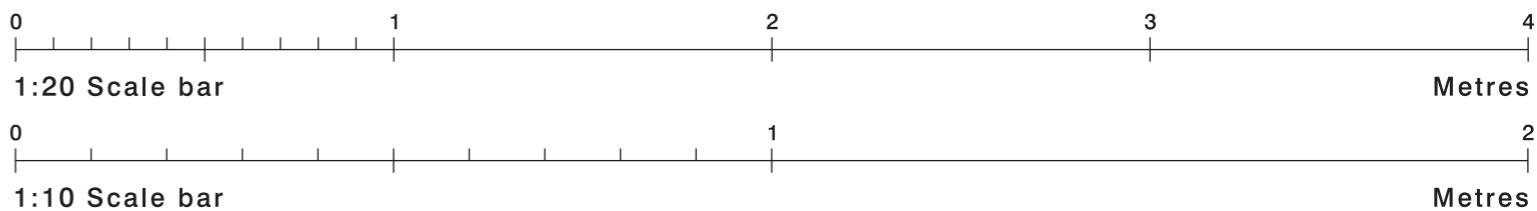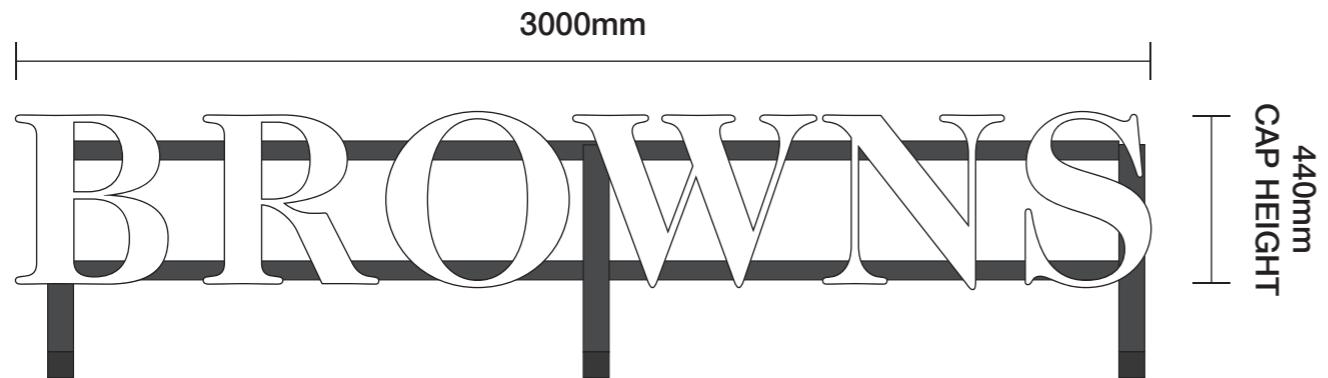

Proposed



Existing



BUTTERFIELD
GROUP
EST. 1927

Site
Mitchell & Butlers
Bowns, Ruislip

Job Number
123354A

Page
8

Drawing Location
U:\2022\2022 Drawings\Mitchell & Butlers\

Scale
as shown @ A3

Issue / Rev
Issue 03

Drawn by
WO

Checked by
PM

Sales Rep
JS

Date
03/08/2022



BUTTERFIELD SIGNS LTD
174 Sunbridge Rd
Bradford West Yorkshire
BD1 2RZ
Tel: 01274 722244
Fax: 01274 848996
Web: www.butterfieldsigns.co.uk



Sign 06 - TWIN POST SIGN

01no Single sided post mounted sign. Manufactured from formed aluminium panels finished to match RAL 7010 Complete with plot-cut gold vinyl applied to face. Fixed between 02no new posts with fixings to suit - Posts finished black.


Size: As shown

Scale: 1:20

800mm to underside

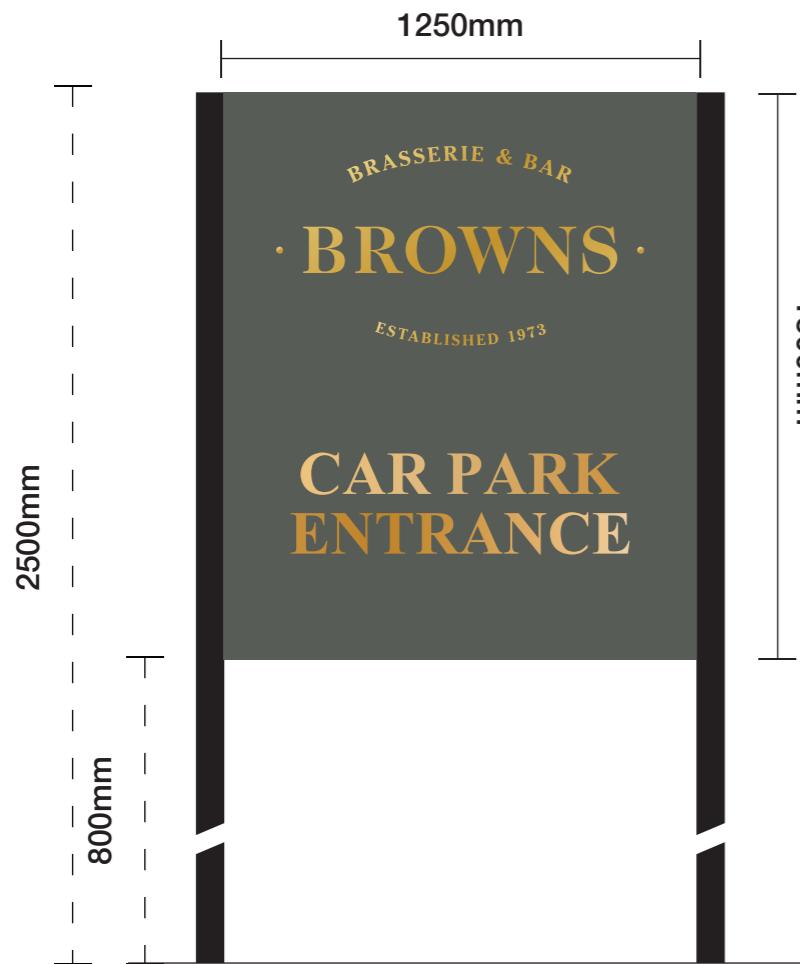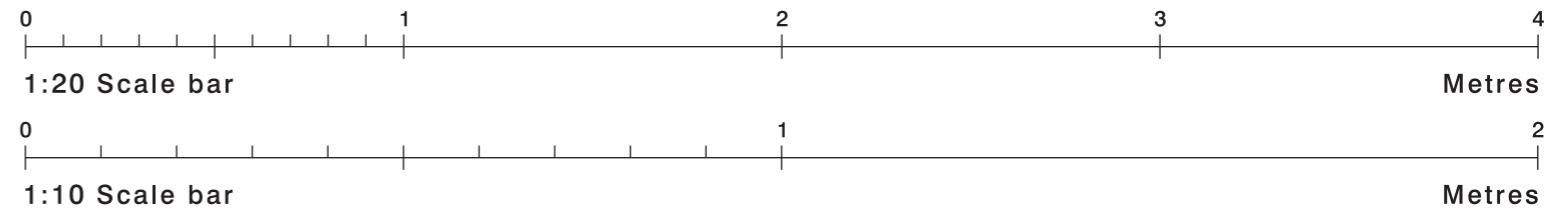

Section through - 1:10

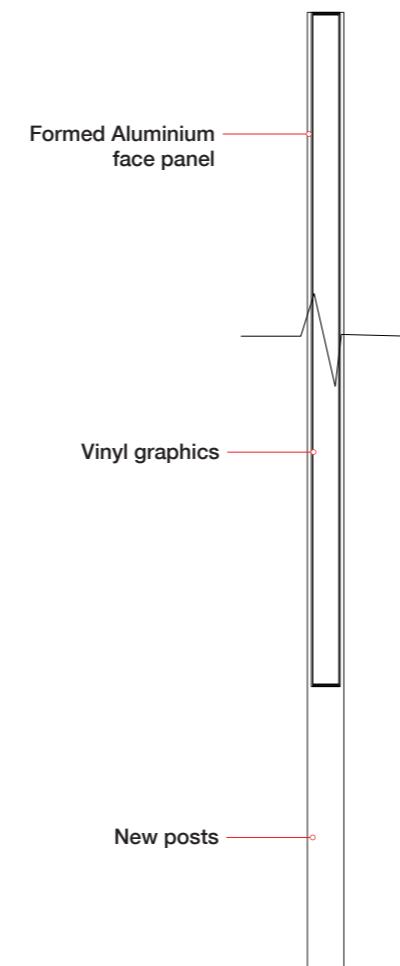

Proposed



Existing



Site
Mitchell & Butlers
Bowns, Ruislip

Job Number
123354A **Page**
9
Drawing Location
U:\2022\2022 Drawings\Mitchell & Butlers\

Scale
as shown @ A3
Issue / Rev
Issue 03

Drawn by
WO
Checked by
PM

Sales Rep
JS
Date
03/08/2022



BUTTERFIELD SIGNS LTD
174 Sunbridge Rd
Bradford West Yorkshire
BD1 2RZ
Tel: 01274 722244
Fax: 01274 848996
Web: www.butterfieldsigns.co.uk