


**Notes**  
This drawing should not be scaled. The contractor is to verify all dimensions and conditions on site. This drawing is the property of Fusion and they reserve the copyright. It is issued on the understanding that it will not be copied, reproduced or disclosed in whole or in part to any unauthorised party without written permission from Fusion

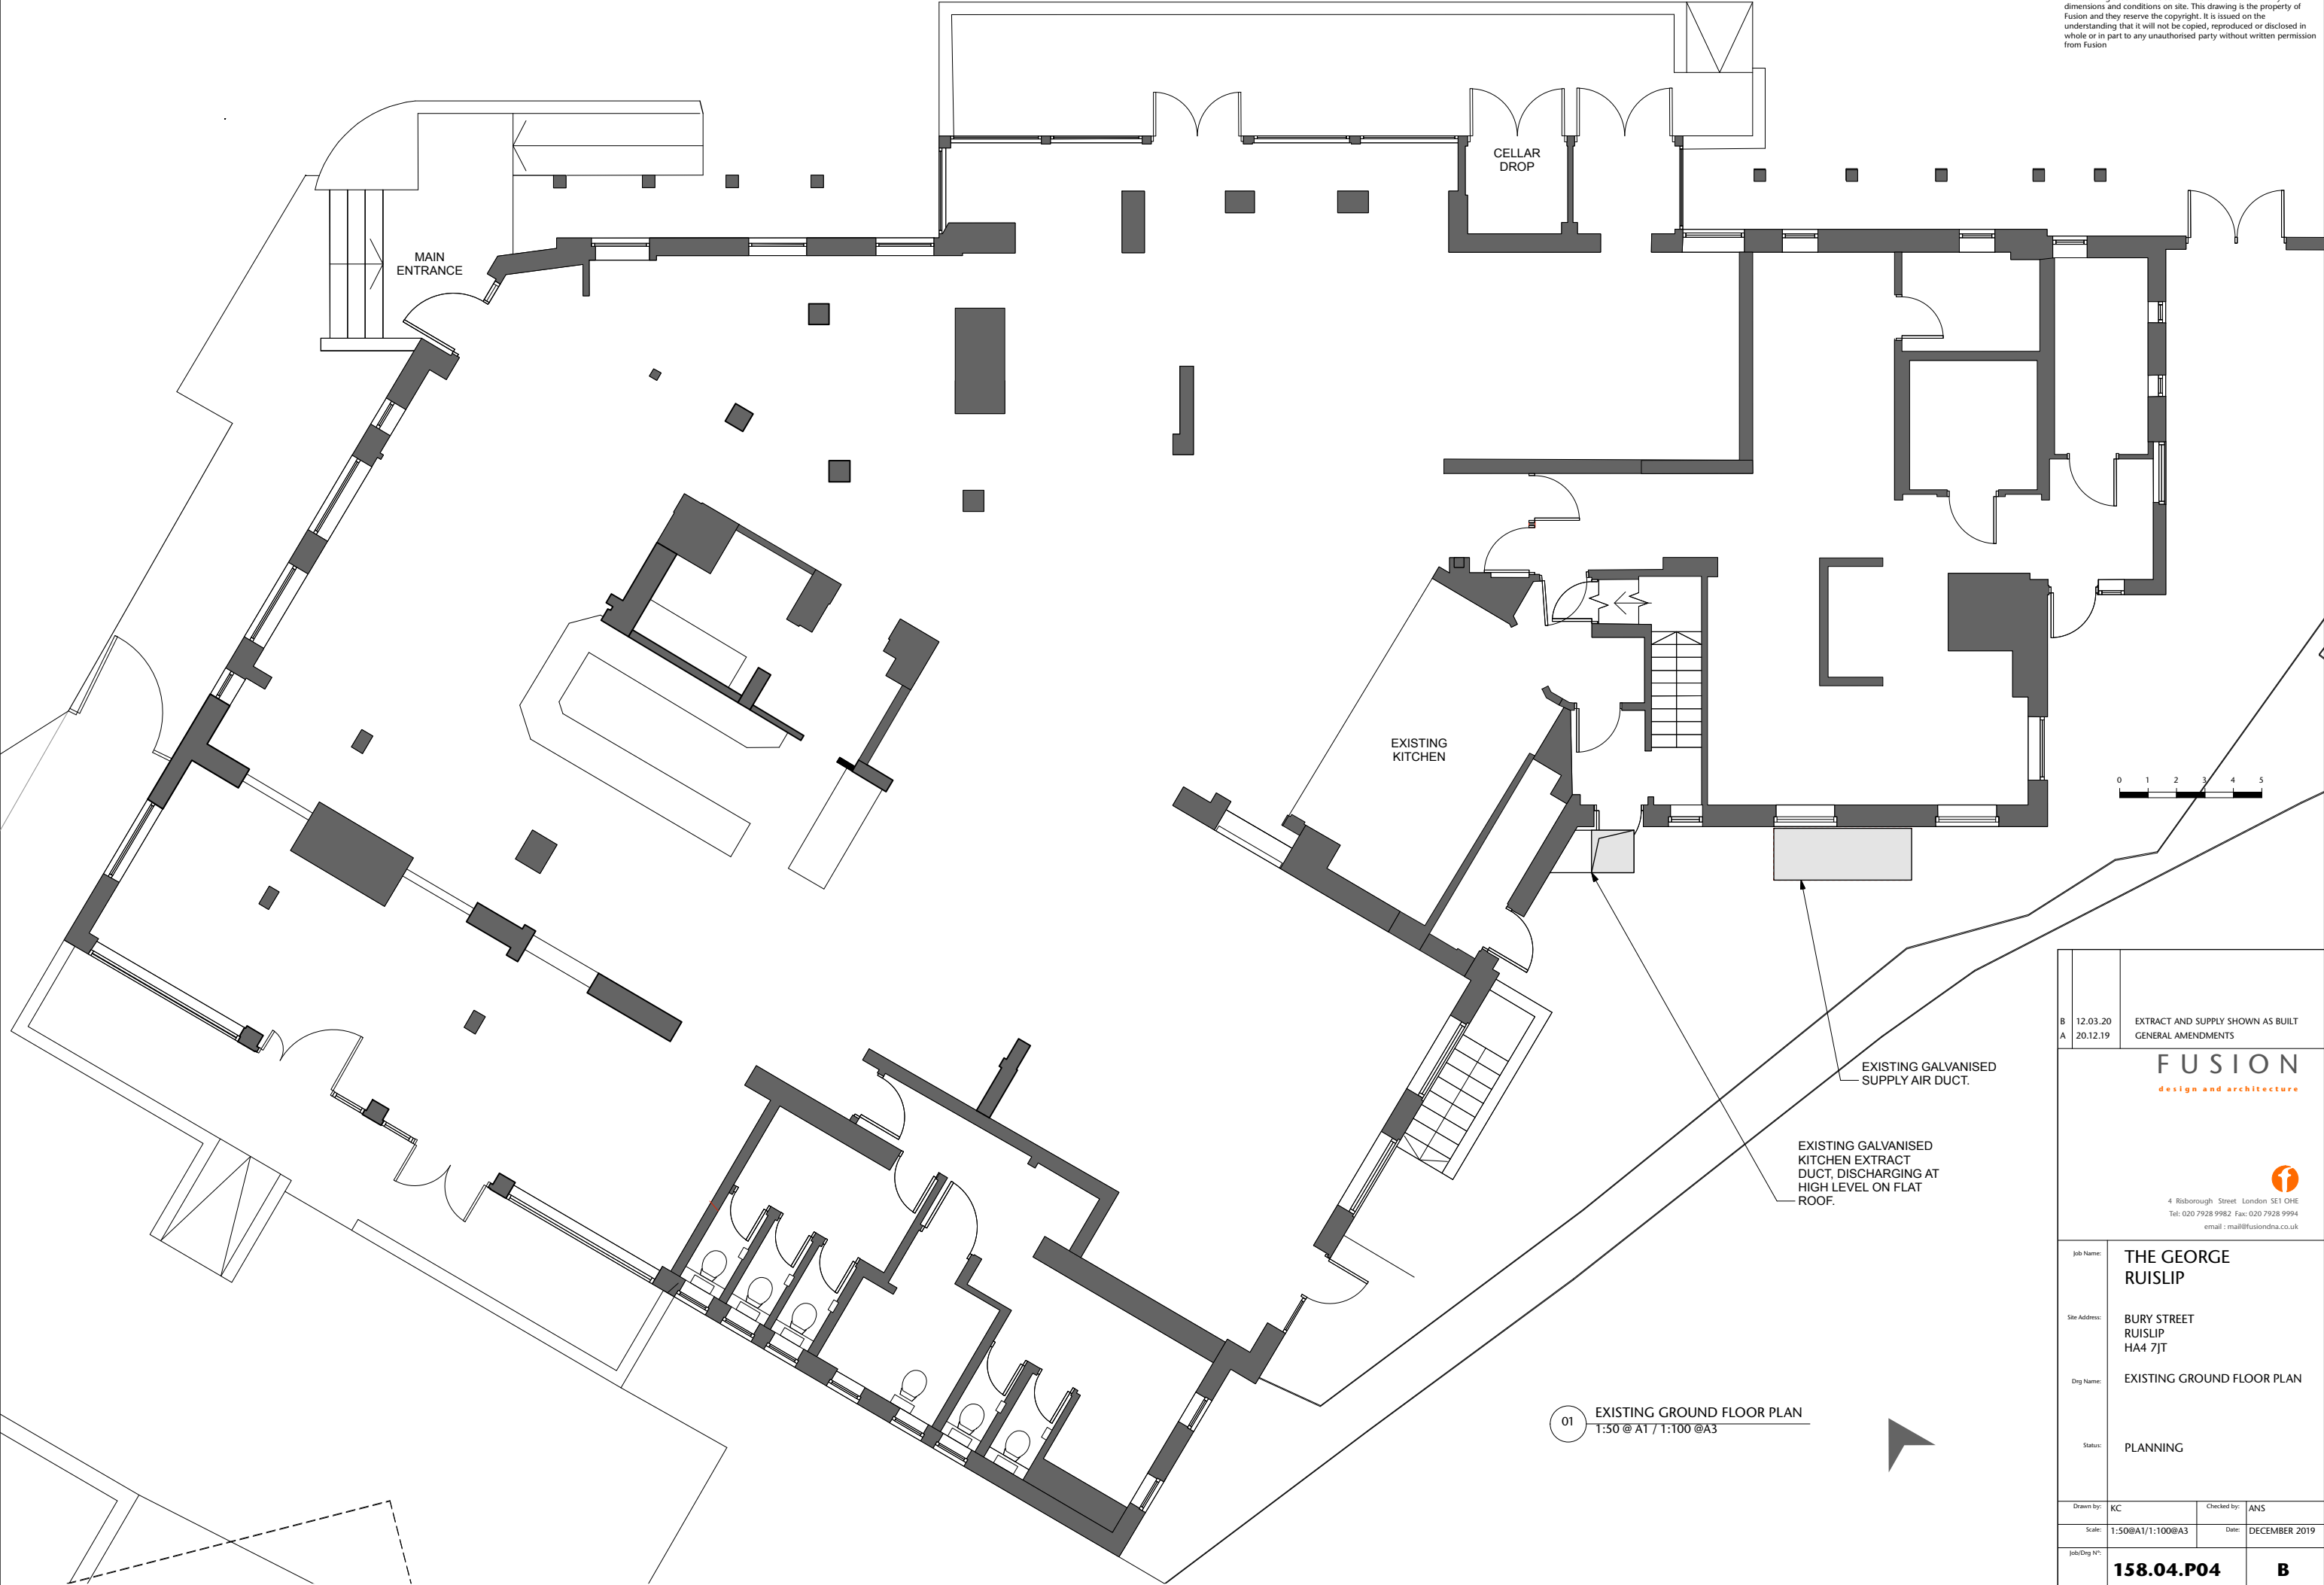

B A	12.03.20 20.12.19	EXTRACT AND SUPPLY SHOWN AS BUILT GENERAL AMENDMENTS	
		<div><div>FUSION</div><div>design and architecture</div></div> <div><div>4 Risborough Street London SE1 OHE</div><div>Tel: 020 7928 9982 Fax: 020 7928 9994</div><div>email : mail@fusiondna.co.uk</div></div>	
Job Name:		THE GEORGE RUISLIP	
Site Address:		BURY STREET RUISLIP HA4 7JT	
Orig Name:		EXISTING GROUND FLOOR PLAN	
Status:		PLANNING	
Drawn by:		KC	Checked by: ANS
Scale:		1:50@A1/1:100@A3	Date: DECEMBER 2019
Job/Orig N°:		158.04.P04	B