



Notes
This drawing should not be scaled. The contractor is to verify all dimensions and conditions on site. This drawing is the property of Fusion and they reserve the copyright. It is issued on the understanding that it will not be copied, reproduced or disclosed in whole or in part to any unauthorised party without written permission from Fusion

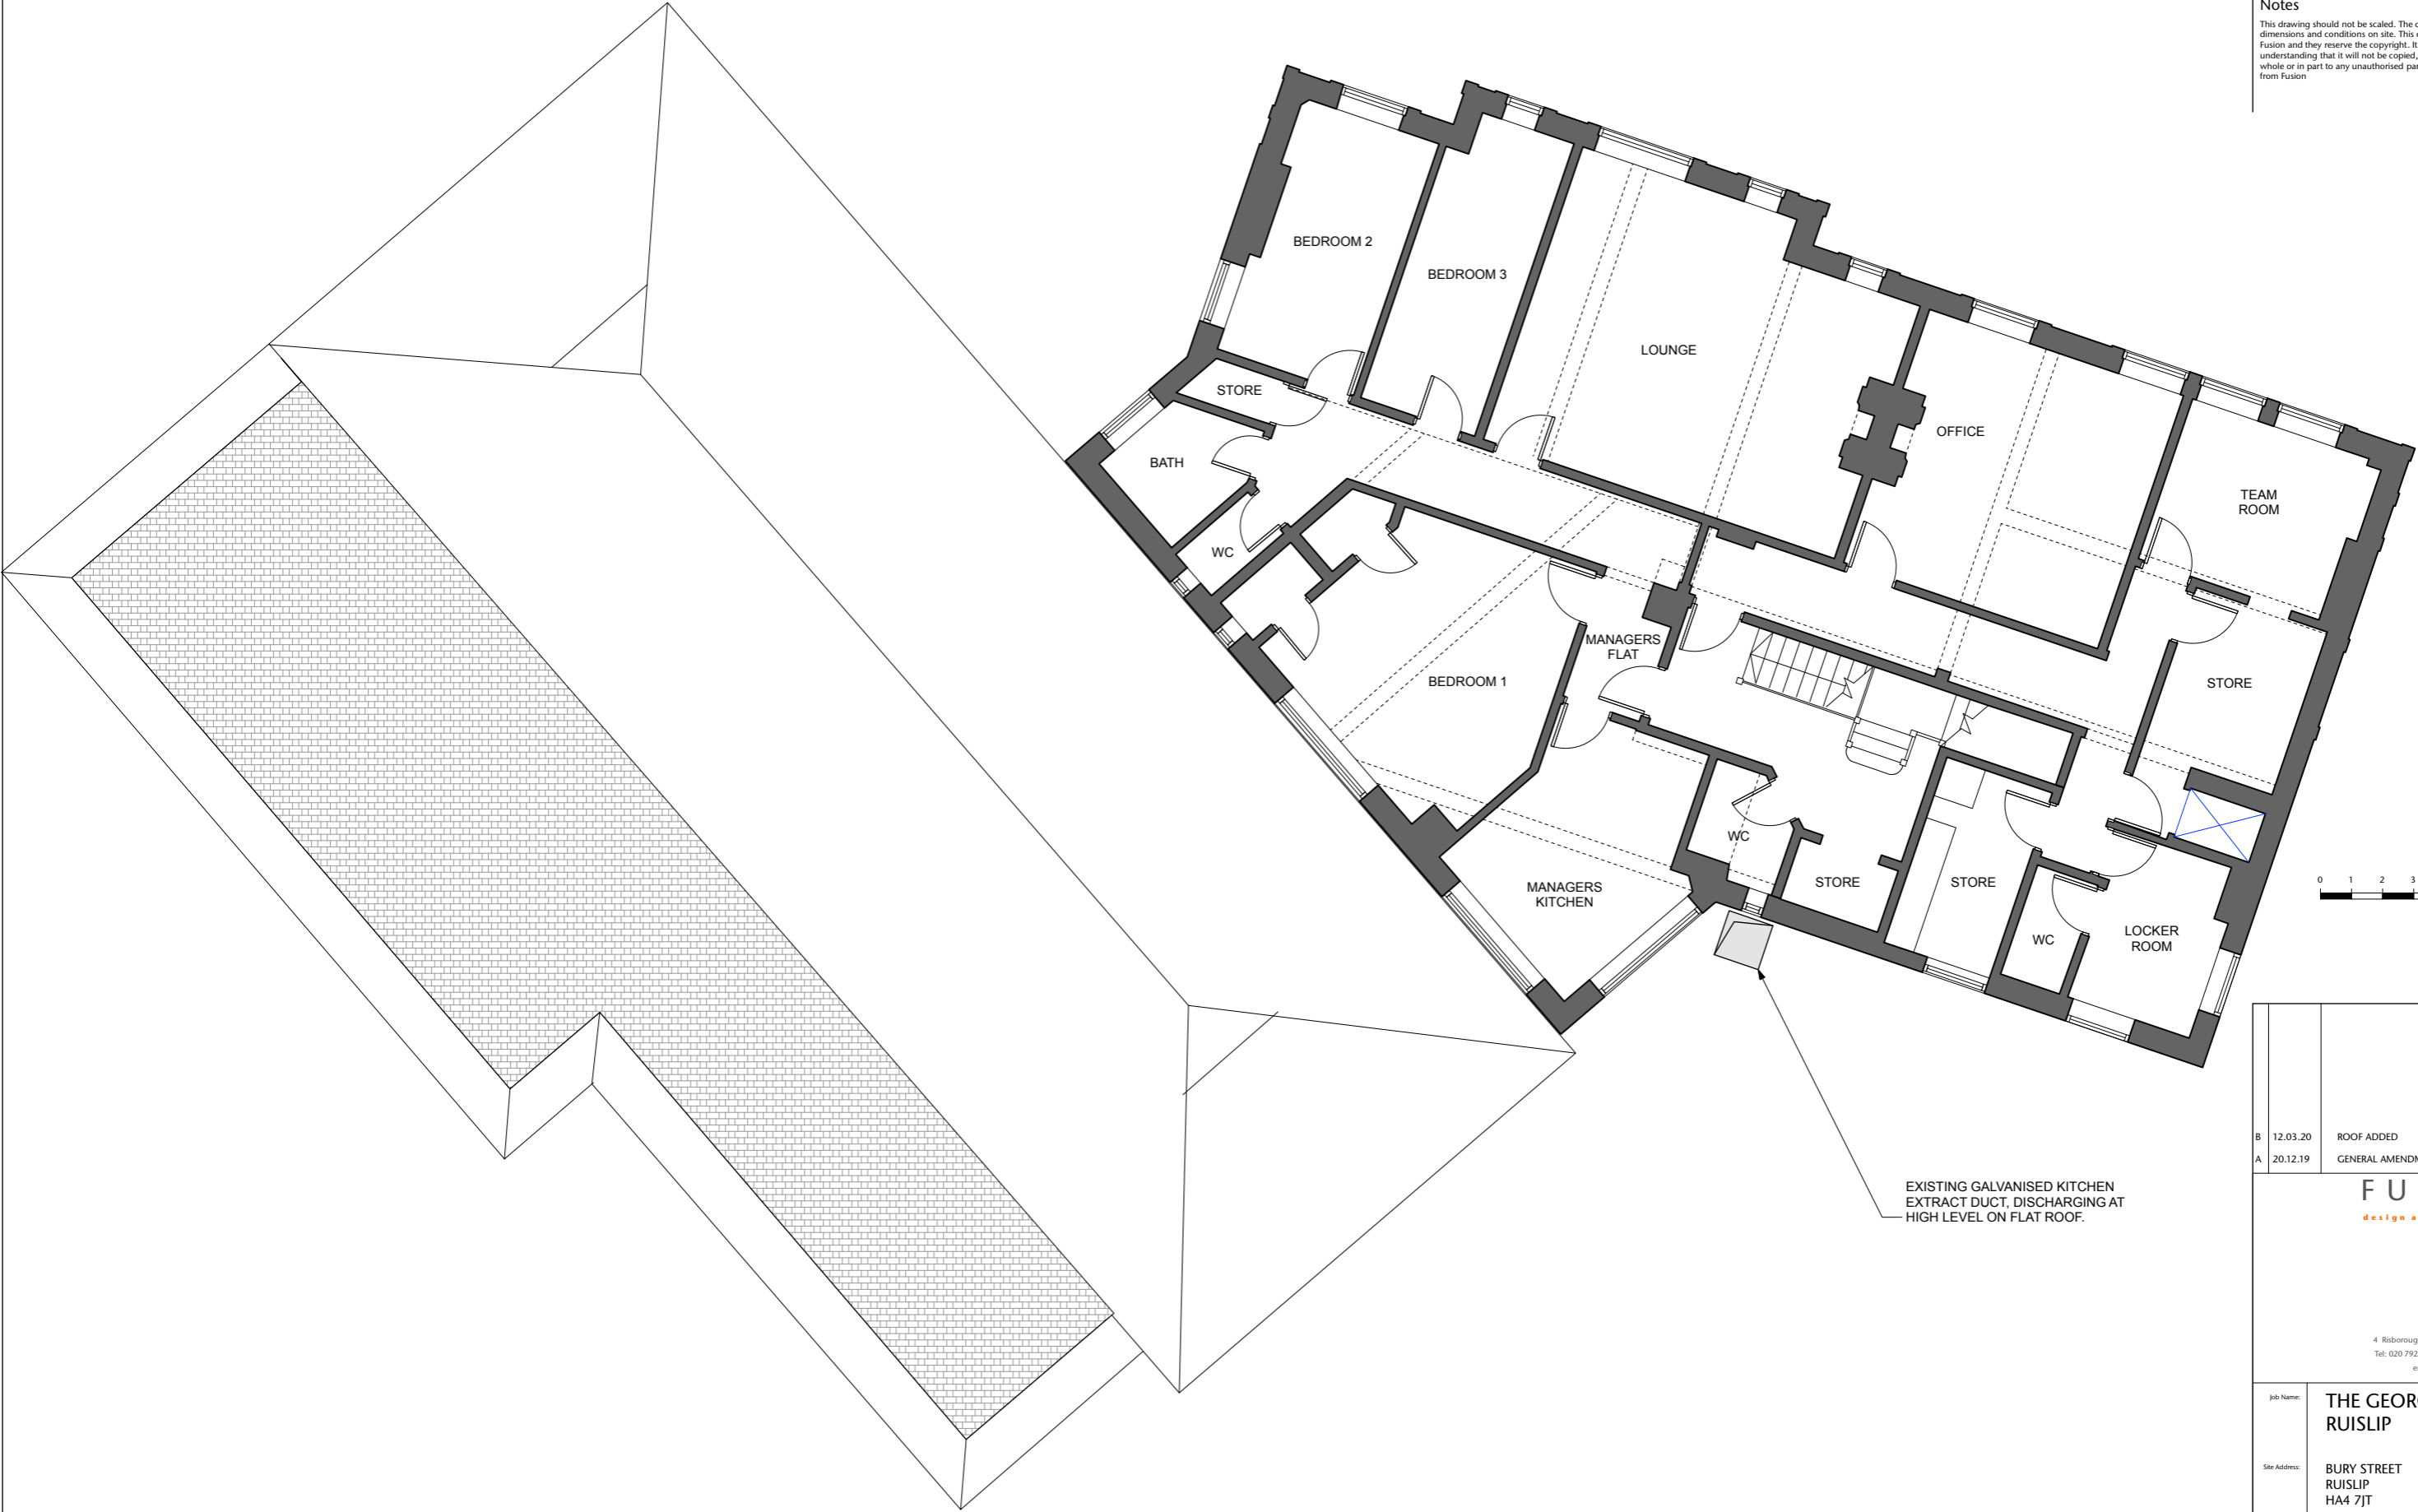

EXISTING GALVANISED KITCHEN
EXTRACT DUCT, DISCHARGING AT
HIGH LEVEL ON FLAT ROOF.

01 EXISTING FIRST FLOOR PLAN
1:50 @ A1 / 1:100 @ A3

B A	12.03.20	ROOF ADDED
	20.12.19	GENERAL AMENDMENTS
<div>FUSION</div> <div>design and architecture</div> <div> 4 Risborough Street London SE1 OHE Tel: 020 7928 9982 Fax: 020 7928 9994 email : mail@fusiondna.co.uk</div>		
Job Name:	THE GEORGE RUISLIP	
Site Address:	BURY STREET RUISLIP HA4 7JT	
Dwg Name:	EXISTING FIRST FLOOR PLAN	
Status:	PLANNING	
Drawn by:	KC	Checked by: ANS
Scale:	1:50@A1/1:100@A3	Date: DECEMBER 2019
Job/Dwg N°:	158.04.P05	B