


Notes
This drawing should not be scaled. The contractor is to verify all dimensions and conditions on site. This drawing is the property of Fusion and they reserve the copyright. It is issued on the understanding that it will not be copied, reproduced or disclosed in whole or in part to any unauthorised party without written permission from Fusion



01 PROPOSED FRONT ELEVATION
1:50 @ A1 / 1:100 @ A3

2 NEW WINDOWS

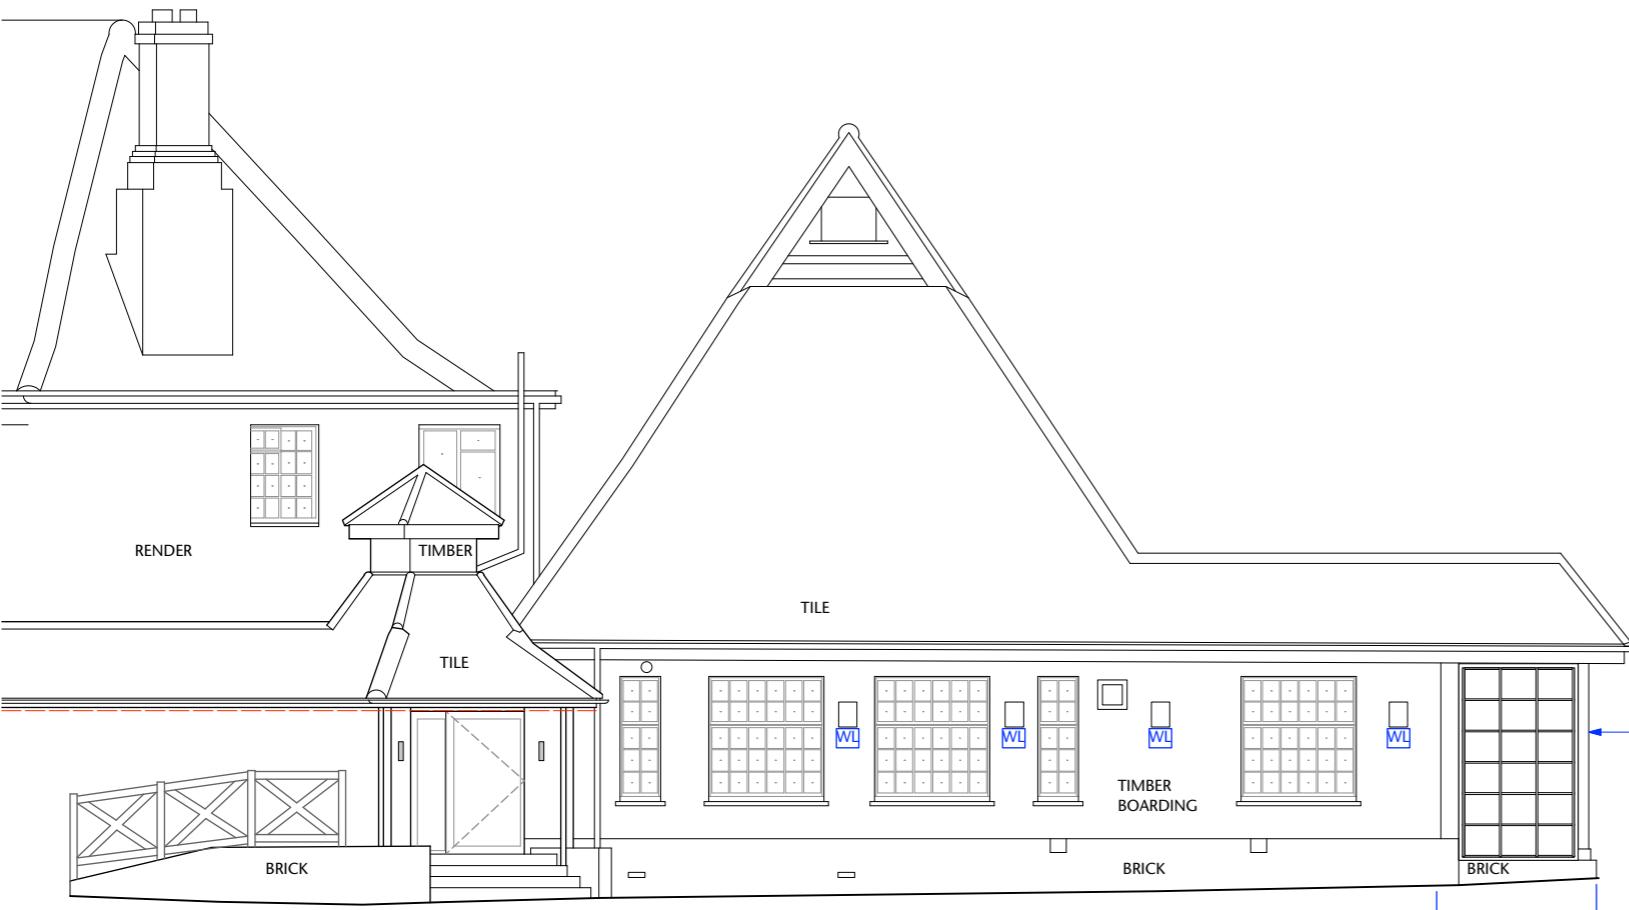


02 PROPOSED SIDE ELEVATION - MAIN ENTRANCE
1:50 @ A1 / 1:100 @ A3

LIGHTING KEY :
■ 4NO NEW FLOOD LIGHTS TO BUILDING APEX
■ WALL LIGHTS FIXED TO EXISTING POSTS
■ WL DECORATIVE WALL LIGHT
— FESTOON LIGHTING TO LOW SOFT

A 19.12.19 NEW LOUNGE WINDOWS AMENDED

FUSION
design and architecture

4 Ristorough Street, London SE1 0HE
Tel: 020 7928 9982 Fax: 020 7928 9994
email: mail@fusion dna.co.uk

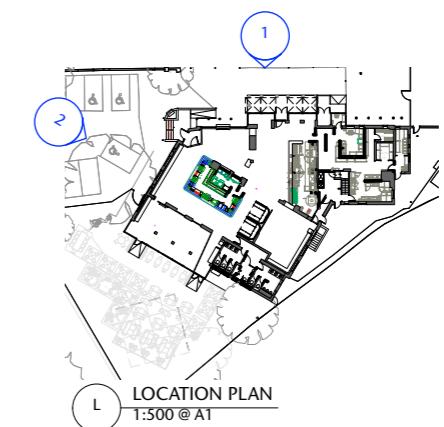

LOCATION PLAN
1:500 @ A1

Job Name:	THE GEORGE RUISLIP	
Site Address:	BURY STREET RUISLIP HA4 7TJ	
Drawn by:	KC/DF	
Scale:	1:50 @ A1 / 1:100 @ A3	
Job/Drawn No.:	158.04.P08	A
Checked by:	ANS	
Date:	DECEMBER 2019	