



Notes

This drawing should not be scaled. The contractor is to verify all dimensions and conditions on site. This drawing is the property of Fusion and they reserve the copyright. It is issued on the understanding that it will not be copied, reproduced or disclosed in whole or in part to any unauthorised party without written permission from Fusion

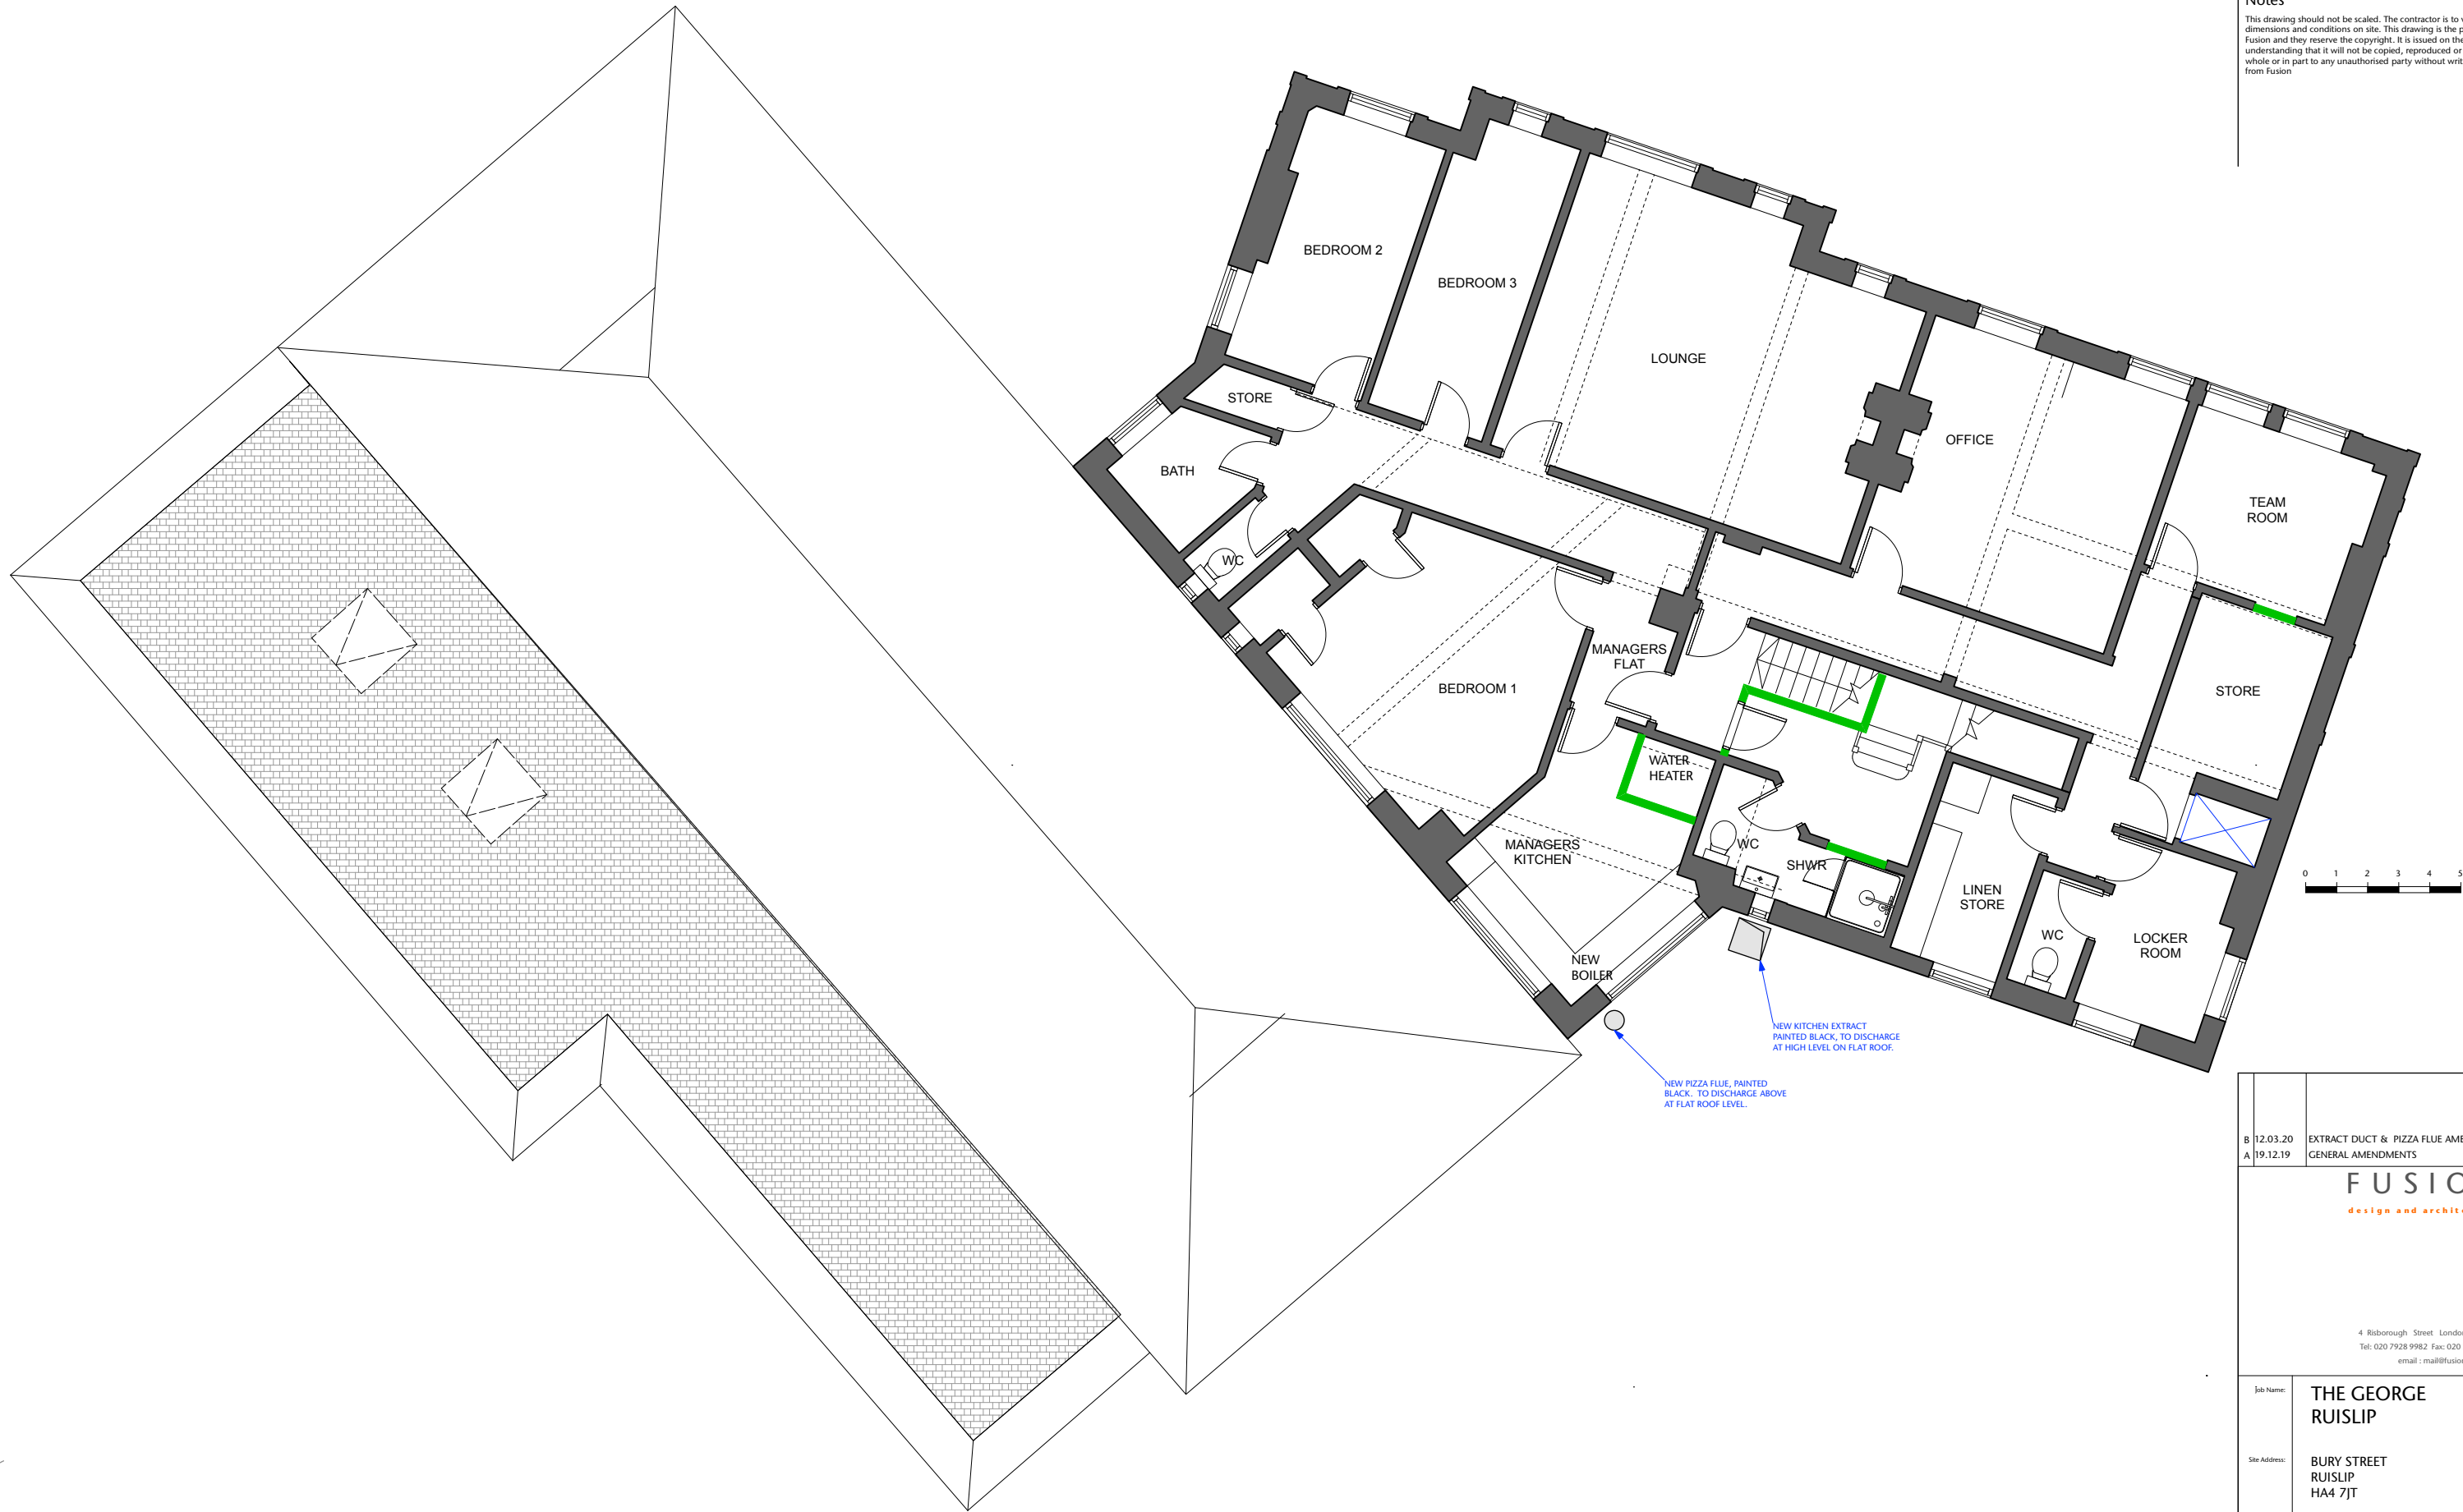

01 PROPOSED FIRST FLOOR PLAN  
1:50 @ A1 / 1:100 @A3

B 12.03.20 A 19.12.19		EXTRACT DUCT & PIZZA FLUE AMENDED GENERAL AMENDMENTS	
<div>FUSION</div> <div>design and architecture</div>			
<div></div> <div>4 Risborough Street London SE1 OHE Tel: 020 7928 9982 Fax: 020 7928 9994 email : mail@fusiondna.co.uk</div>			
Job Name:	THE GEORGE RUISLIP		
Site Address:	BURY STREET RUISLIP HA4 7JT		
Orig Name:	PROPOSED FIRST FLOOR PLAN		
Status:	PLANNING		
Drawn by:	KC/DF	Checked by:	ANS
Scale:	1:50@A1/1:100@A3	Date:	DECEMBER 2019
Job/Orig N°:	158.04.P13		B