






PROPOSED TYPICAL EXTERNAL ELEVATION
Scale 1:50

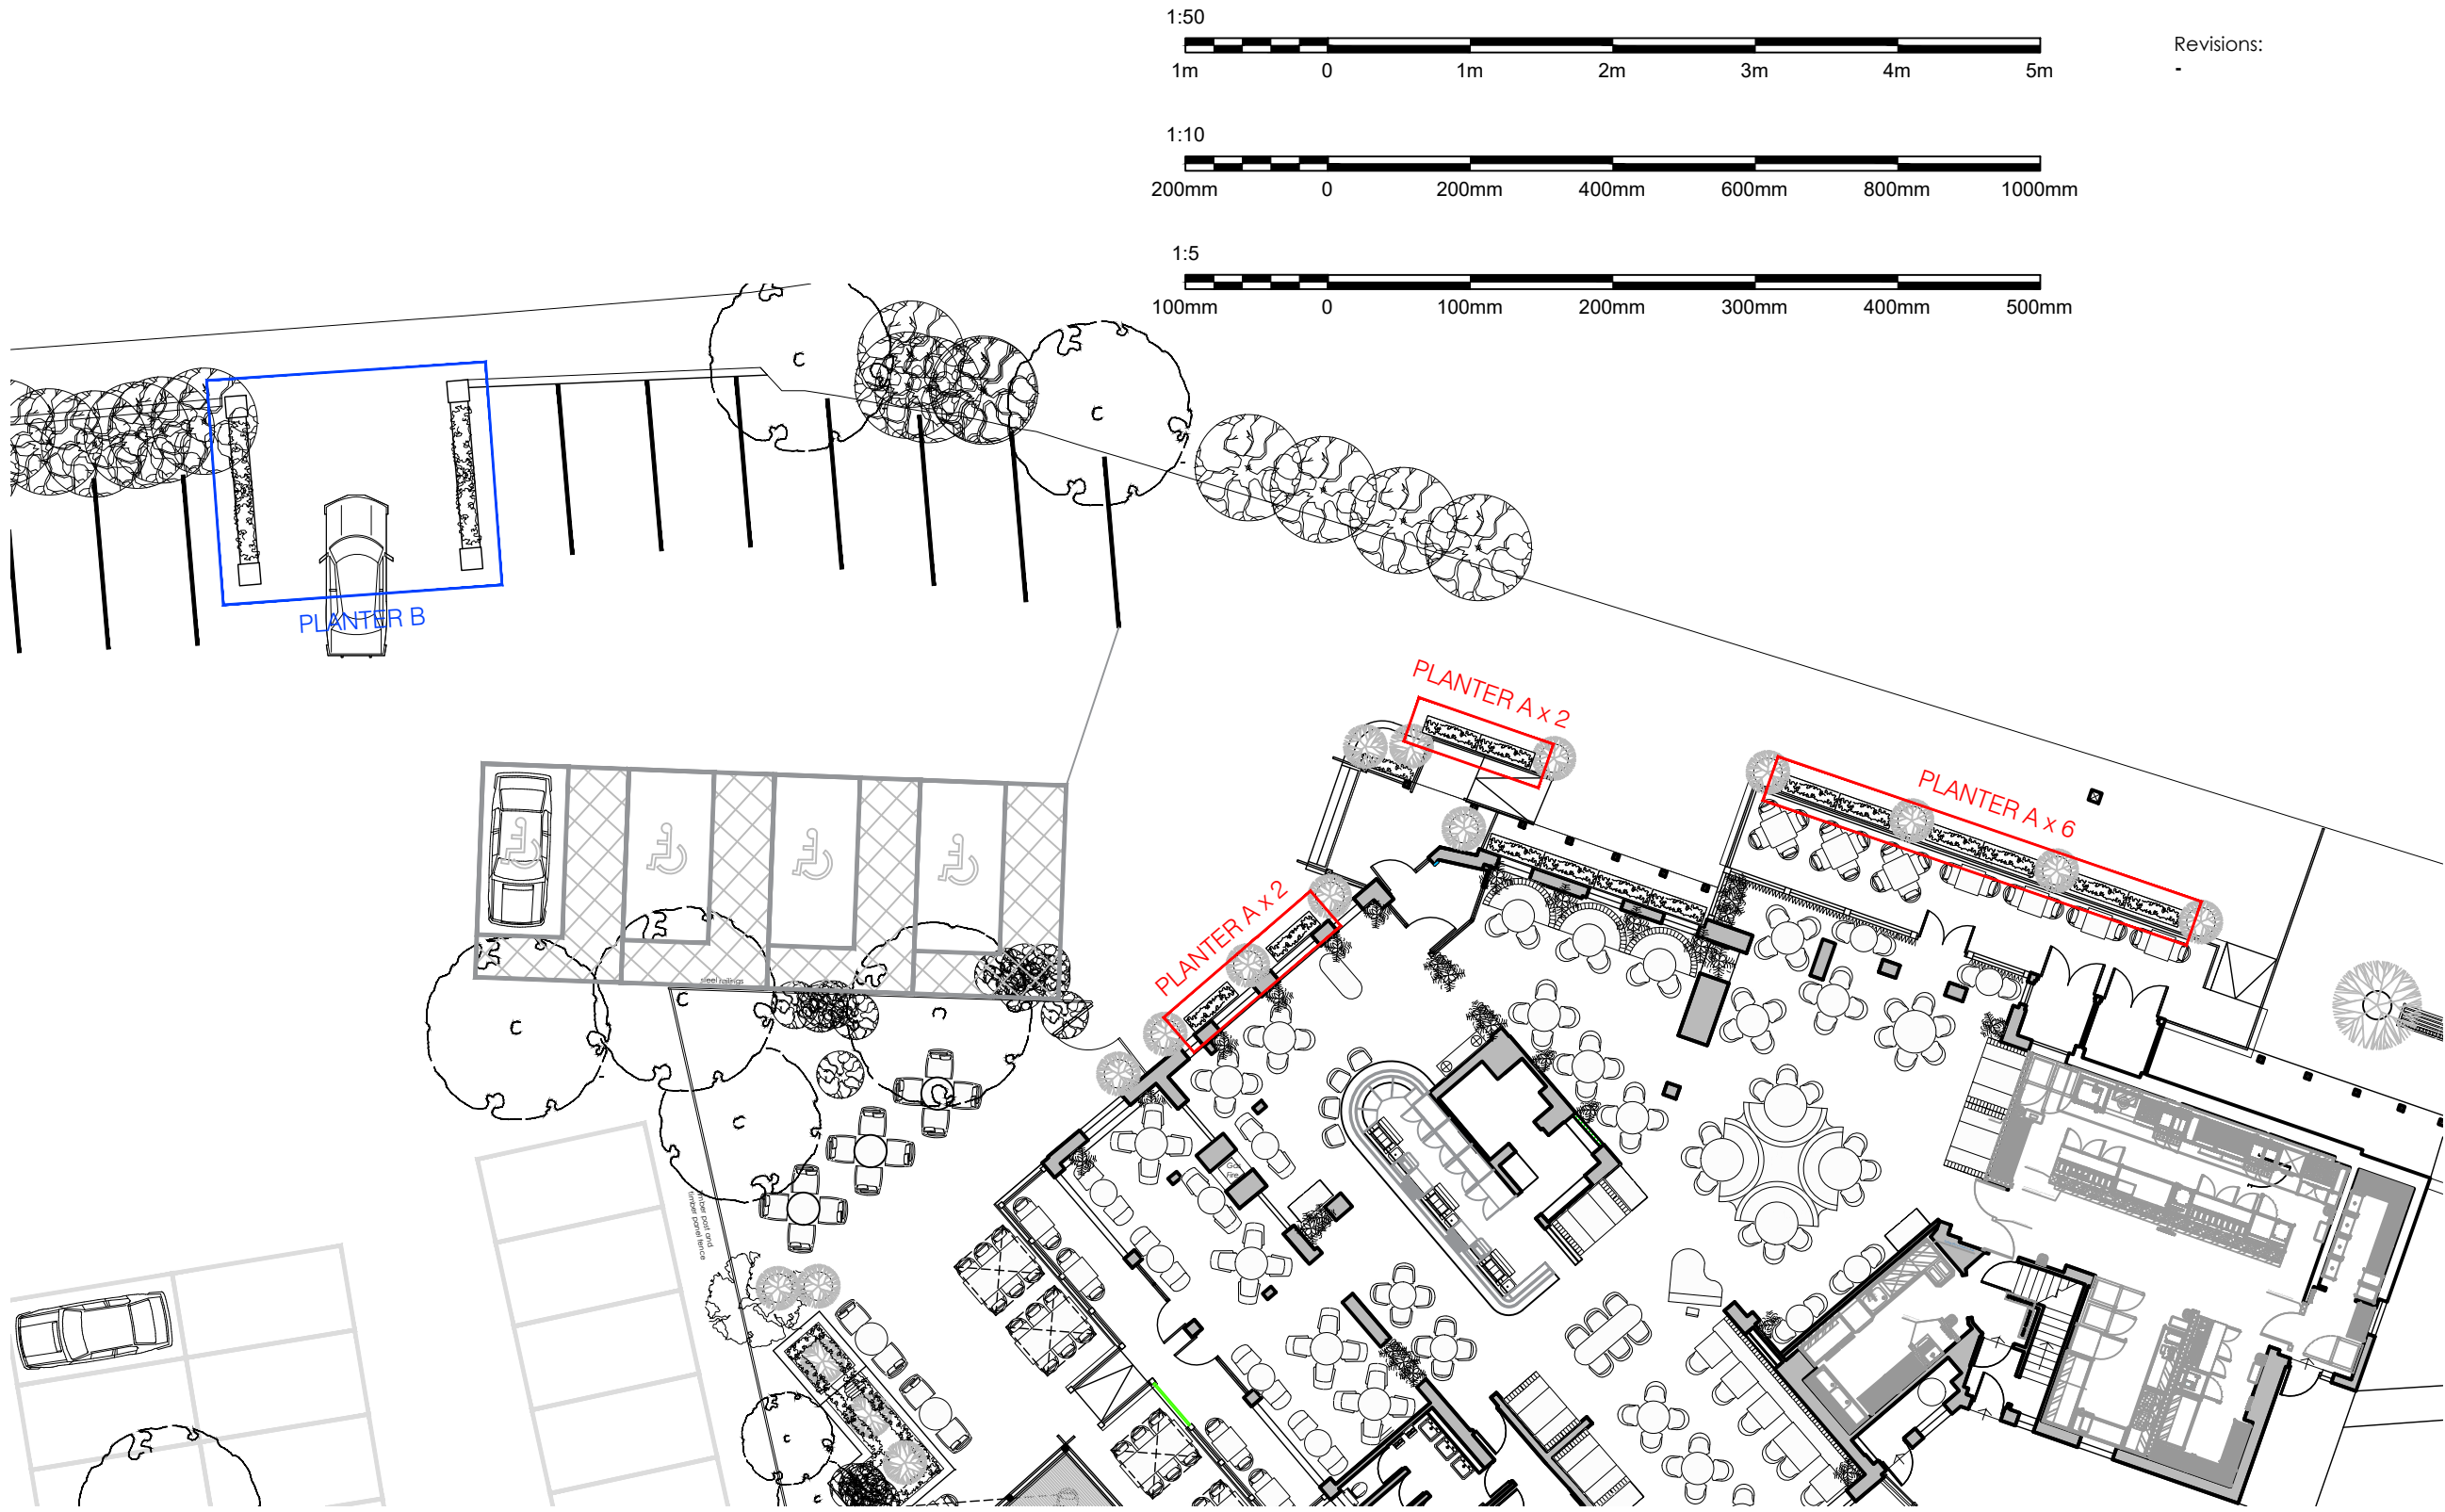


LOCATION PLAN
Scale 1:200

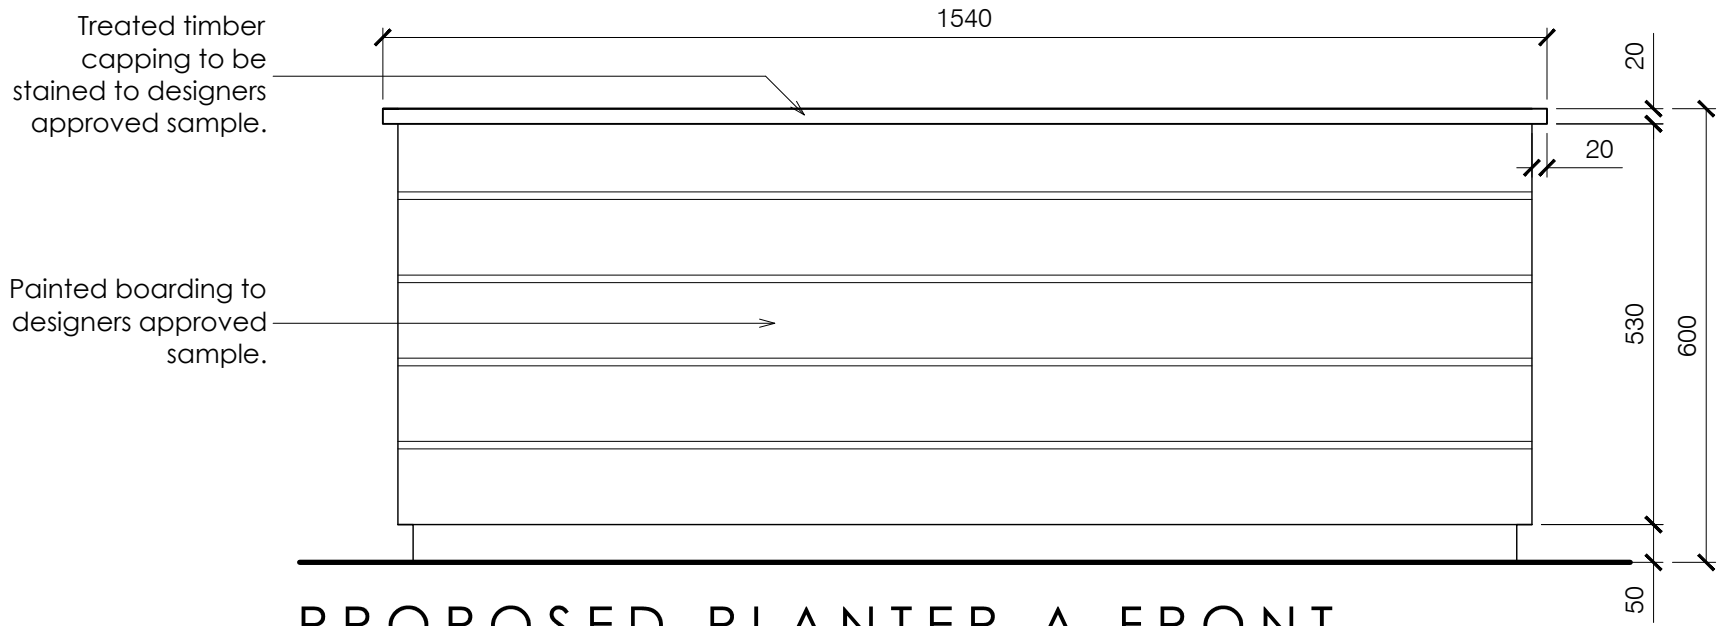


PROPOSED PLANTER A FRONT ELEVATION
Scale 1:10

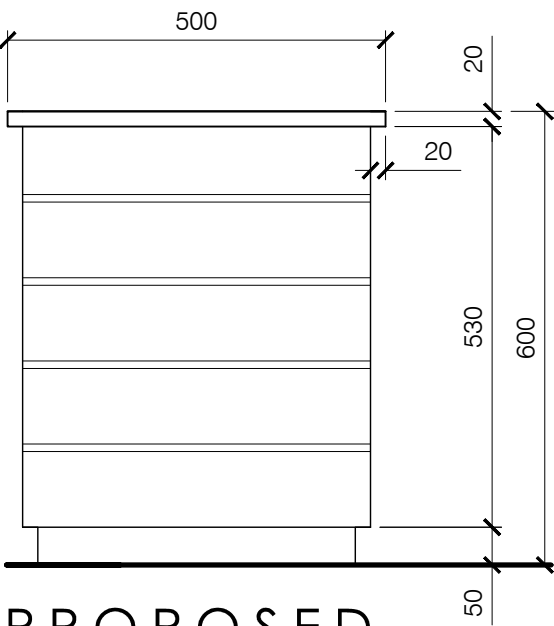


PROPOSED PLANTER A SIDE ELEVATION
Scale 1:10

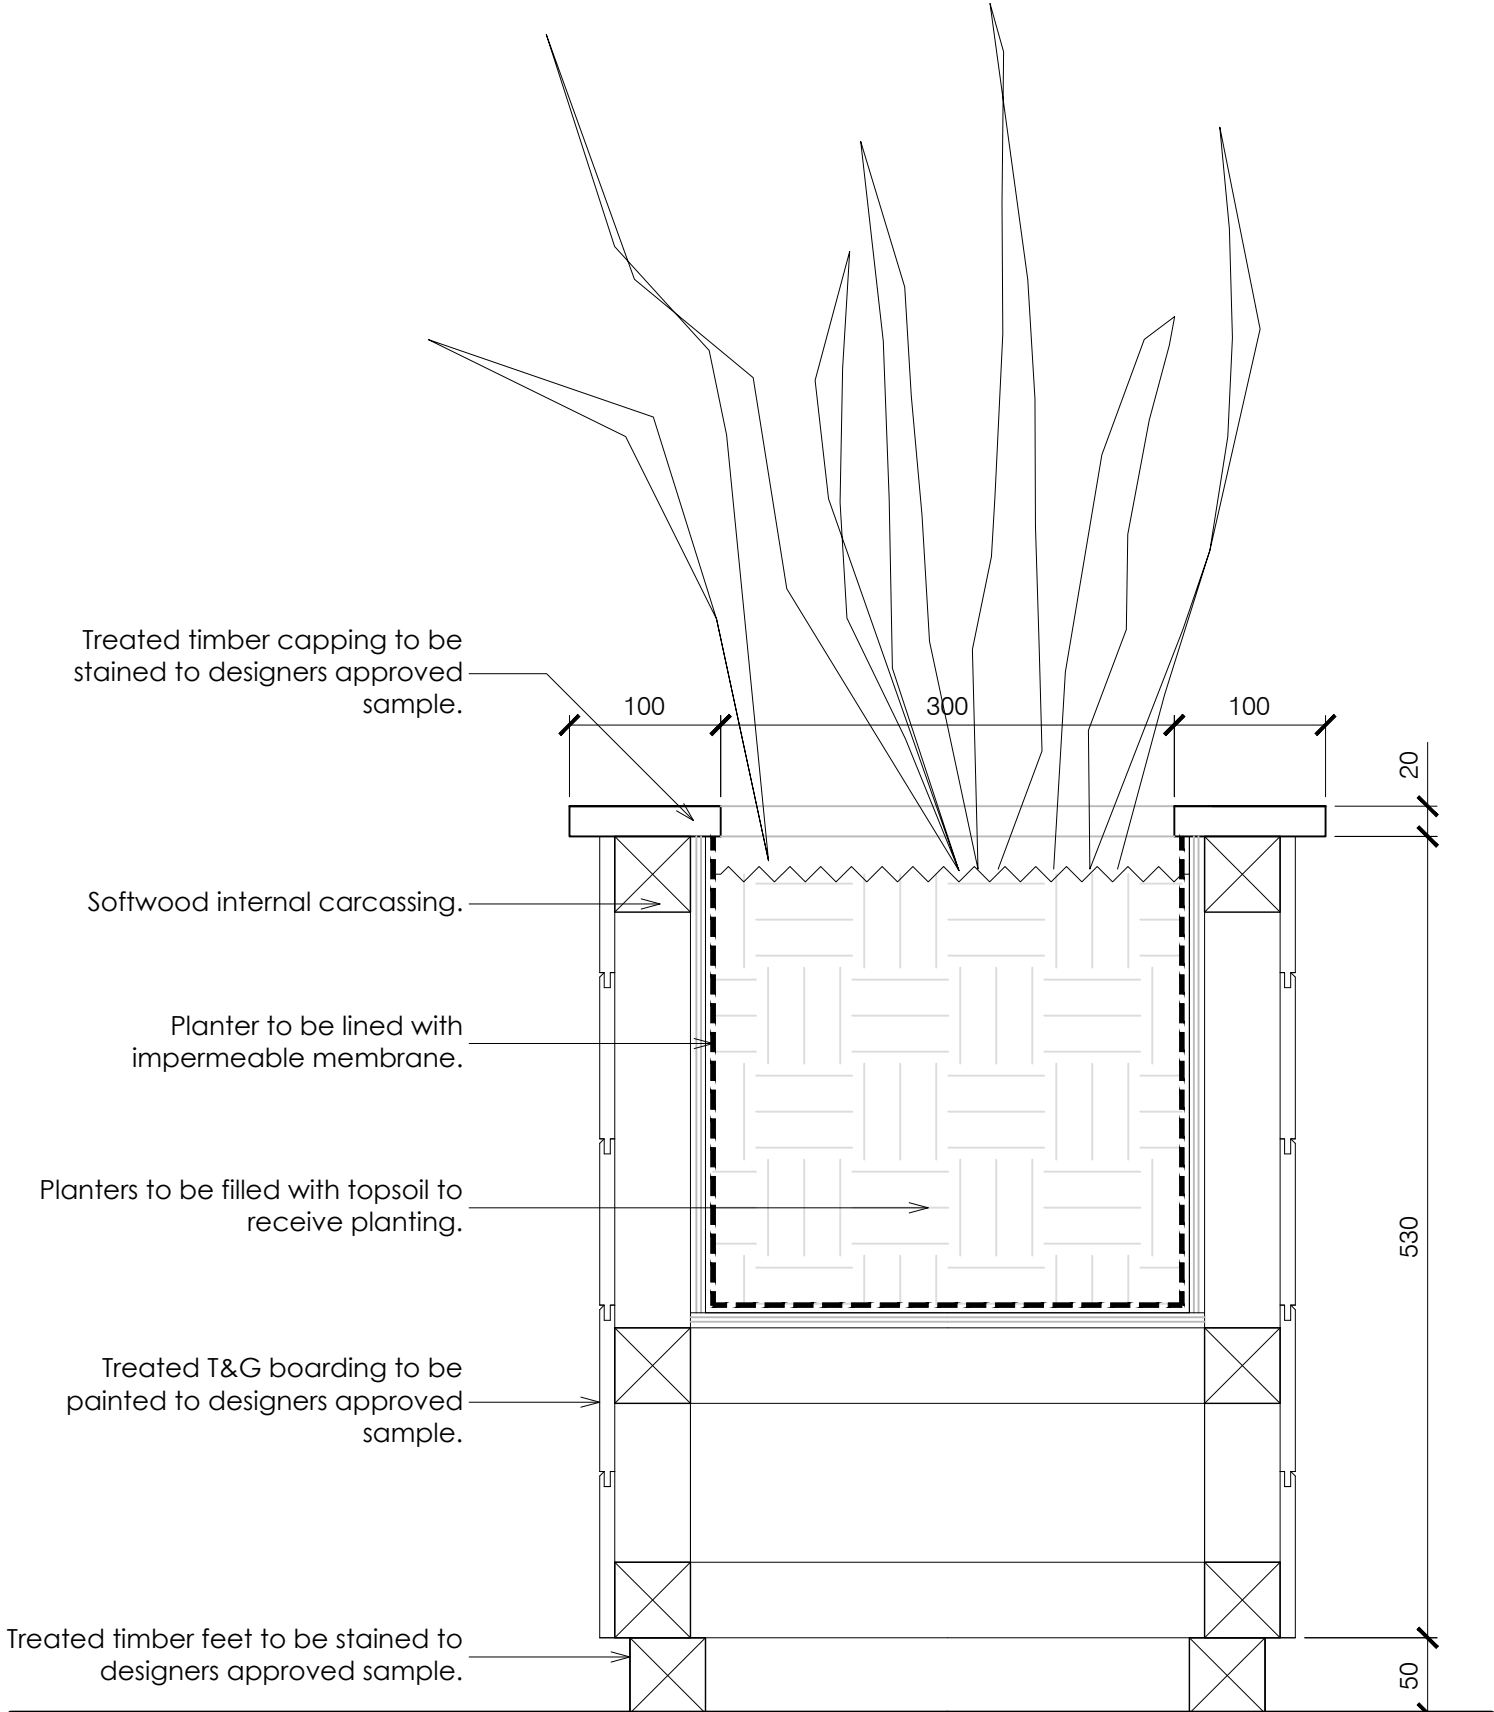

PROPOSED PLANTER SECTION
Scale 1:5

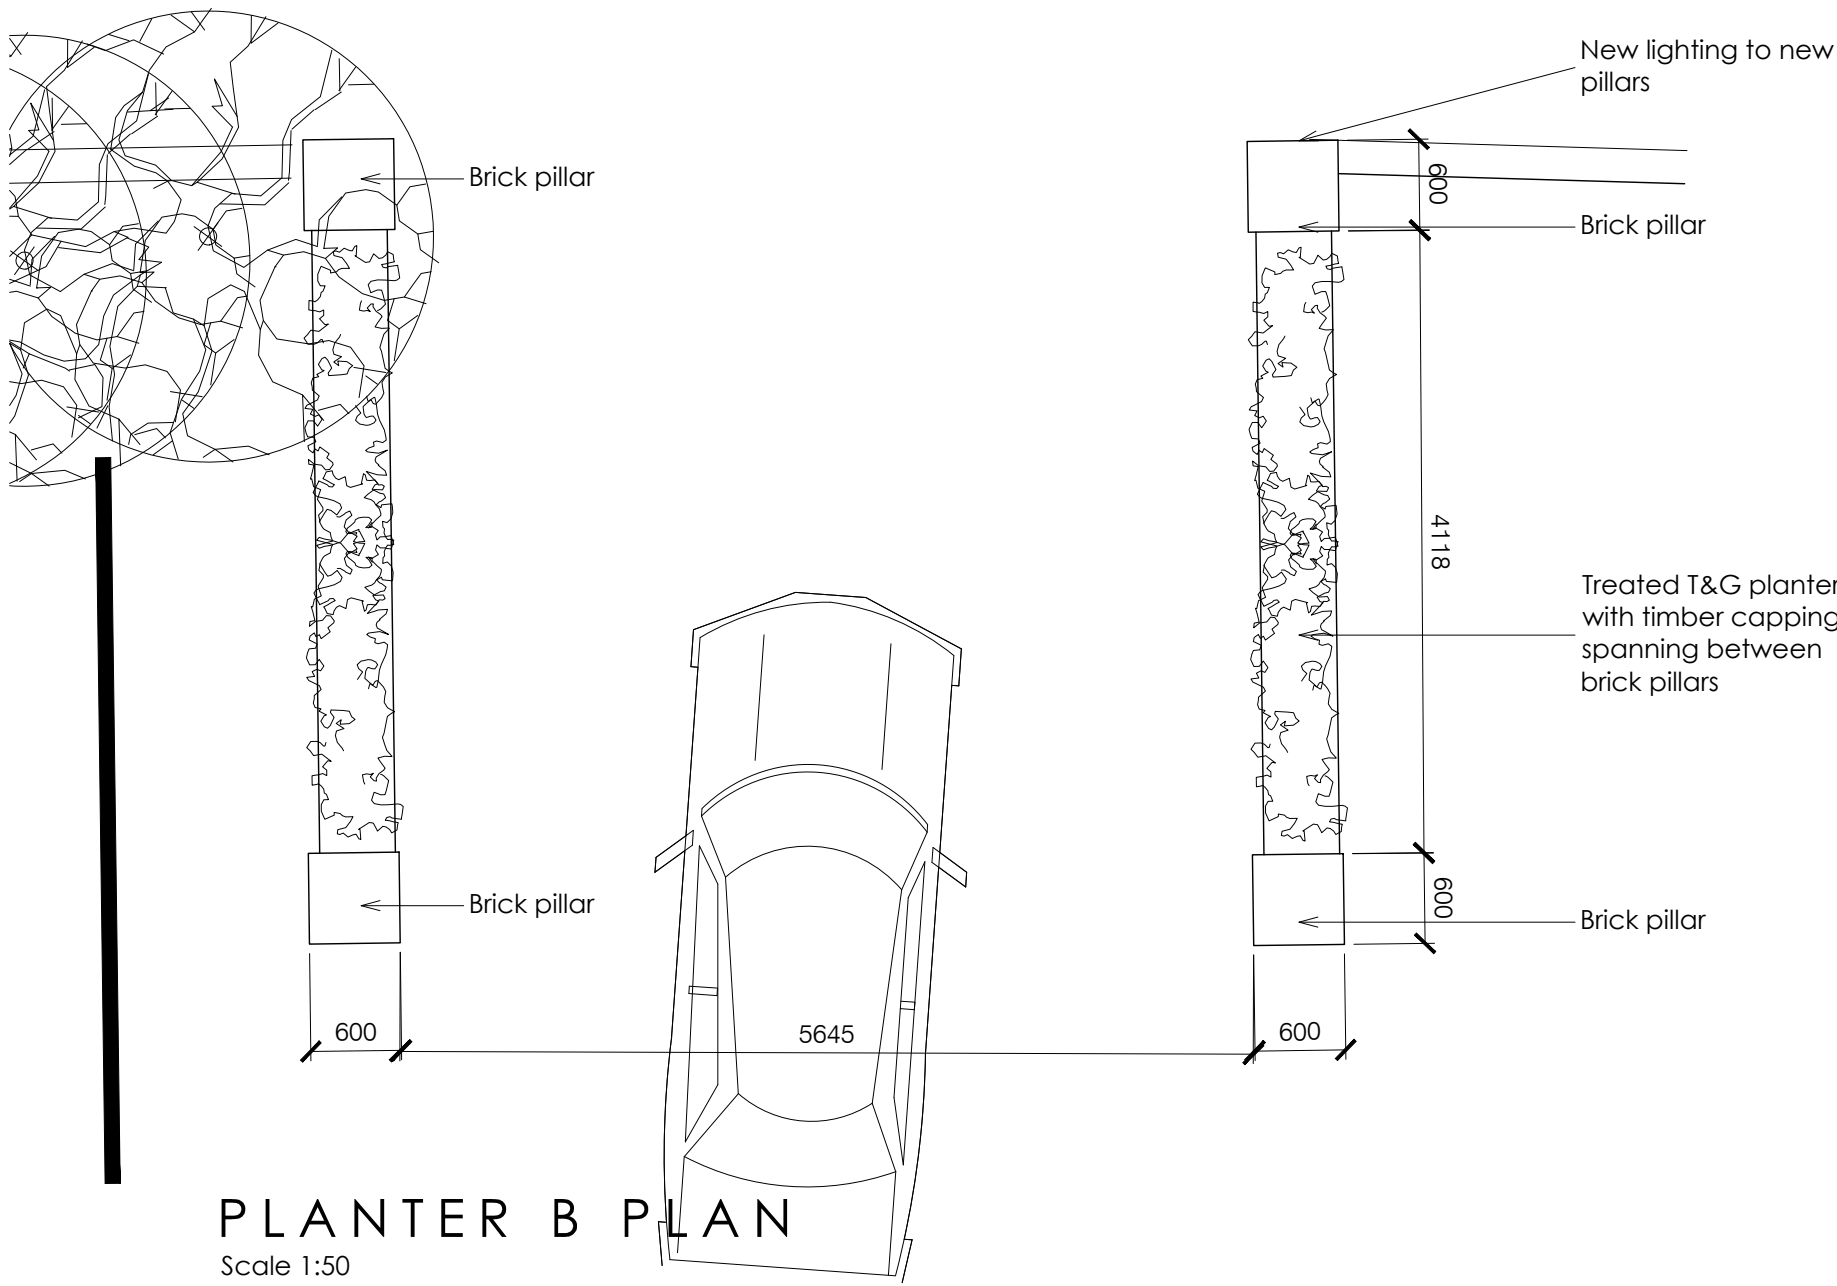

PLANTER B PLAN
Scale 1:50

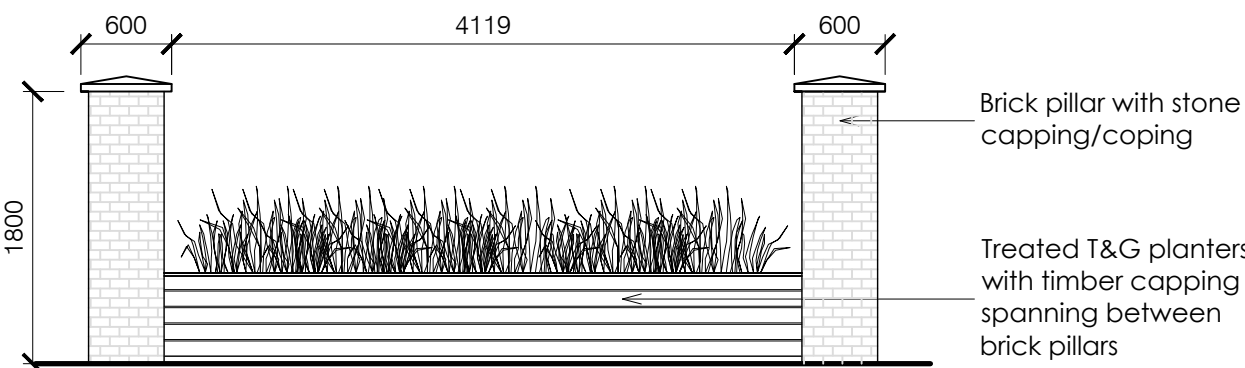

PLANTER B ELEVATION
Scale 1:50

TENDER

Do not scale from this drawing. All dimensions are to be checked on site prior to manufacture & construction. Any discrepancies are to be relayed to KIRK NOLAN immediately. © KIRK NOLAN 2019

KIRK+NOLAN

www.kirknolan.com
info@kirknolan.com
London | Cornwall | Galway

Client
MITCHELLS & BUTLERS

Project
Browns, Ruislip
Bury Street, Ruislip, HA4 7TJ

Drawing
Proposed External Planter Details

First Issue JUNE 2022	Scale As Shown	Sheet Size A1	Drawn JT/HES
Drawing No. 2206/205			Rev -