


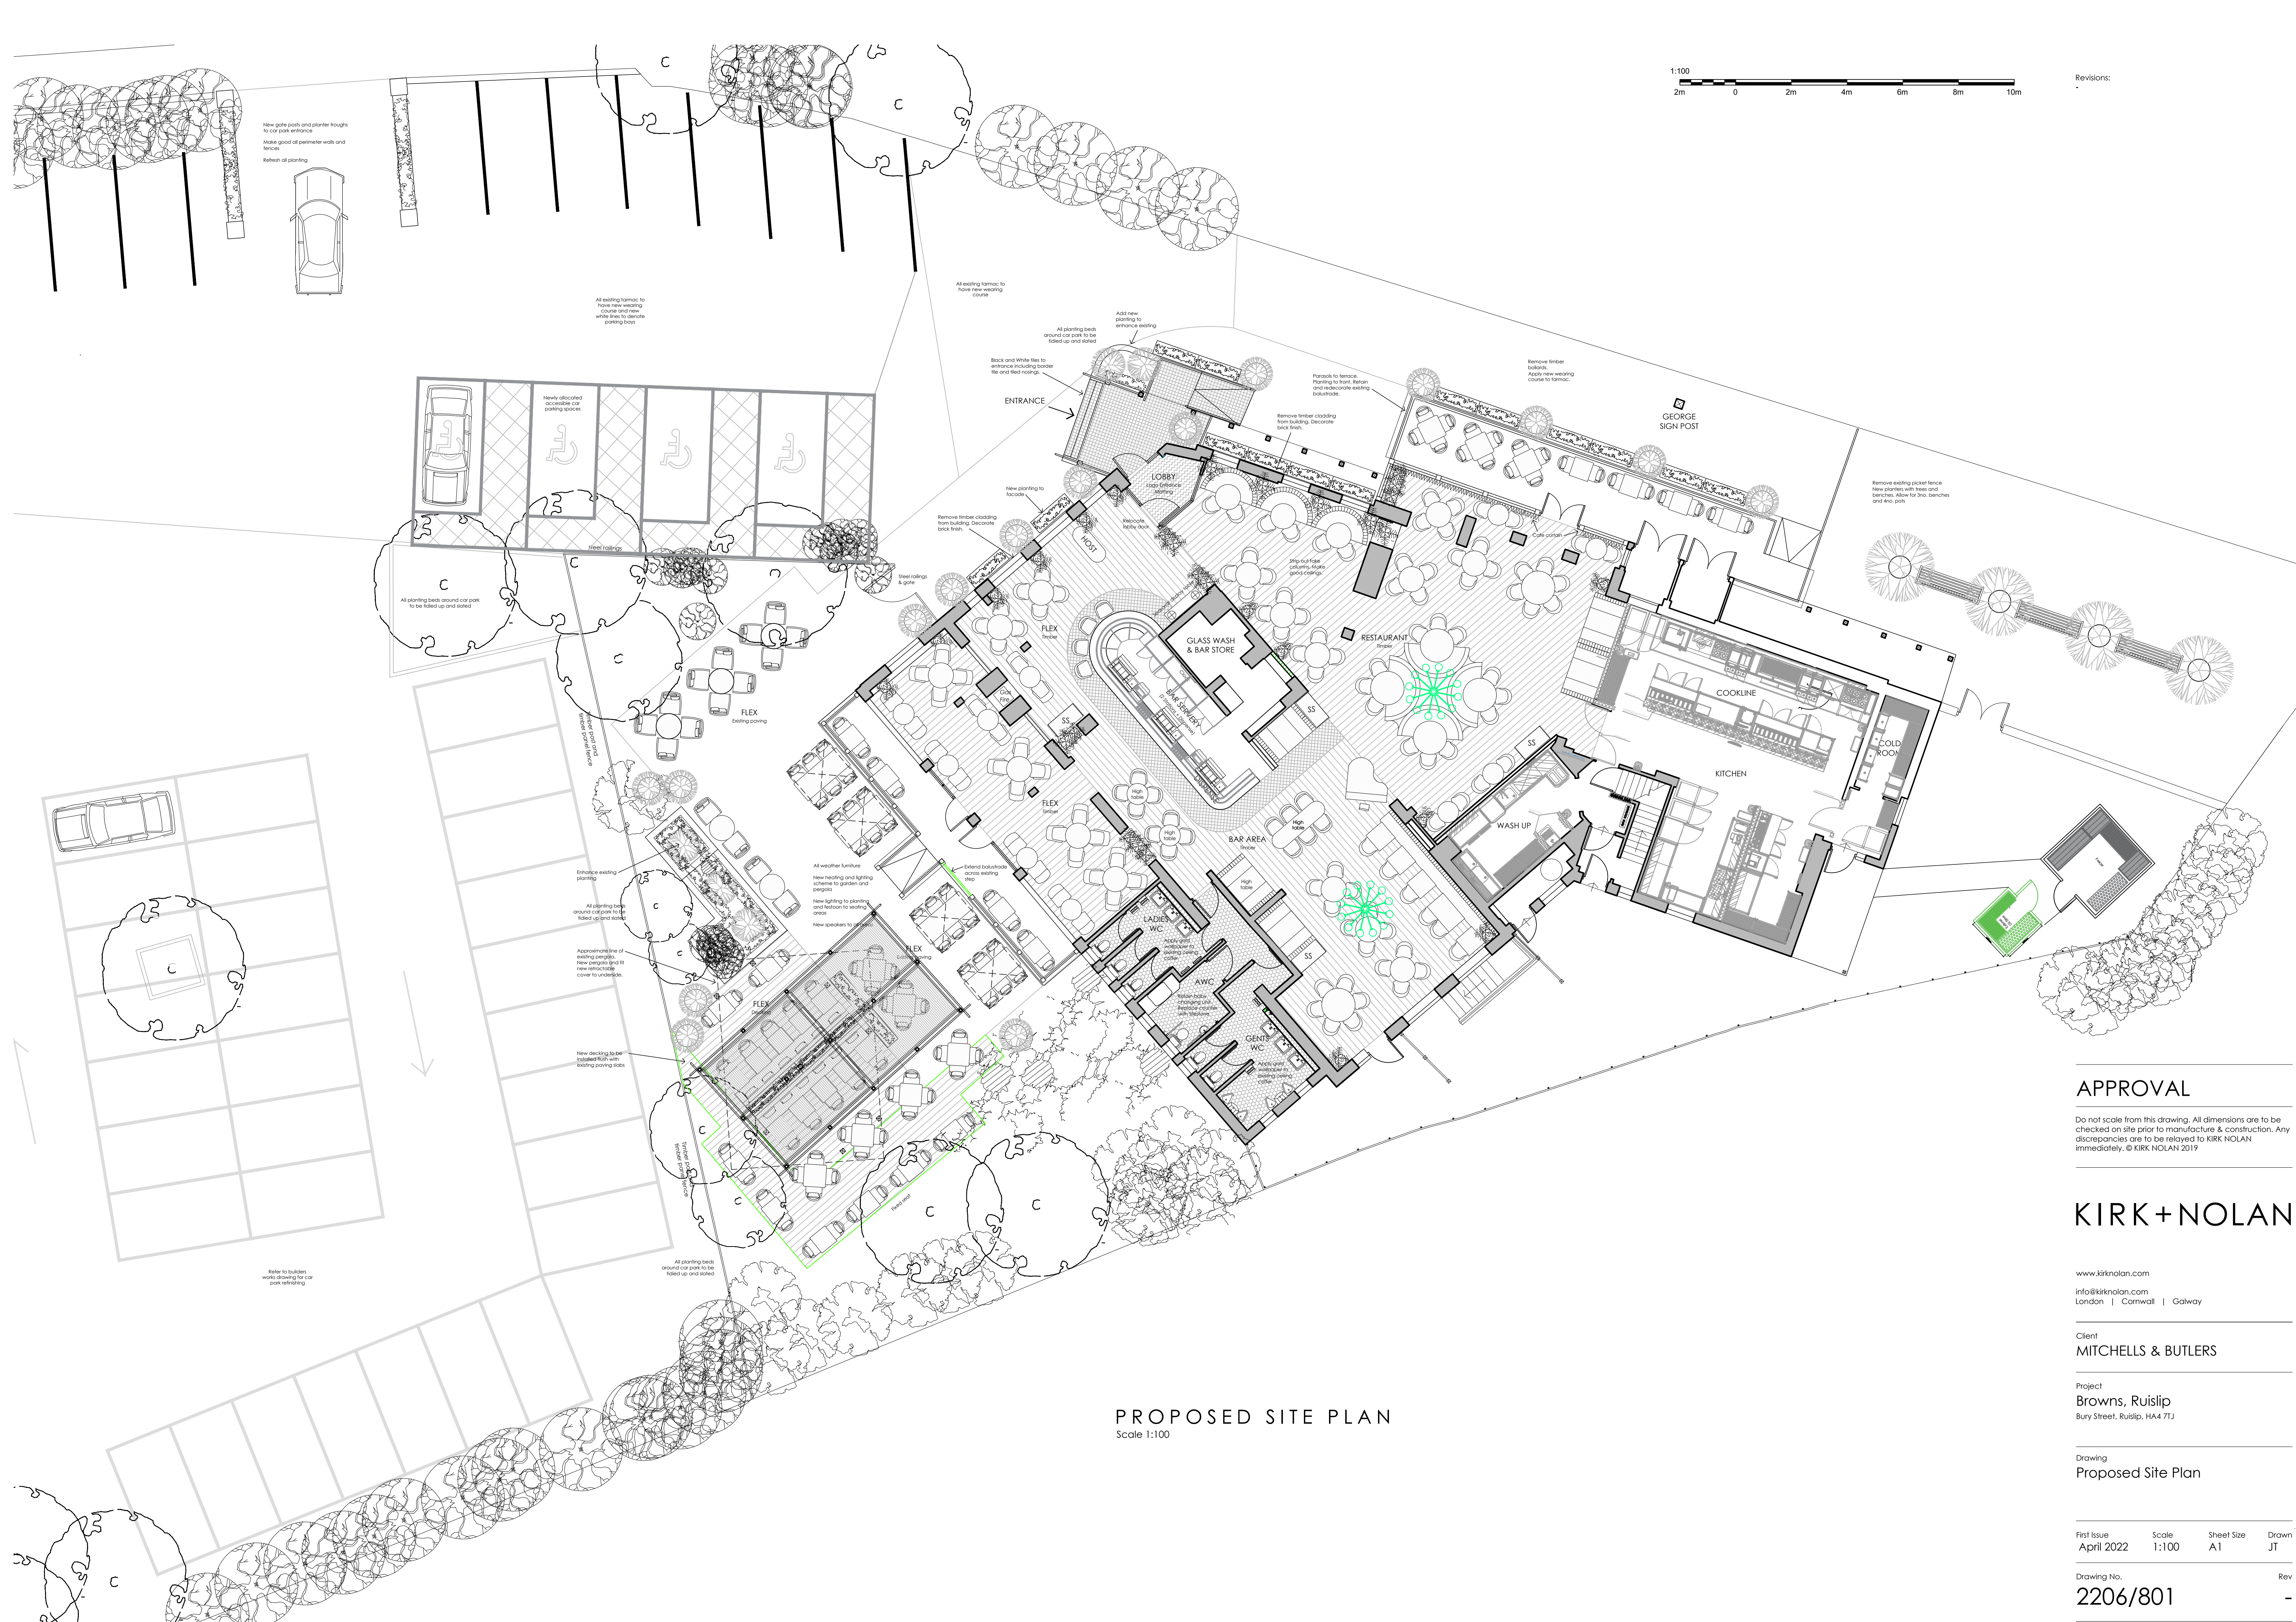

Revisions:

APPROVAL

Do not scale from this drawing. All dimensions are to be checked on site prior to manufacture & construction. Any discrepancies are to be relayed to KIRK NOLAN immediately. © KIRK NOLAN 2019

KIRK+NOLAN

www.kirknolan.com
info@kirknolan.com
London | Cornwall | Galway

Client
MITCHELLS & BUTLERS

Project
Browns, Ruislip
Bury Street, Ruislip, HA4 7TJ

Drawing
Proposed Site Plan

First Issue
April 2022

Scale
1:100

Sheet Size
A1

Drawn
JT

Drawing No.
2206/801

Rev
-

PROPOSED SITE PLAN

Scale 1:100