


EXISTING ROOF PLAN
Scale 1:100

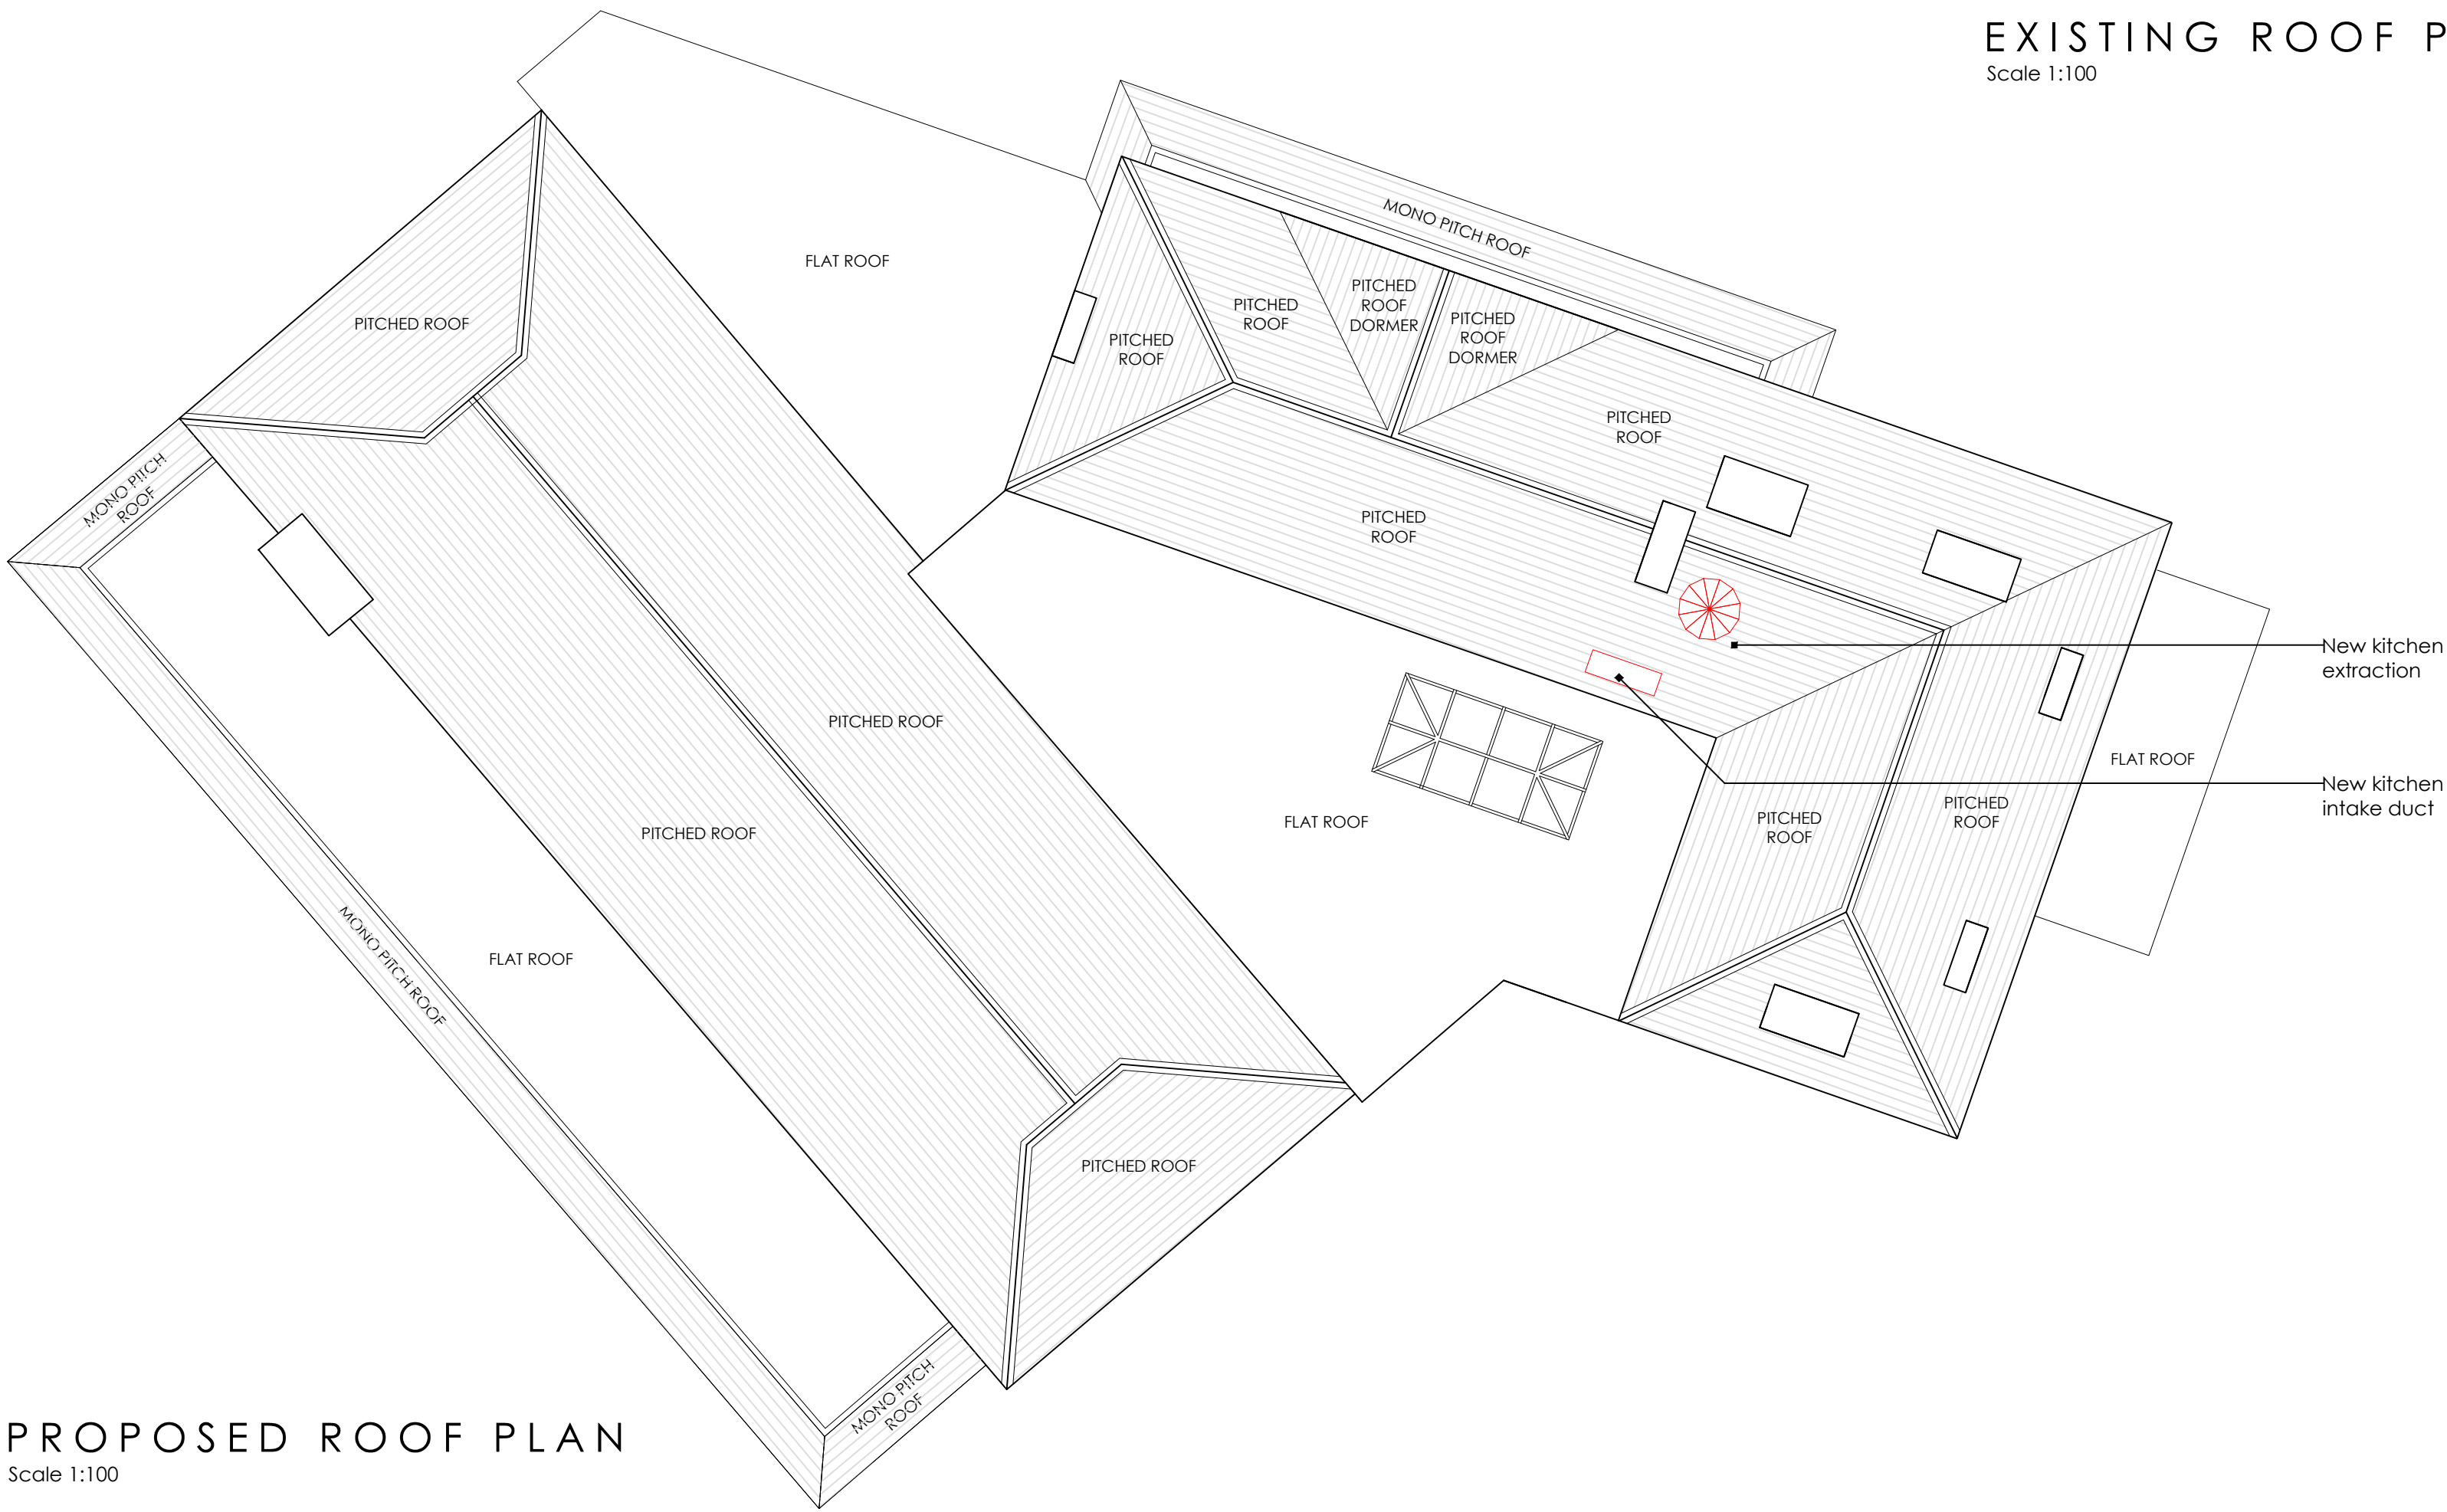

PROPOSED ROOF PLAN
Scale 1:100

APPROVAL

Do not scale from this drawing. All dimensions are to be checked on site prior to manufacture & construction. Any discrepancies are to be relayed to KIRK NOLAN immediately. © KIRK NOLAN 2019

KIRK+NOLAN

www.kirknolan.com
info@kirknolan.com
London | Cornwall | Galway

Client
MITCHELLS & BUTLERS

Project
Browns, Ruislip
Bury Street, Ruislip, HA4 7TJ

Drawing
Existing & Proposed Roof Plan

First Issue	Scale	Sheet Size	Drawn
JUNE 2022	As Shown	A1	JT

Drawing No.	Rev
2206/810	-