

STATION APPROACH

STUDIO
HALLETT
IKE

42 Endymion Road, London, N4 1EQ
info@studiohallettike.co.uk
www.studiohallettike.co.uk



All dimensions and levels to be verified on site by contractor. Any errors to be reported immediately to the architect prior to construction or fabrication. Unless otherwise indicated, this drawing is for information only. The contractor is to advise on all details and ensure stability and strength of construction. The contractor to provide setting out drawings for approval prior to construction. All services to Local Authorities, BCO and Environmental Health regulations and to Engineers details. All structure to Structural Engineers details and Local Authority and BCO regulations. All construction and materials to comply with current Building and Fire Regulations.

Contractor to check if this drawing is the latest revision prior to construction and to remove all previous revisions from site/circulation.

To be read in conjunction with consultant drawings.

Do not scale from this drawing. Use figured dimensions only. All dimensions in mm unless otherwise stated.

Project Name	40 Station Approach
Job No.	001
Client	Albion Housing Ltd

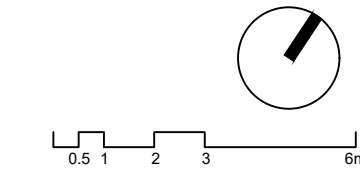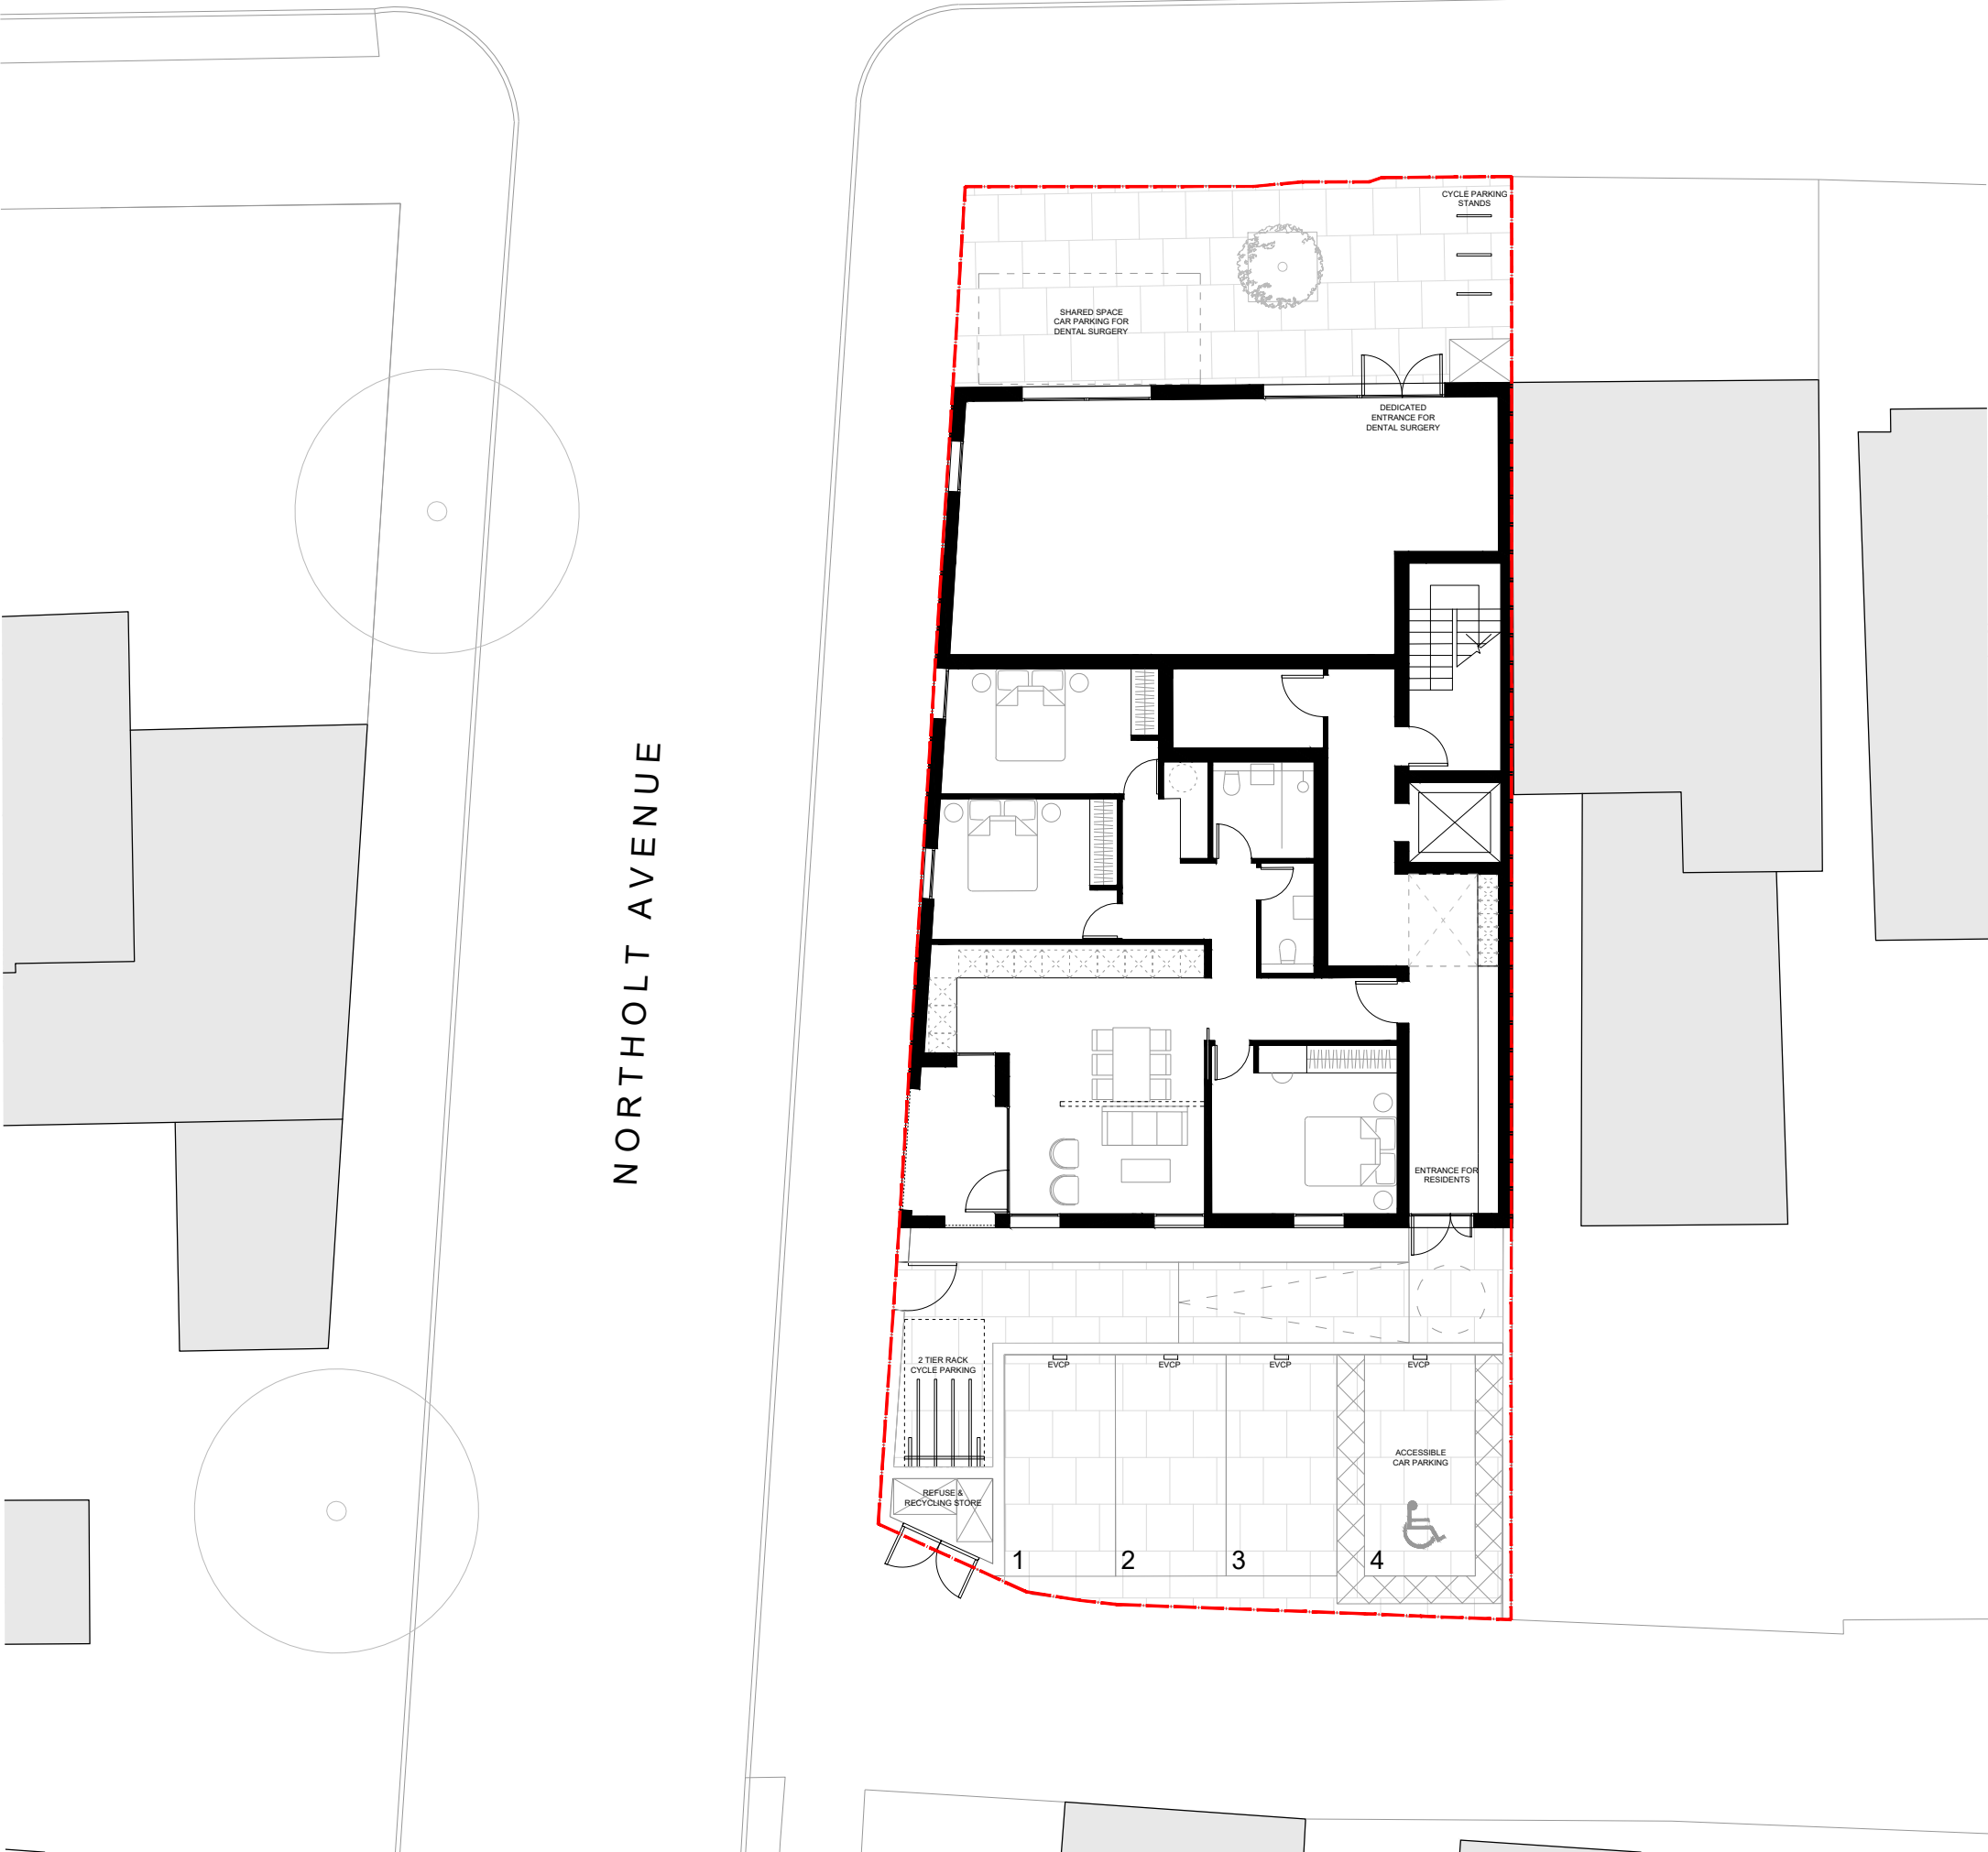

Status

DESIGN

REV	DATE	DESC
00	18.08.2020	Pre Planning
01	14.12.2020	Planning
02	26.03.2021	Planning

Title
PROPOSED SITE PLAN

Scale	Date	Drawn
1:150@A3	29.07.2020	MI

Drawing No.	Rev
001_2005	02