
 


DO NOT SCALE FROM THIS DRAWING | ALL DIMENSIONS TO BE CHECKED ON SITE | IF DISCREPANCIES OR DOUBT CONTACT DRAWING OFFICE.

COMPLIANCE WITH PLANNING CONSENT & CONDITIONS TO BE RESPONSIBILITY OF MAIN CONTRACTOR | SITE COMPLIANCE WITH BUILDING CONTROL TO BE DUTY OF MAIN CONTRACTOR | BUILDING CONTROL TO ASSESS ALL WORKS ON SITE AND AGREE COMPLIANCE PRIOR TO CONTRACTOR PROGRESSING WORKS.

THIS DRAWING IS ONLY LICENSED FOR THE PURPOSE INDICATED IN THE STATUS BAR.

UNAUTHORISED USE SHOULD BE REPORTED TO THE DRAWING OFFICE AND ANY SUCH USE IS NOT INDEMNIFIED | DRAWINGS TO BE READ IN CONJUNCTION WITH STRUCTURAL ENGINEERS INFORMATION WHEN NECESSARY | CDM 2015 REGULATIONS APPLY, SEE HSE.GOV.UK FOR DETAILS.

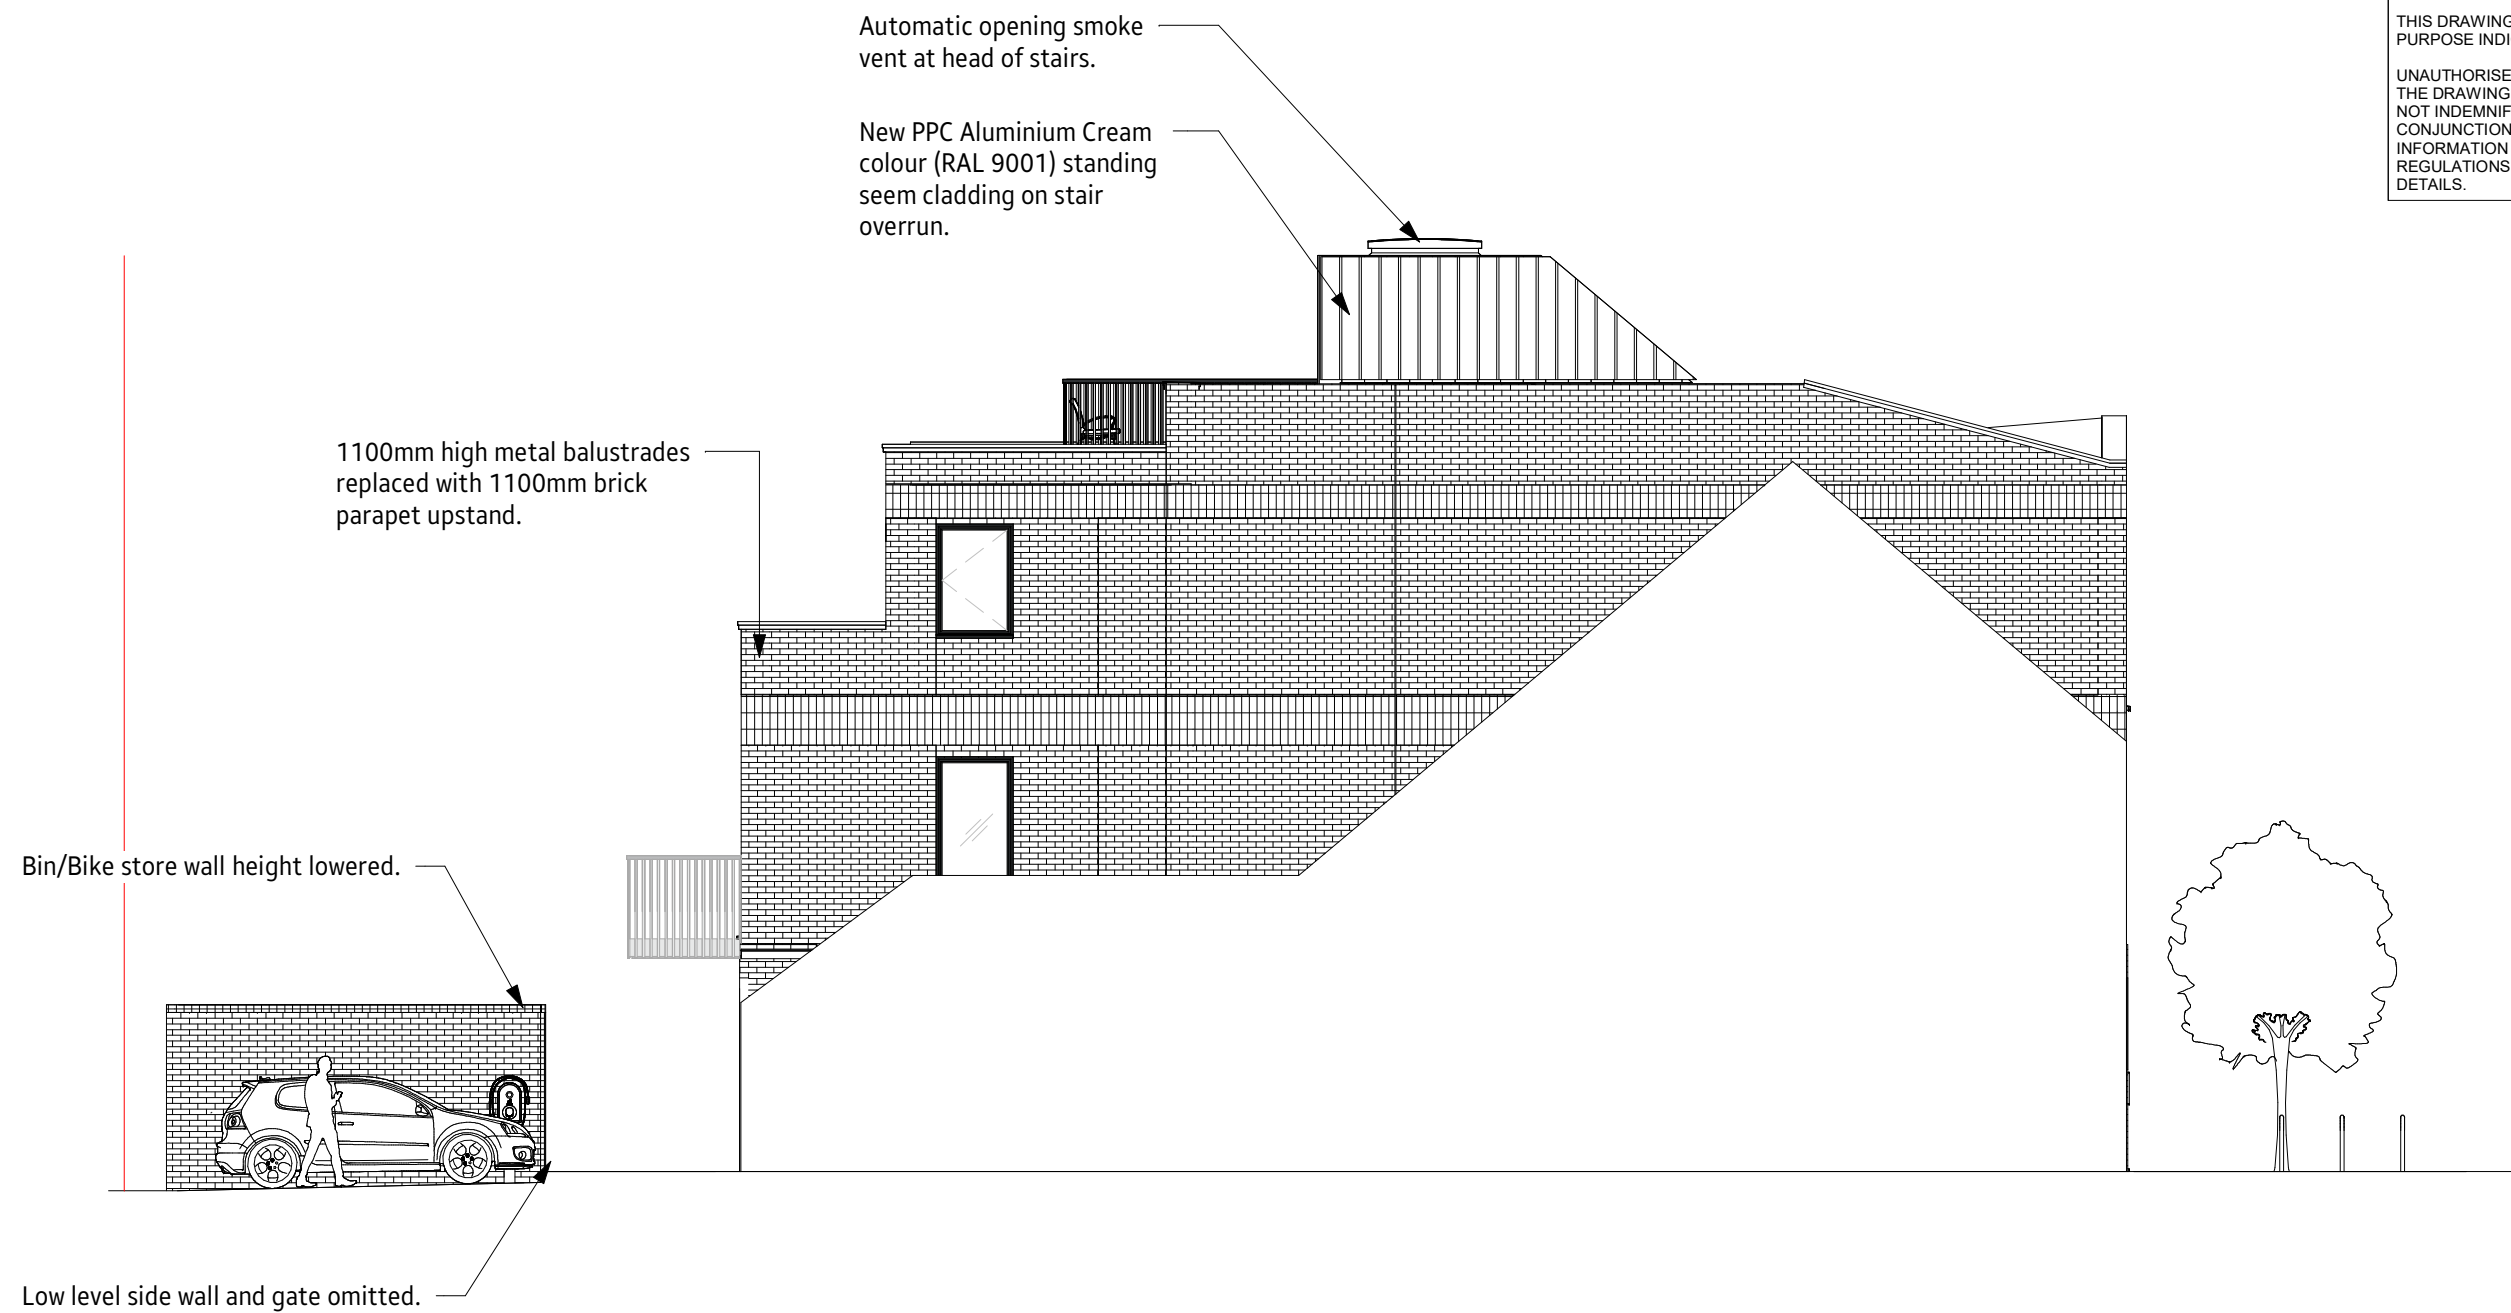

REV.	DATE	REVISION	DRW.	CHK.
P3	21.06.24	RAL Color Added	EA	AD
P2	24.05.24	Cladding note revised	EA	AD
P1	08.03.24	First Issue	EA	AD

made Architects Ltd
 The Stables | 1B Howard Road | Reigate
 w: www.made-architects.com
 e: info@made-architects.com
 t: +44 (0)203 633 4625
 madearchitects_

Client: The Brienz Group

Job: 2206

Address: 40 Station Approach
 Ruislip
 HA4 6RZ

Drawing: Proposed East Elevation (Section 73 application) Size: A3

Scale: 1 : 100

Drawn: EA

Checked: AD

Date: Mar 2024

Drg No. 2206 - MAL -

PRELIMINARY

Liab to change without notice, not for construction

9113

Rev. P3