


FRONT VIEW

SIDE VIEW TO NO.154

REAR VIEW

SIDE VIEW TO NO.150

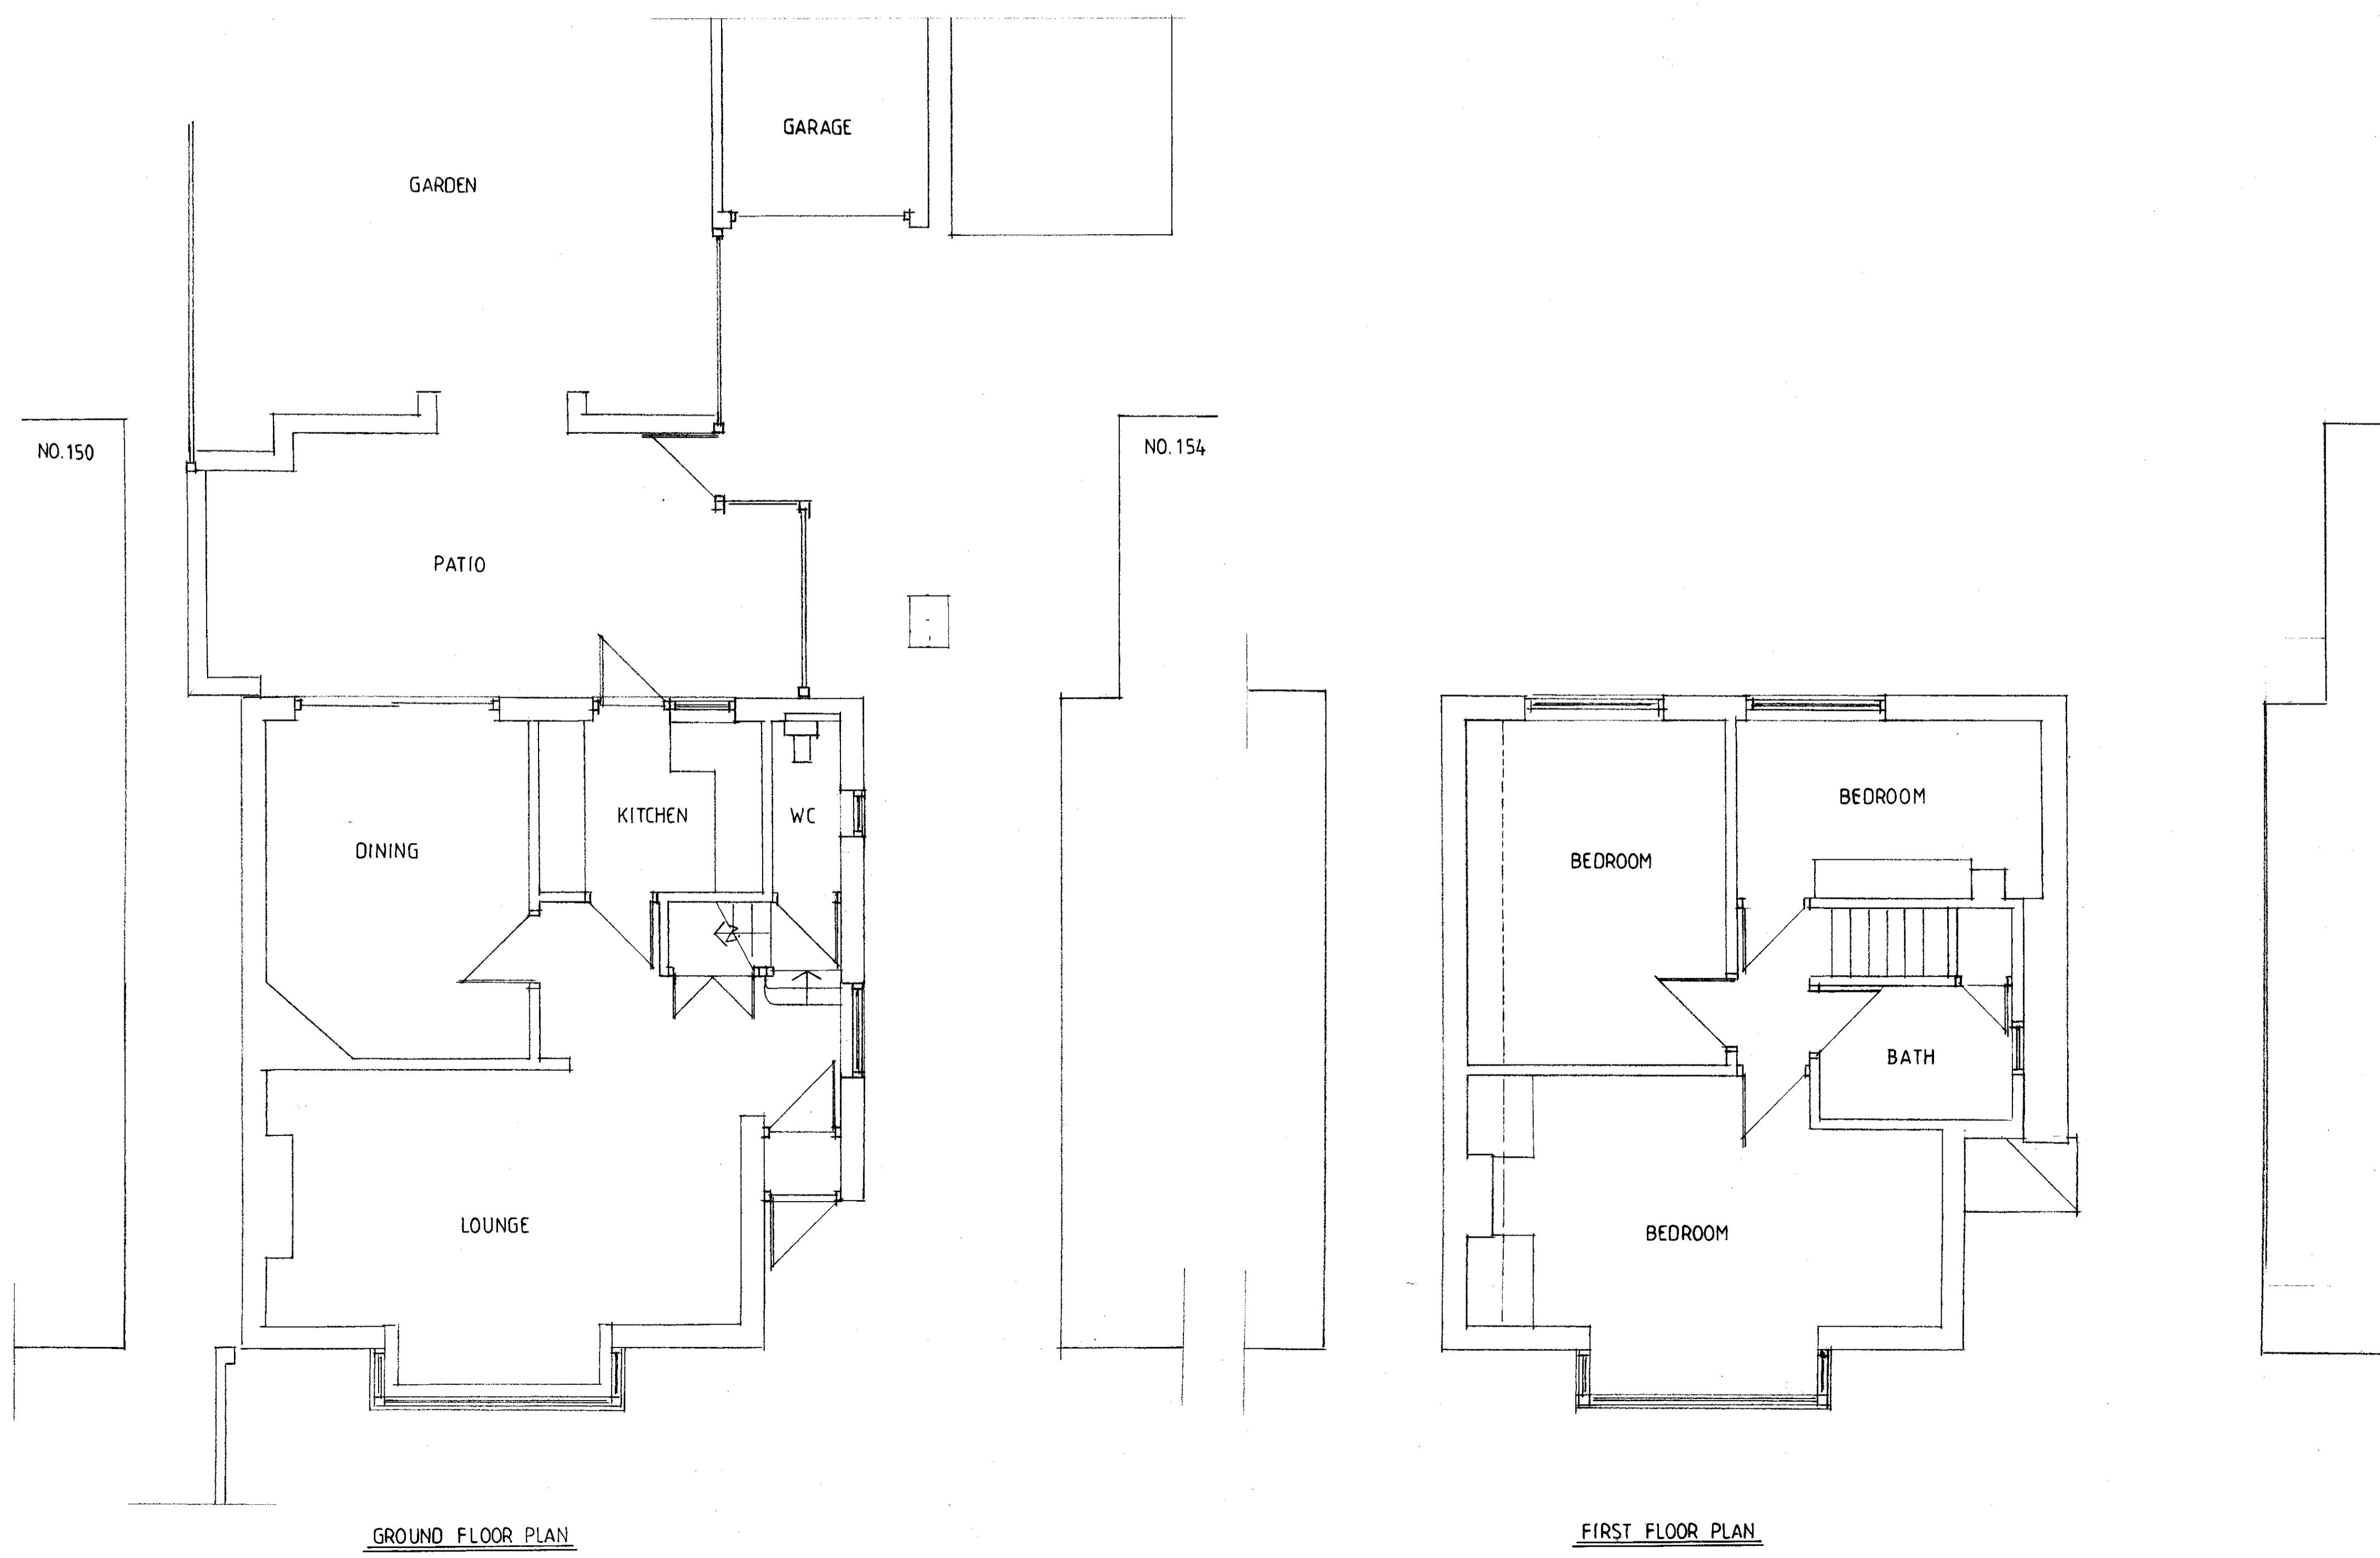

homeplans

Church Gardens, Church Hill, Harefield, Middlesex UB9 6DU

T: 01895 822488
E: patrick@homeplansharefield.com
W: www.homeplansharefield.com



CLIENT: MR & MRS AHMED

PROJECT: 152 THE FAIRWAY
RUISLIP

TITLE: EXISTING BUILDING
FLOOR PLANS & ELEVATIONS

DRG NO:
2187 | 1

DATE: MAR. 2023
SCALE: 1:50 | 1:100 AT A1
DRAWN:

