


REVISION:	DATE:	NOTE:

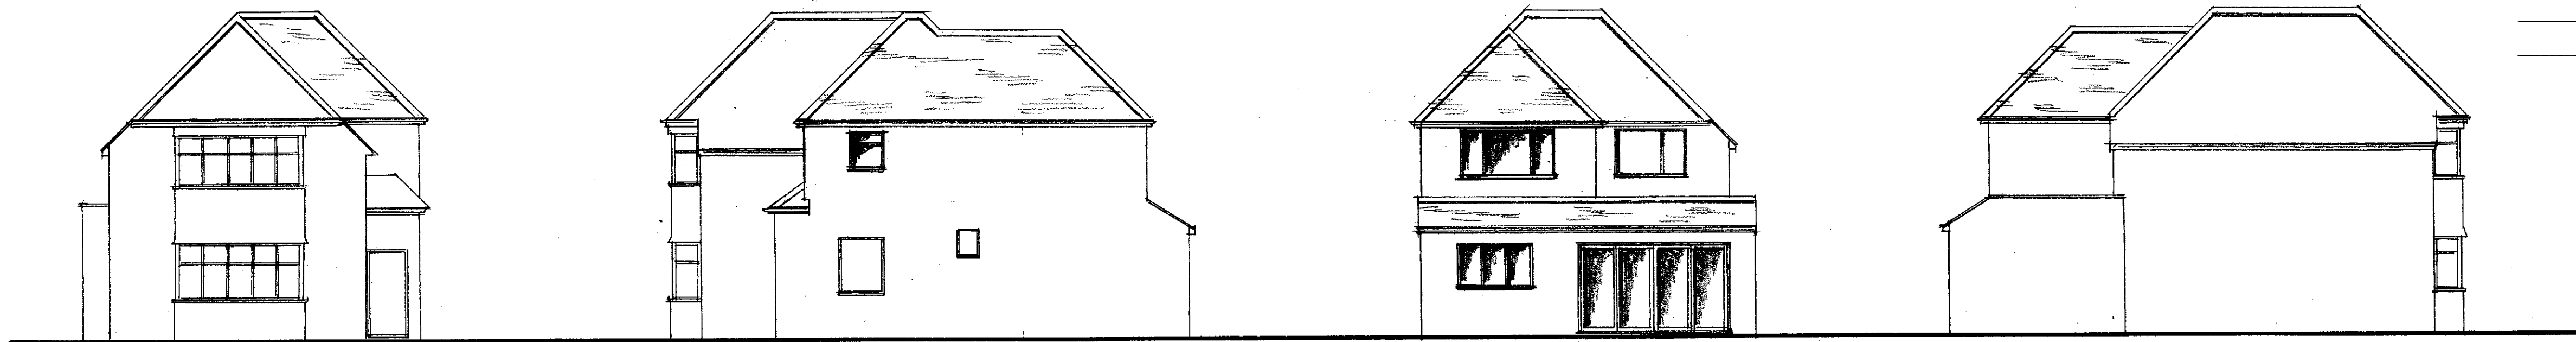


FRONT VIEW


SIDE VIEW TO NO.154

REAR VIEW

SIDE VIEW TO NO.150

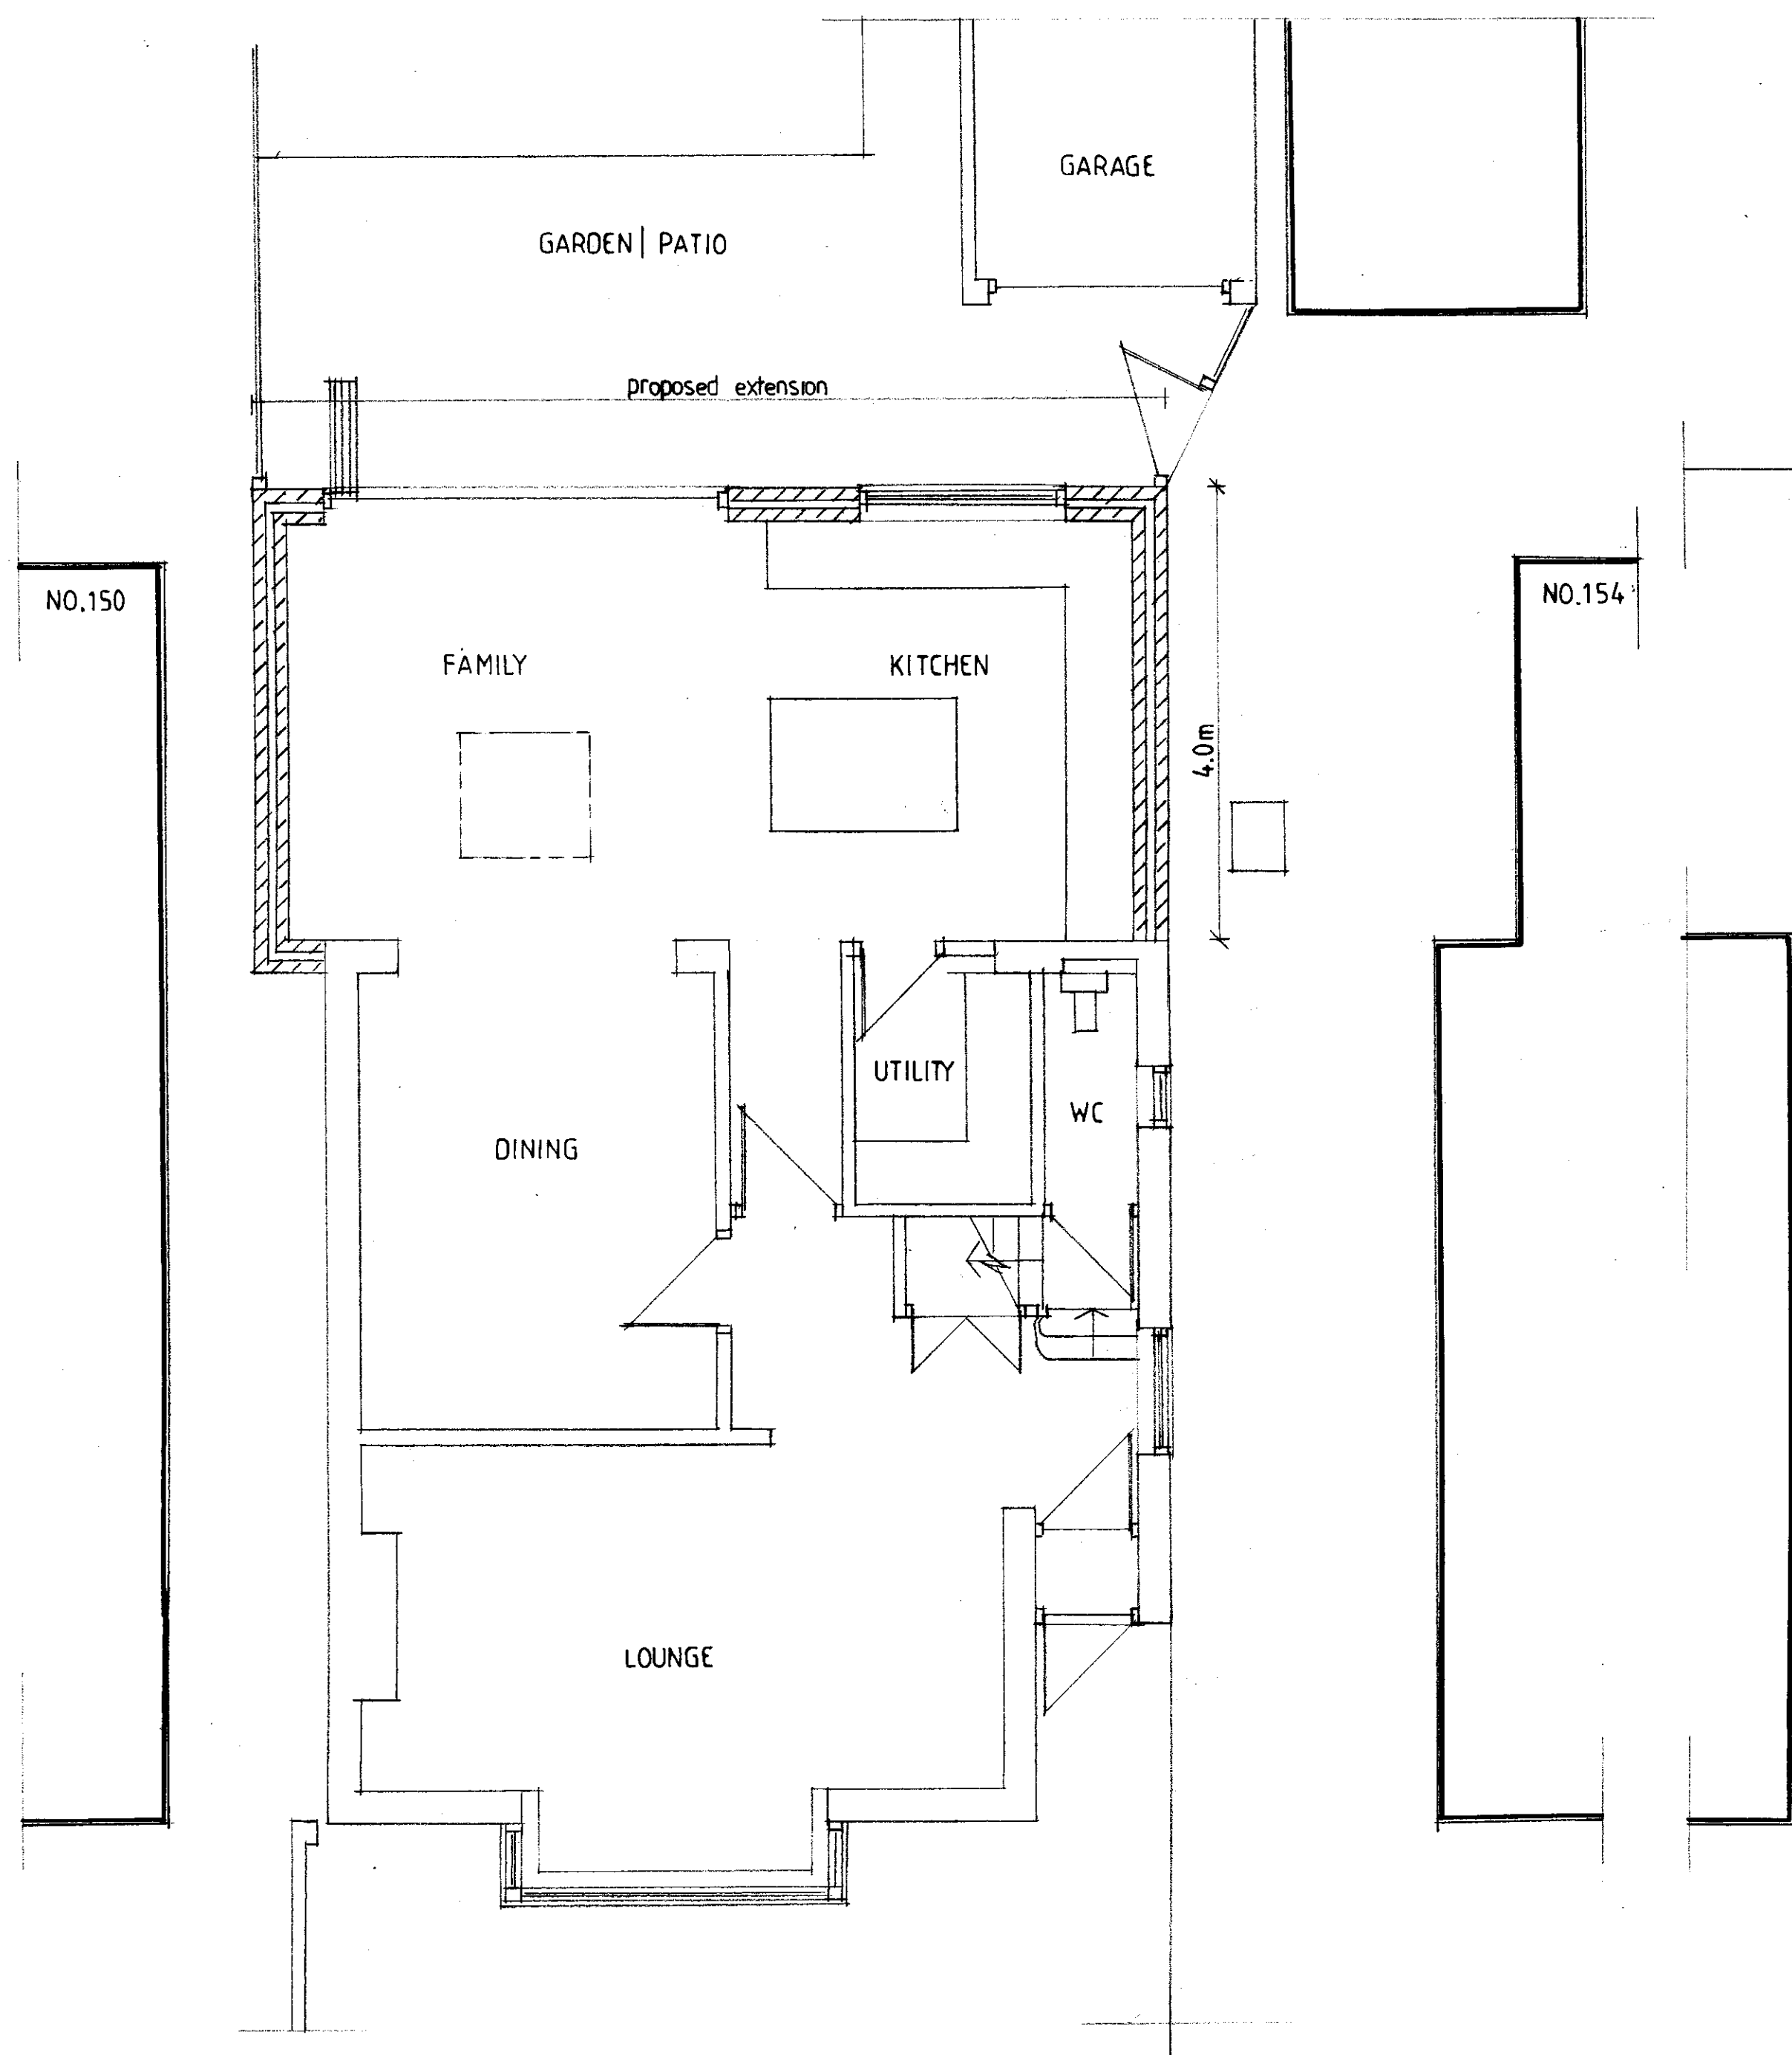

GROUND FLOOR PLAN
(new work hatched)

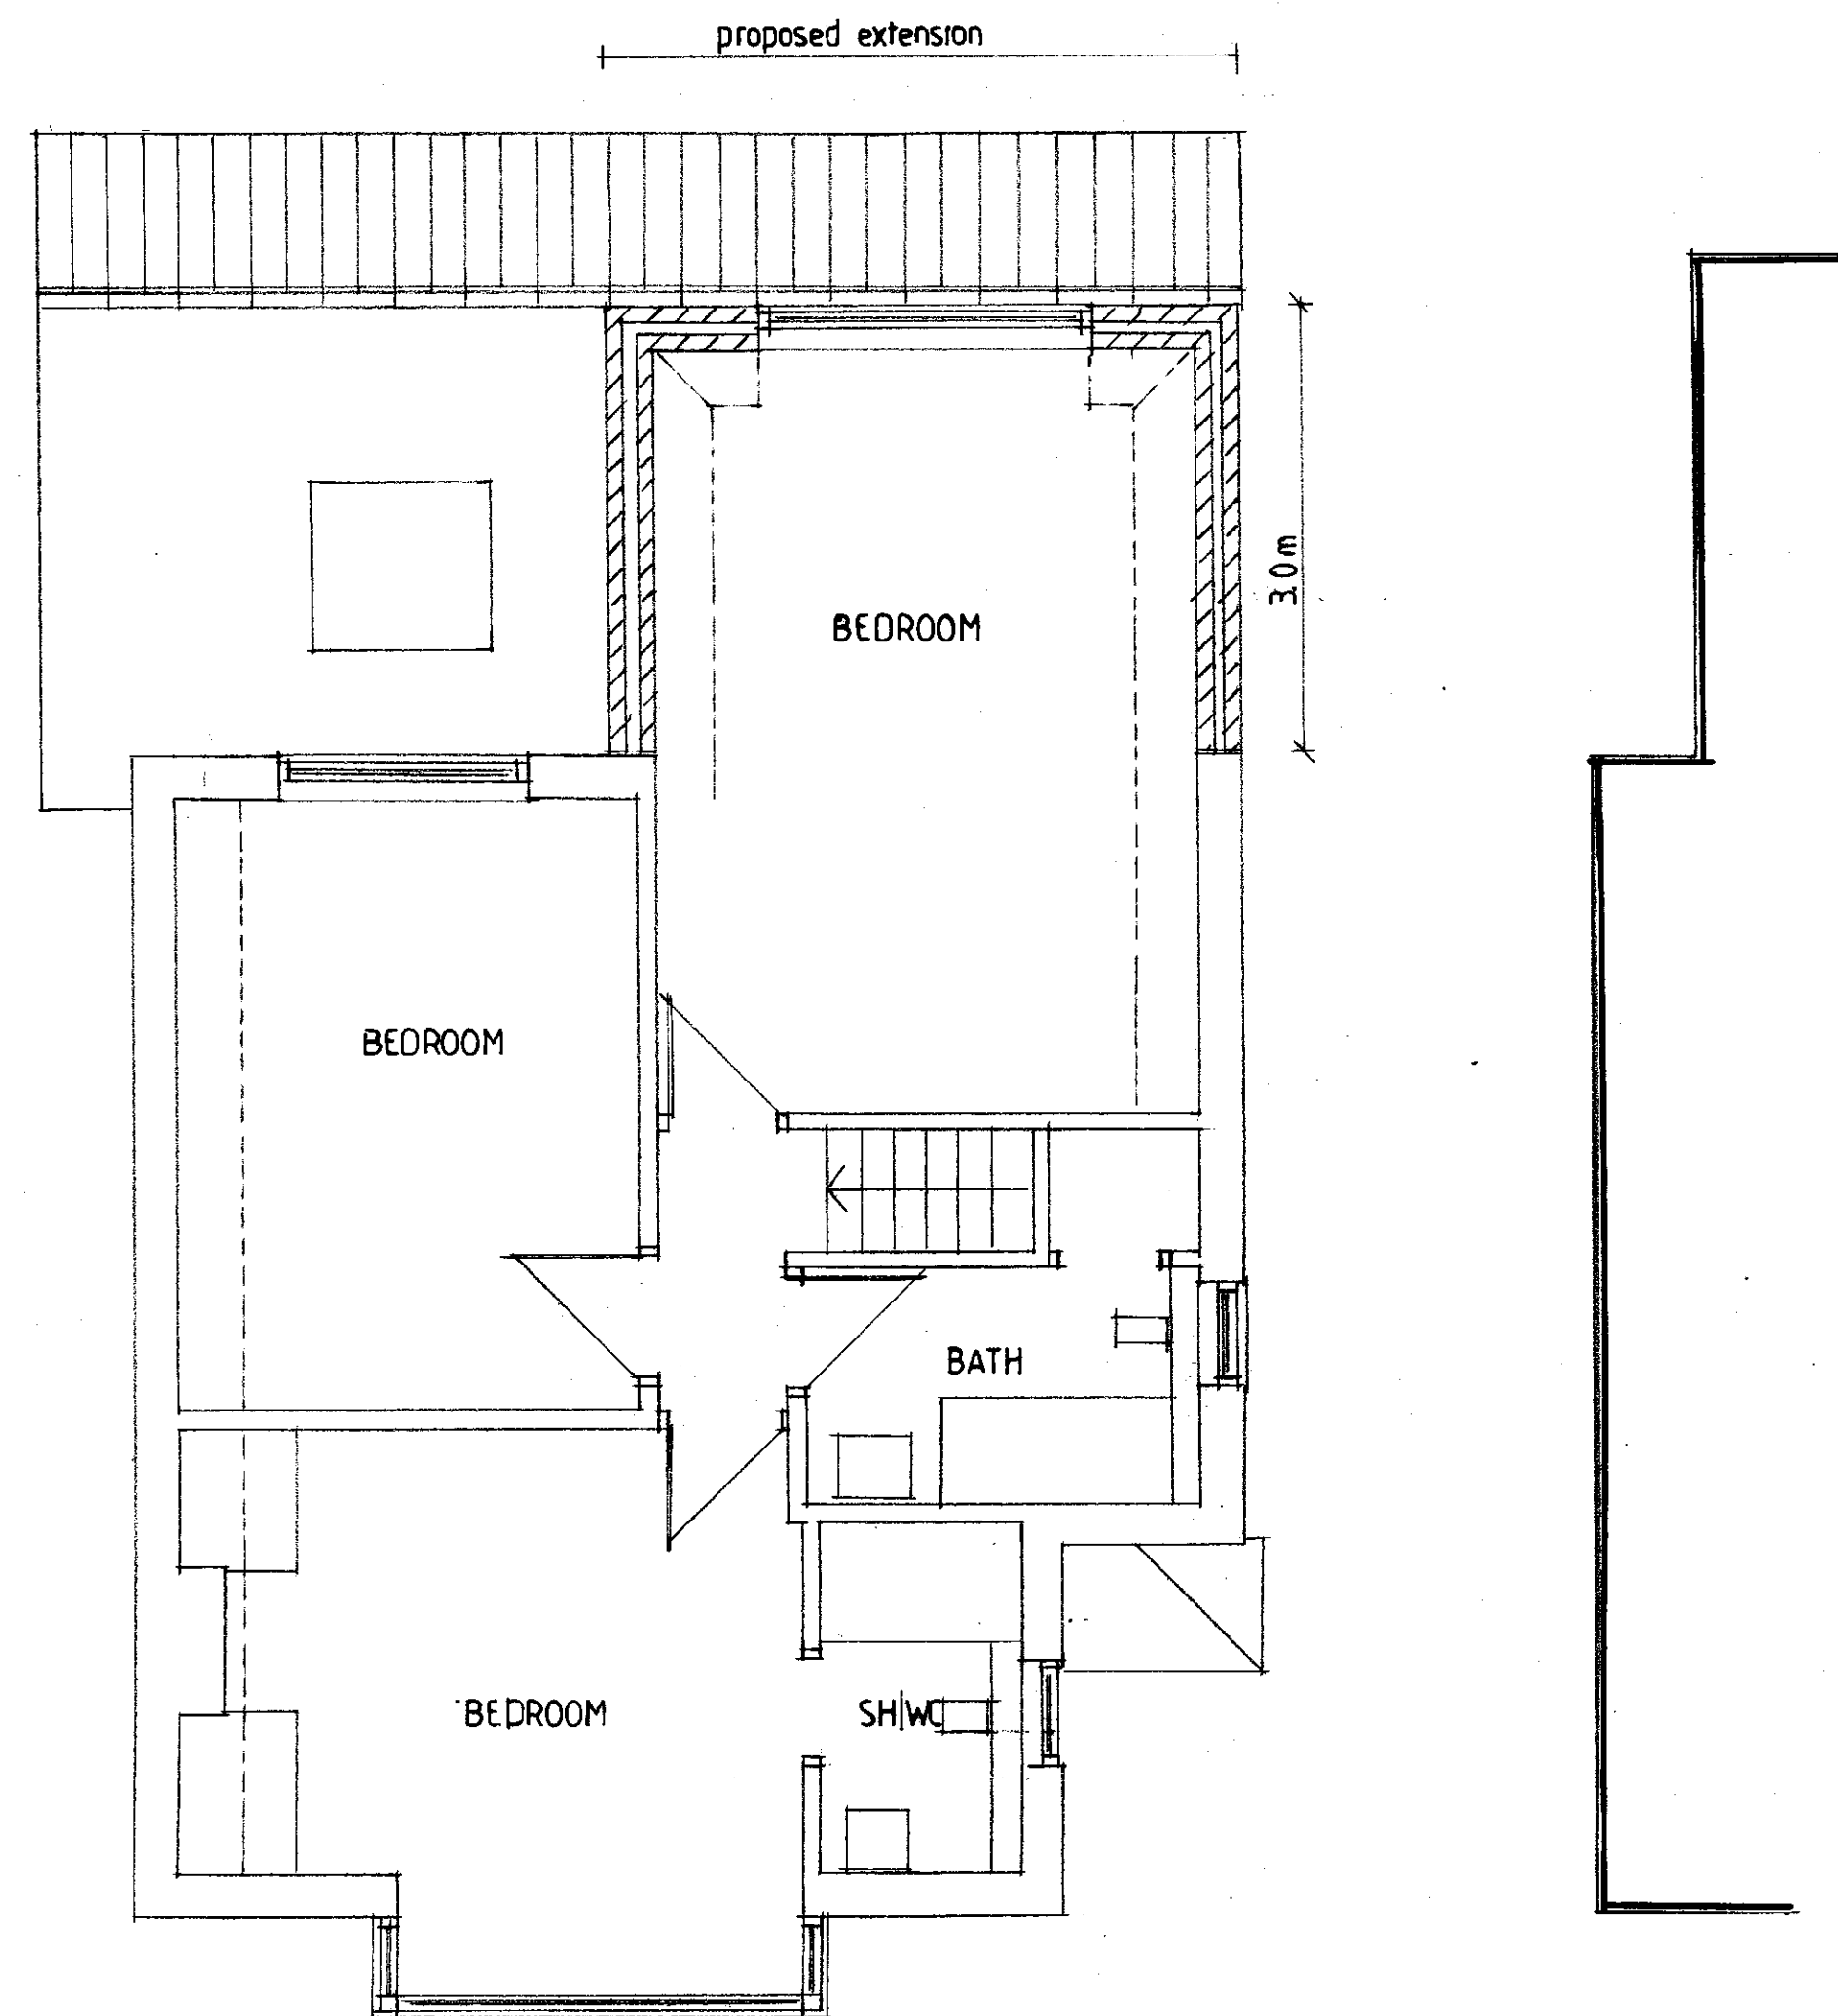

FIRST FLOOR PLAN
(new work hatched)



homeplans

Church Gardens, Church Hill, Harefield, Middlesex UB9 6DU

T: 01895 822488
E: patrick@homeplansharefield.com
W: www.homeplansharefield.com



CLIENT: MR & MRS AHMED

PROJECT: 152 THE FAIRWAY
RUISLIP

TITLE: DESIGN PROPOSAL - EXTENSION
FLOOR PLANS & ELEVATIONS

DRG NO:
2187 | 2

DATE:
MAR. 2023

SCALE:
1: 50 | 1:100 AT A1

DRAWN:

--	--	--	--	--	--	--	--	--	--