
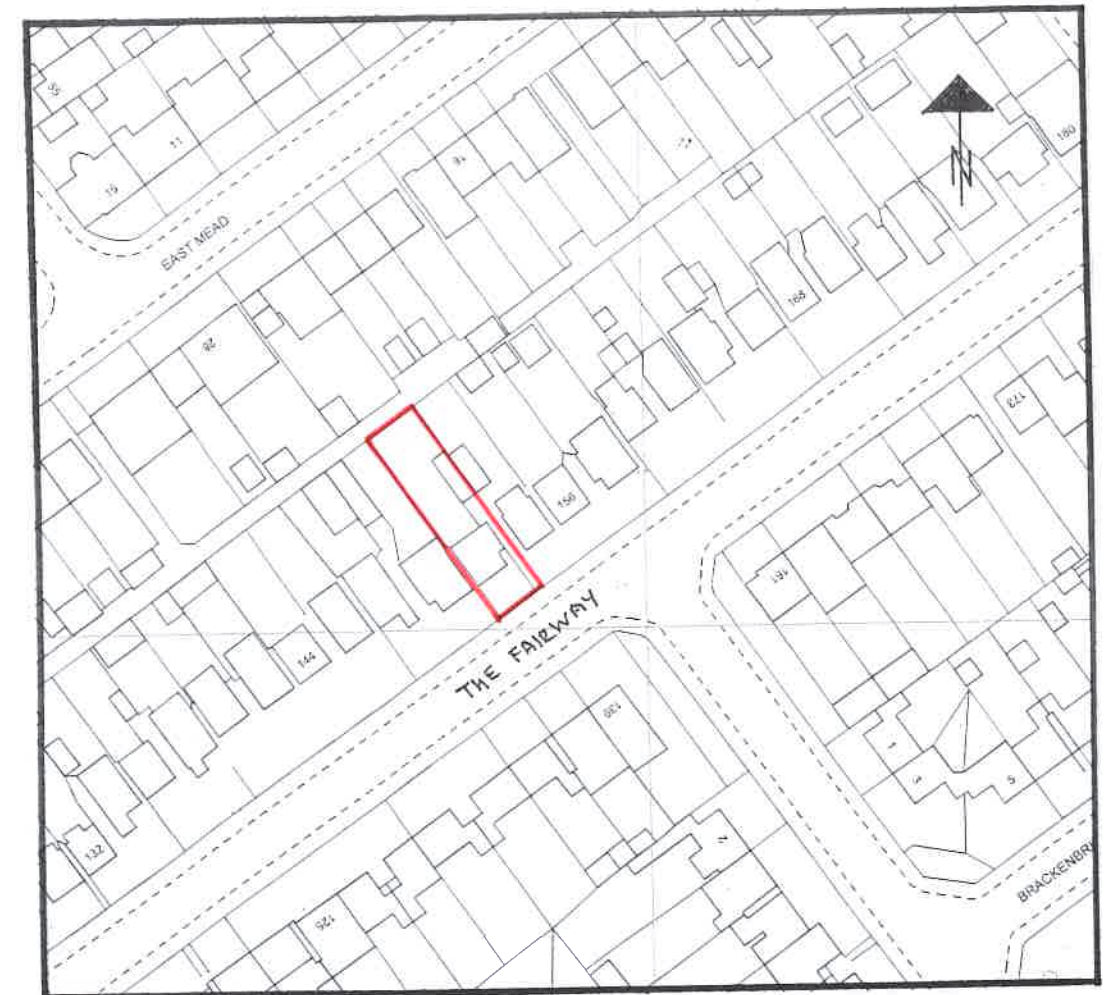


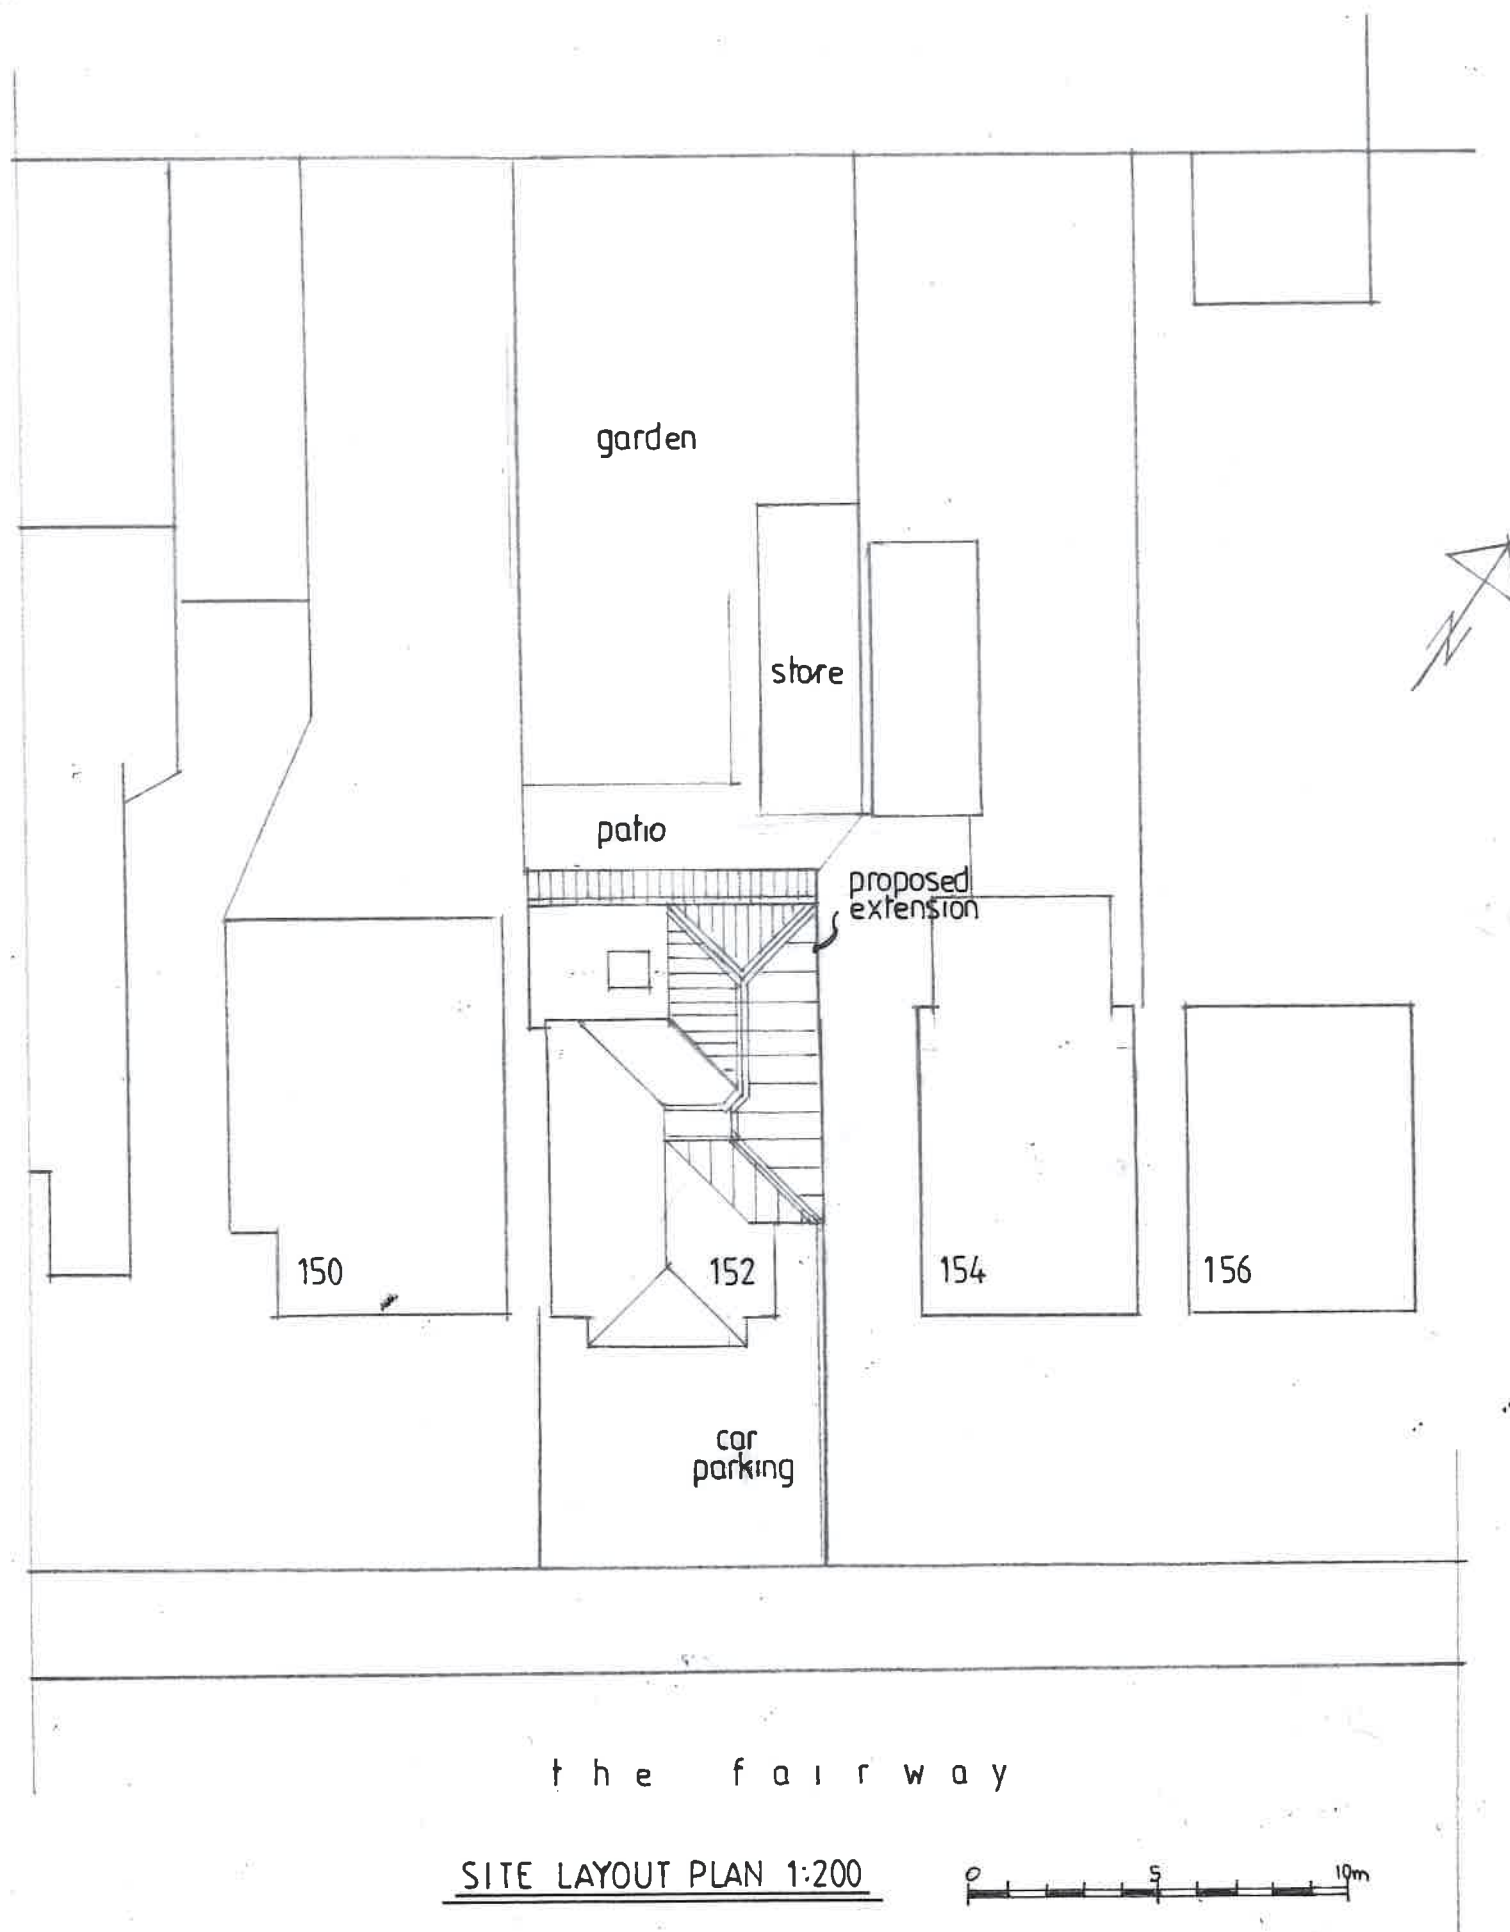

SITE LOCATION 1:1250

homeplans

Church Gardens, Church Hill, Harefield, Middlesex UB9 6DU

T: 01895 822488

E: patrick@homeplansharefield.com

W: www.homeplansharefield.com



P J McHugh RIBA
7632833

CLIENT: MR & MRS AHMED

PROJECT: 152 THE FAIRWAY
RUISLIP

TITLE: DESIGN PROPOSAL - EXTENSION
SITE PLANS

DRG NO:
218713

DATE:
MAR. 2023

SCALE:
1: 200 AT A3

DRAWN:

[Signature]