



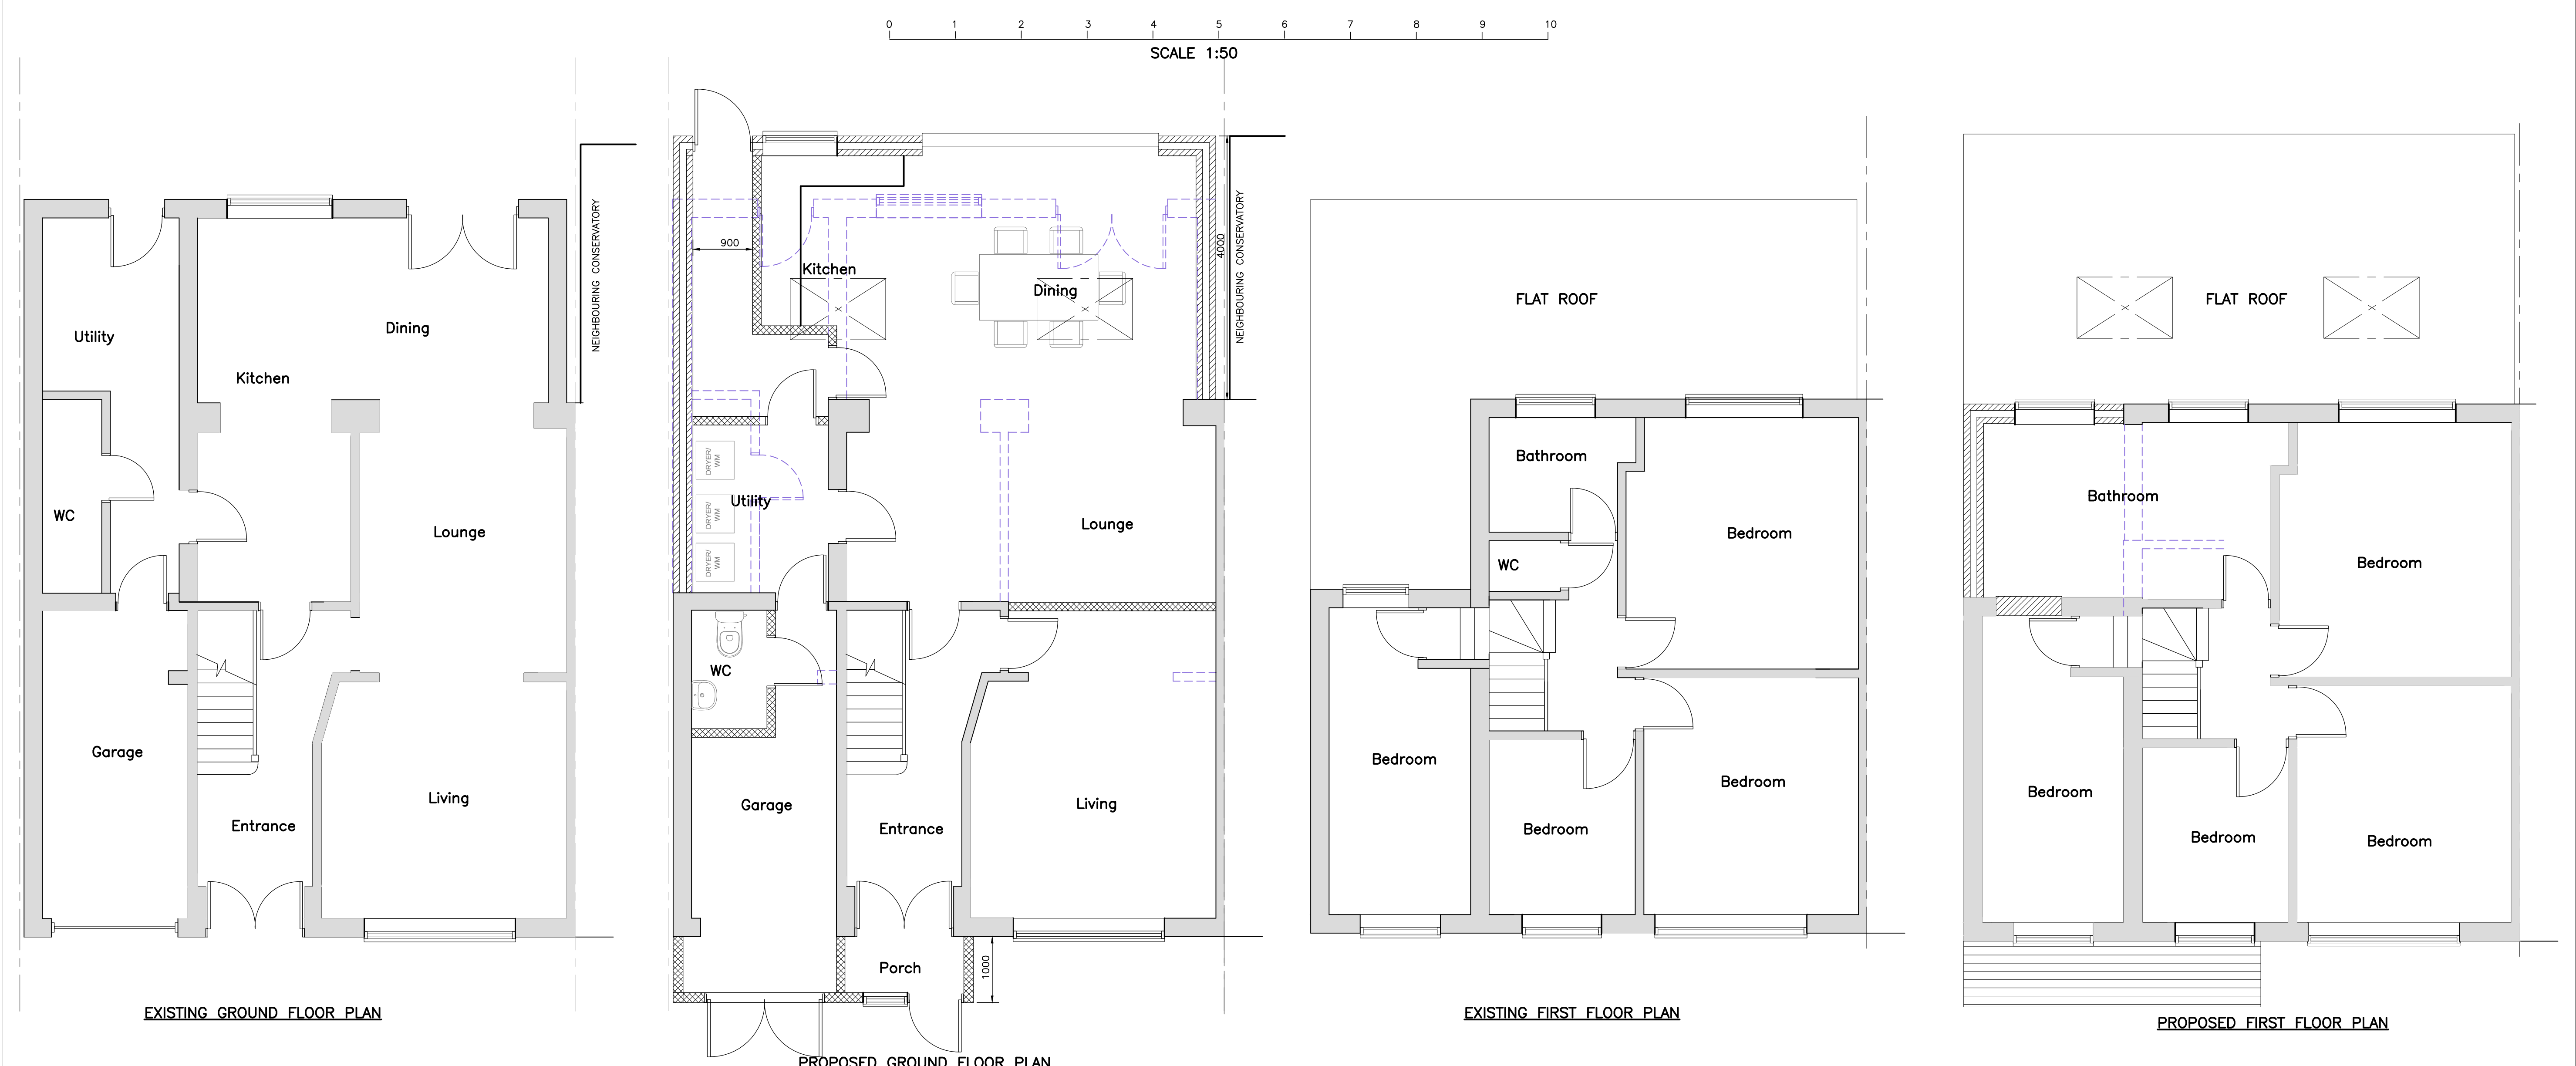


EXISTING FRONT ELEVATION
(1:100)




EXISTING REAR ELEVATION
(1:100)

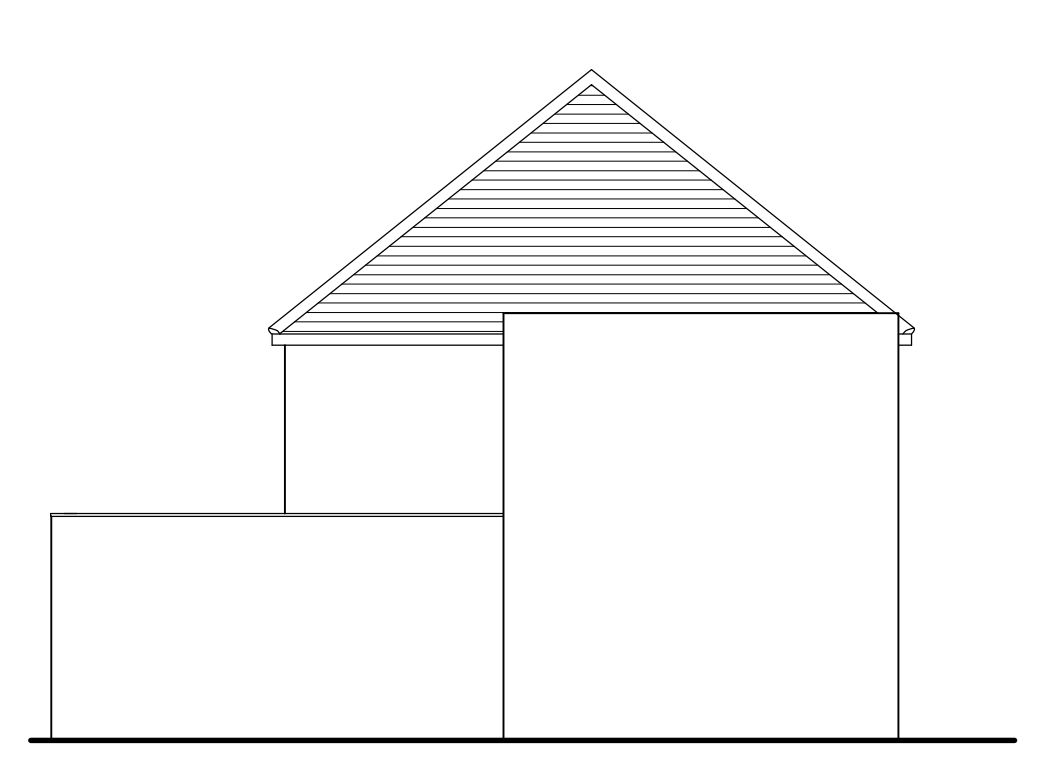

EXISTING SIDE ELEVATION
(1:100)

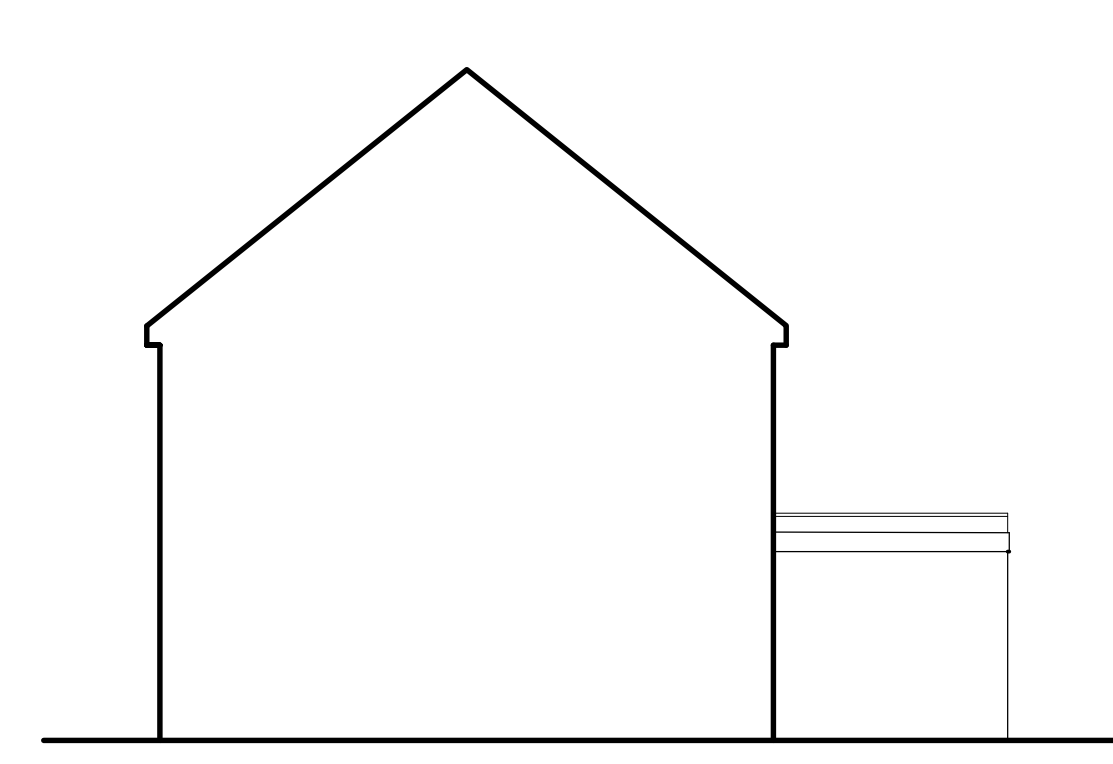

EXISTING SIDE ELEVATION
(1:100)

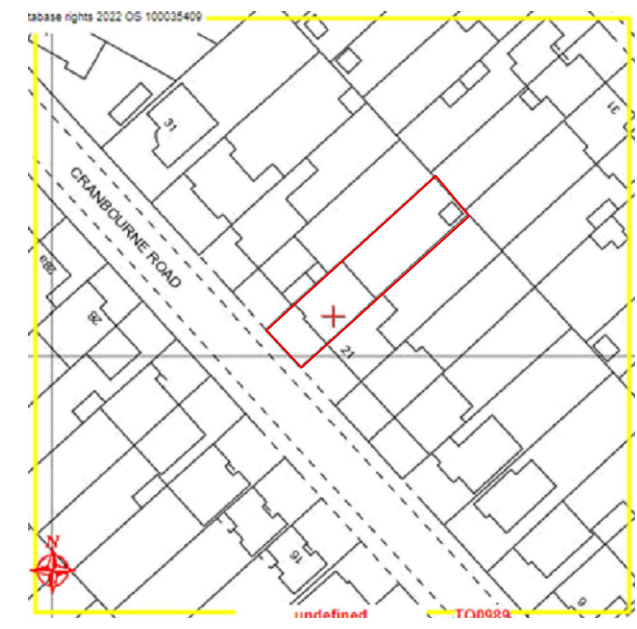


SITE LOCATION PLAN
(1:1250)




PROPOSED FRONT ELEVATION
(1:100)



PROPOSED REAR ELEVATION
(1:100)

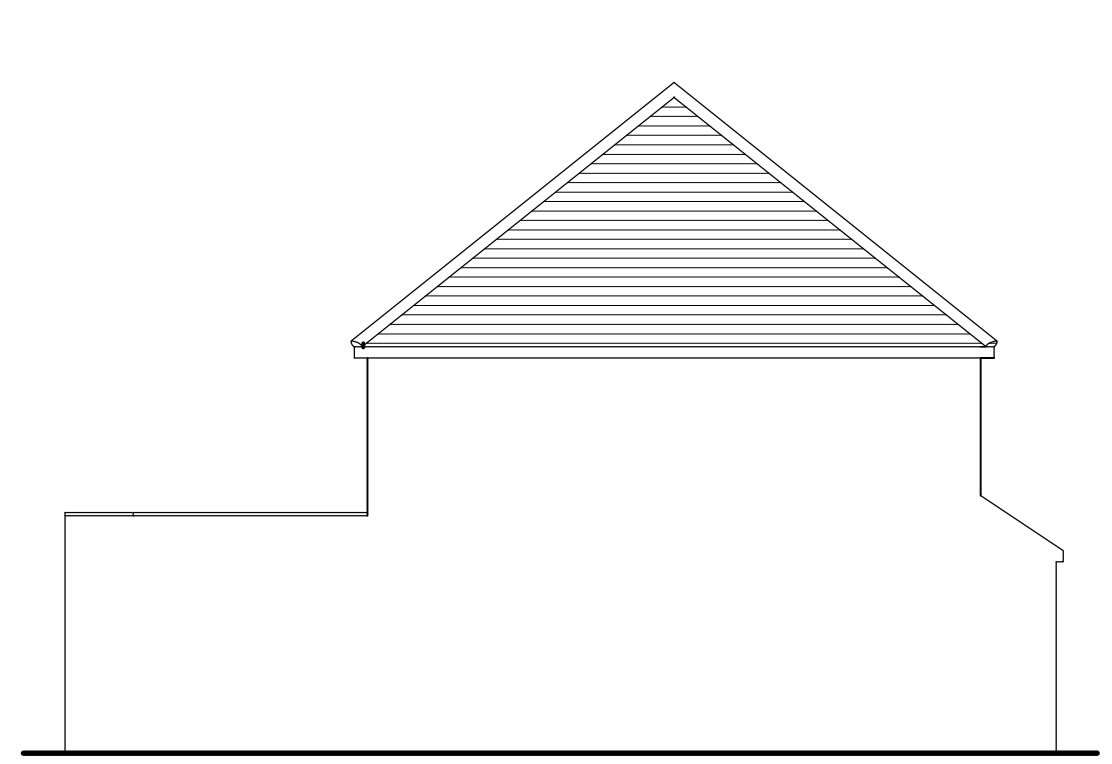

PROPOSED SIDE ELEVATION
(1:100)

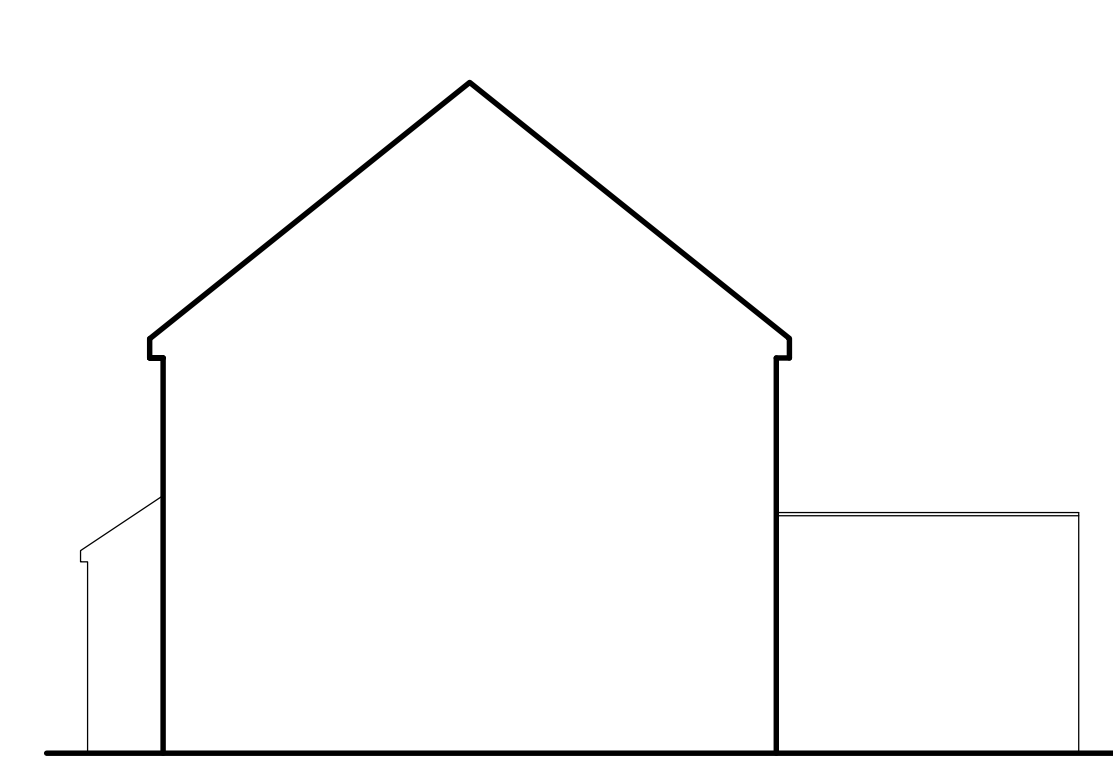

PROPOSED SIDE ELEVATION
(1:100)

Rev	Description	Date
1	KDA Designs Ltd. Architectural & Structural Services kevin@kdaesigns.co.uk	
Project SINGLE STOREY SIDE AND REAR EXTENSION & FIRST FLOOR INFILL REAR EXTENSION & FRONT PORCH 23 CRANBOURNE ROAD NORTHWOOD HA6 1JX		
Drawing PLANNING DRAWING		
Drawn KDA	Checked	
Scale A1@1:50	Date JUNE 2022	
Dwg. No. 23CR_P01	Rev	