


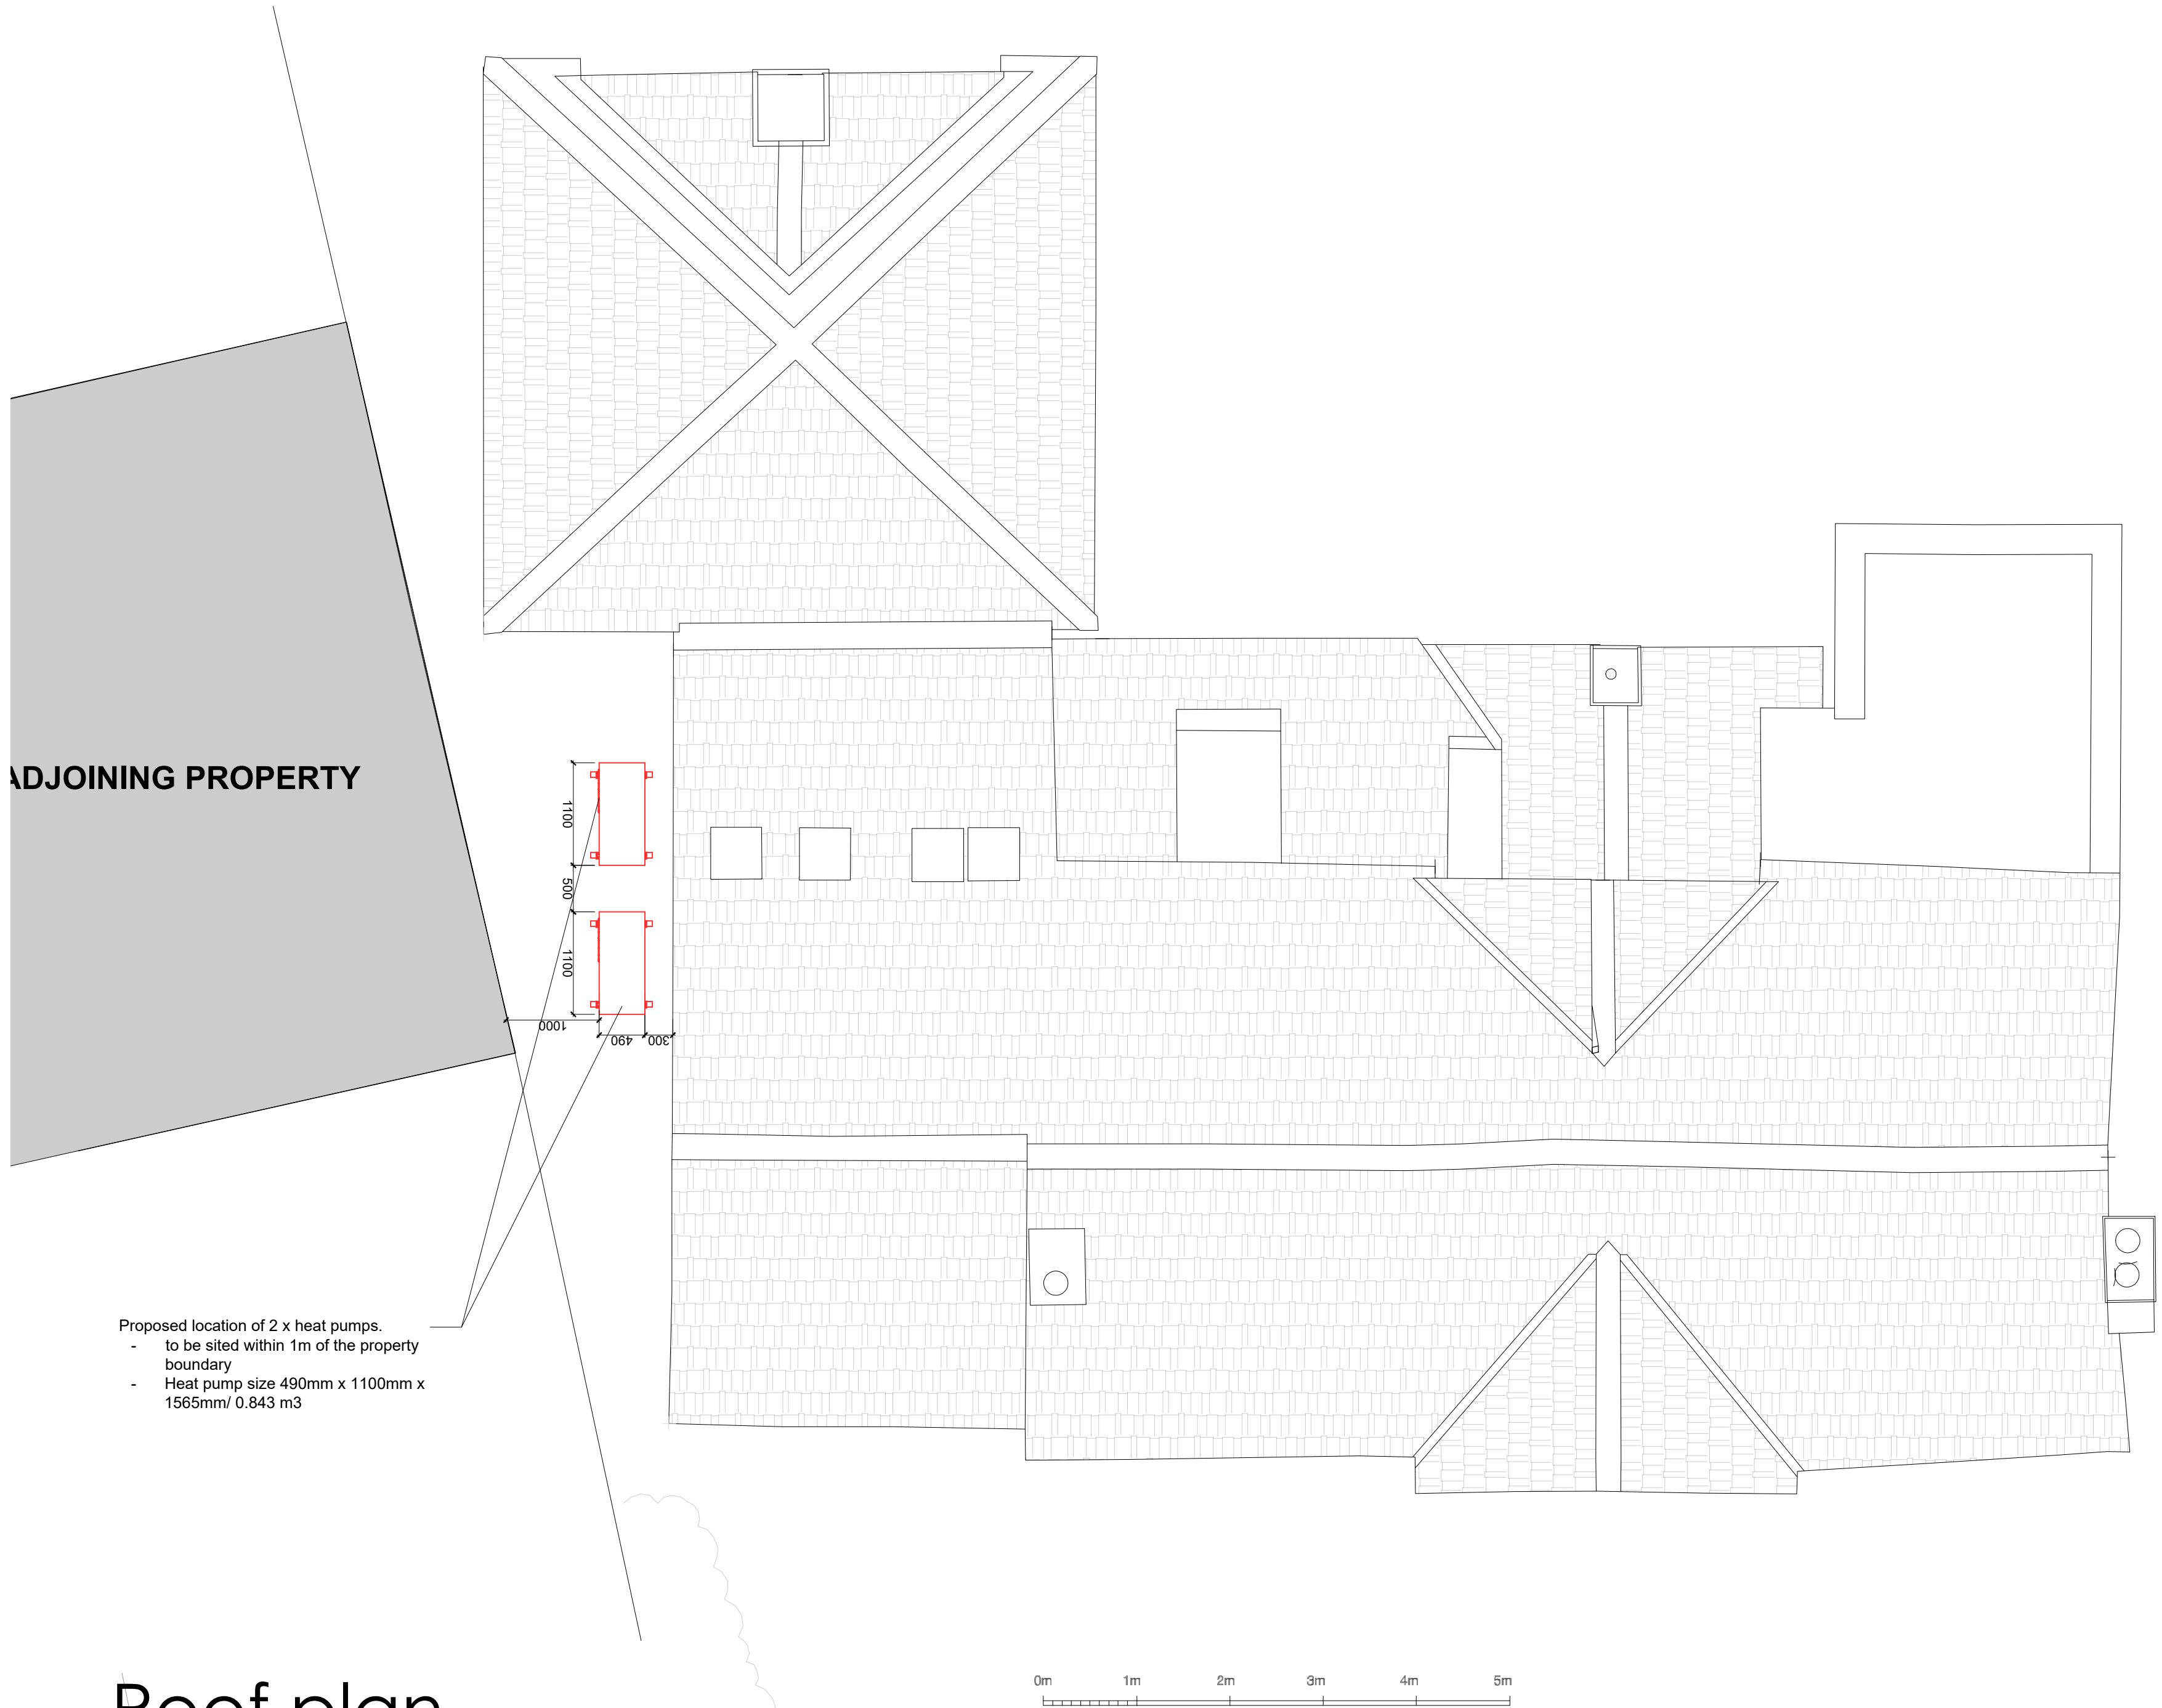

Roof plan

STATUS: Listed building consent			
Heat pump installation			
CLIENT: Christopher Morgan			
ARCHITECT: Marta Czaplicka-Collins 07505738061 martaczaplicka@hotmail.com			
SITE: Cuckoo Hill Farm Cuckoo Hill, Pinner, Hillingdon, HA5 2BB			
TITLE: Roof plan			
SCALE AT A1: 1:50/A1	DATE: 21/07/2025	DRAWN: MCC	CHECKED: MCC
PROJECT NO:	DRAWING NO: 003	REVISION: 01	