


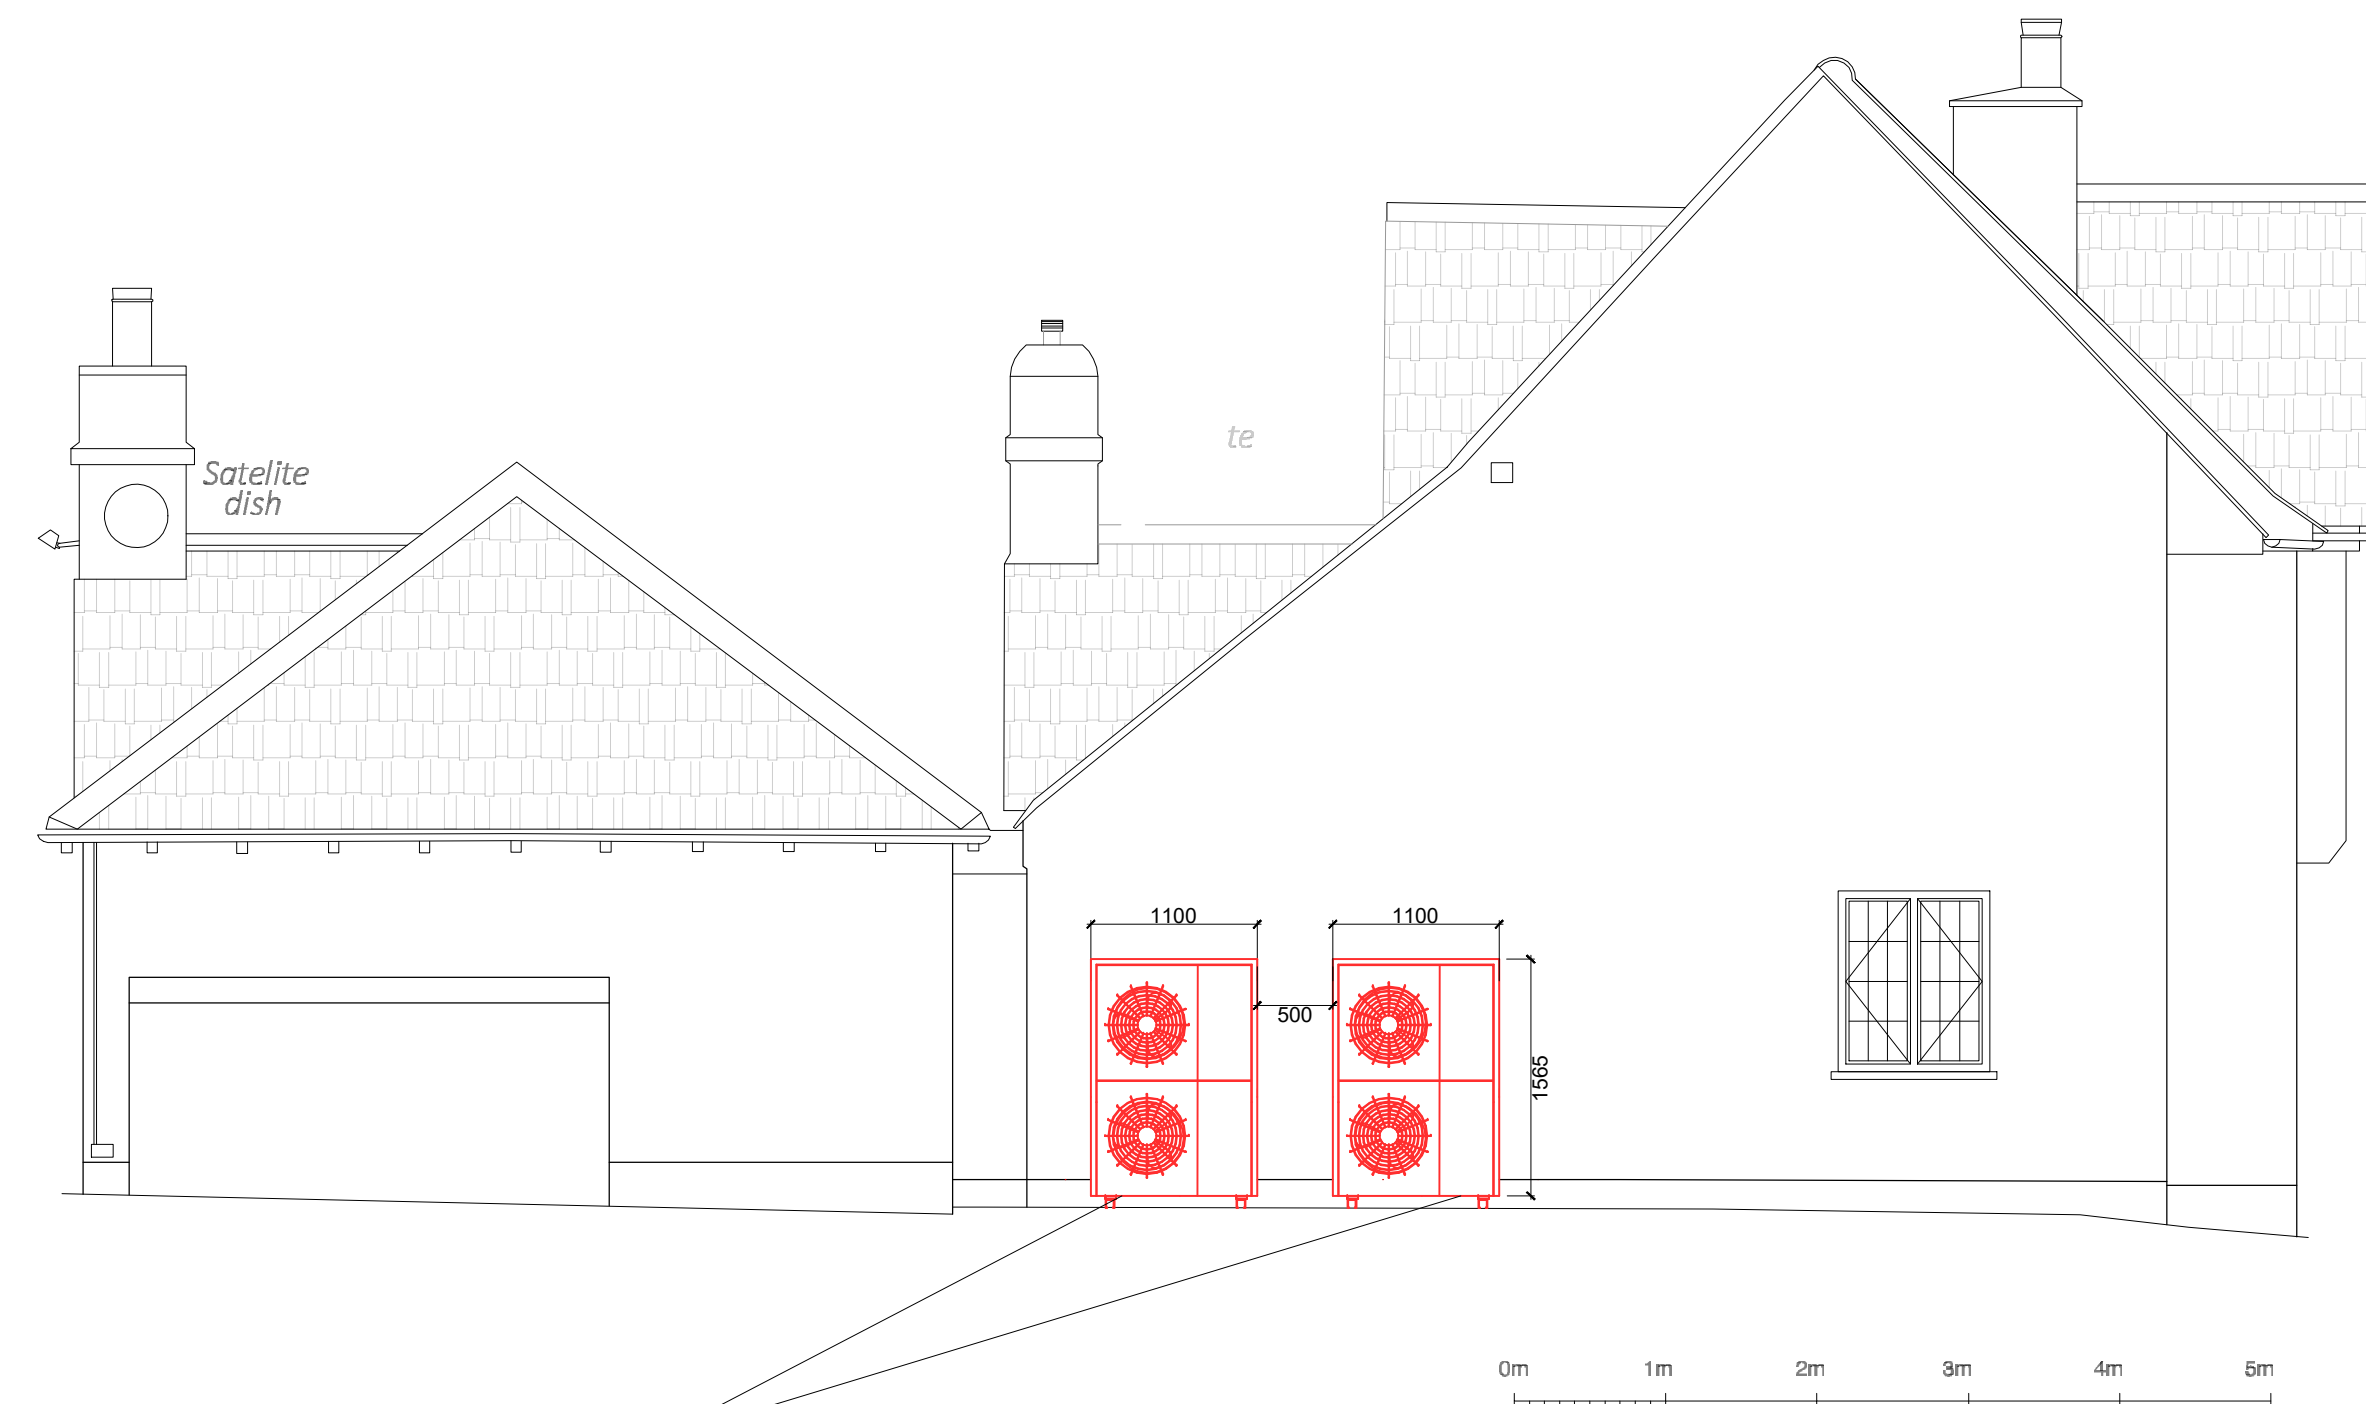

- Proposed location of 2 x heat pumps.
- to be sited within 1m of the property boundary
 - Heat pump size 490mm x 1100mm x 1565mm/ 0.843 m³

North elevation



South elevation

STATUS: Listed building consent			
Heat pump installation			
CLIENT: Christopher Morgan			
ARCHITECT: Marta Czaplicka-Collins 07505738061 martaczaplicka@hotmail.com			
SITE: Cuckoo Hill Farm Cuckoo Hill, Pinner, Hillingdon, HA5 2BB			
TITLE: Side elevations			
SCALE: AT A1: 1:50/A1	DATE: 21/07/2025	DRAWN: MCC	CHECKED: MCC
PROJECT NO:	DRAWING NO: 005	REVISION: 01	