




View 1 - pumps will not be visible




View 2 - pumps will not be visible




View 3 - pumps will not be visible

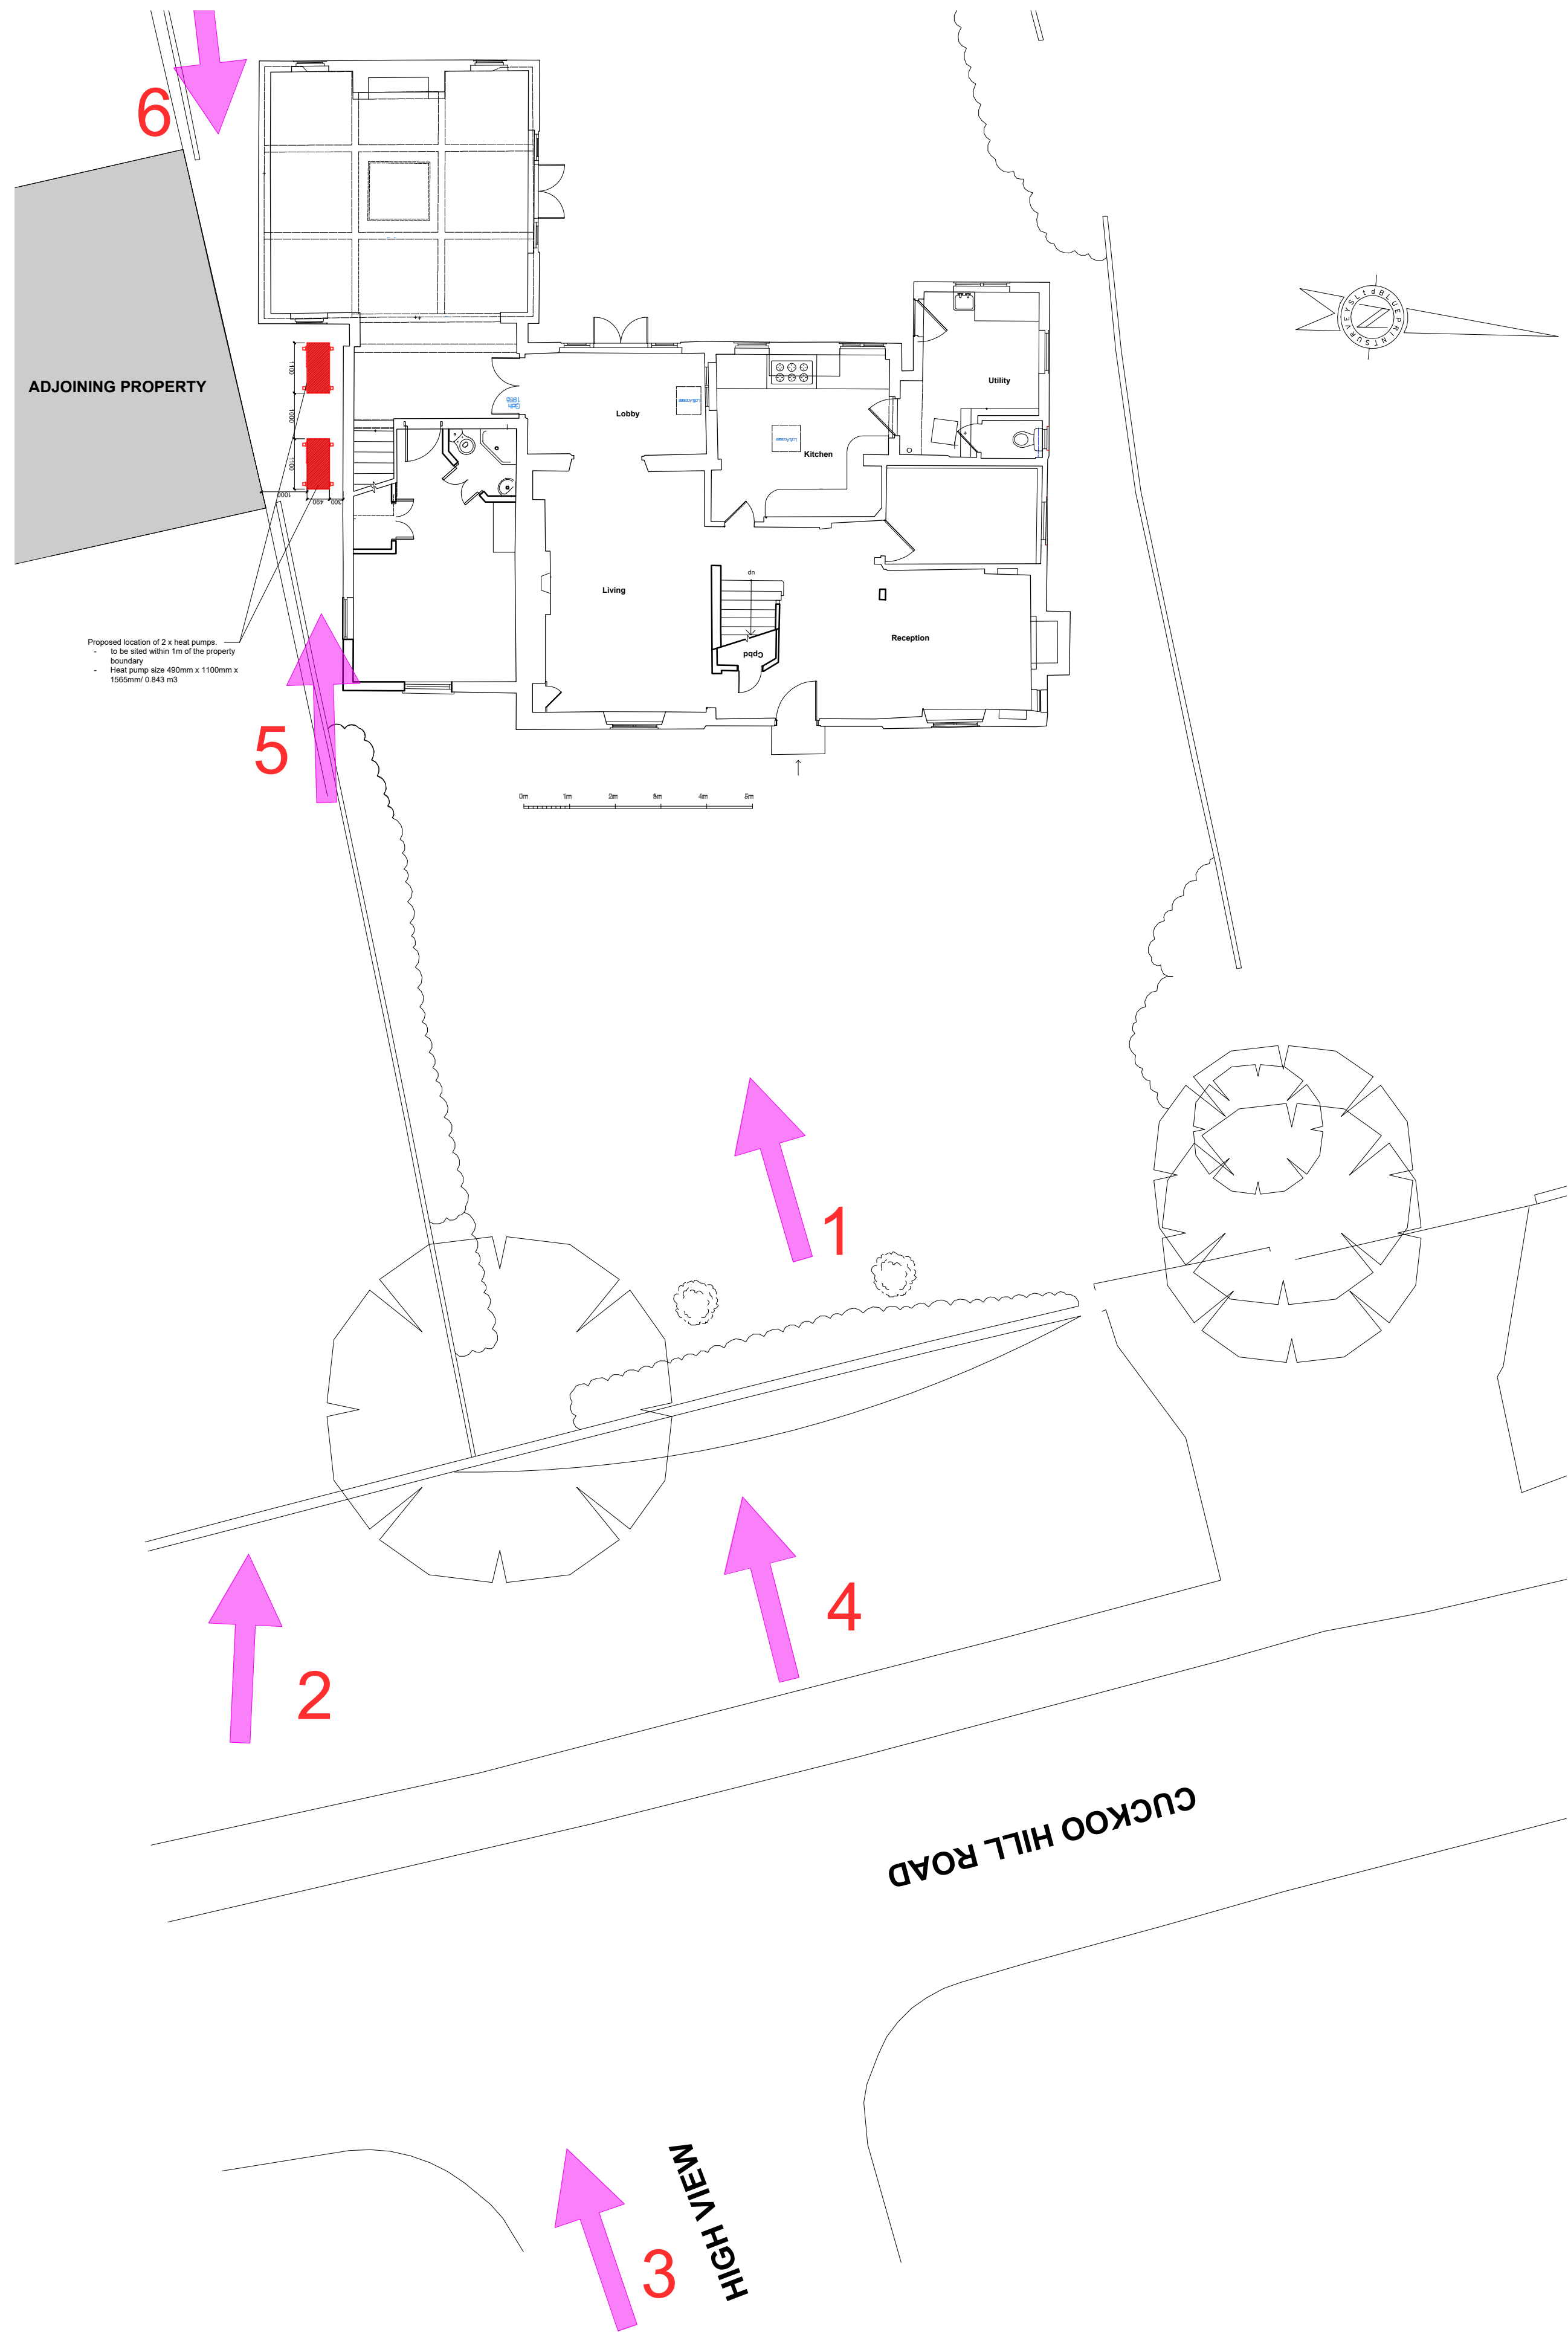

View 4 - pumps will not be visible

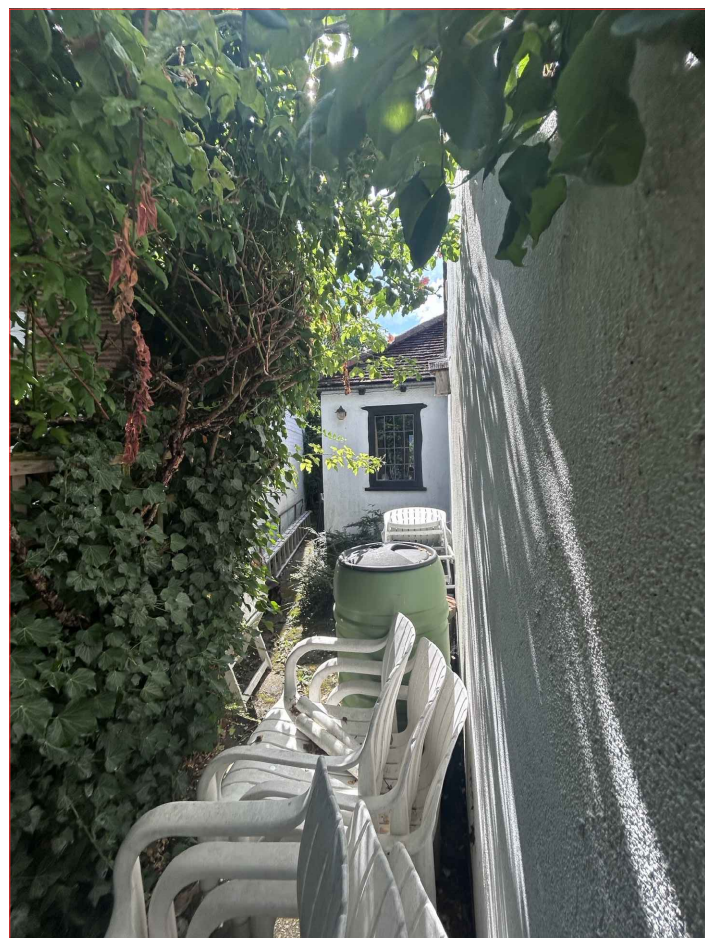

View 5 - pumps location

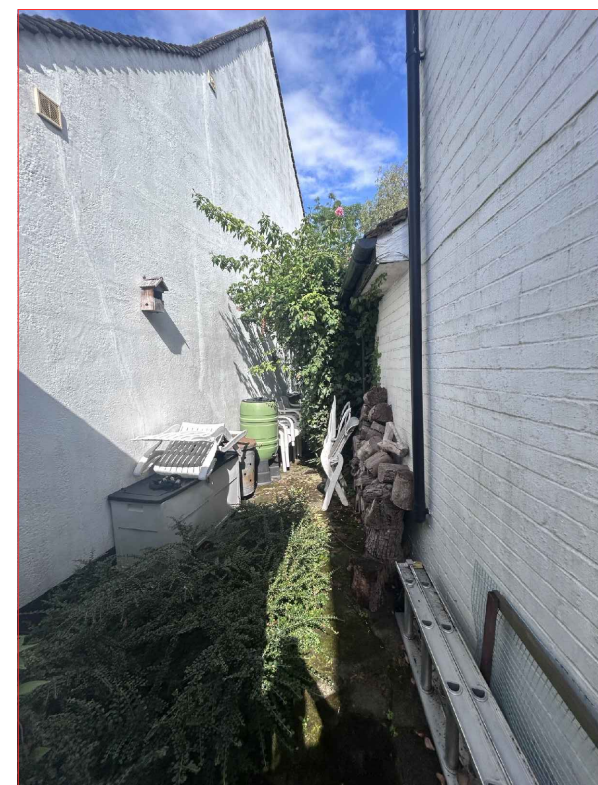

View 6 - pumps location

STATUS:			
Listed building consent			
Heat pump installation			
CLIENT:			
Christopher Morgan			
ARCHITECT:			
Marta Czaplicka-Collins			
07505738061			
marta.czaplicka@hotmail.com			
SITE:			
Cuckoo Hill Farm			
Cuckoo Hill, Pinner, Hillingdon, HA5 2BB			
TITLE:			
site plan with views analysis			
SCALE: AT A1:	DATE:	DRAWN:	CHECKED:
J/A1	21/07/2025	MCC	MCC
PROJECT NO:	DRAWING NO:	REVISION:	
	006	01	