




Existing Front Elevation



Existing Side Elevation



Existing Rear Elevation

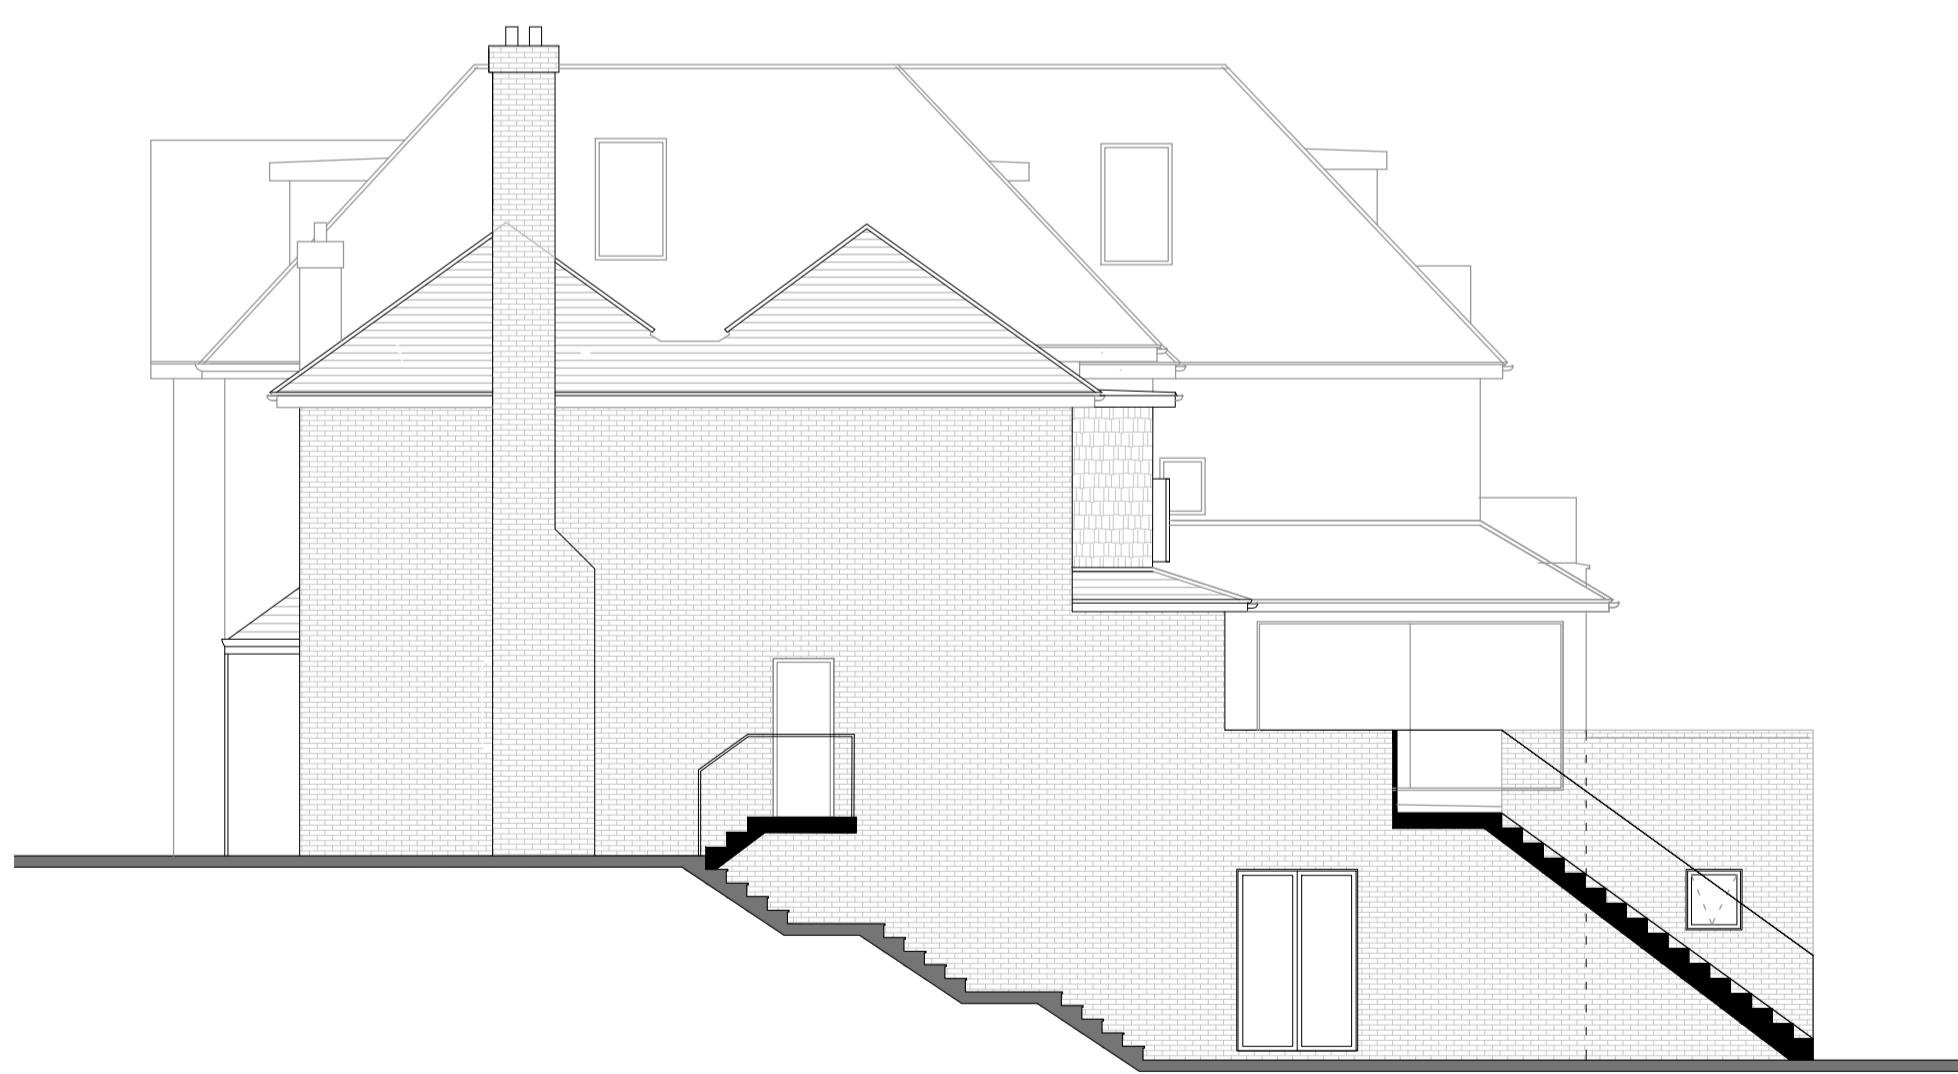

Existing Side Elevation

Amendments/Notes			
Rev.	Detail	By	Date
A	Label updated	CV	29.08.25
All dimensions and levels to be checked on site by contractor prior to preparation of shop drawings and commencement of work on site.			
This drawing and the copyrights and patents therein are the property of the Architect and may not be used or reproduced without consent.			
This drawing is to be read in conjunction with all relevant consultants and/or specialist's drawings/documents and any discrepancies or variations are to be notified to the Architect before the affected work commences.			
All works on site are to be carried out fully in accordance with current CDM regulations and recommendations, current Building Regulations, British Standards and Codes of Practice as appropriate.			
Project			
13 The Broadwalk Northwood			
Drawing			
Existing Elevations			
SEABROOK ARCHITECTS CHARTERED ARCHITECTS			
Unit 17, Chiltern Court, Ashridge Road, Chesham, Bucks, HP5 2PX Tel: 01494 778918 e-mail: info@gsparchitects.co.uk			
Drawn By	AW	Date	17.06.25
Checked By	JS	Date	
Approved By	JS	Scale	1:100 @ A1
Drawing No.	6262 P 200	Rev.	A
0 Scale 1:100 5 10m			