




- NOTES**
- Dimensions are not to be scaled from this drawing by contractors. The contractor is requested to check all dimensions before the work started.
- Report any discrepancies to the client or architect before undertaking the work described in the drawings.
- Dimensions are approximate site dimensions and are to be verified by the contractor on site before any fabrication/site works i.e foundations etc occur
- Contractor is responsible for all temporary propping to existing structure

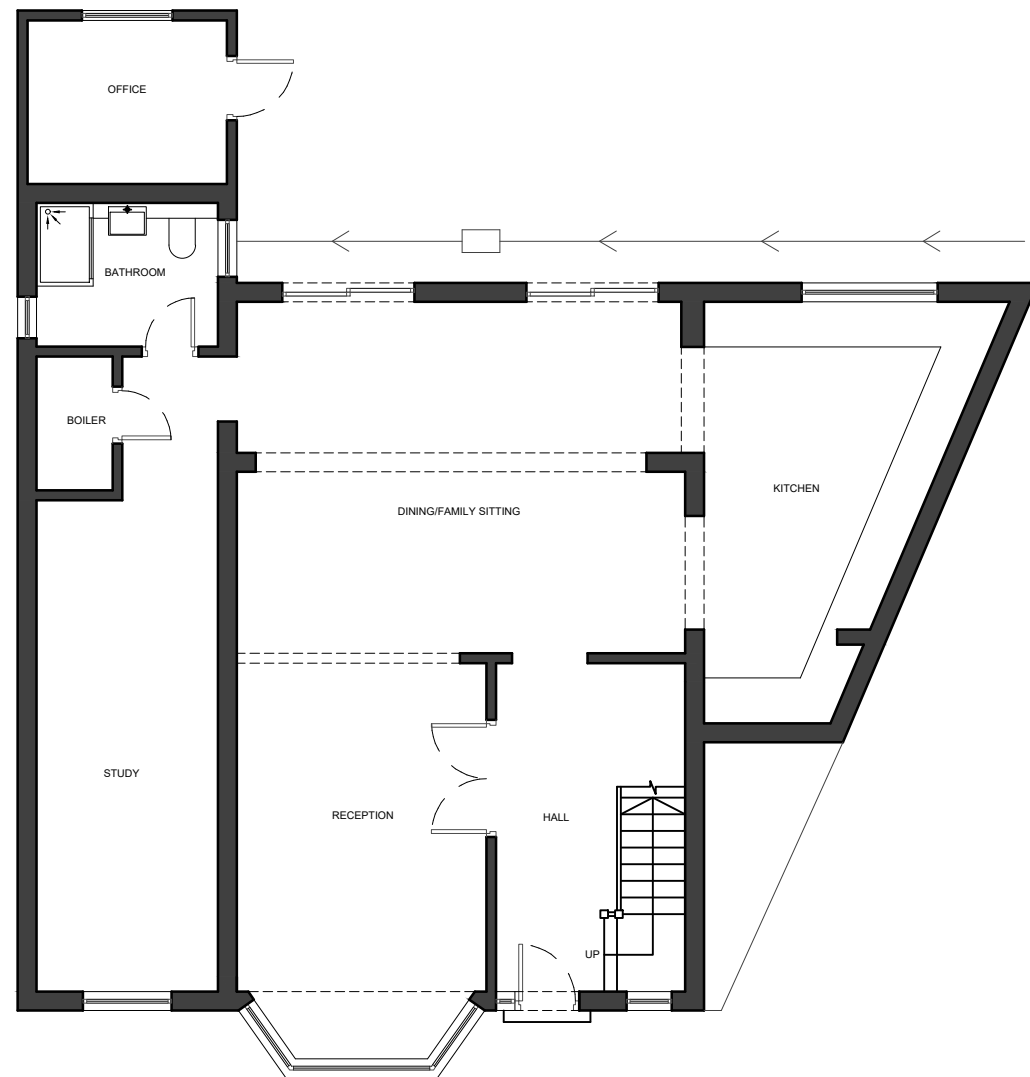

01 - GROUND FLOOR PLAN

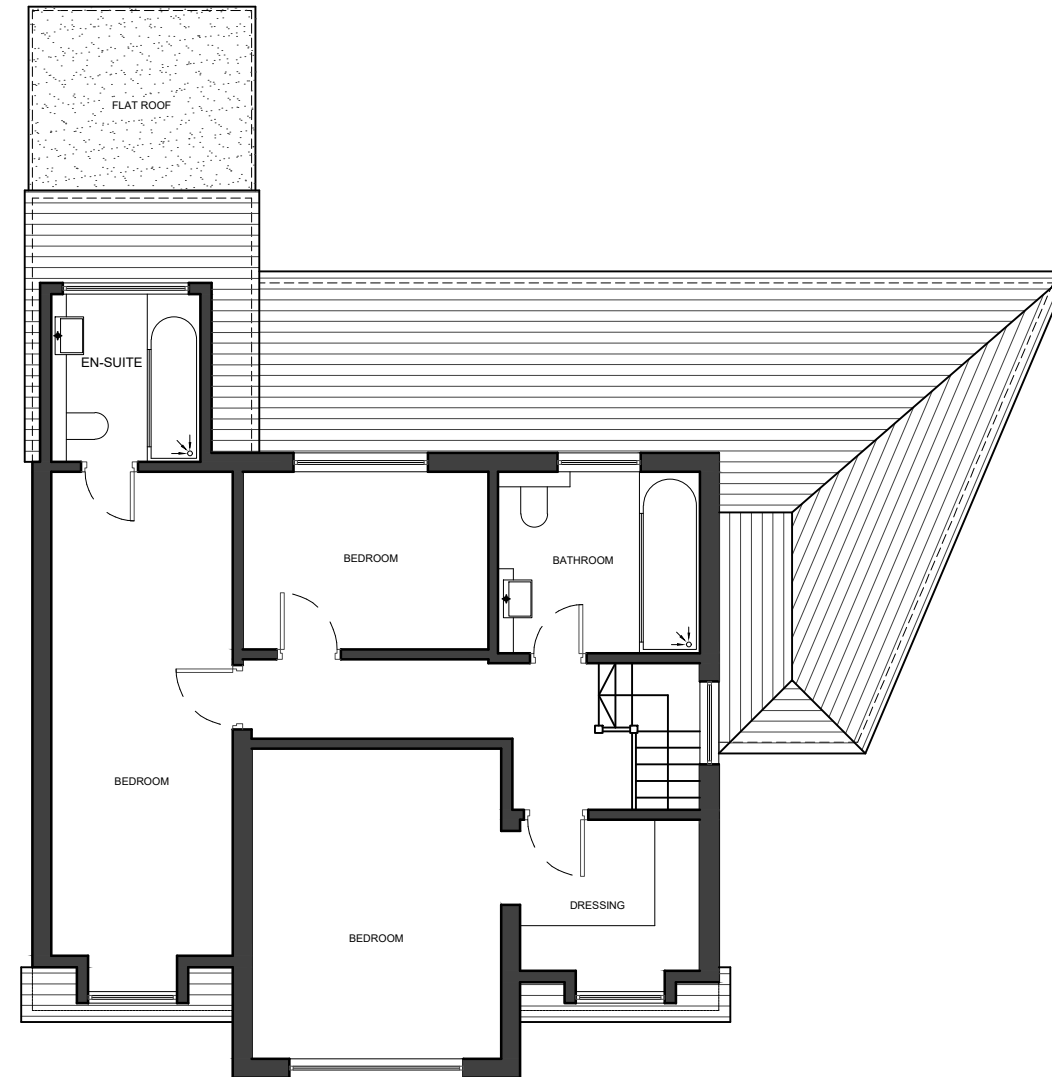

02 - FIRST FLOOR PLAN

 [illegible]

HOUSE HOLDER APPLICATION


DE ARCHITECTURAL CONSULT.LTD
M: 07869580774, 07883602259
E: design.endeavour@gmail.com

Project

12 ANGLE CLOSE, UXBRIDGE
LONDON, UB10 0BS

EXISTING PLANS

| | | | |
|------------------------------|----------------------------------|------------------|-----------------------|
| Scale 1:100@A3 | Drawn MZ | Approved | Date MAY 23 |
| Job No. DAC-168/23 | Drawing No. PH-12AC-02 | Rev. - | |

 [illegible]