




- NOTES
- Dimensions are not to be scaled from this drawing by contractors. The contractor is requested to check all dimensions before the work started.
 - Report any discrepancies to the client or architect before undertaking the work described in the drawings.
 - Dimensions are approximate site dimensions and are to be verified by the contractor on site before any fabrication/site works i.e foundations etc occur
 - Contractor is responsible for all temporary propping to existing structure

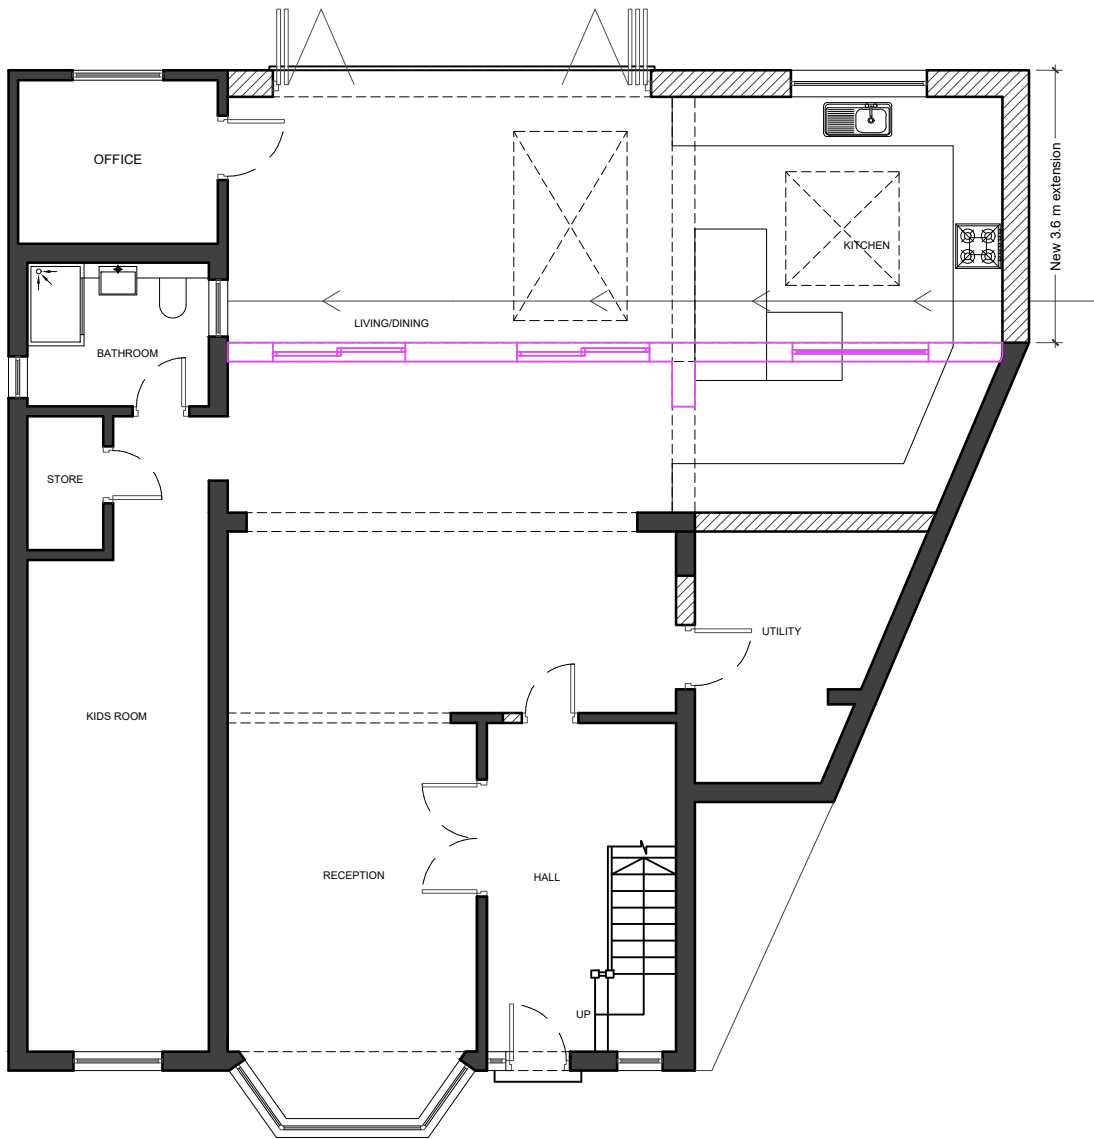

01 - GROUND FLOOR PLAN

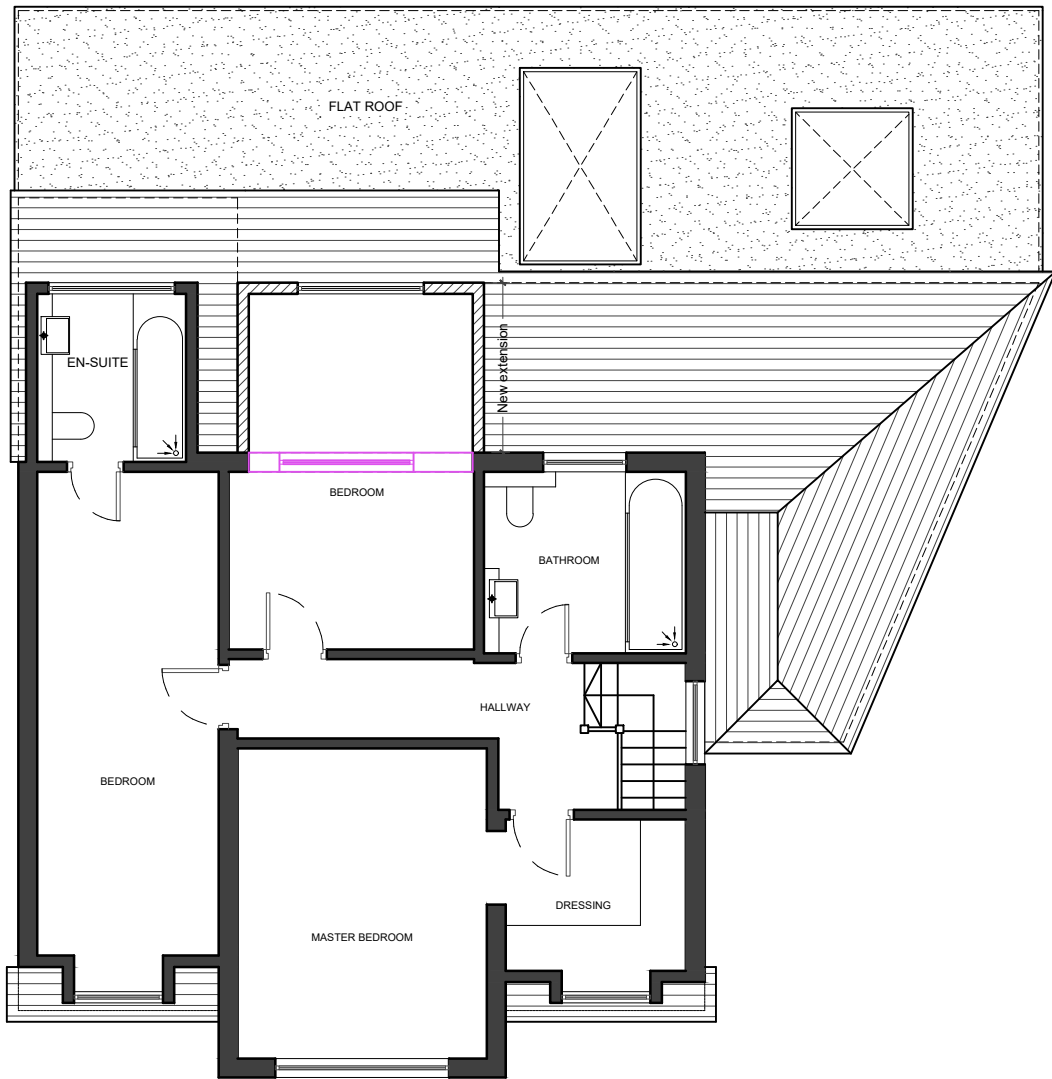

02 - FIRST FLOOR PLAN

 

REVISIONS			
NO.	DESCRIPTION	DATE	BY

**HOUSE HOLDER
APPLICATION**

DE ARCHITECTURAL CONSULT.LTD
M: 07869680774, 07883602259
E: design.endeavour@gmail.com

Project
12 ANGLE CLOSE, UXBRIDGE
LONDON, UB10 0BS

Title
PROPOSED PLANS

Scale 1:100@A3	Drawn MZ	Approved	Date MAY 23
Job No. DAC-168/23	Drawing No. PH-12AC-04	Rev.	-

LEGEND :

- EXISTING
- PROPOSED
- DEMOLISHED