




EXISTING SITE PLAN

 

WOOD END GREEN ROAD

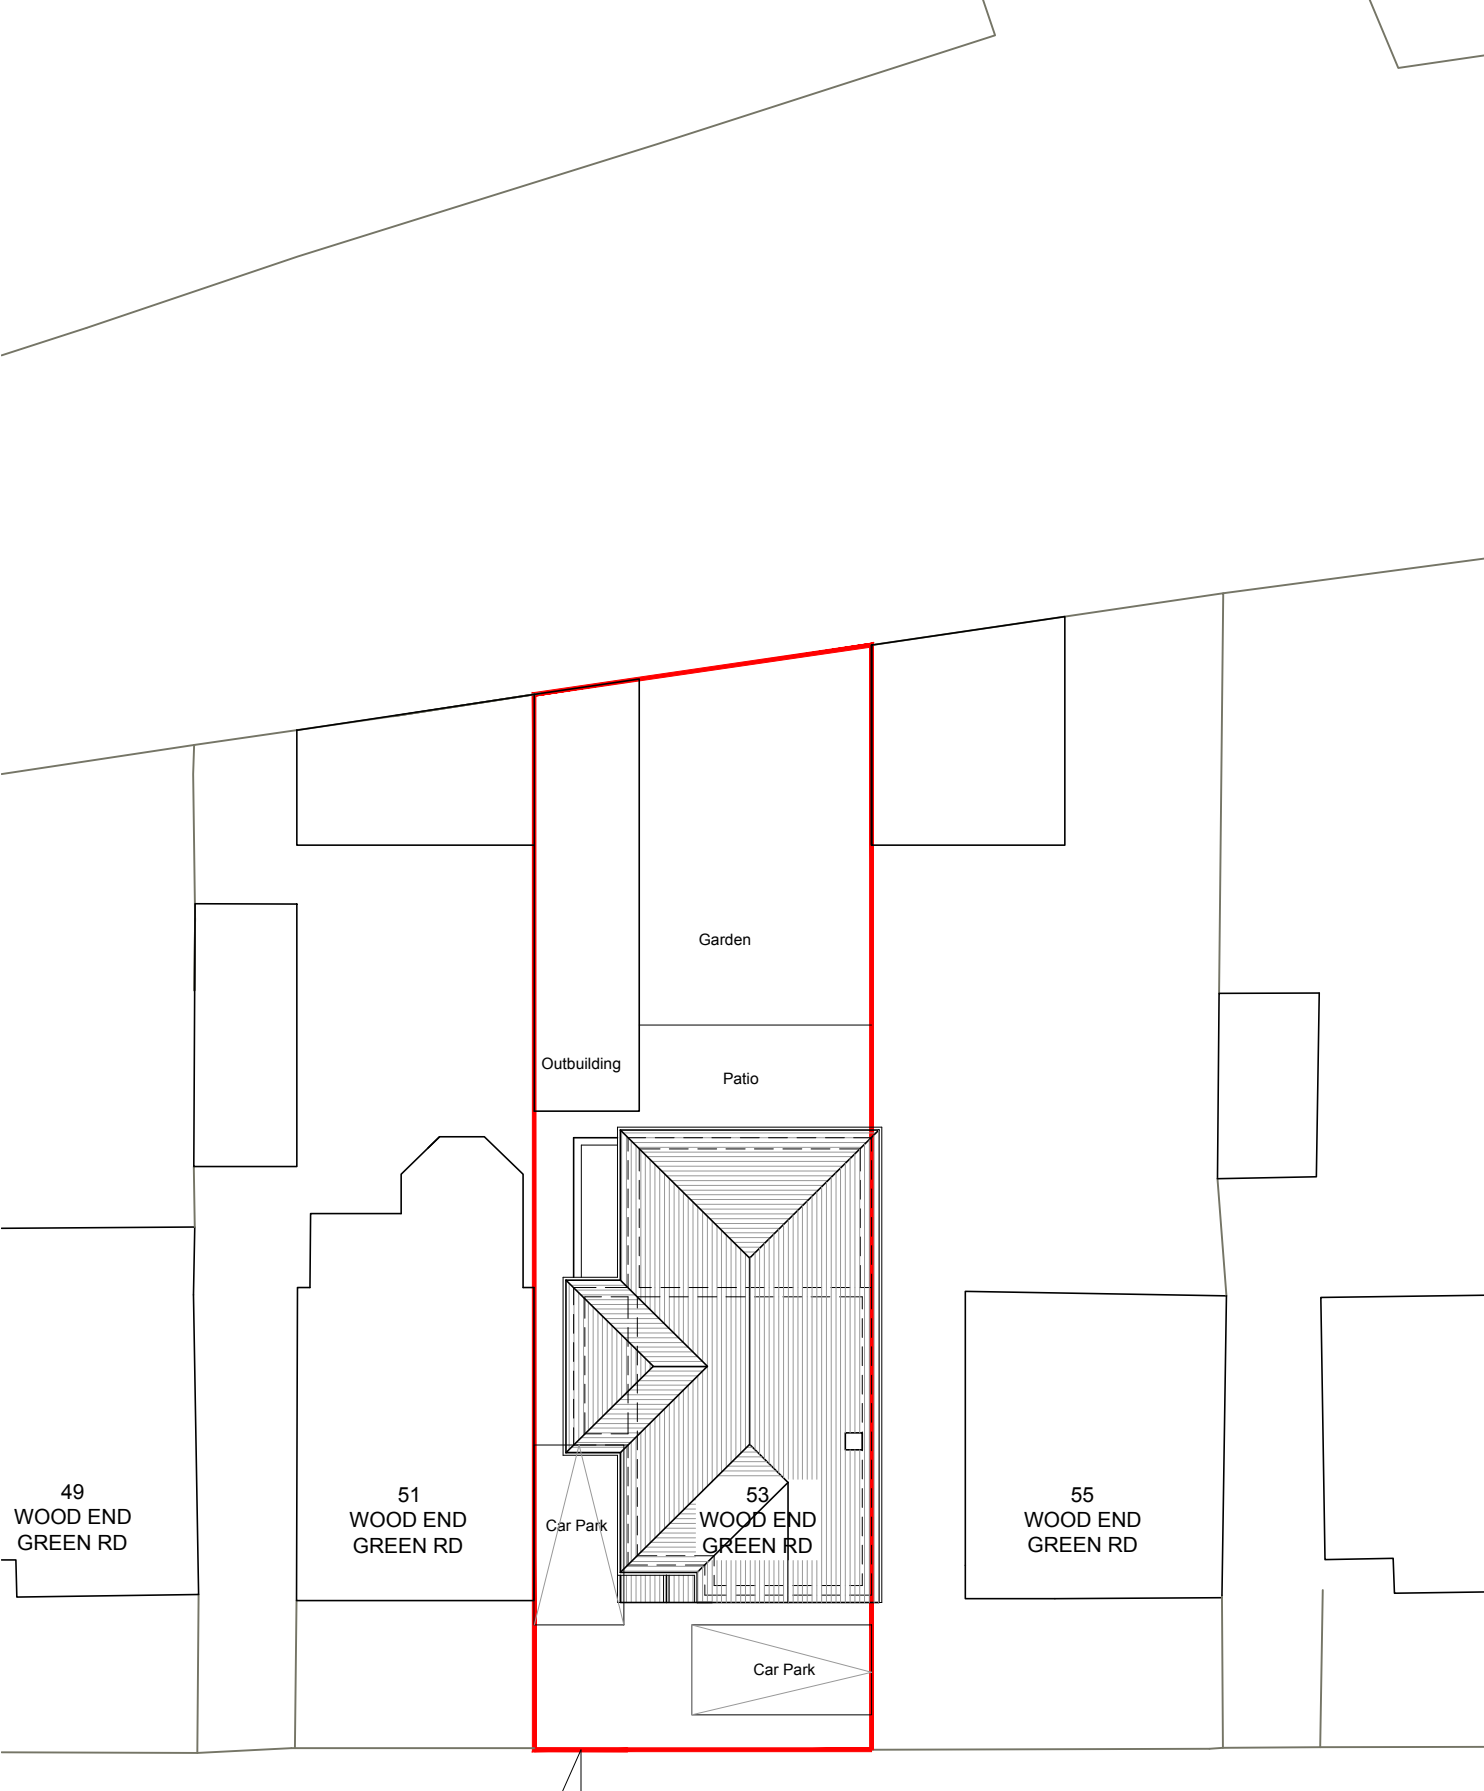

PROPOSED SITE PLAN

 

WOOD END GREEN ROAD

INFORMATION CONTAINED IN THIS DWG IS CONFIDENTIAL AND MAY NOT BE USED FOR ANY OTHER PURPOSE OTHER THAN THAT FOR WHICH THE DWG WAS SUPPLIED. LA VAASTU MAINTAINS COPYRIGHT OF DWG. AND ACCEPTS NO LIABILITY TO ANY THIRD PARTY RELYING ON INFORMATION CONTAINED IN THE DWG. CONTRACTORS MUST VERIFY ALL DIMENSIONS ON SITE BEFORE COMMENCING ANY WORK OR SHOP DRAWINGS. FIGURED DIMENSIONS ARE TO BE USED IN PREFERENCE TO SCALED DIMENSIONS. IF THIS DRAWING EXCEEDS THE QUANTITIES TAKEN IN ANY WAY THE ARCHITECTURAL DESIGNER IS TO BE INFORMED BEFORE THE WORK IS INITIATED.

NOTES -

Job: 53 WOOD END GREEN ROAD HAYES UB3 2SF		
Dwg: EXISTING & PROPOSED SITE PLANS		Scale: 1:200 on A3
Dwg No: LaVaastu/2024/438/02/ Rev A	Date: 08/12/25	Drawn: S

**La Vaastu Ltd.**  
Flat 3 Dakota House  
17 Hornchurch Rd, Uxbridge, UB10 0YP  
www.lavaastu.co.uk, 07574165277