



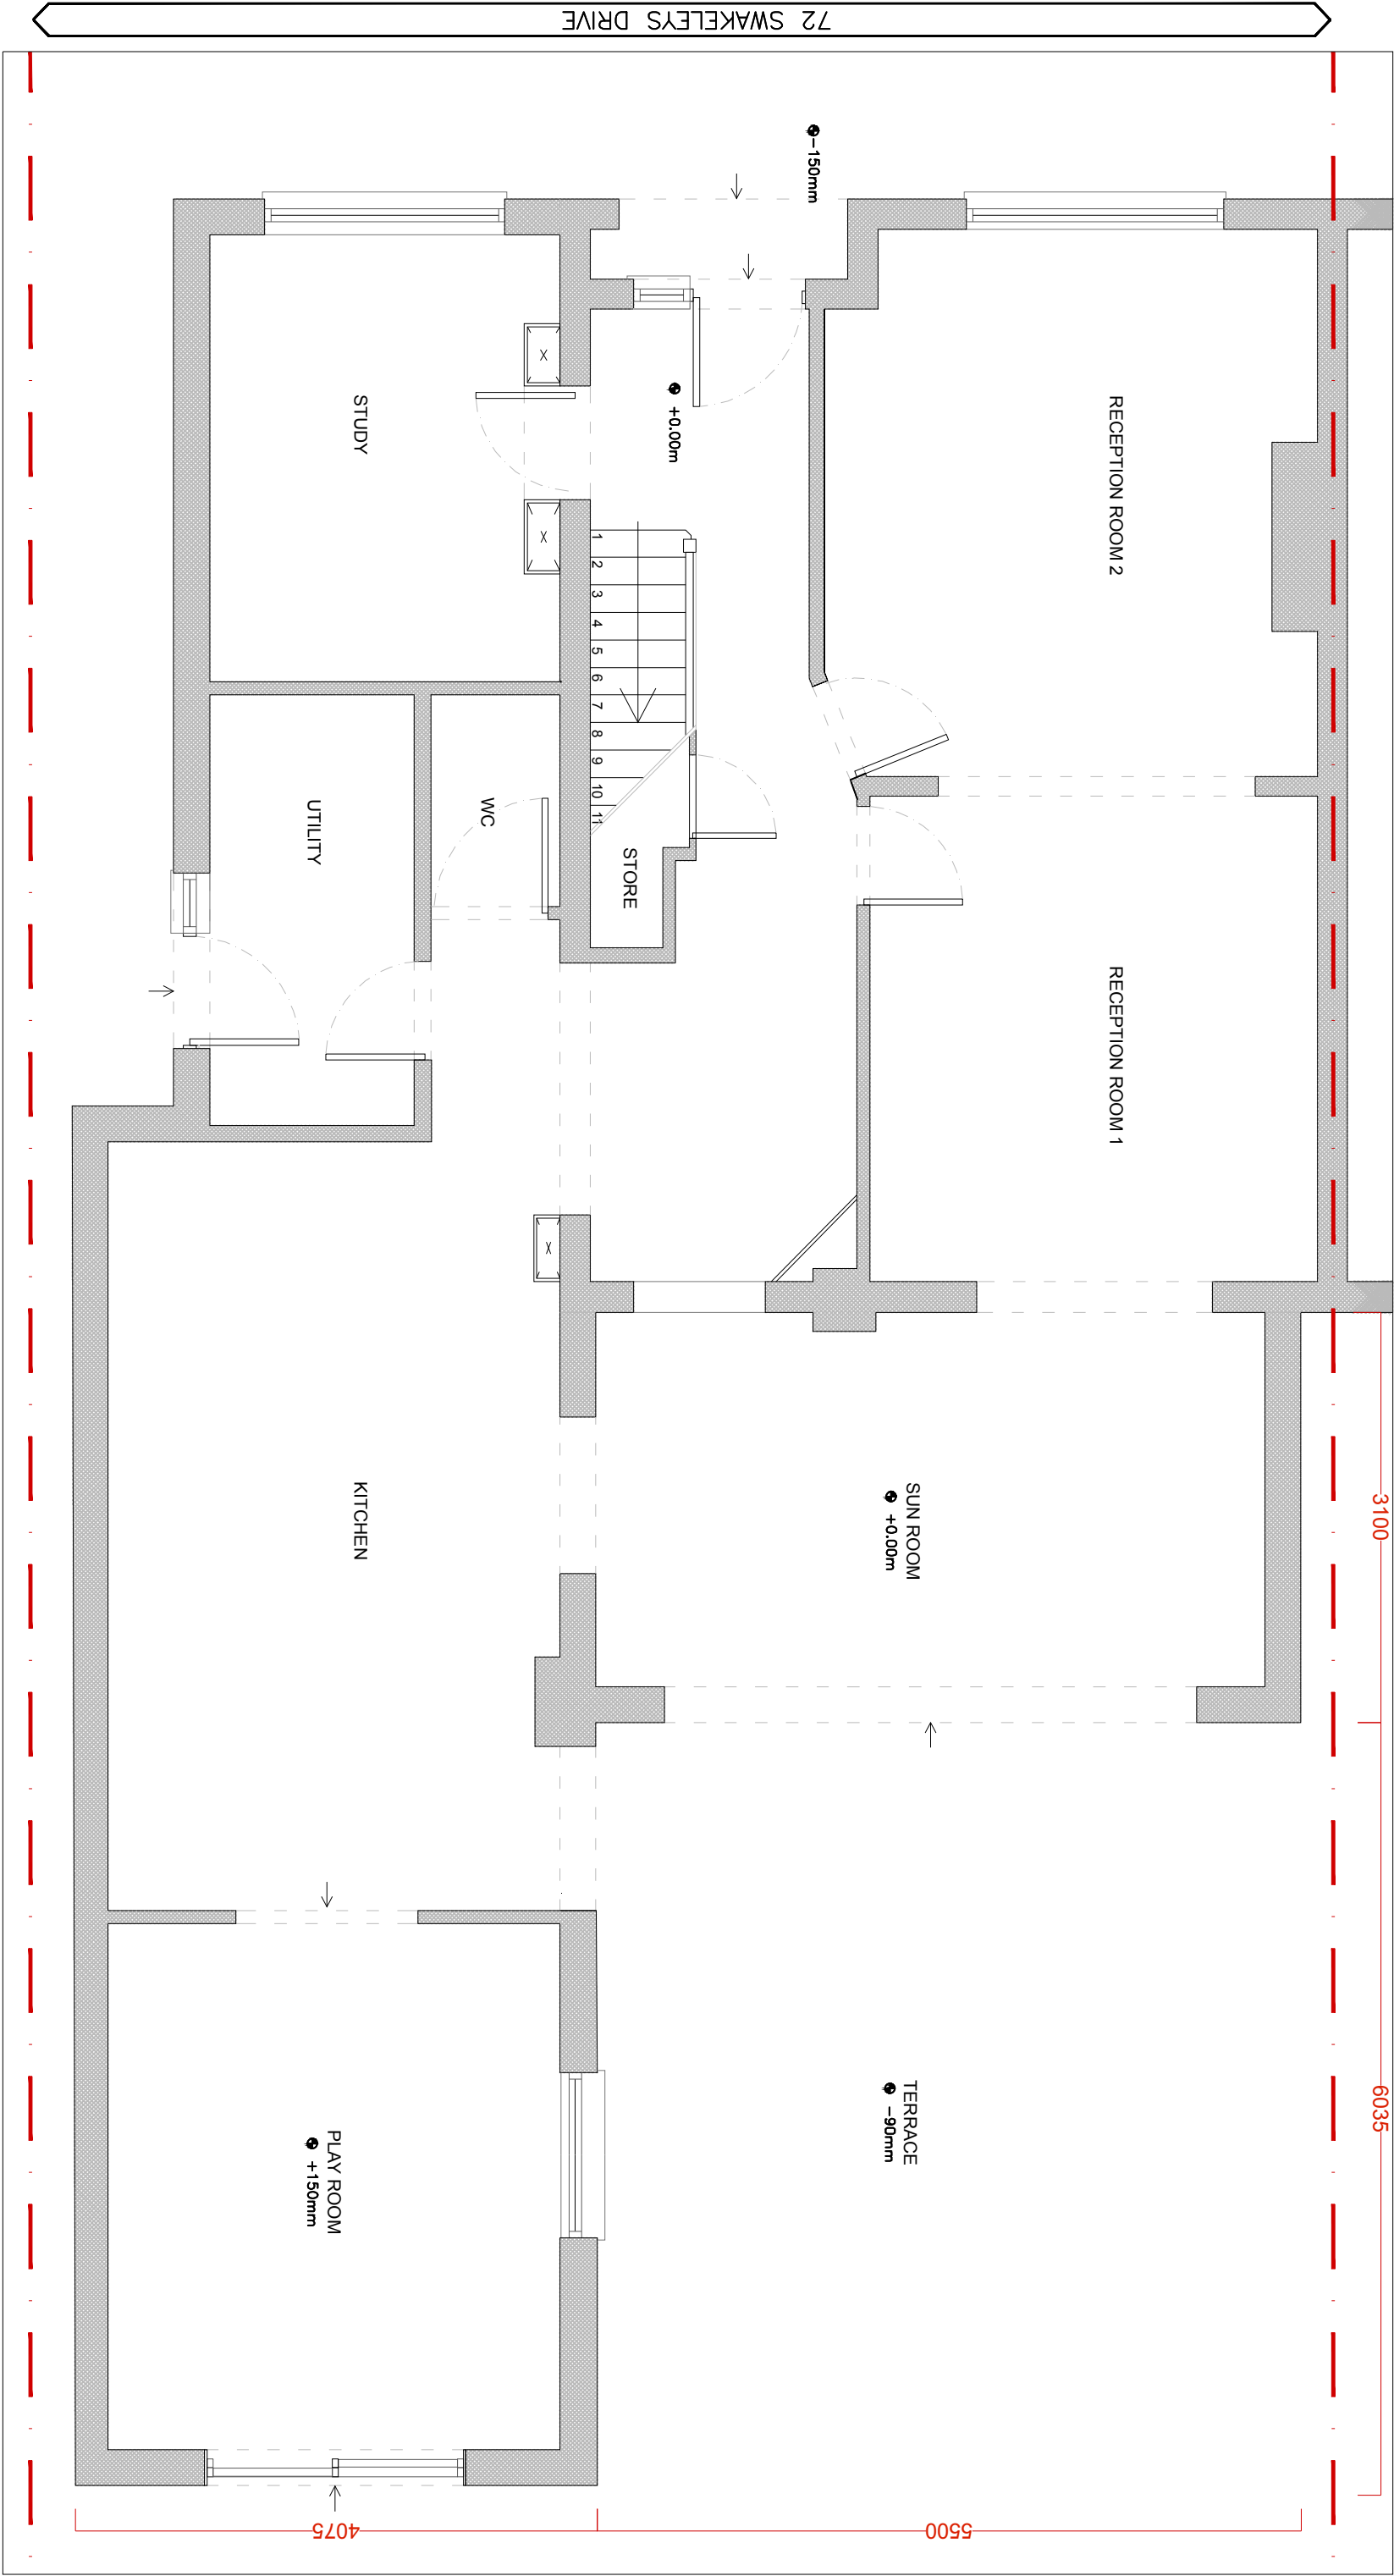

E-02 EXISTING GROUND FLOOR PLAN
00

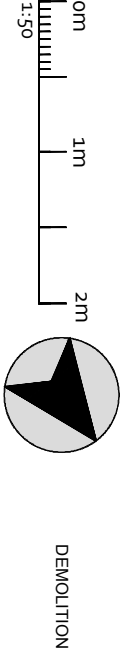

PLANNING APPLICATION DRAWINGS

COHABIT DESIGN COOPERATIVE

4 TWEEDDALE GROVE, ICKENHAM, UB10 8TT
t: +44(0)788 447 0033 e: cohbit.design@gmail.com

PROJECT 72 SWAKELEYS DRIVE, ICKENHAM
EXTENSION & LOFT CONVERSION


TITLE GROUND FLOOR_EXISTING

CLIENT SANDEEP & MANPREET SOHAL


DATE APR 2021 DWG NO EX-02

SCALE 1:50 REVISION 00

72 SWAKELEYS DRIVE

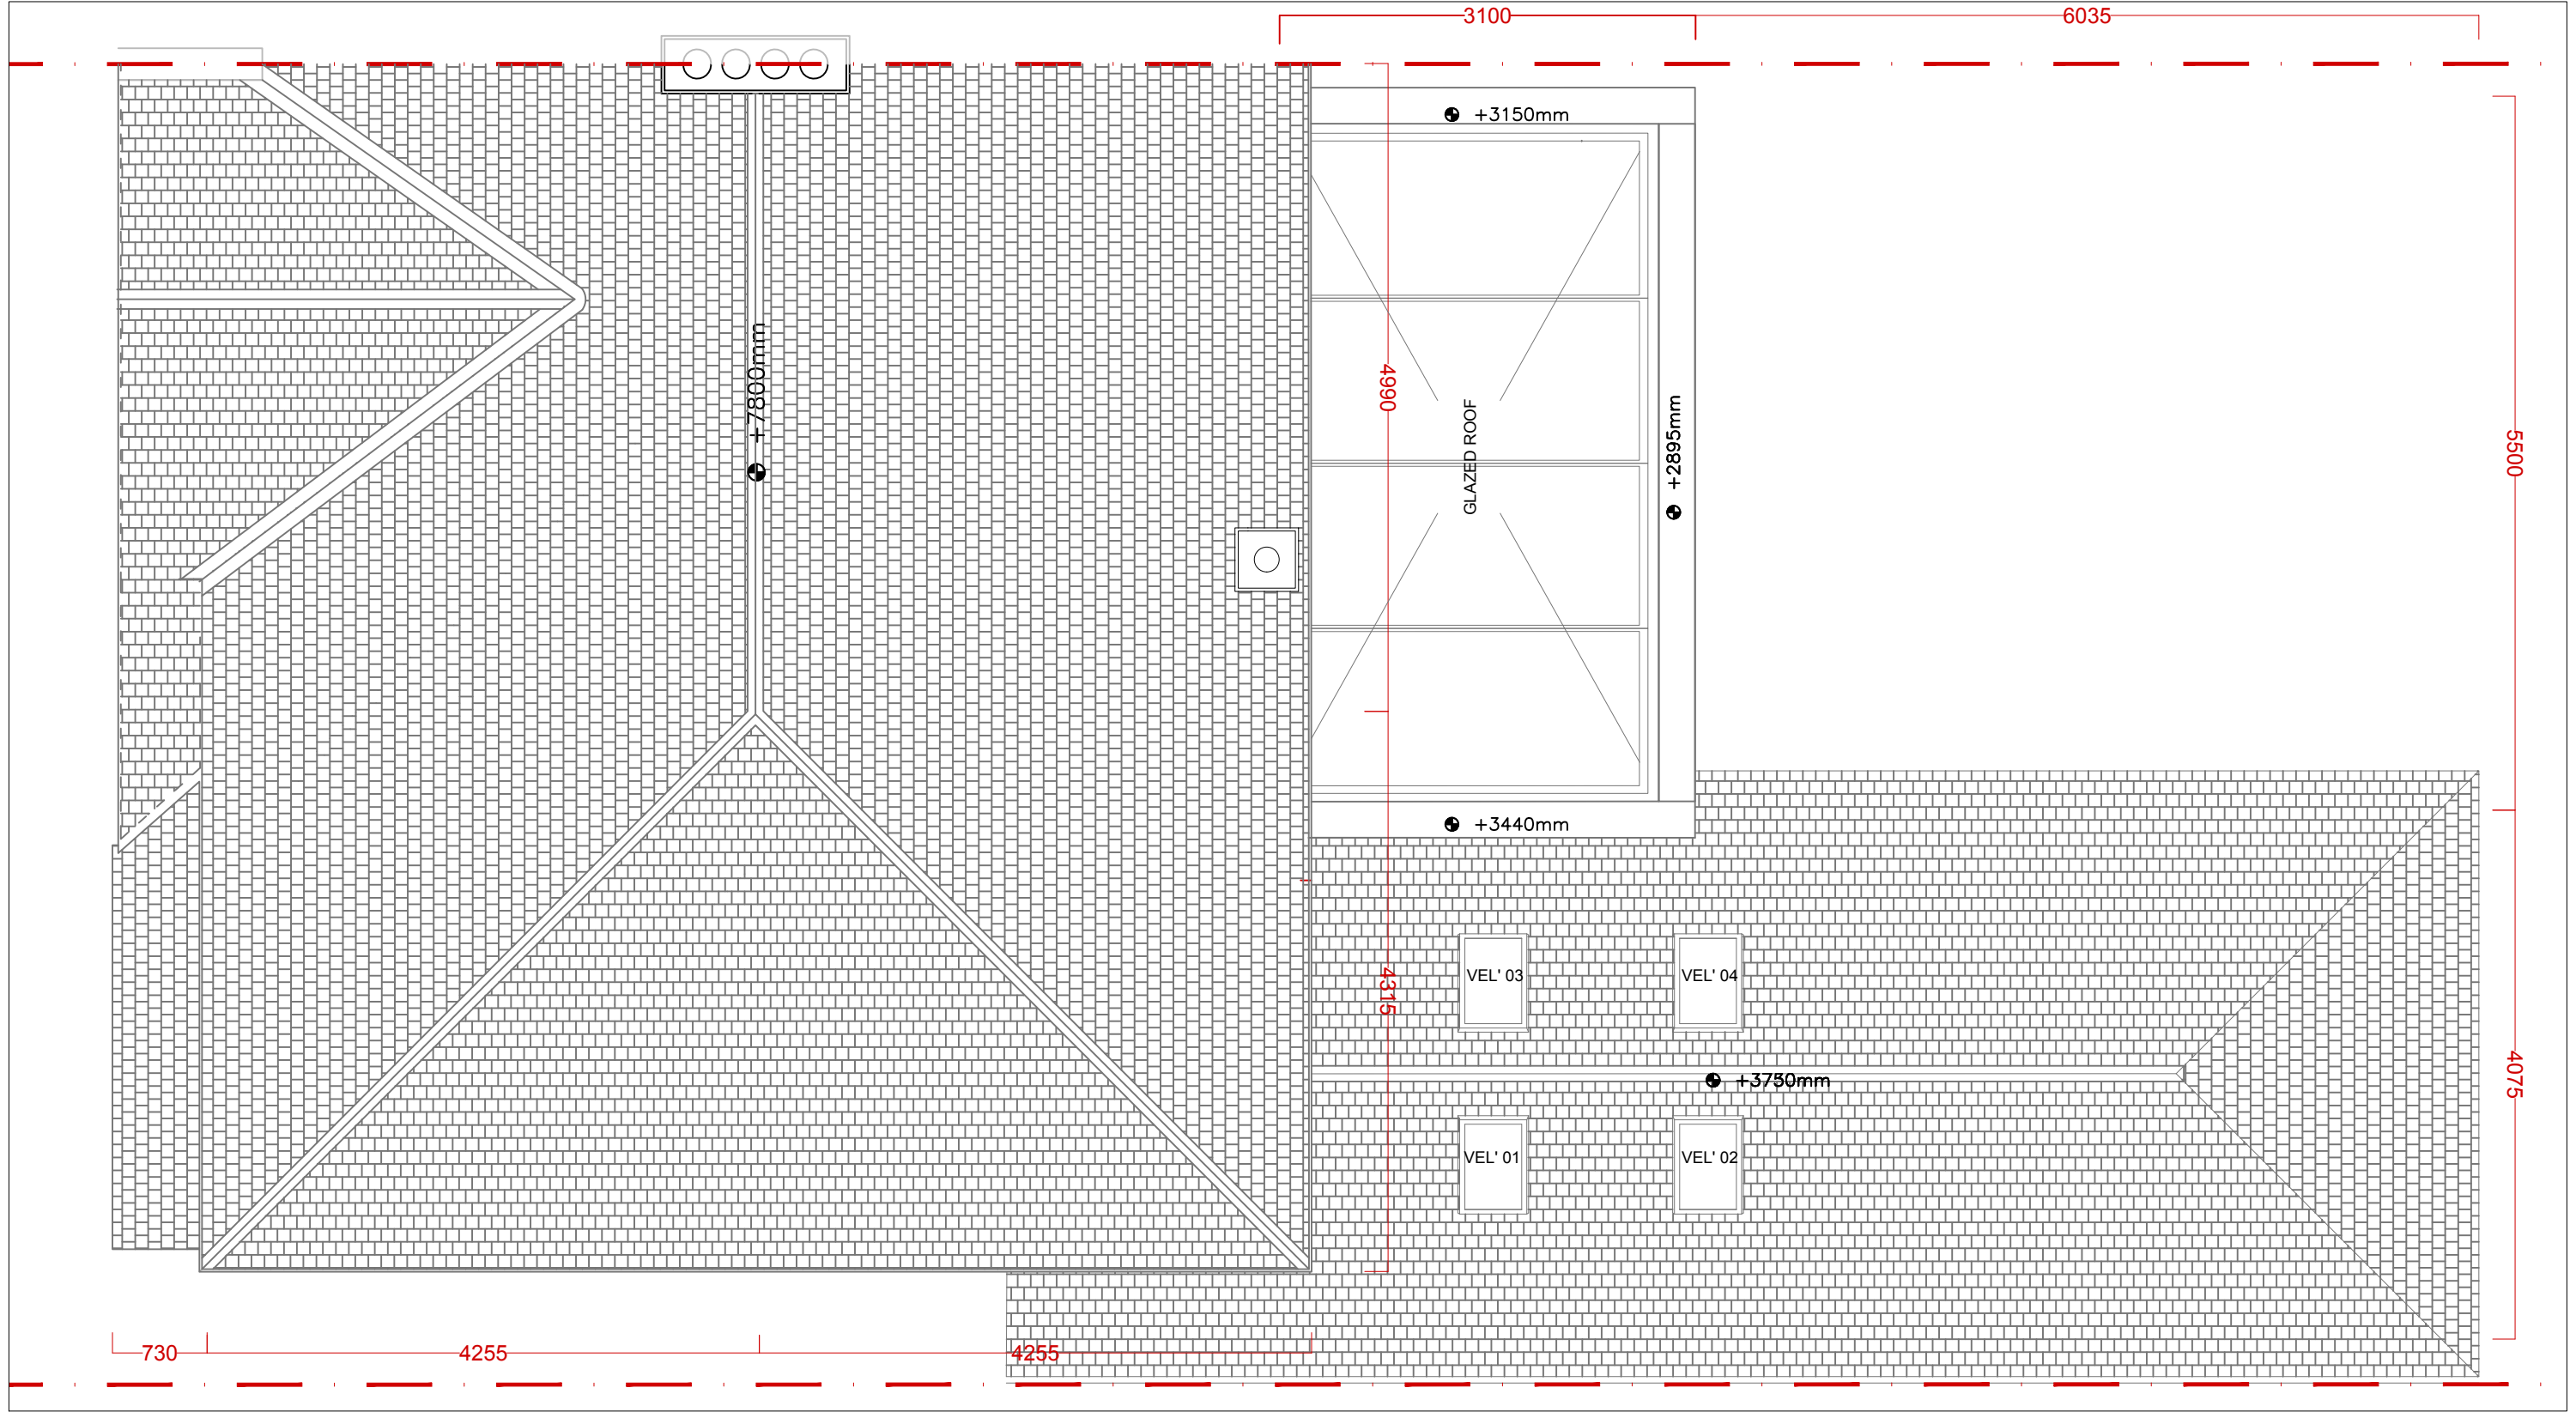


E-05 EXISTING ROOF PLAN
00

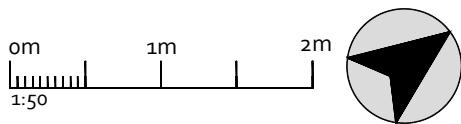


PLANNING APPLICATION DRAWINGS

COHABIT DESIGN COOPERATIVE			
4 TWEEDDALE GROVE_ICKENHAM_UB108TT t: +44(0)788 447 0033 e: cohabit.design@gmail.com			
PROJECT	72 SWAKELEYS DRIVE_ICKENHAM EXTENSION & LOFT CONVERSION		
TITLE	ROOF PLAN_EXISTING		
CLIENT	SANDEEP & MANPREET SOHAL		
DATE	APR 2021	DWG NO	EX-05
SCALE	1:50	REVISION	00

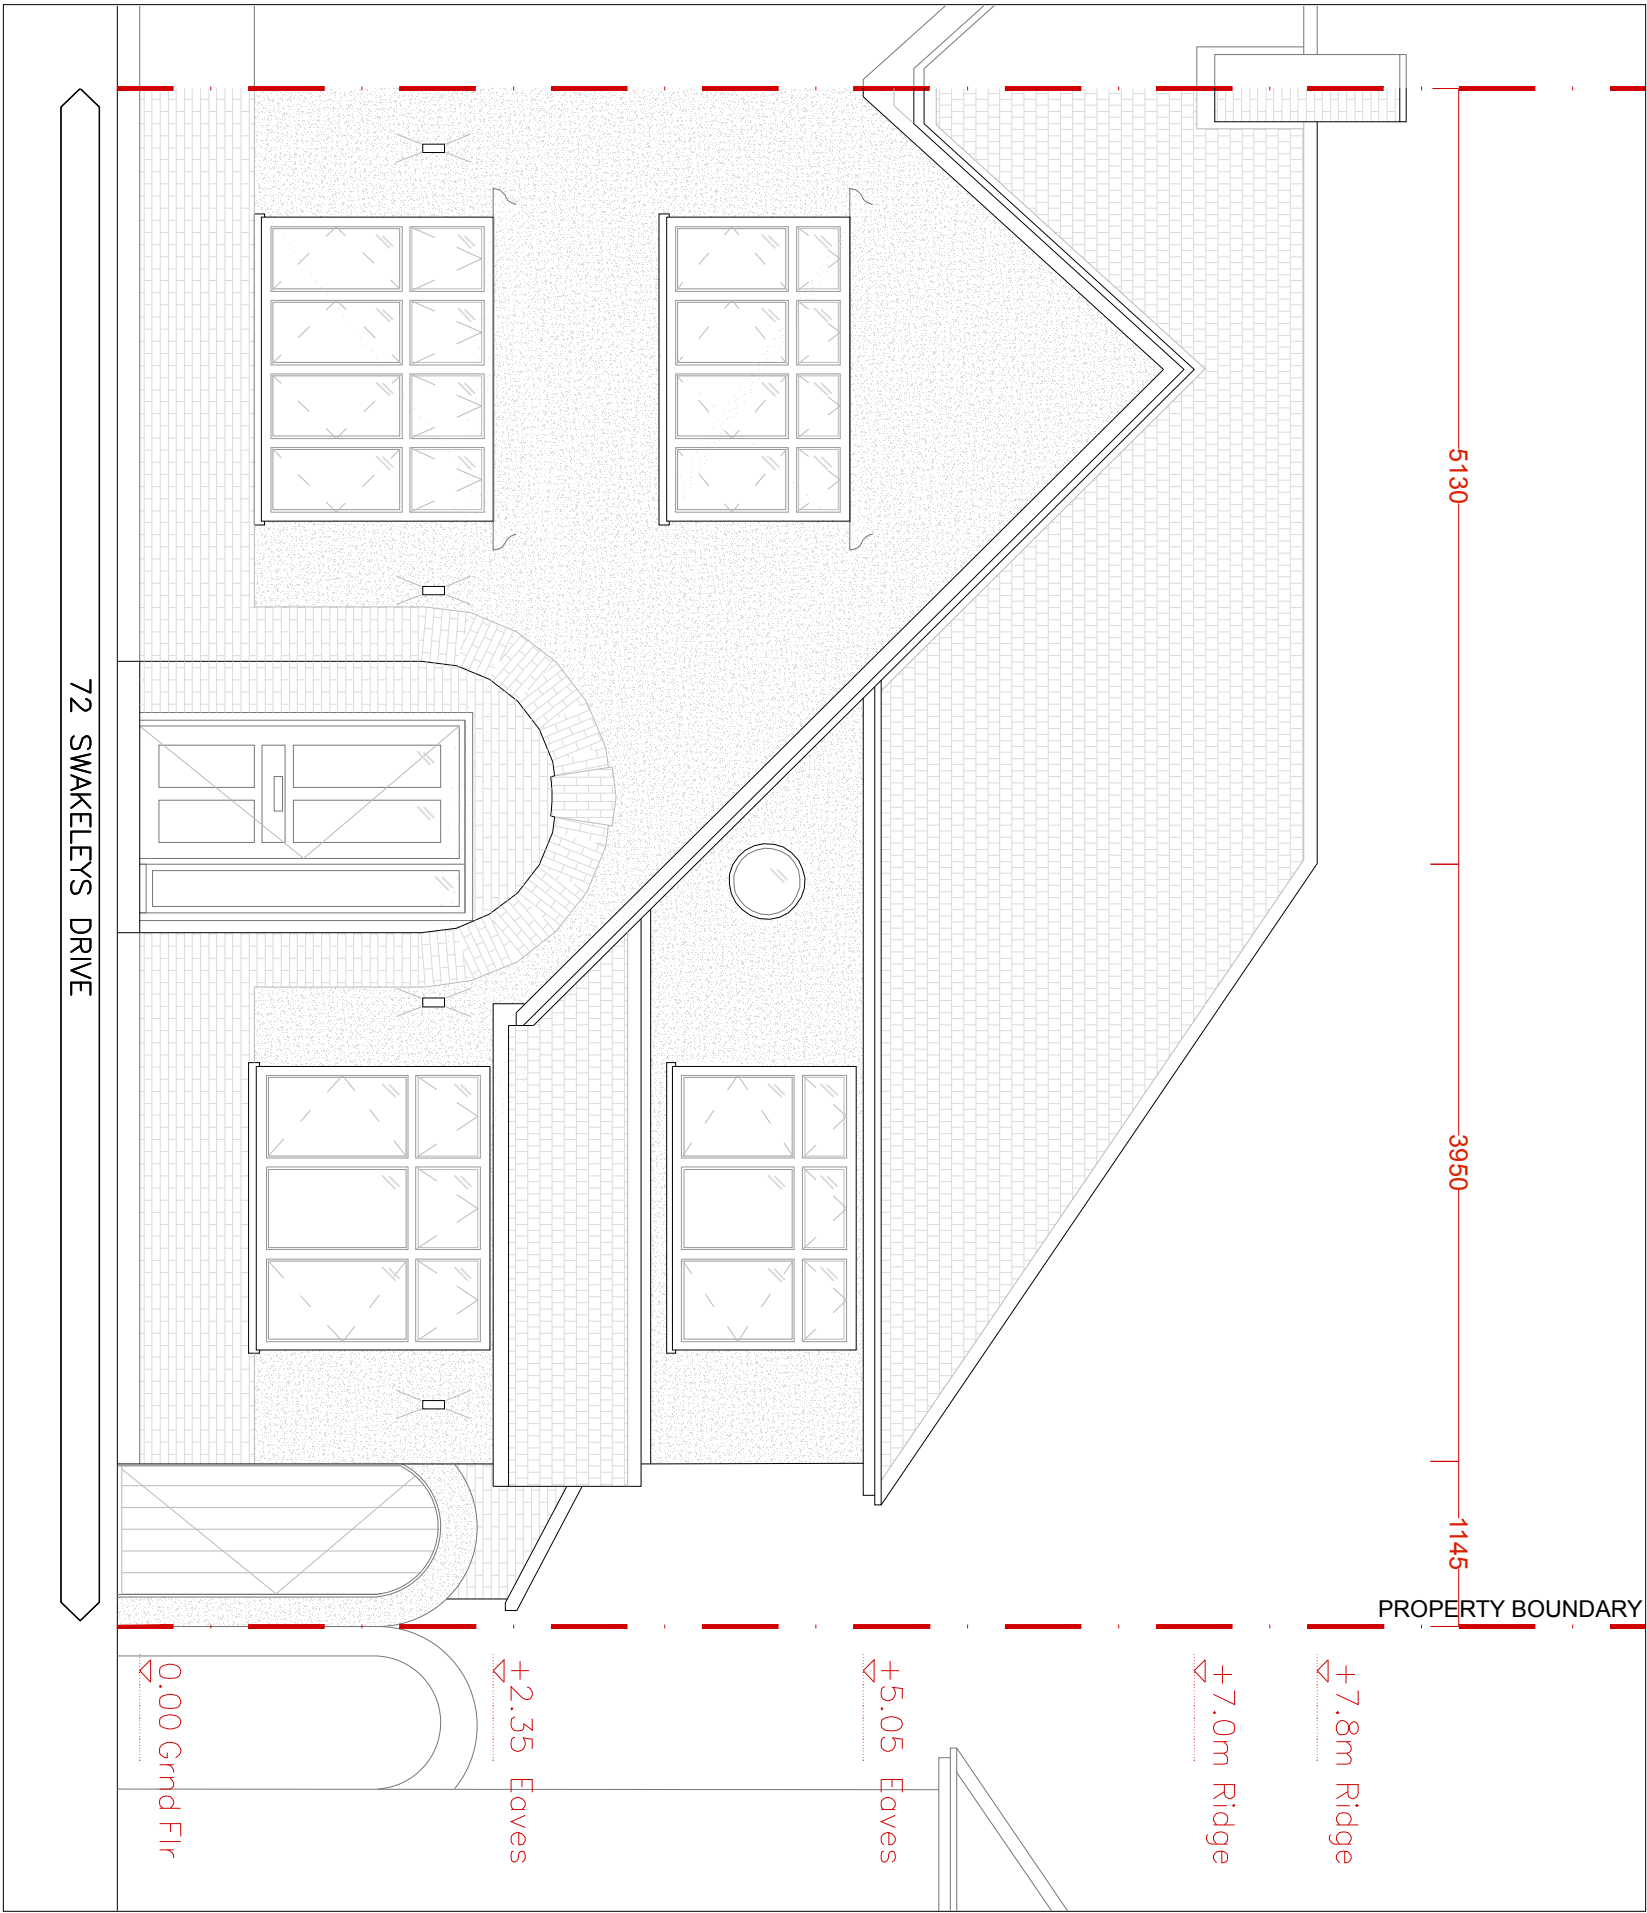

E-06 EXISTING FRONT ELEV 1:50
00

 

PLANNING APPLICATION DRAWINGS

COHABIT DESIGN COOPERATIVE

4 TWEEDDALE GROVE, JCKENHAM, UB108 1TT
t: +44(0)788 447 0033 e: cohabit.design@gmail.com


PROJECT 72 SWAKELEYS DRIVE, JCKENHAM
EXTENSION & LOFT CONVERSION

TITLE FRONT ELEV_EXISTING

CLIENT SANDEEP & MANPREET SOHAL

DATE APR 2021 DWG NO EX-06


SCALE 1:50 REVISION 00

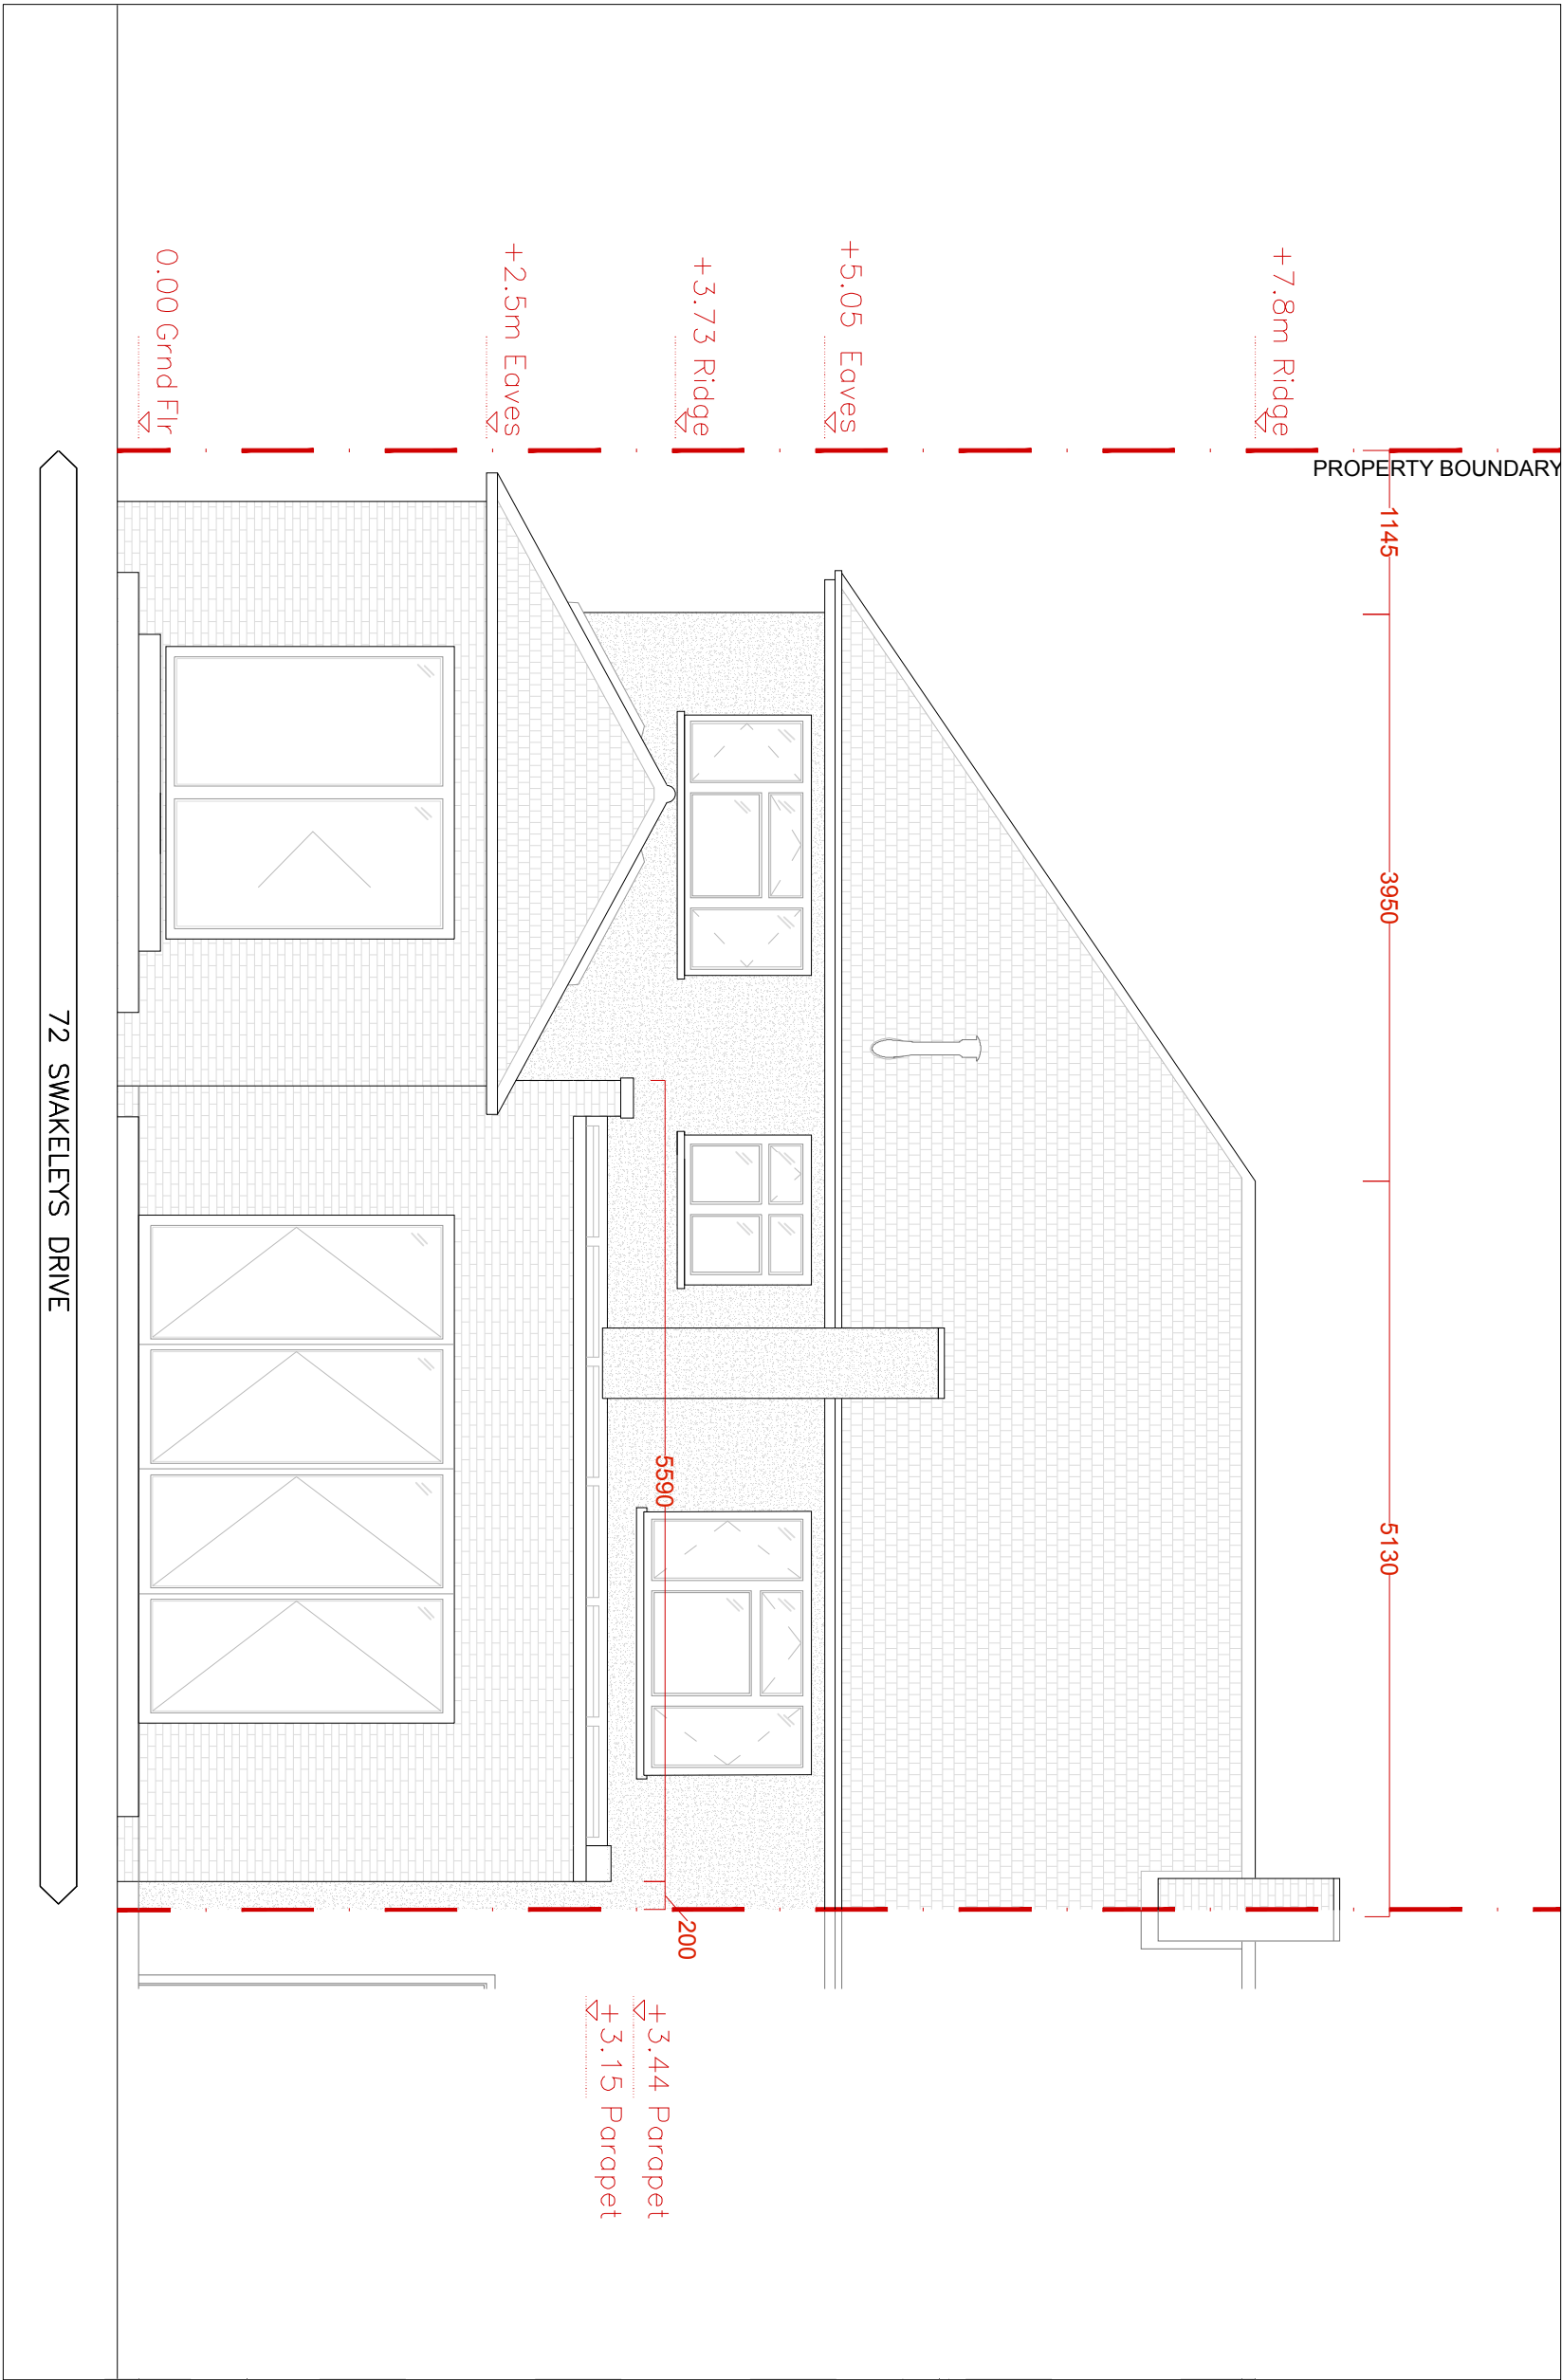

DEMOLITION

E-07
00

EXISTING REAR ELEV 1:50

 

PLANNING APPLICATION DRAWINGS

COHABIT DESIGN COOPERATIVE

4 TWEEDDALE GROVE, JCKENHAM, UB108 1TT
t: +44(0)788 447 0033 e: cohabit.design@gmail.com


PROJECT 72 SWAKELEYS DRIVE, JCKENHAM
EXTENSION & LOFT CONVERSION

TITLE REAR ELEV_EXISTING

CLIENT SANDEEP & MANPREET SOHAL

DATE APR 2021 DWG NO EX-07


SCALE 1:50 REVISION 00

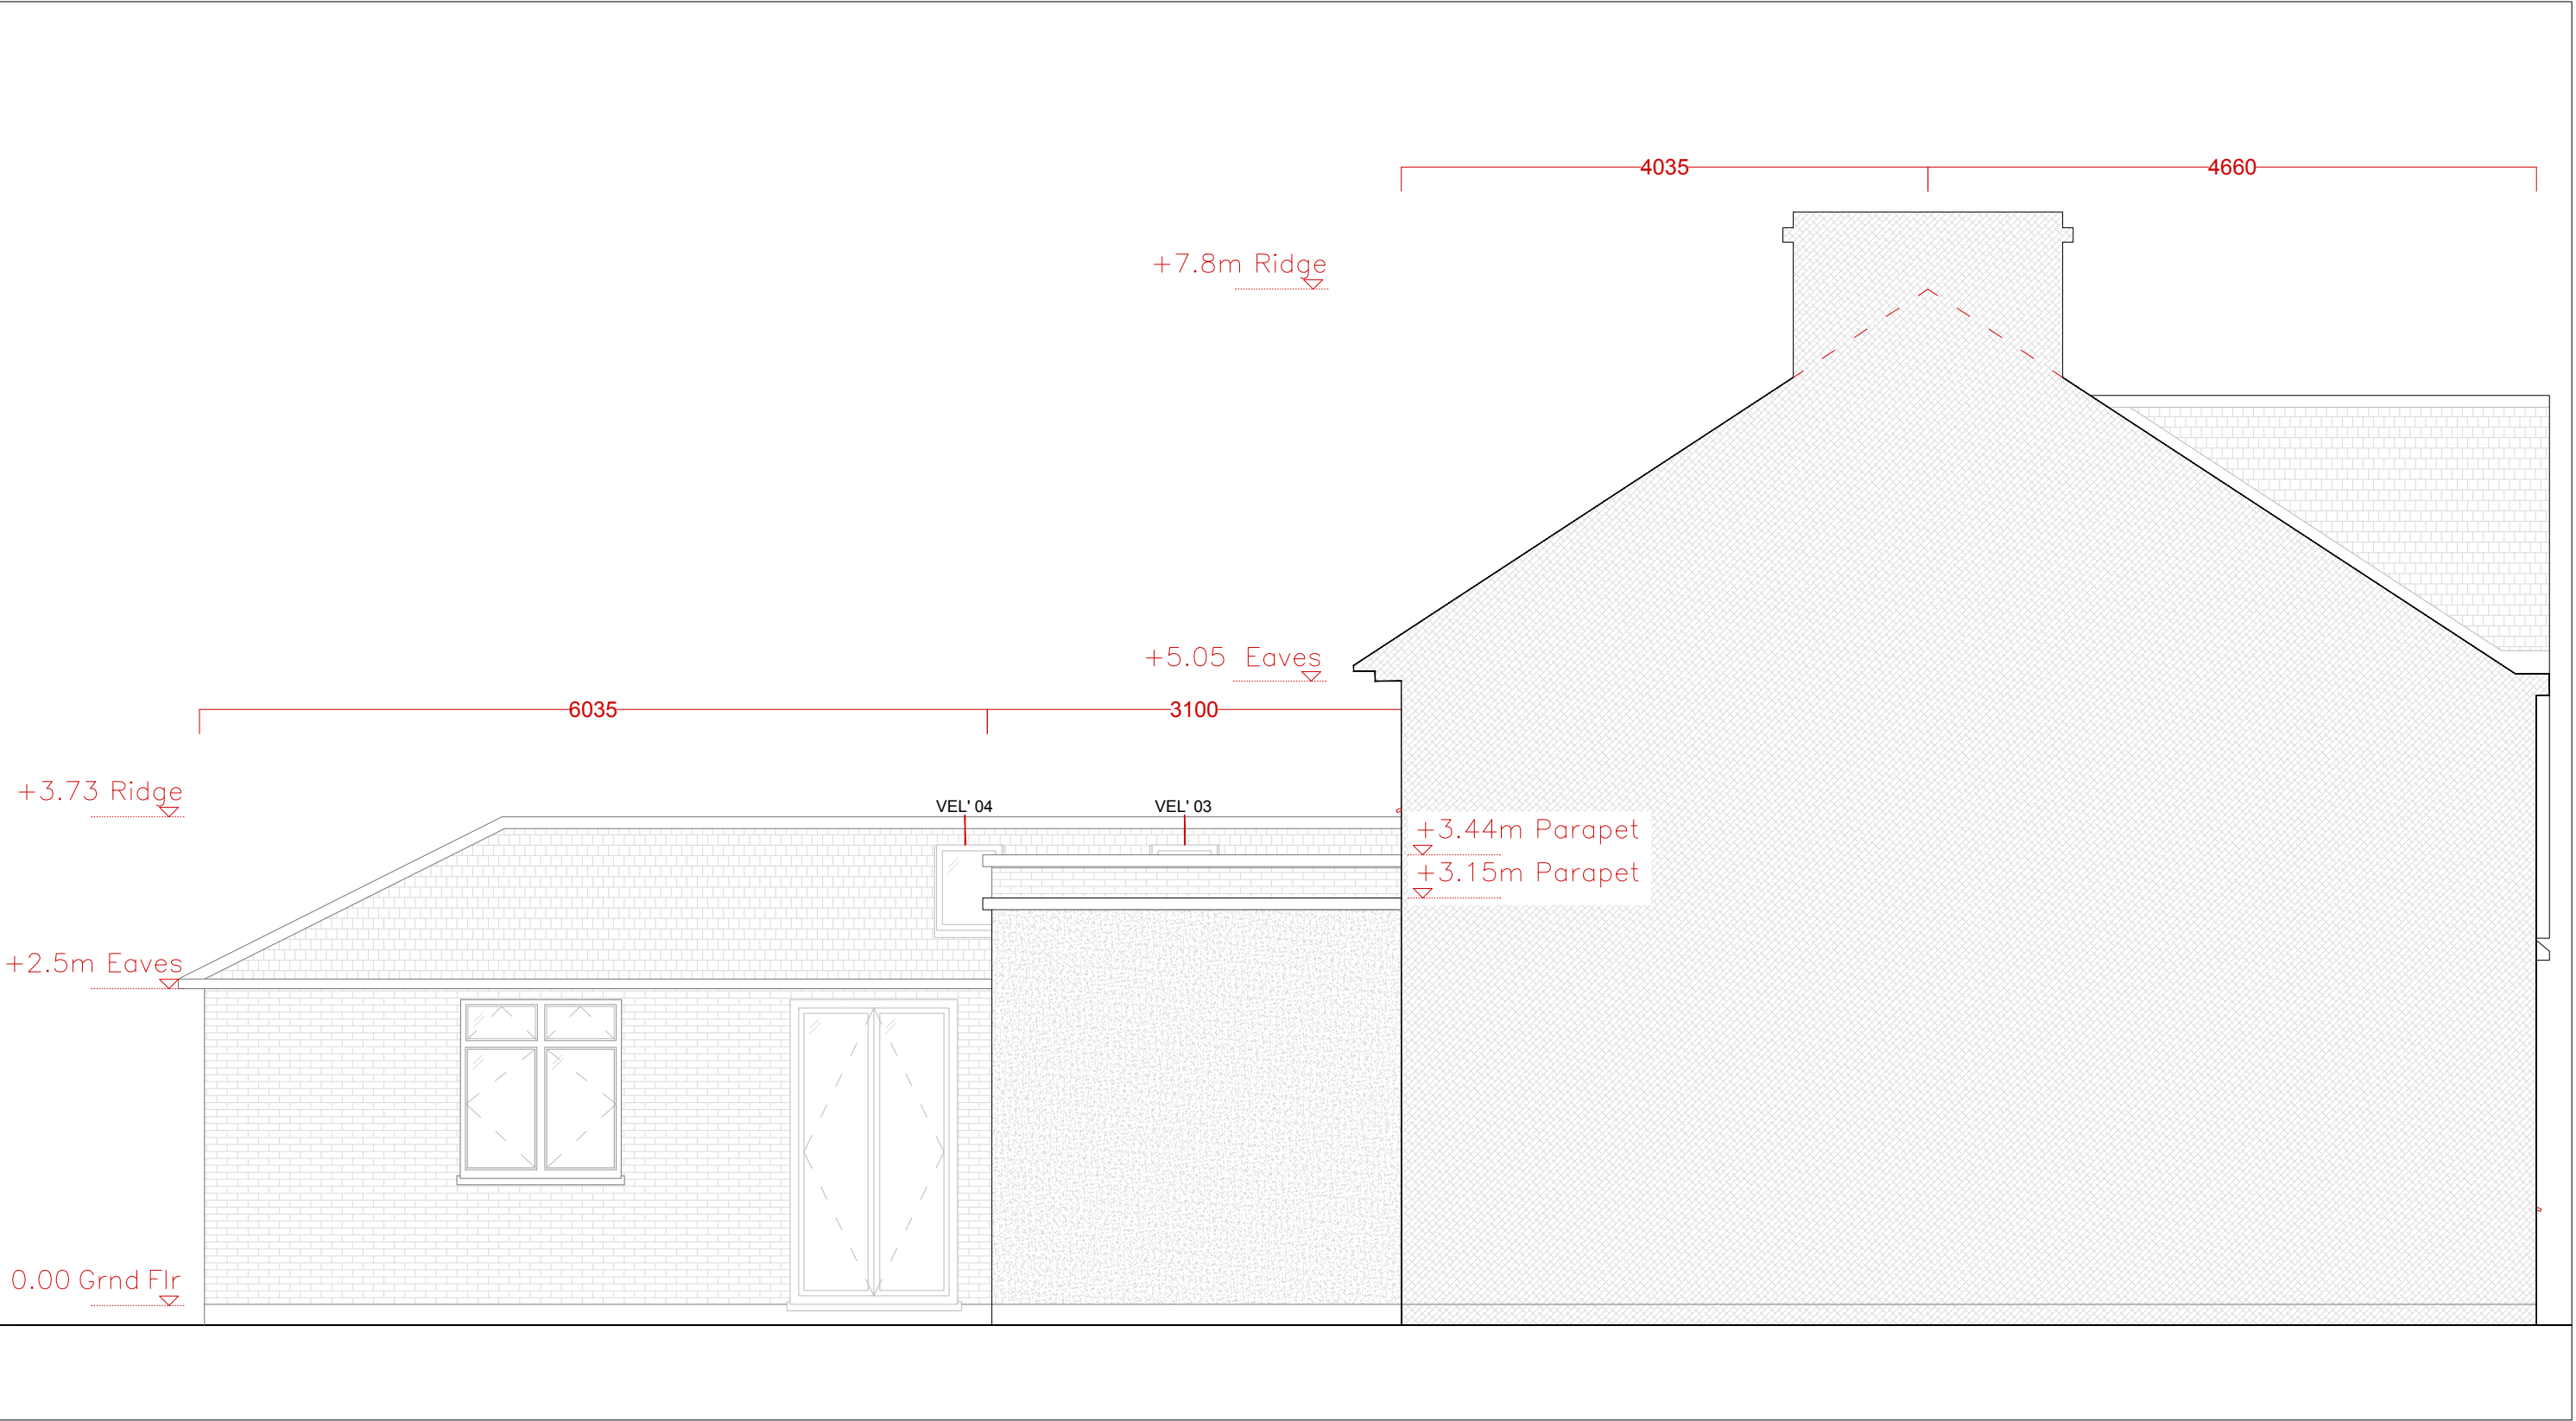

E-08
00


EXISTING SIDE [WEST] ELEV + SILHOUETTE 1:50

DEMOLITION

 


PLANNING APPLICATION DRAWINGS

COHABIT DESIGN COOPERATIVE			
4 TWEEDDALE GROVE_ICKENHAM_UB108TT t: +44(0)788 447 0033 e: cohabit.design@gmail.com			
PROJECT	72 SWAKELEYS DRIVE_ICKENHAM EXTENSION & LOFT CONVERSION		
TITLE	SIDE [WEST] ELEV_EXISTING		
CLIENT	SANDEEP & MANPREET SOHAL		
DATE	APR 2021	DWG NO	EX-08
SCALE	1:50	REVISION	00

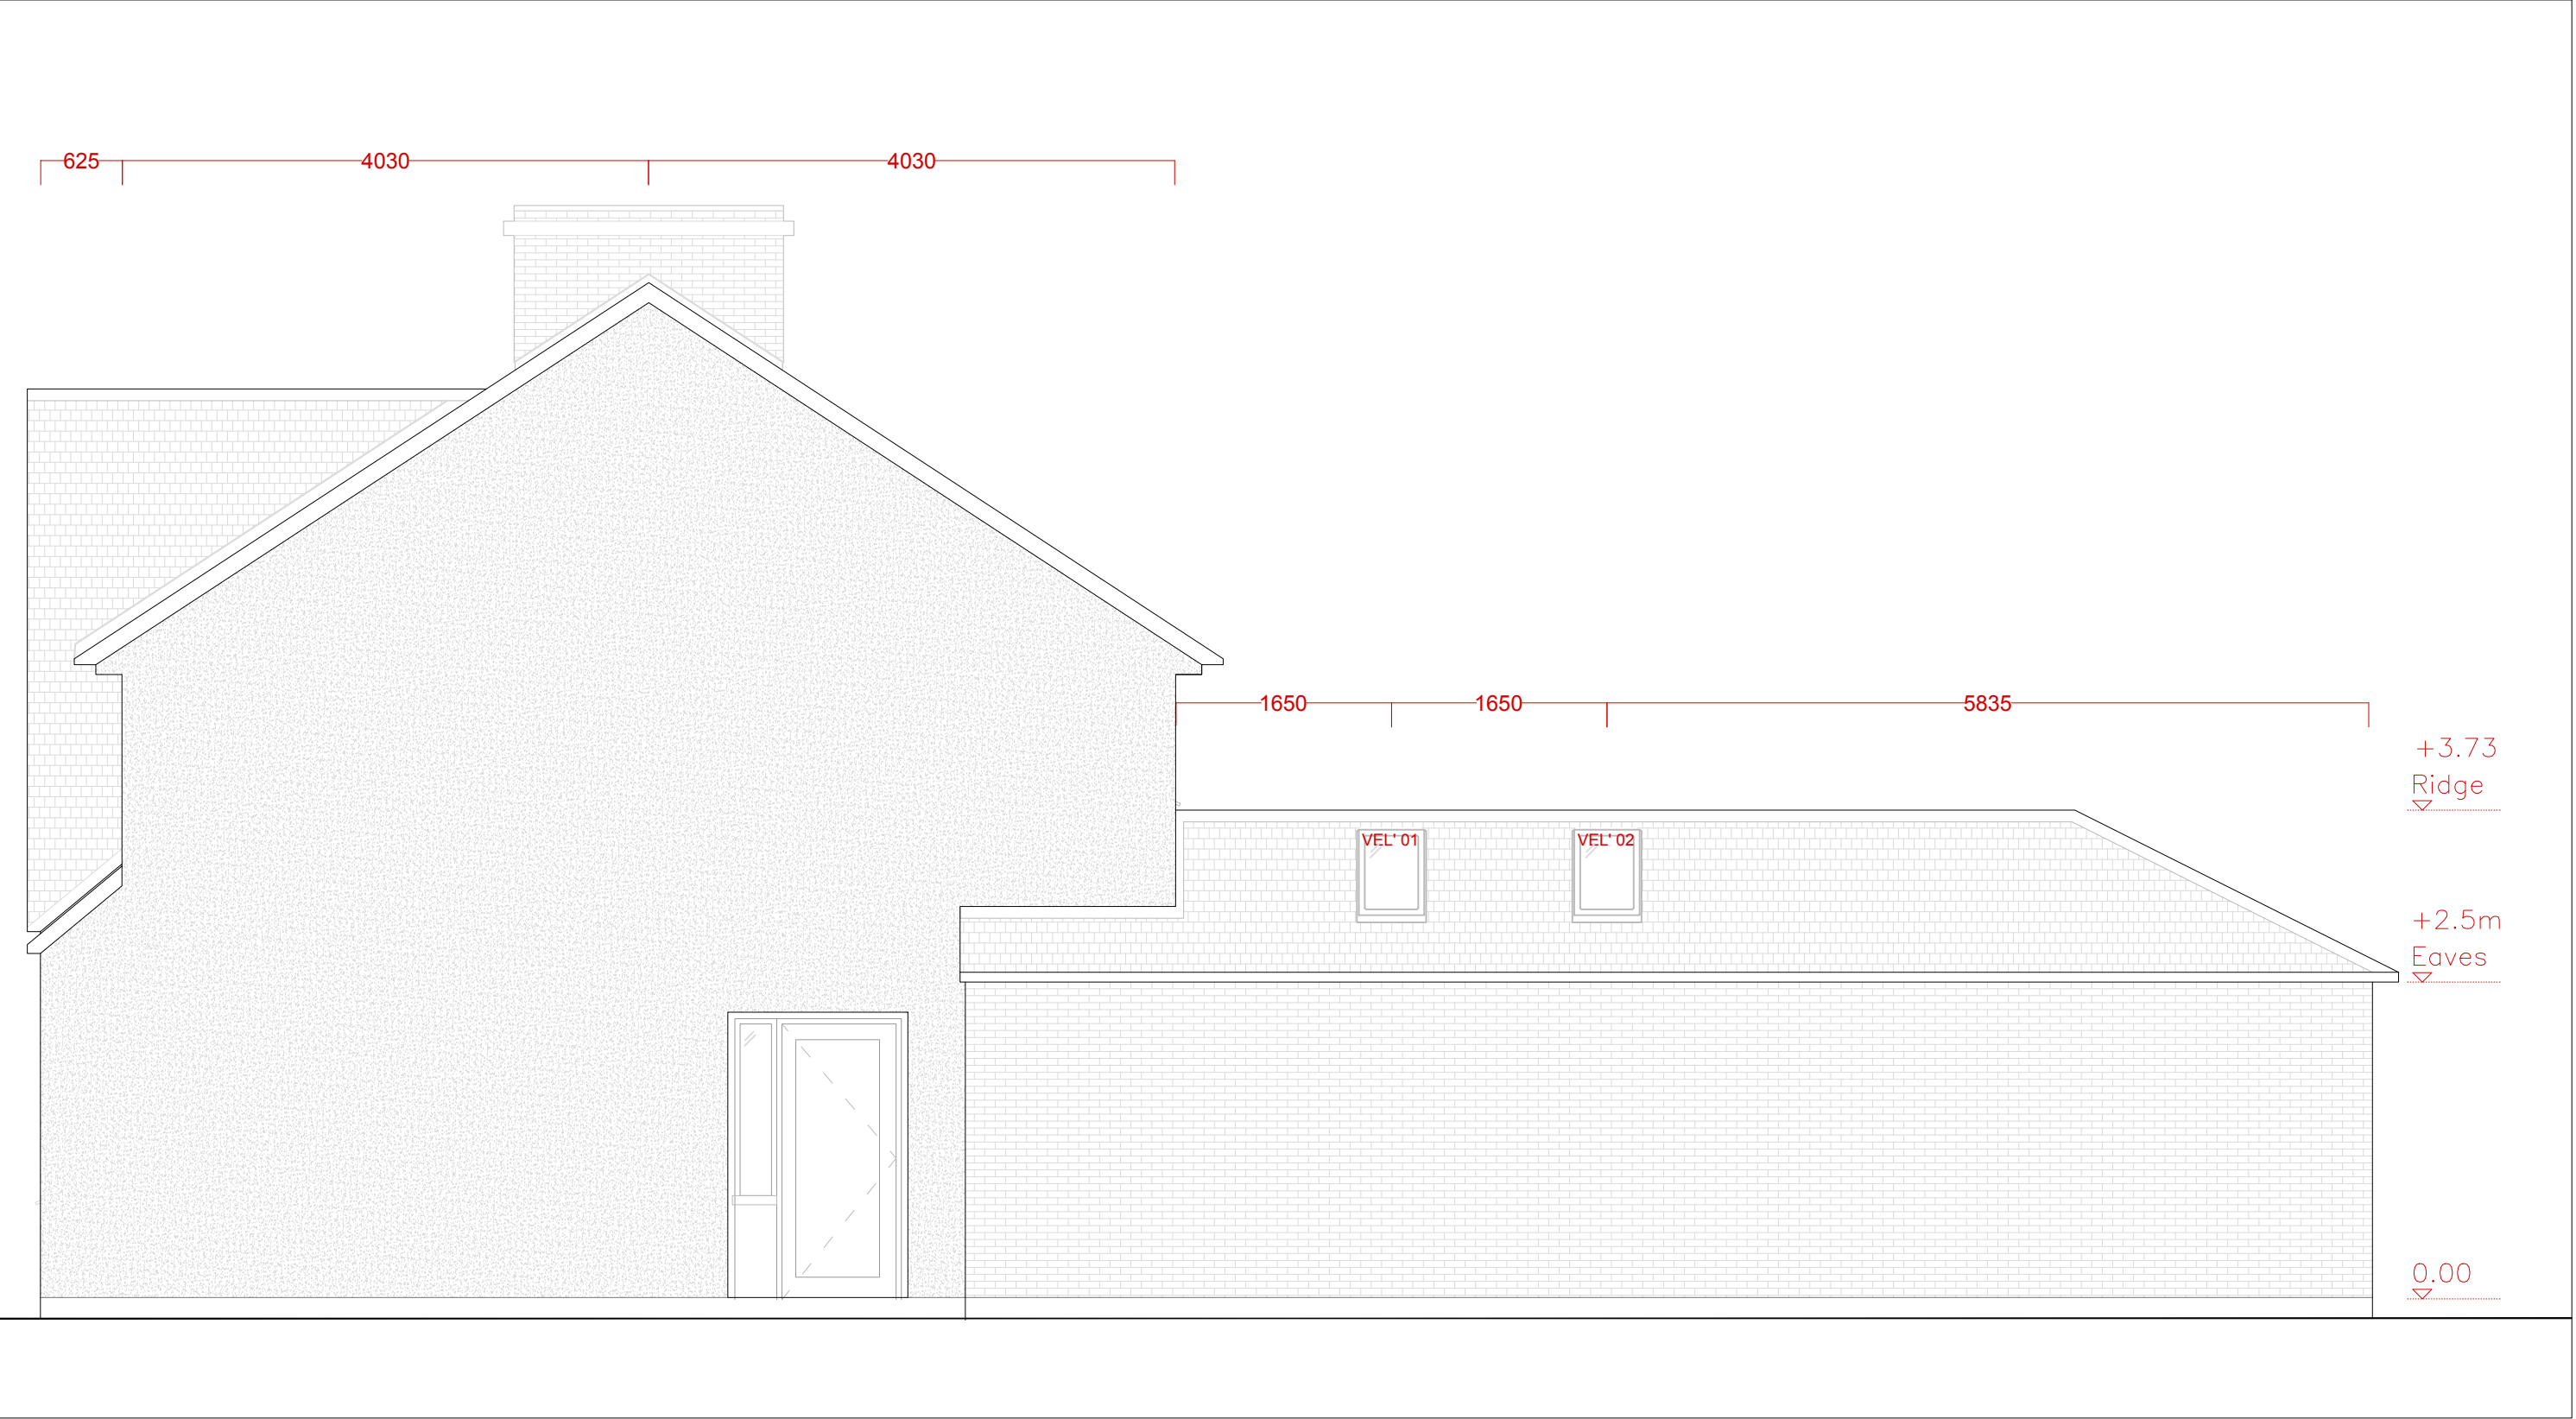

P-09 EXISTING SIDE [EAST] ELEV 1:50
00


DEMOLITION

 


PLANNING APPLICATION DRAWINGS

COHABIT DESIGN COOPERATIVE			
4 TWEEDDALE GROVE_ICKENHAM_UB108TT t: +44(0)788 447 0033 e: cohabit.design@gmail.com			
PROJECT	72 SWAKELEYS DRIVE_ICKENHAM EXTENSION & LOFT CONVERSION		
TITLE	SIDE [EAST] ELEV_EXISTING		
CLIENT	SANDEEP & MANPREET SOHAL		
DATE	APR 2021	DWG NO	EX-09
SCALE	1:50	REVISION	00


72 SWAKELEYS DRIVE

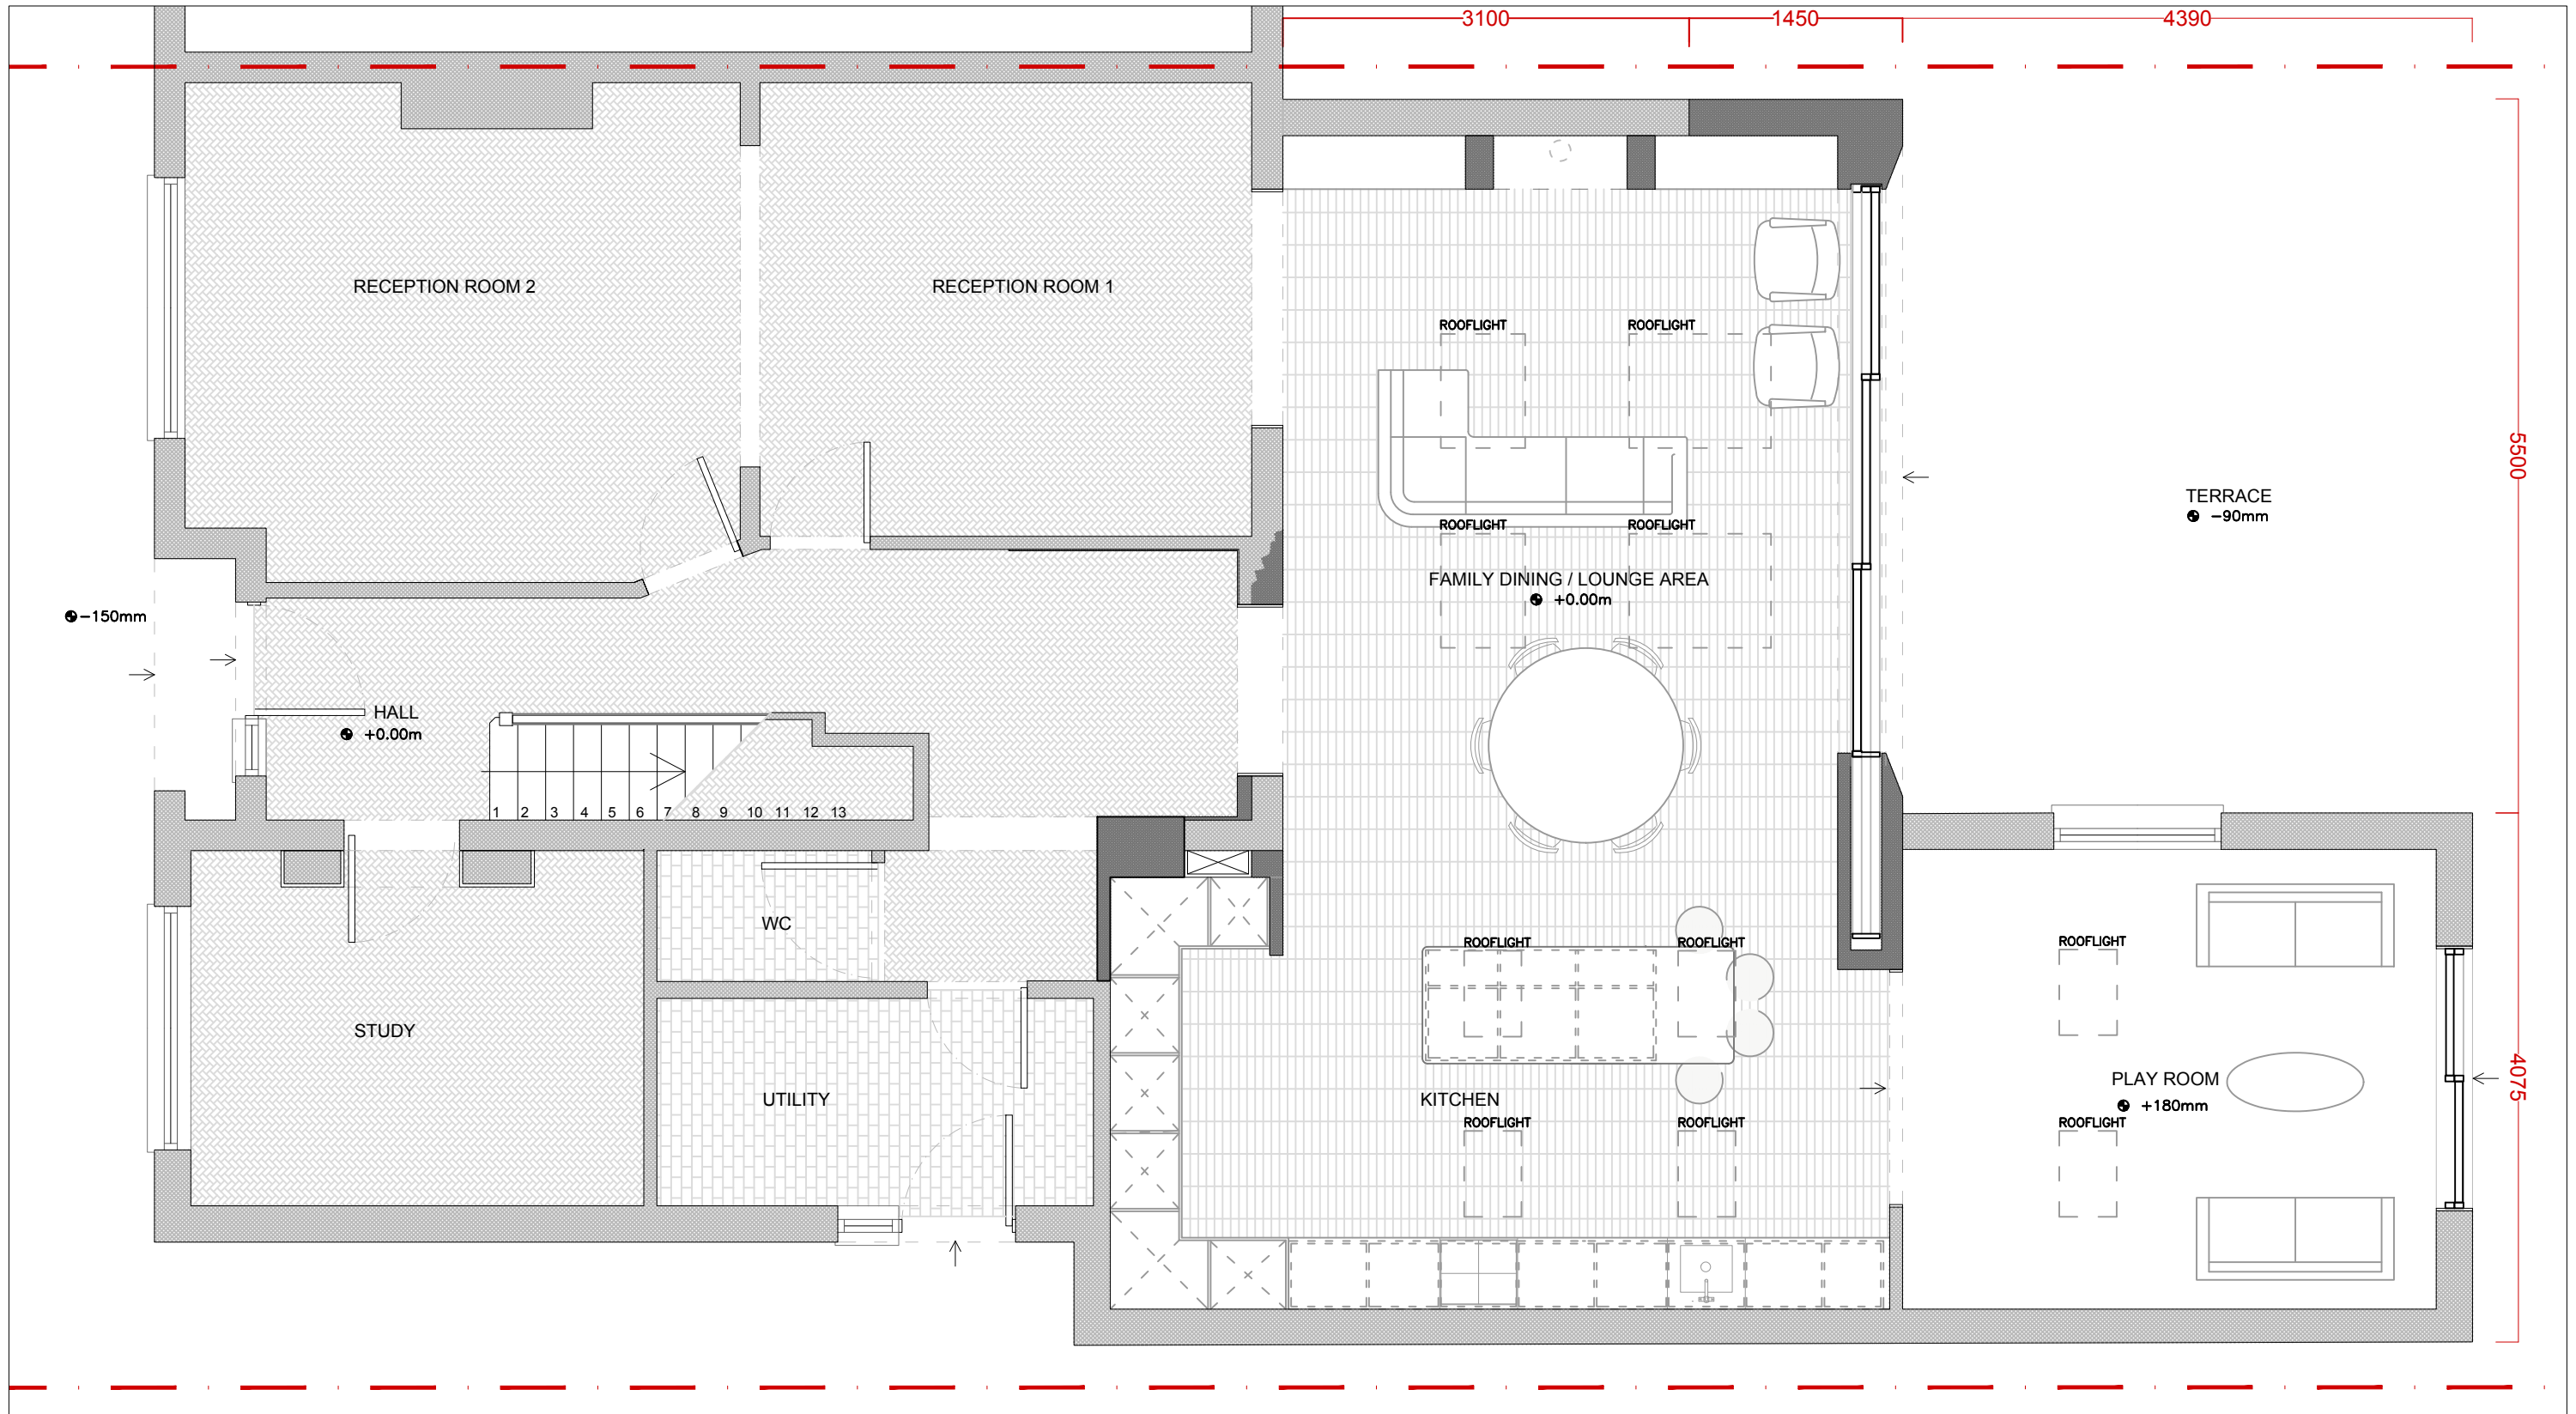

P-02 PROPOSED GROUND FLOOR PLAN
00

 


PLANNING APPLICATION DRAWINGS			
COHABIT DESIGN COOPERATIVE			
4 TWEEDDALE GROVE_ICKENHAM_UB108TT t: +44(0)788 447 0033 e: cohahit.design@gmail.com			
PROJECT	72 SWAKELEYS DRIVE_ICKENHAM EXTENSION & LOFT CONVERSION		
TITLE	GROUND FLOOR_PROPOSED		
CLIENT	SANDEEP & MANPREET SOHAL		
DATE	APR 2021	DWG NO	PR-02
SCALE	1:50	REVISION	00

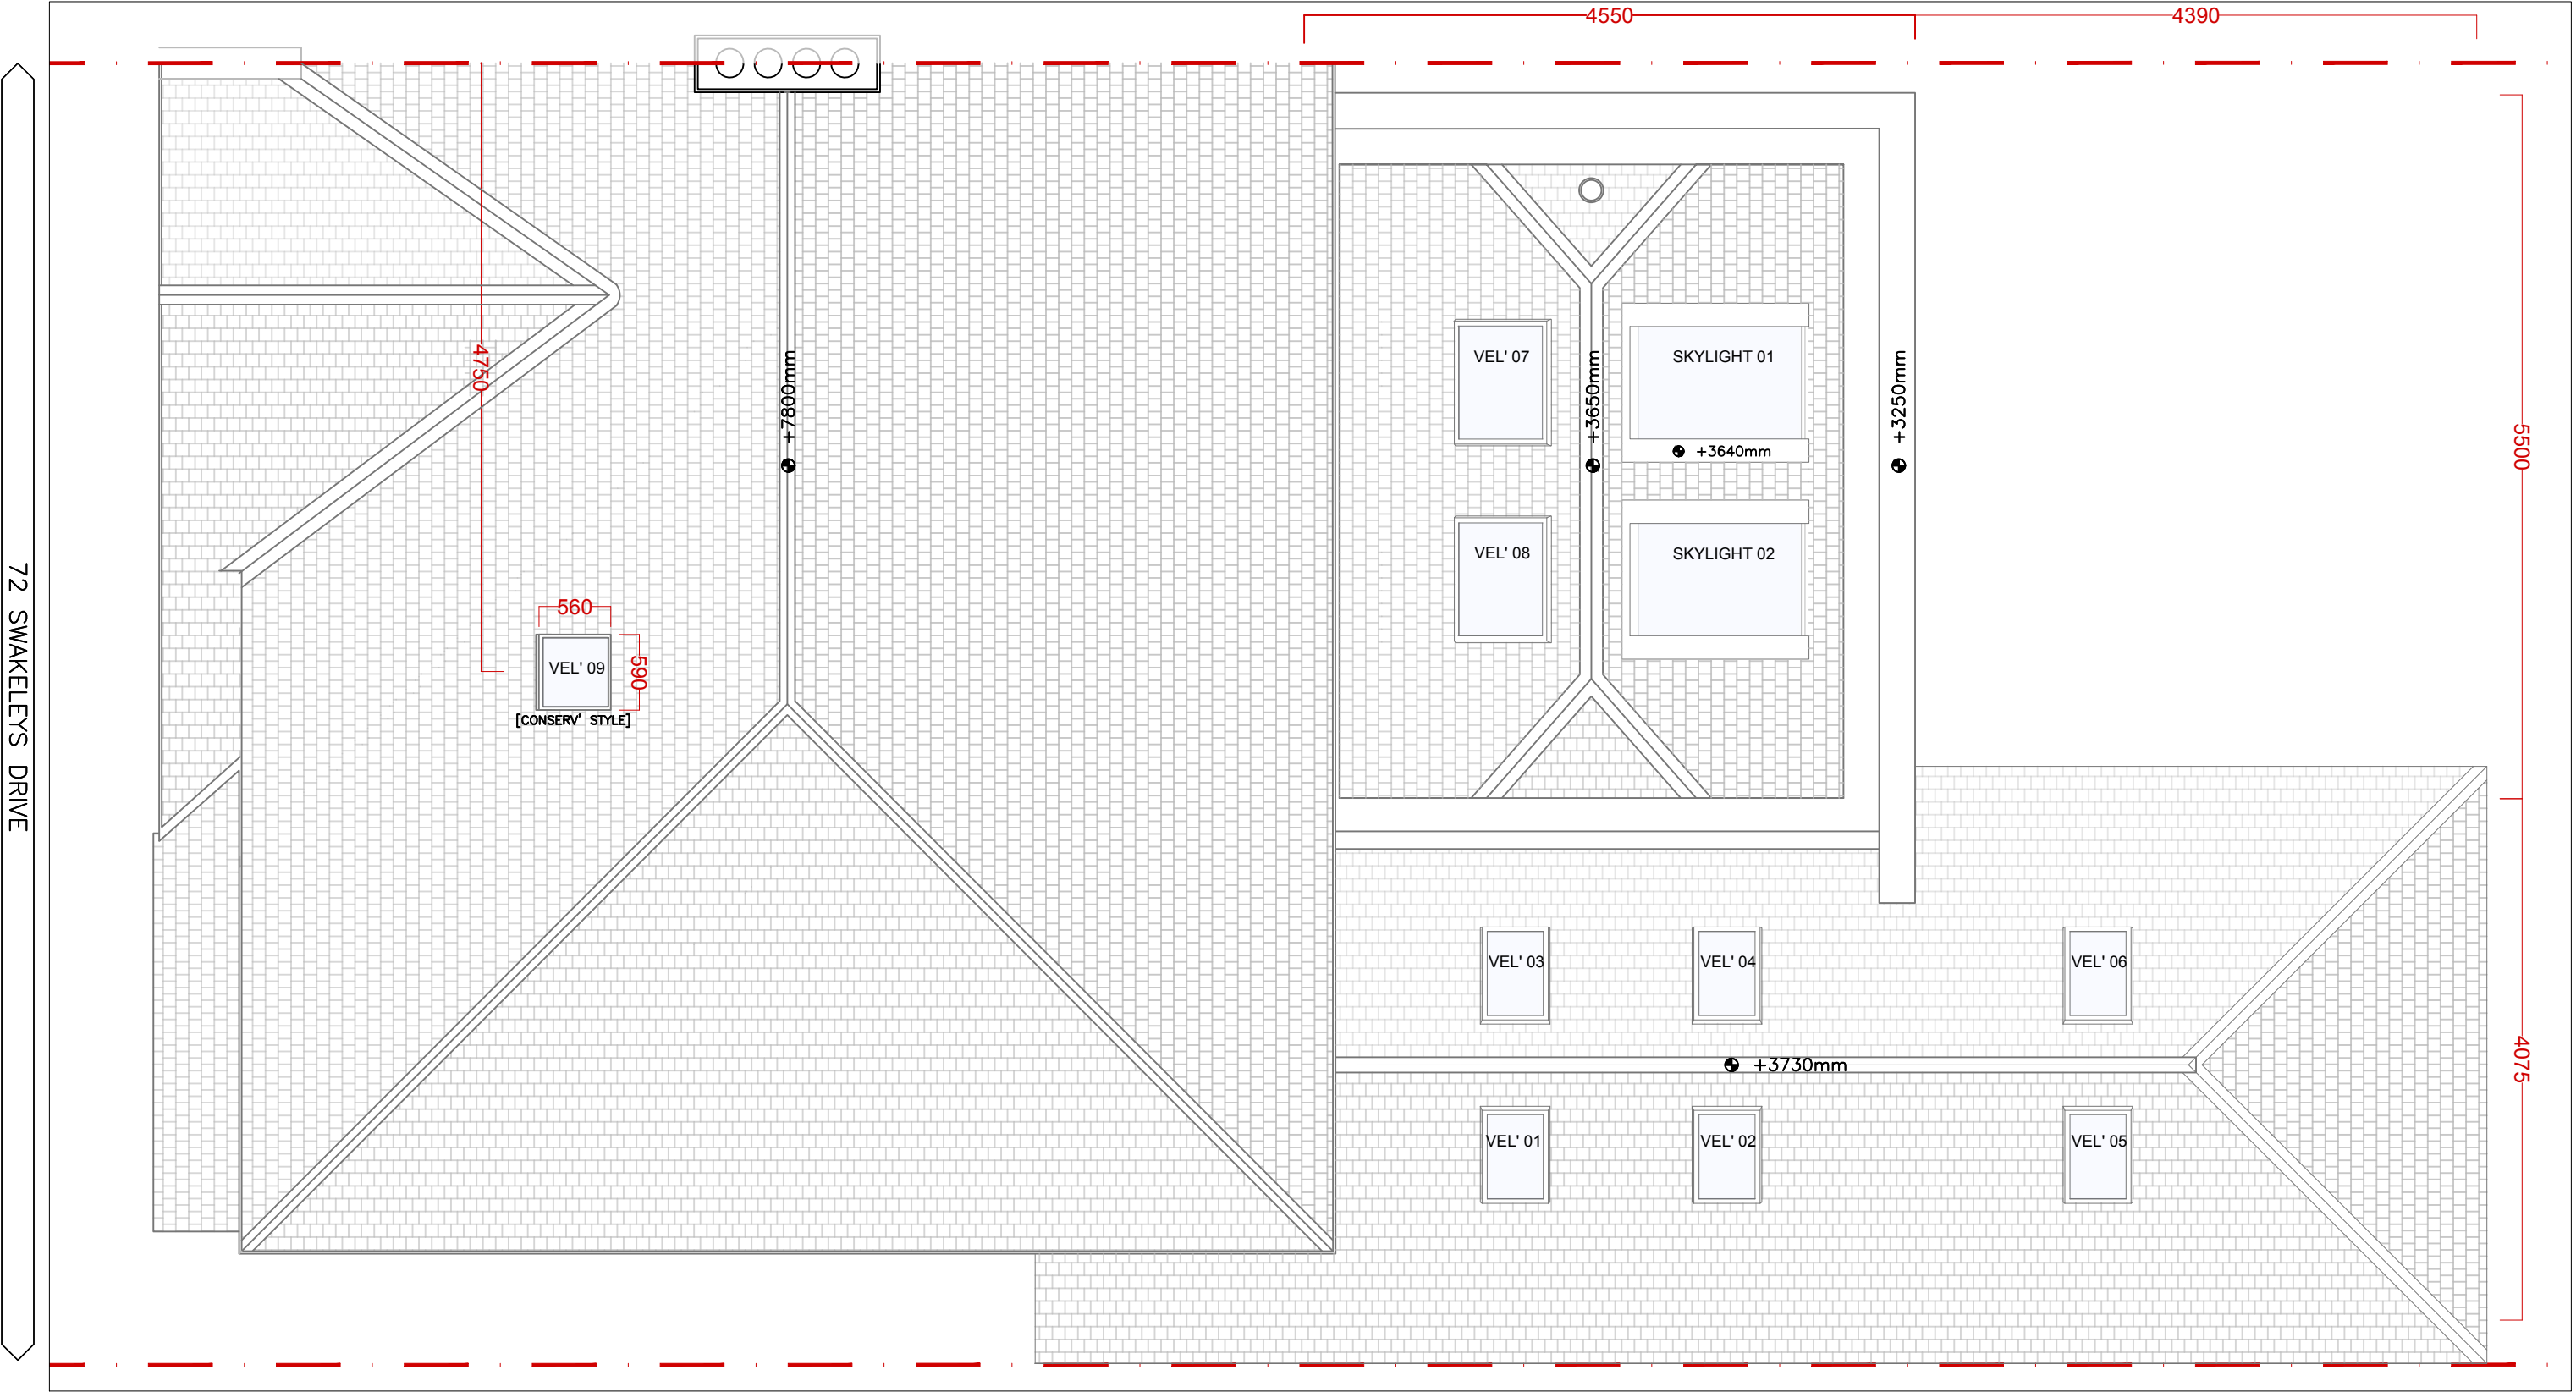

P-05 PROPOSED ROOF PLAN
00


PLANNING APPLICATION DRAWINGS

COHABIT DESIGN COOPERATIVE			
4 TWEEDDALE GROVE_ICKENHAM_UB108TT t: +44(0)788 447 0033 e: cohabit.design@gmail.com			
PROJECT	72 SWAKELEYS DRIVE_ICKENHAM EXTENSION & LOFT CONVERSION		
TITLE	ROOF PLAN_PROPOSED		
CLIENT	SANDEEP & MANPREET SOHAL		
DATE	APR 2021	DWG NO	PR-05
SCALE	1:50	REVISION	00

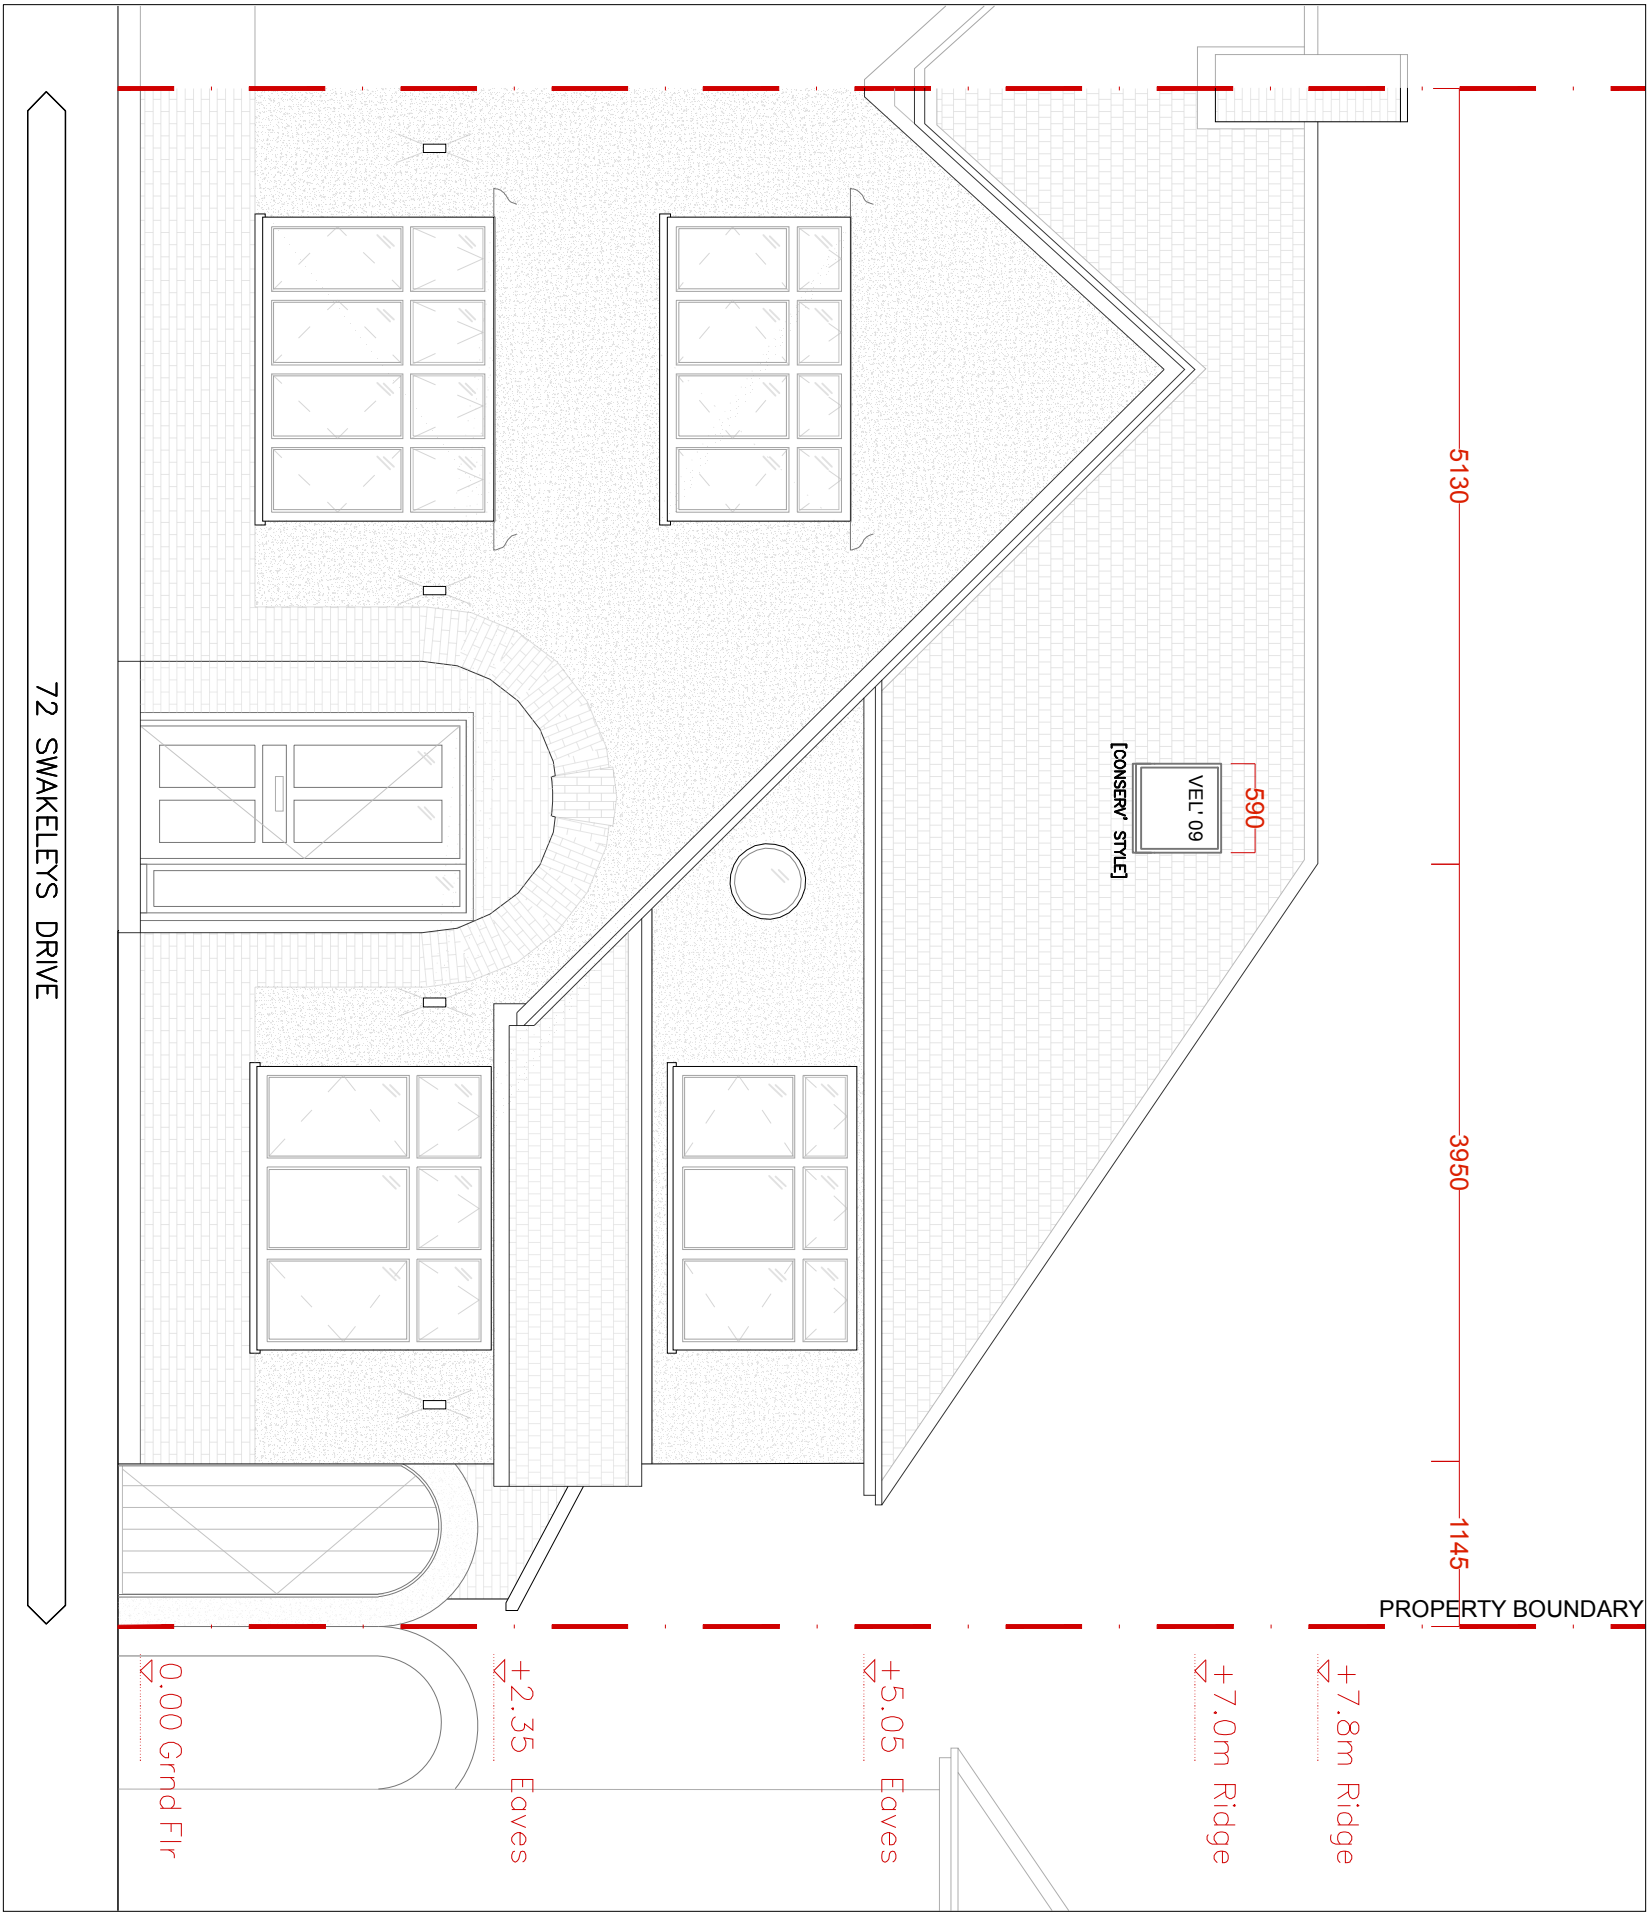

P-06
00

PROPOSED FRONT ELEV 1:50

 

PLANNING APPLICATION DRAWINGS

COHABIT DESIGN COOPERATIVE

4 TWEEDDALE GROVE, JCKENHAM, UB108 1TT
t: +44(0)788 447 0033 e: cohabit.design@gmail.com


PROJECT 72 SWAKELEYS DRIVE, JCKENHAM
EXTENSION & LOFT CONVERSION

TITLE FRONT ELEV_PROPOSED

CLIENT SANDEEP & MANPREET SOHAL


DATE APR 2021 DWG NO PR-06-

SCALE 1:50 REVISION 00

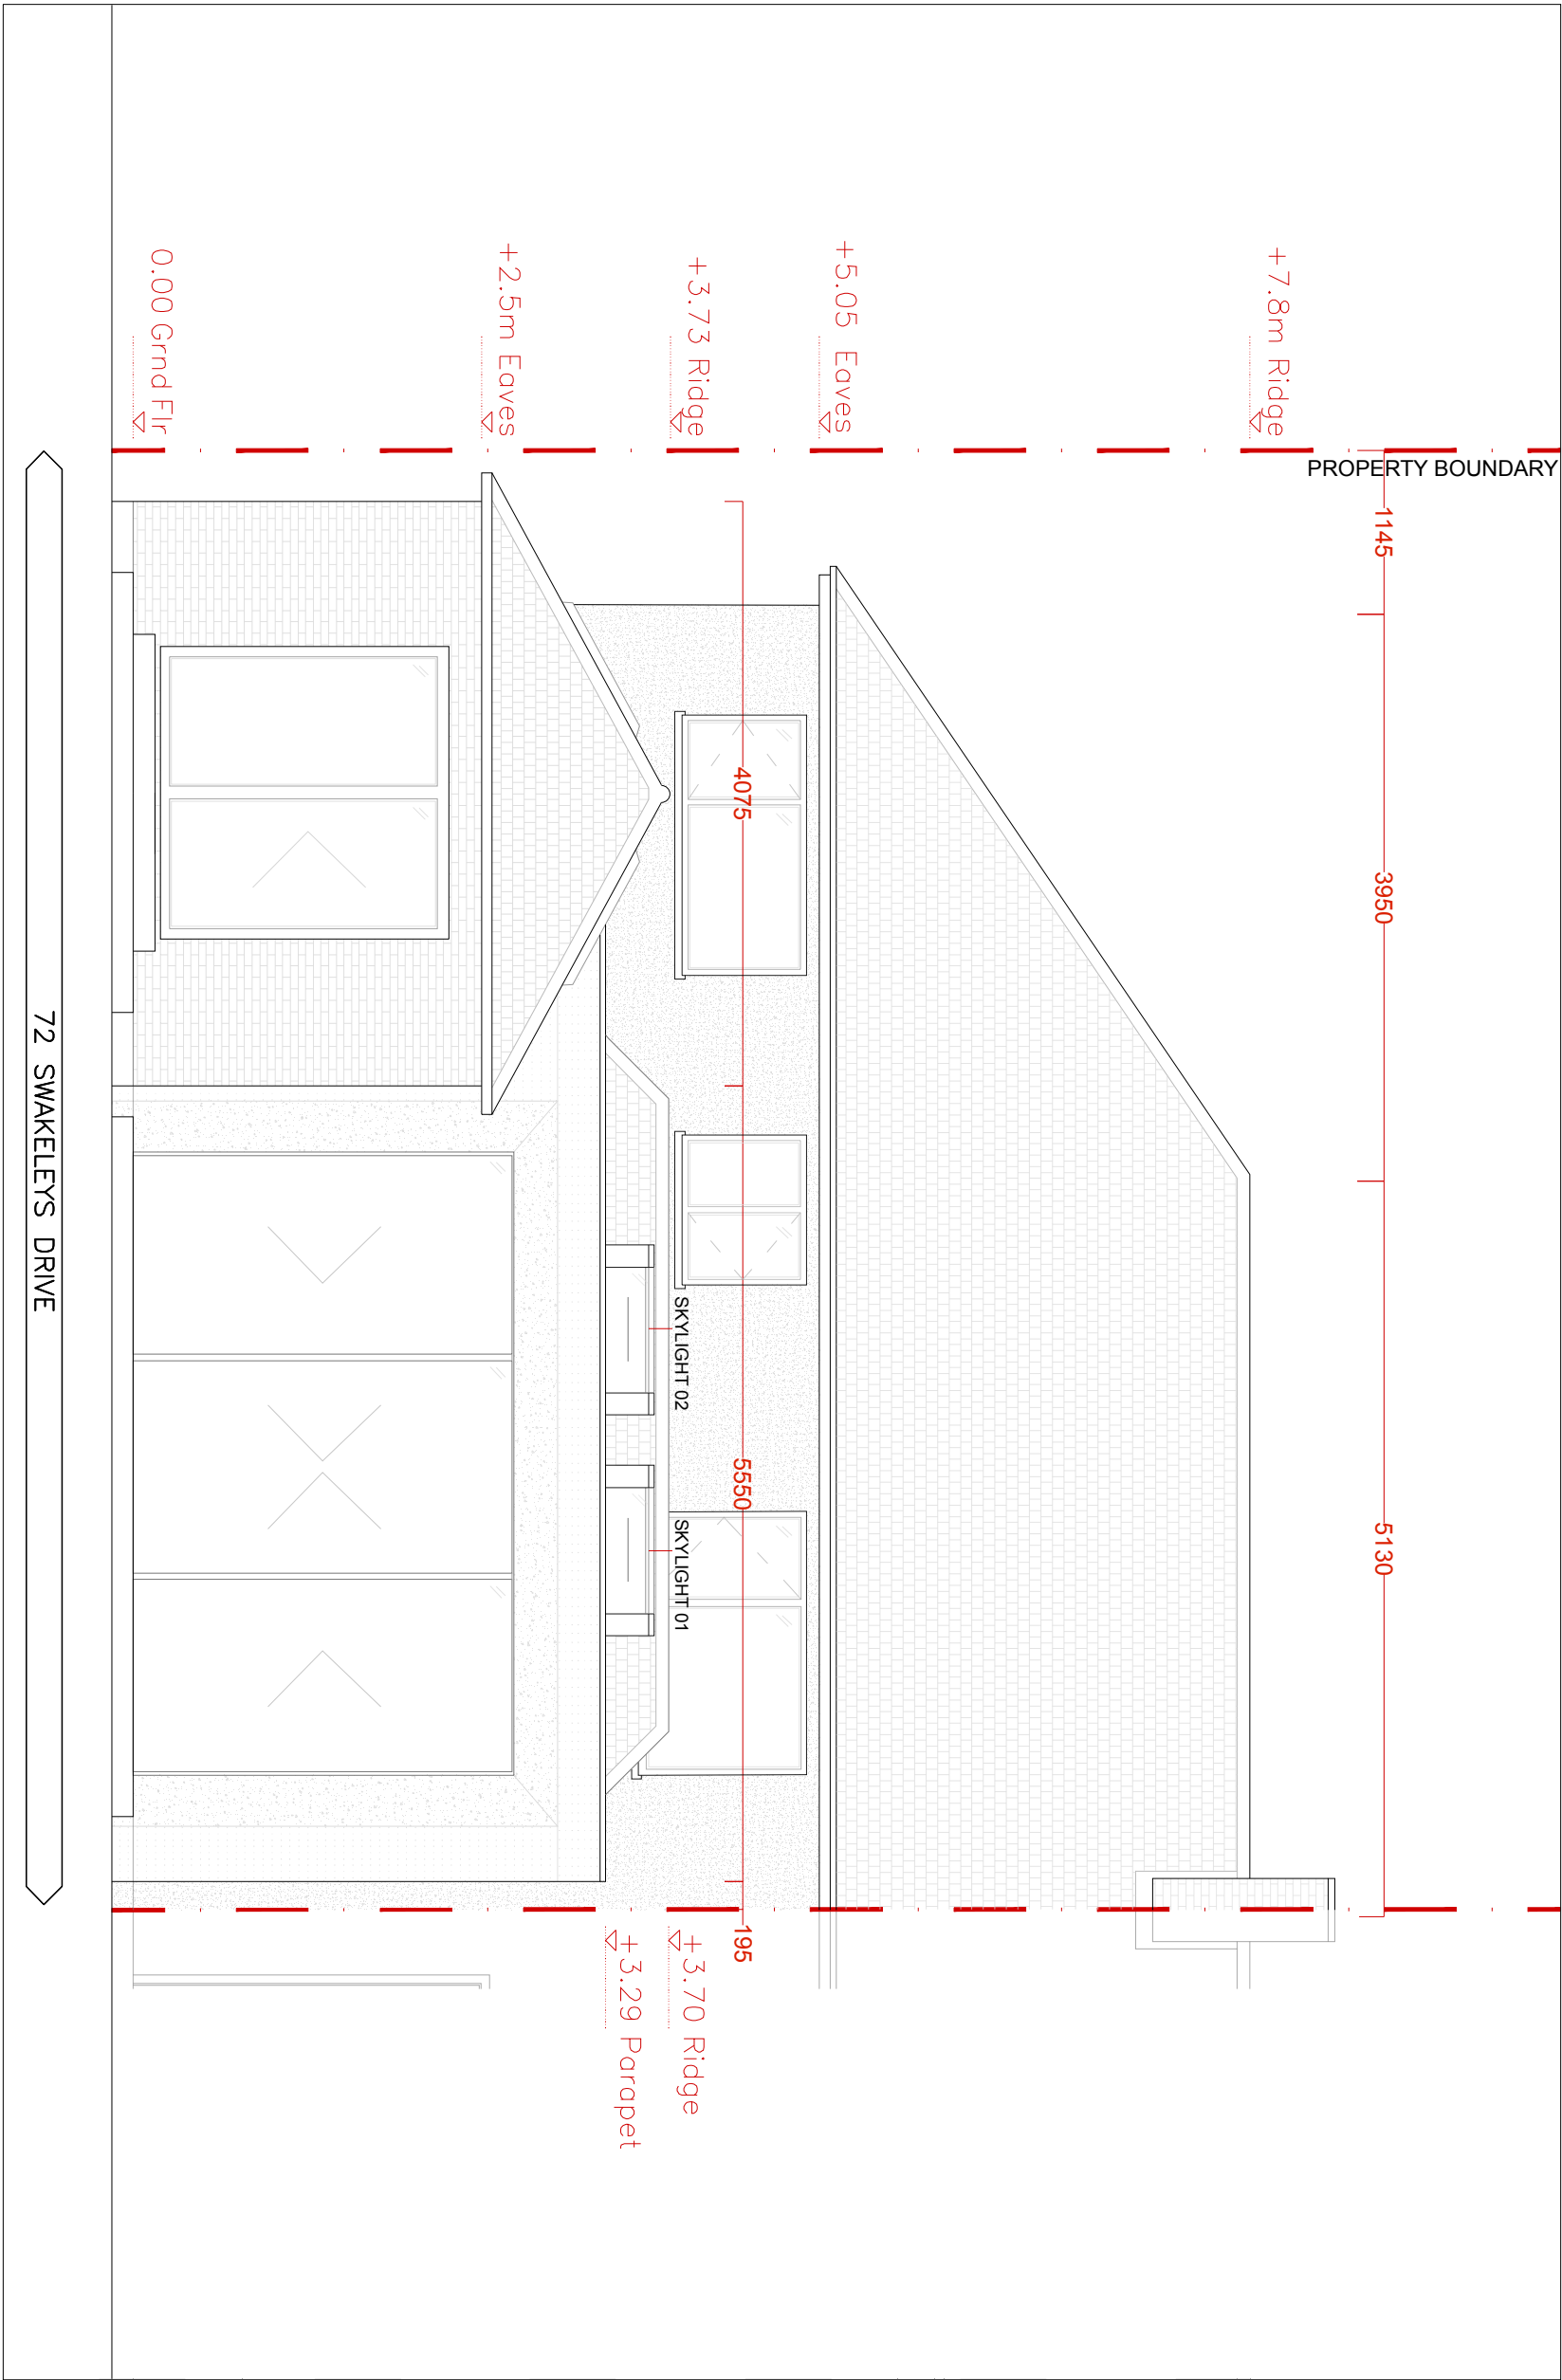

P-07
00

PROPOSED REAR ELEV 1:50

 

PLANNING APPLICATION DRAWINGS

COHABIT DESIGN COOPERATIVE

4 TWEEDDALE GROVE, JCKENHAM, UB108TT
t: +44(0)788 447 0033 e: cohabit.design@gmail.com


PROJECT 72 SWAKELEYS DRIVE, JCKENHAM
EXTENSION & LOFT CONVERSION

TITLE REAR ELEV_PROPOSED


CLIENT SANDEEP & MANPREET SOHAL

DATE APR 2021 DWG NO PR-07

SCALE 1:50 REVISION 00

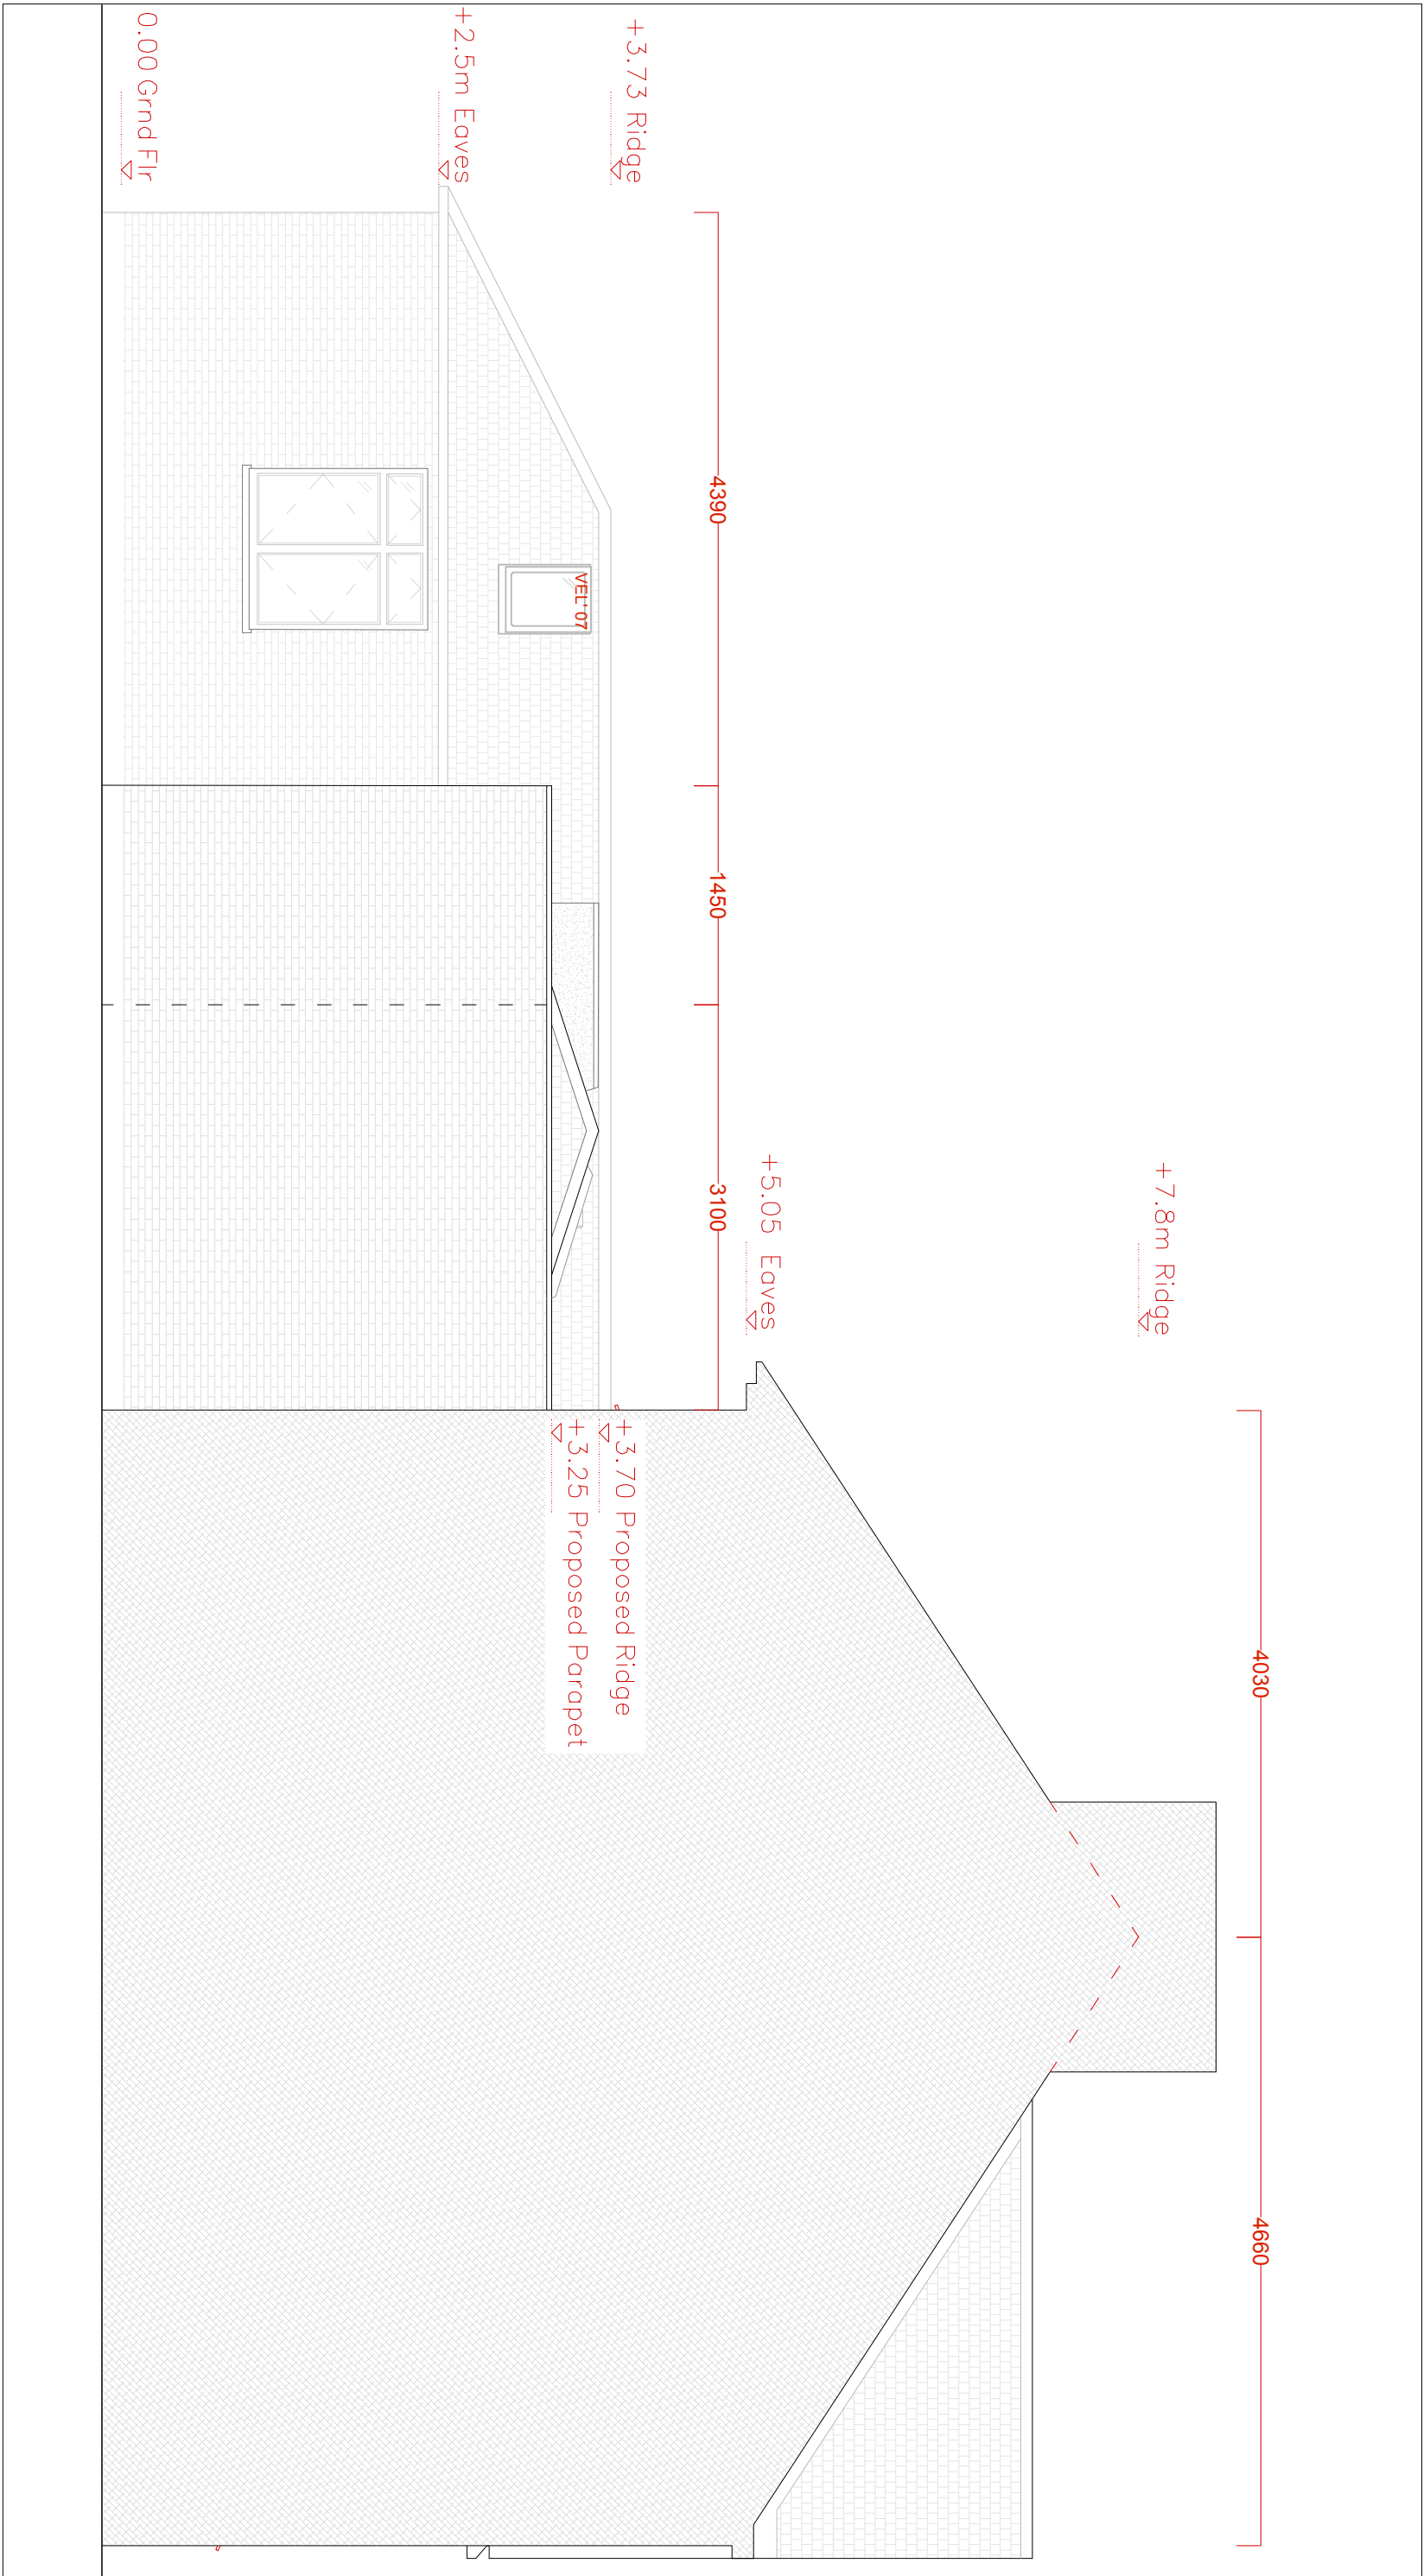

P-08 PROPOSED SIDE [WEST] ELEV + SILHOUETTE 1:50

 

PLANNING APPLICATION DRAWINGS

COHABIT DESIGN COOPERATIVE

4 TWEEDDALE GROVE, JCKENHAM, UB108 1TT
t: +44(0)788 447 0033 e: cohabit.design@gmail.com


PROJECT 72 SWAKELEYS DRIVE, JCKENHAM
EXTENSION & LOFT CONVERSION

TITLE SIDE [WEST] ELEV_PROPOSED

CLIENT SANDEEP & MANPREET SOHAL


DATE APR 2021 DWG NO PR-08

SCALE 1:50 REVISION 00

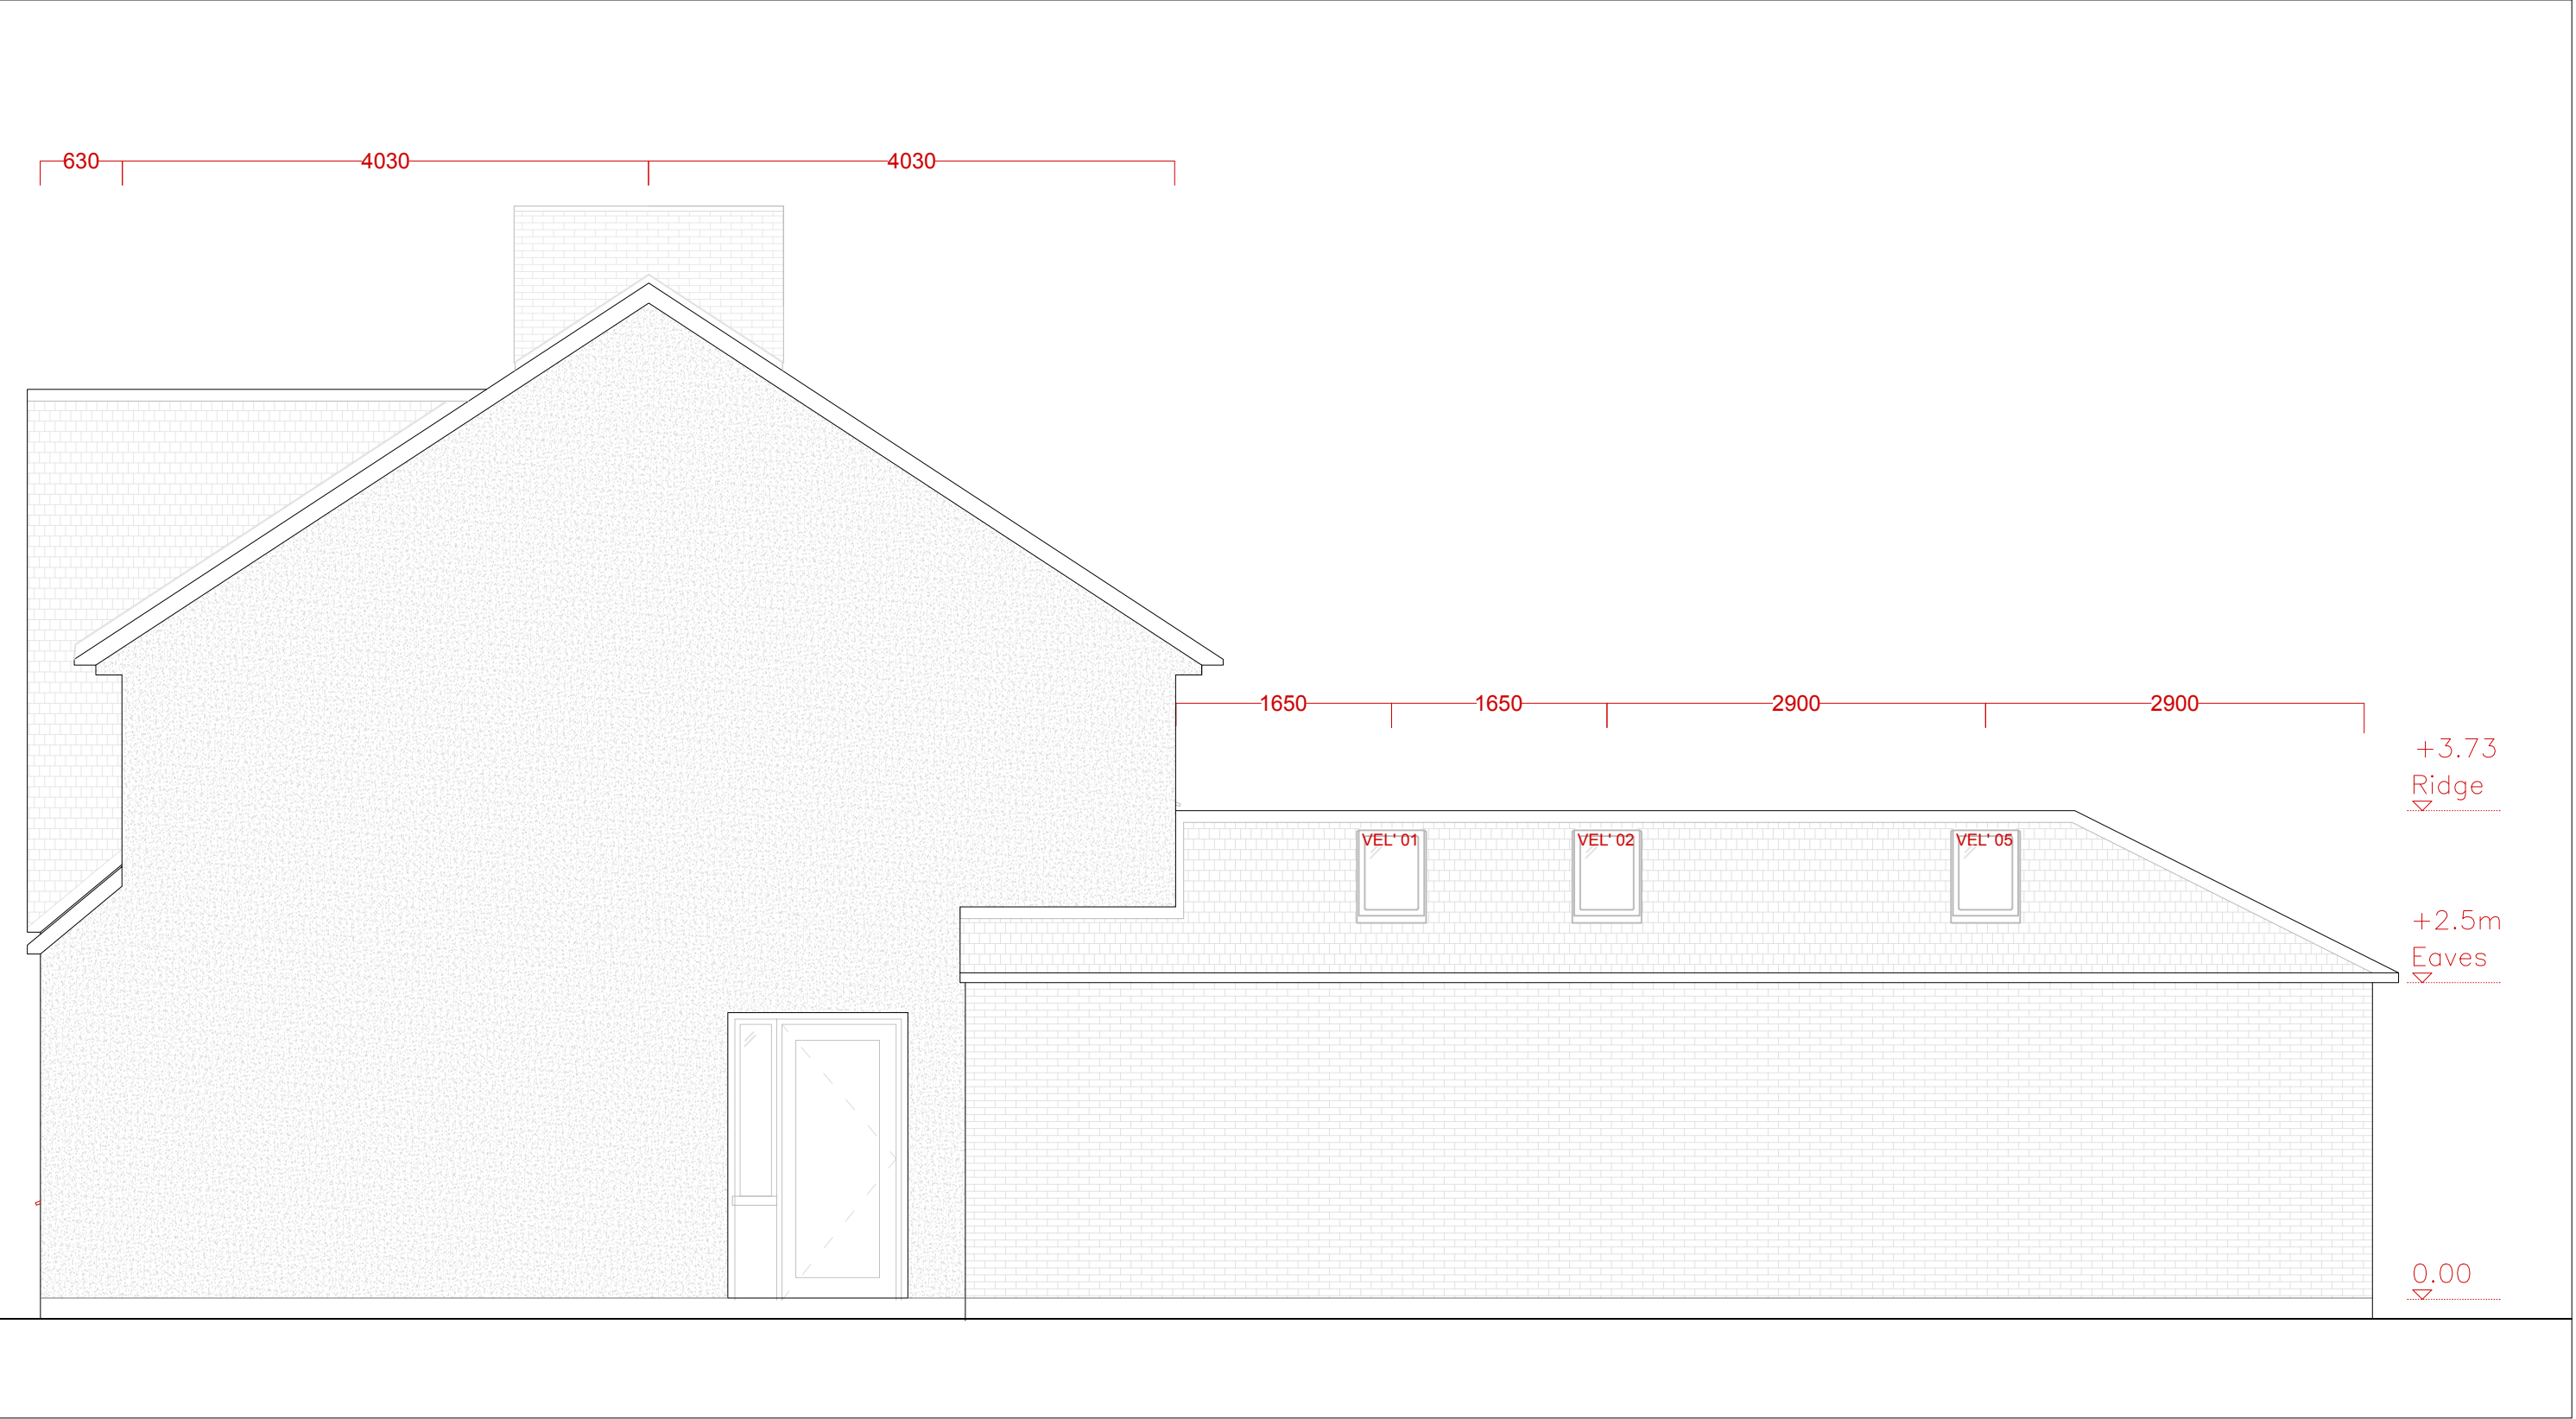

P-09
00

PROPOSED SIDE [EAST] ELEV 1:50

 

PLANNING APPLICATION DRAWINGS

COHABIT DESIGN COOPERATIVE			
4 TWEEDDALE GROVE_ICKENHAM_UB108TT t: +44(0)788 447 0033 e: cohabit.design@gmail.com			
PROJECT	72 SWAKELEYS DRIVE_ICKENHAM EXTENSION & LOFT CONVERSION		
TITLE	SIDE [EAST] ELEV_PROPOSED		
CLIENT	SANDEEP & MANPREET SOHAL		
DATE	APR 2021	DWG NO	PR-09
SCALE	1:50	REVISION	00