



ALL DIMENSIONS TO BE CHECKED ON SITE. ANY DISCREPANCIES MUST BE REPORTED TO THE ARCHITECT FOR VERIFICATION PRIOR TO COMMENCEMENT OF THE EFFECTED WORKS. IF IN DOUBT ASK. THIS DRAWING IS COPYRIGHT.

Rev No	Date	Revision note
--------	------	---------------


P1 13th May '22 Preliminary Issue

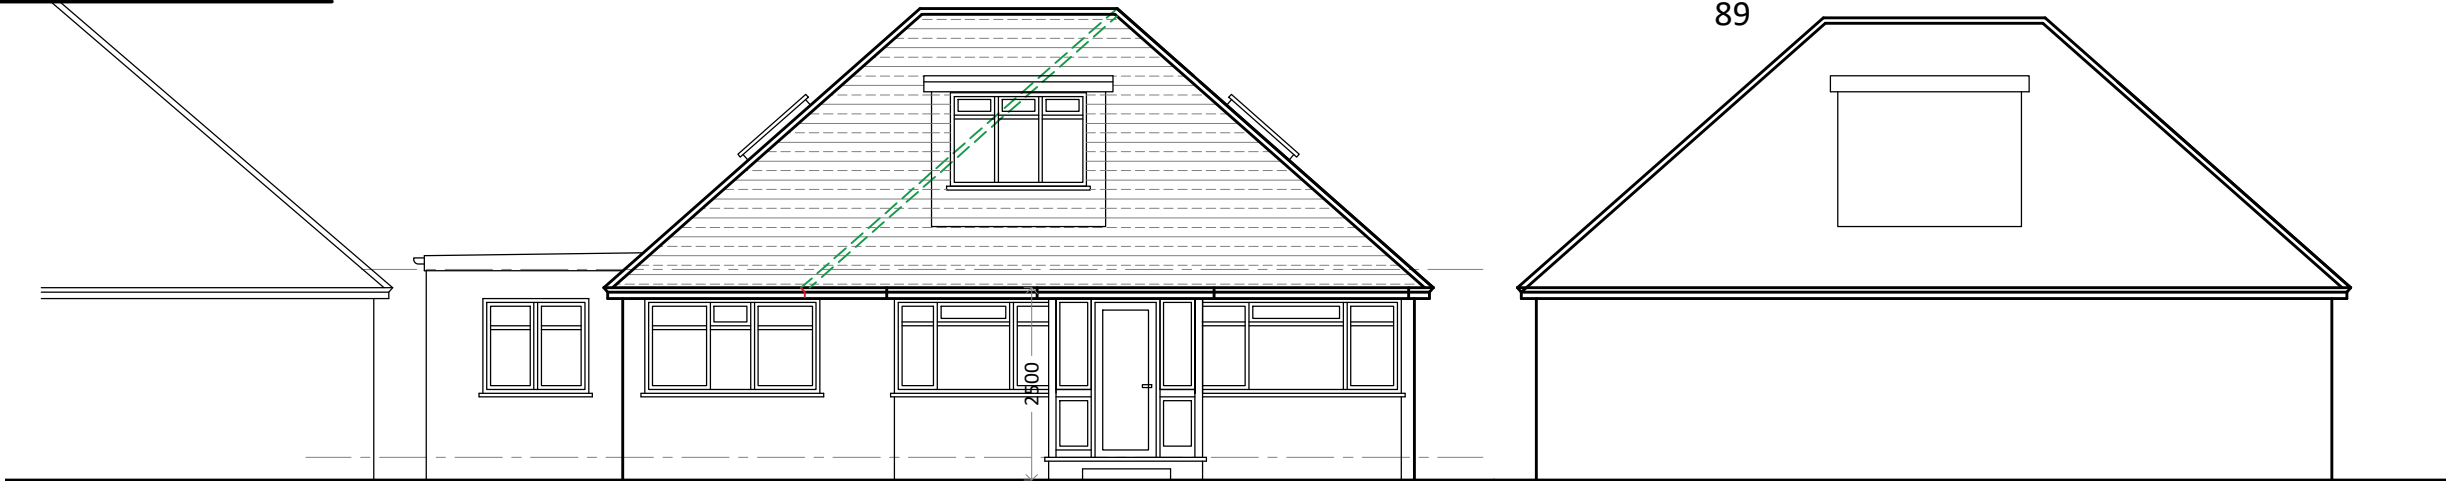

PROPOSED FRONT ELEVATION

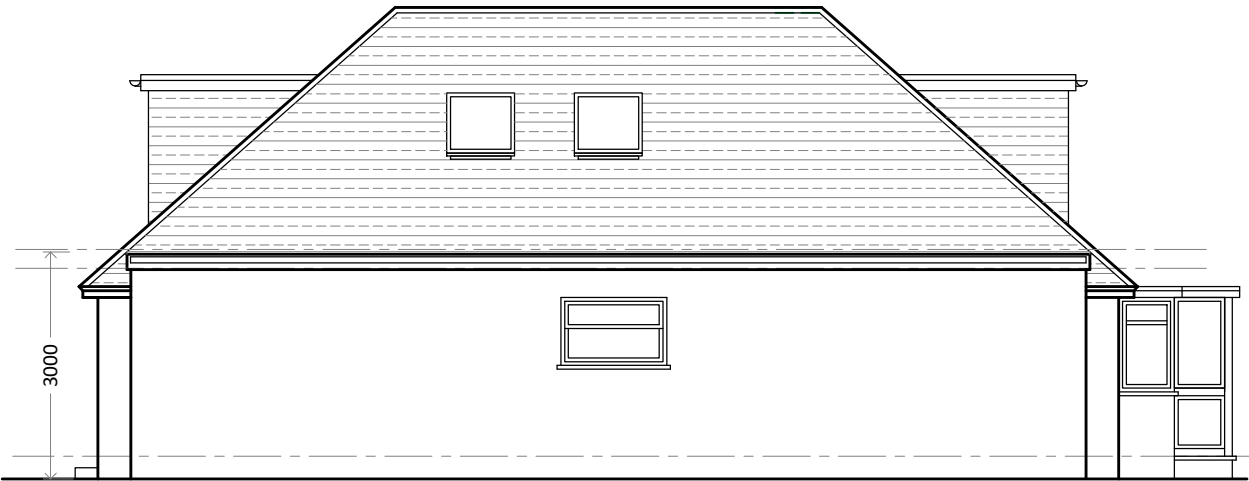


SIDE ELEVATION
FACING No 85

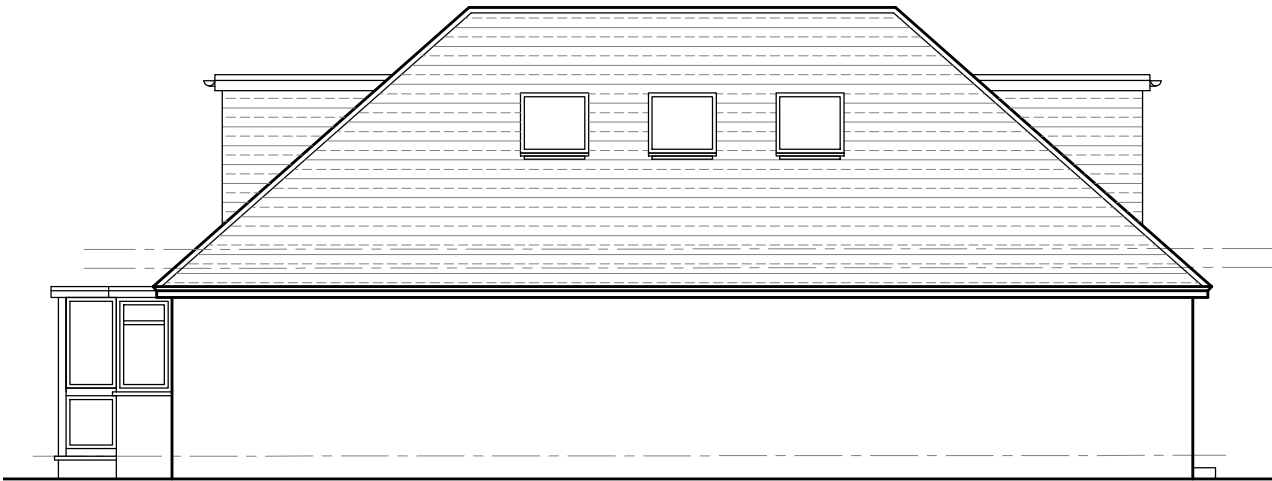

SIDE ELEVATION
FACING No 89



REAR ELEVATION

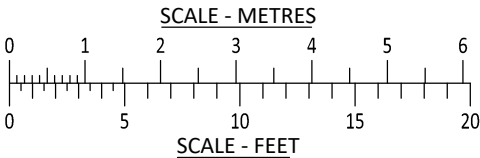

jpb
architects

BROOK HOUSE
54a COWLEY MILL ROAD
UXBRIDGE UB8 2FX
TEL: (01895) 272 446
FAX: (01895) 272 483
EMAIL: admin@jpbarchitects.co.uk

JOB TITLE
87 THE GREENWAY
ICKENHAM UB10 8LX

DRG TITLE
PROPOSED ELEVATIONS

SCALE	DATE	
1:100 @ A3	May '22	
JOB NO.	DRG NO.	REV
11157	155	PI