


ALL DIMENSIONS TO BE CHECKED ON SITE. ANY DISCREPANCIES MUST BE REPORTED TO THE ARCHITECT FOR VERIFICATION PRIOR TO COMMENCEMENT OF THE EFFECTED WORKS. IF IN DOUBT ASK. THIS DRAWING IS COPYRIGHT.

Rev No	Date	Revision note
P1	21st Jan '22	Preliminary Issue

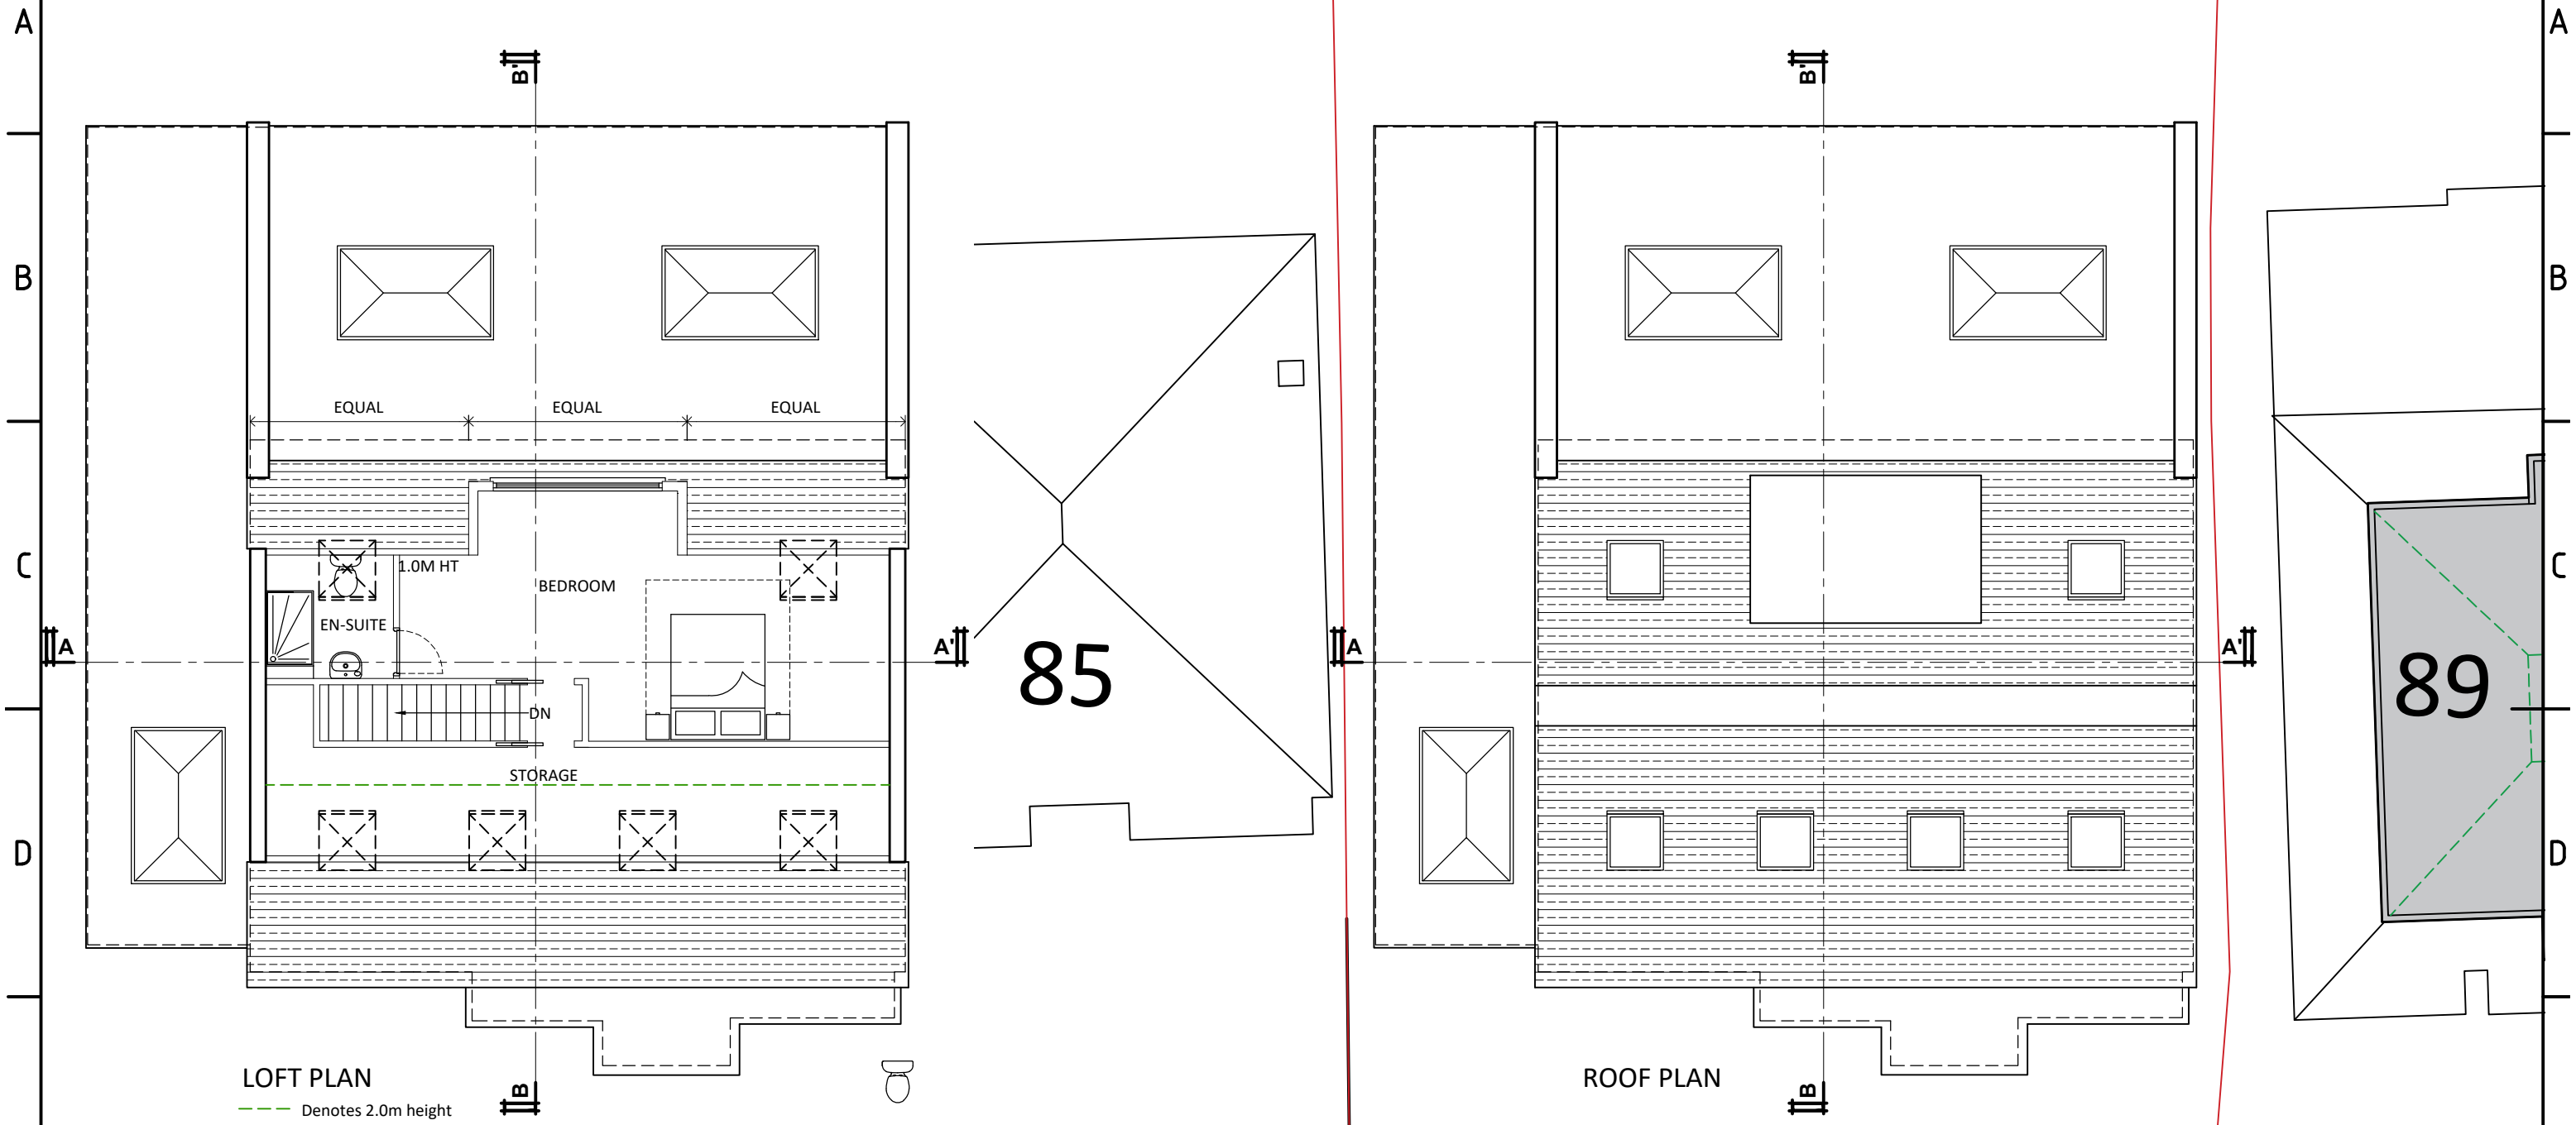


JOB TITLE

87 THE GREENWAY
ICKENHAM UB10 8LX

DRG TITLE

PROPOSED LOFT AND ROOF PLANS

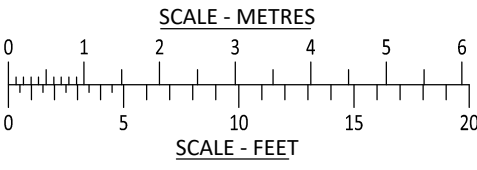

BROOK HOUSE
54a COWLEY MILL ROAD
UXBRIDGE UB8 2FX

TEL: (01895) 272 446
FAX: (01895) 272 483
EMAIL: admin@jpbarchitects.co.uk

SCALE		DATE
1:100 @ A3		Jan '22
JOB NO.	DRG NO.	REV
11157	122	PI