



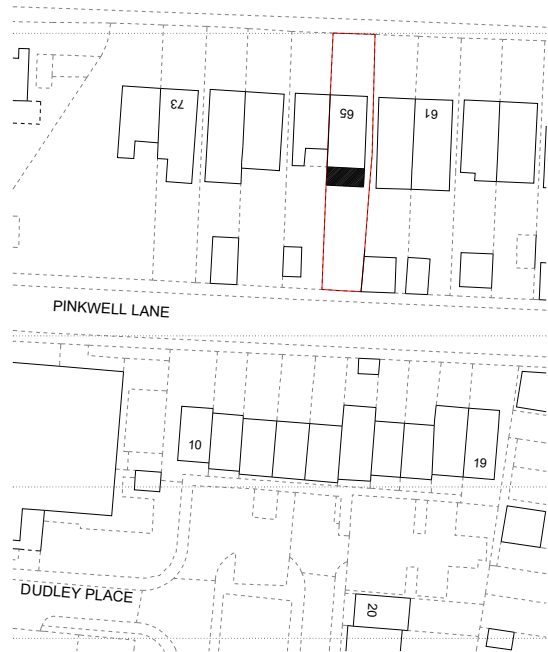

LOCATION PLAN
SCALE 1:1250

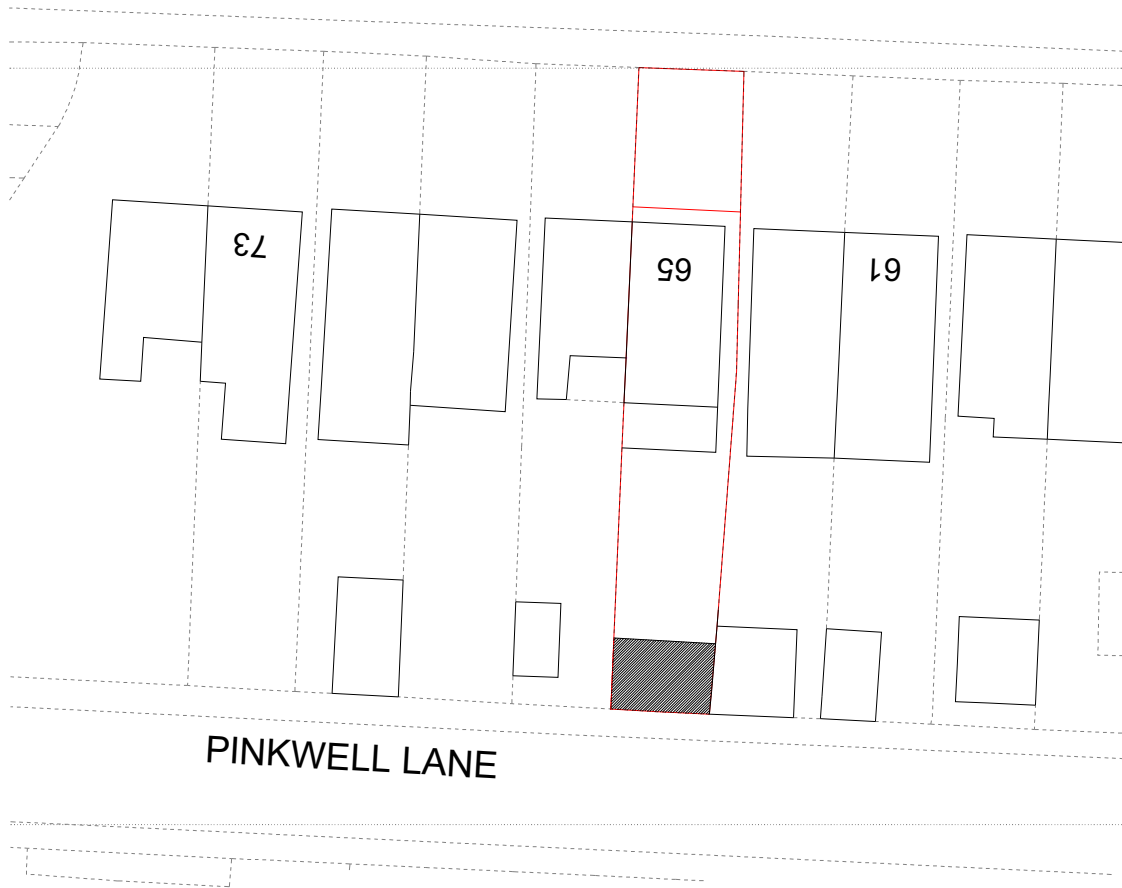

SITE PLAN
SCALE 1:500

CLIENT:- MR. J Gaware
LOCATION:-
65 PINKWELL AVENUE,
HAYES,
UB5 1NH

GENERAL NOTES

SDMC CONSULTANTS
ENGINEERS & DESIGNERS
Regd. Address:- 1 Studio Court,
Betchley, Milton Keynes
MK2 2DG, Luton LU2 0DS
E-mail: info@sdmc.co.uk
web: www.sdmc.co.uk
TEL: 0190459145
MOB: 07877013148

PROJECT:
65 PINKWELL AVENUE, HAYES,
UB3 1NH

TITLE:
LOCATION & SITE PLAN
DWG NO:
10.041.PL.001

REV
00

DRAWN BY: NS
CHECKED BY: RS

PAPER A3
DIMENSION METRIC

SCALE 1:1
DATE: 09-06-2020



SDMC CONSULTANTS LTD.