



EXISTING
ROOF PLAN

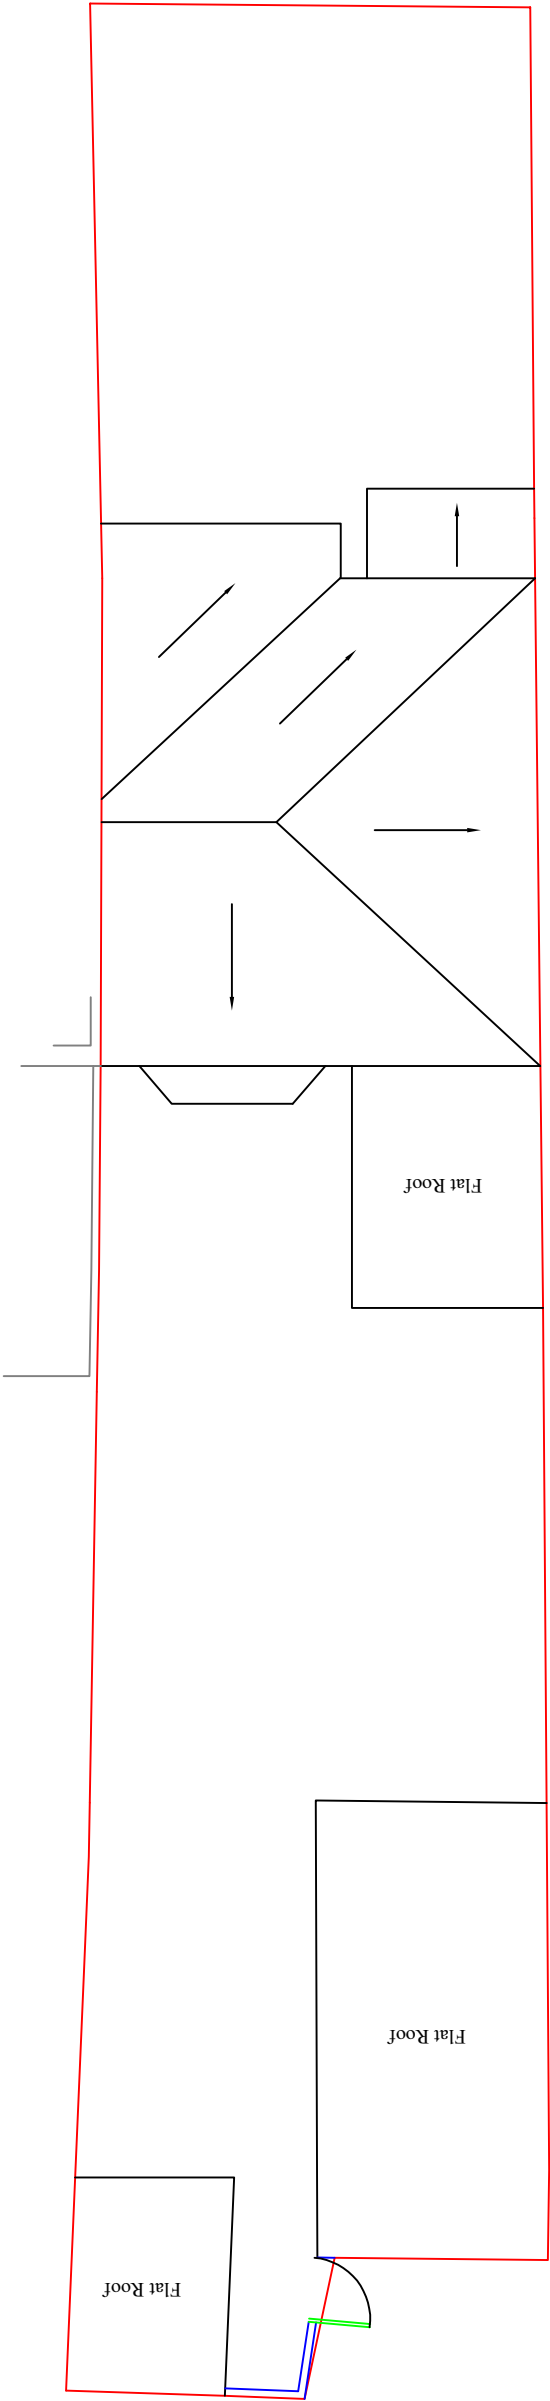

PROPOSED
ROOF PLAN

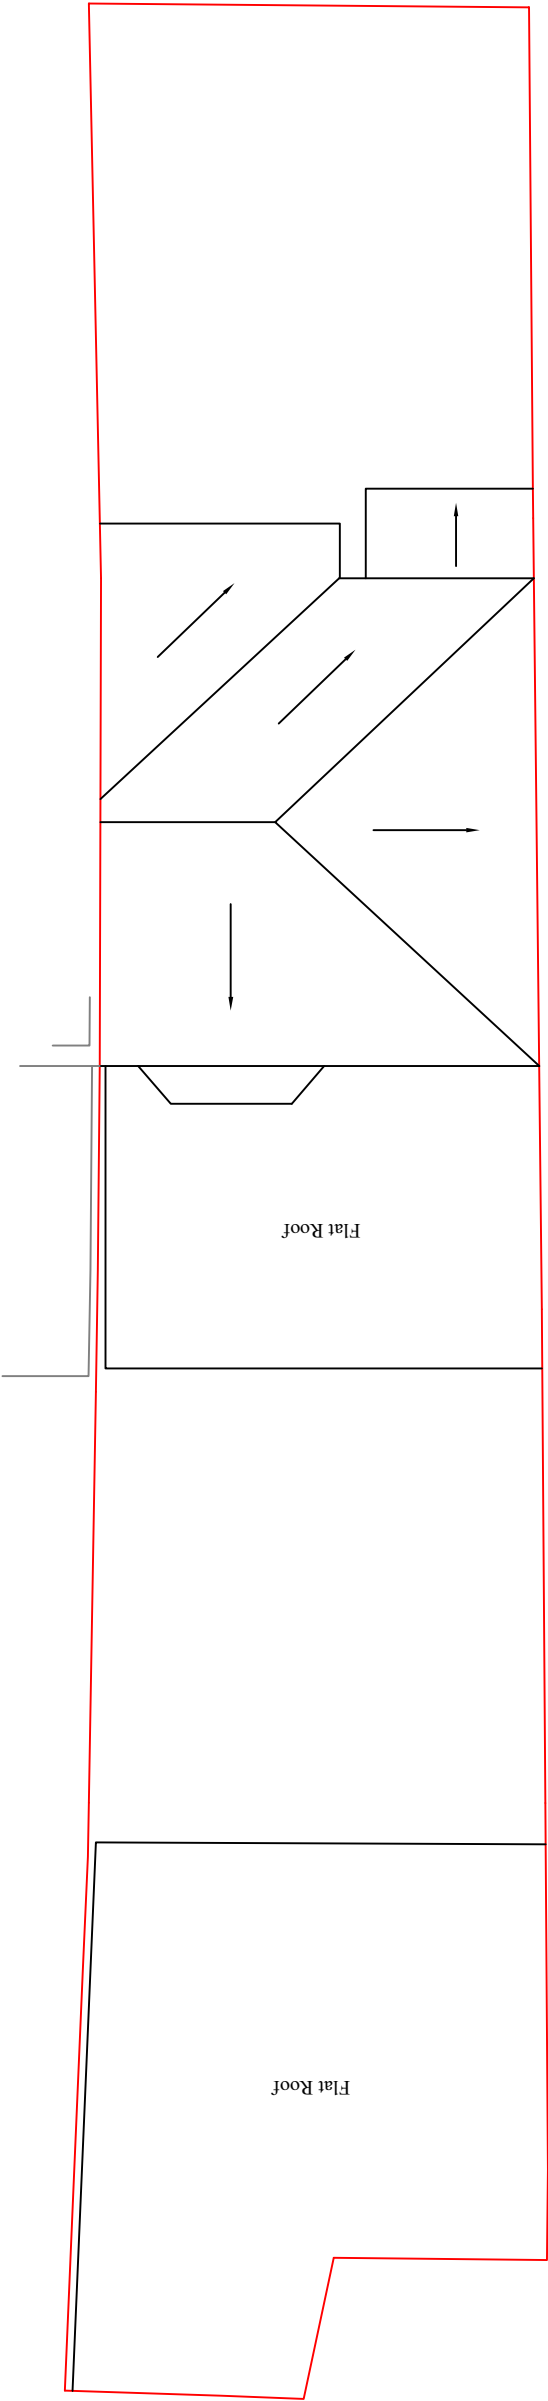

PROPOSED EXTENSION & OUTBUILD AT 88 BOURNE AVENUE, HAYES, UB3 1QP

Title: ROOF PLAN

Scale: 1:100

Date: 12/05/2022

Dwg: No: TSL/NITH/88/02

Rev:

