



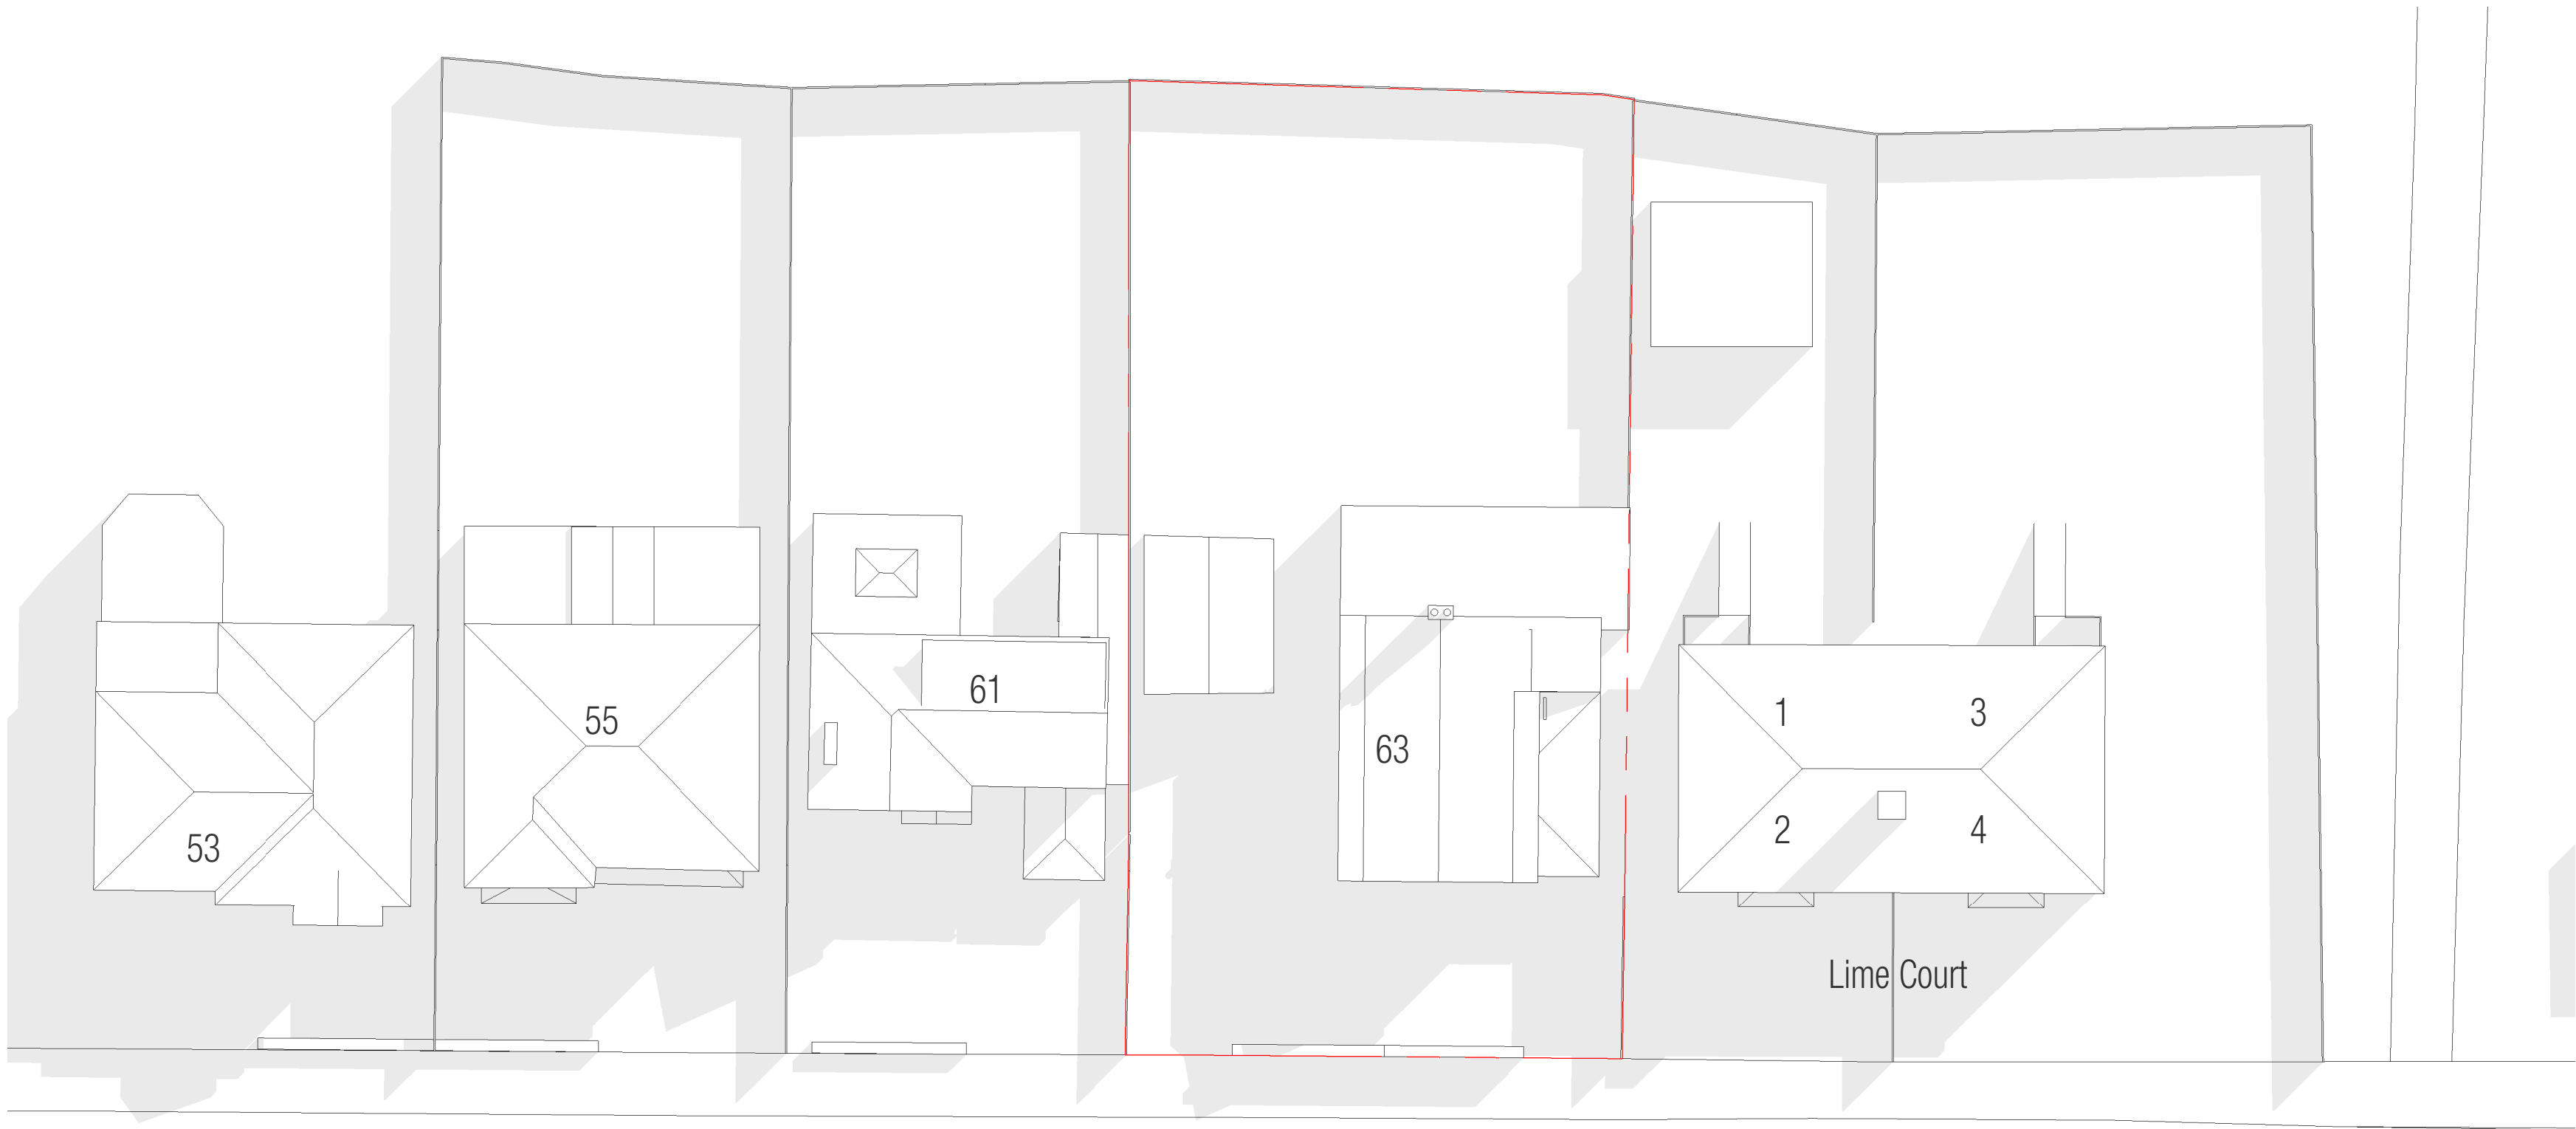


Lime Grove

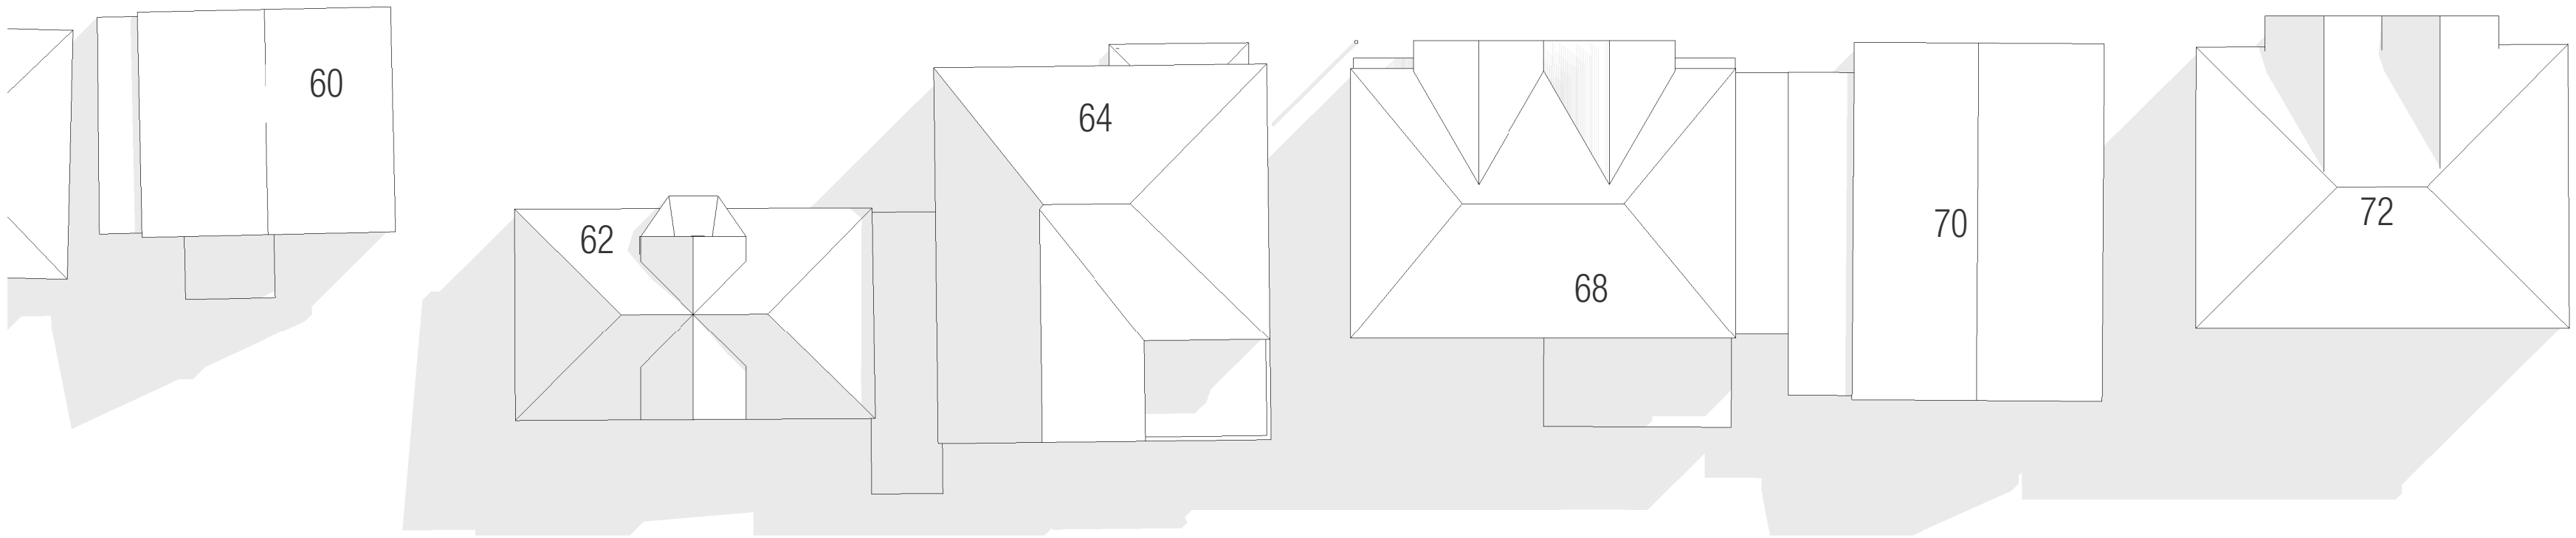

Existing Site Plan

1 : 200

 

REVISIONS

METASHAPE | ARCHITECTS

STATUS
PLANNING

PROJECT
63 Lime Grove

SHEET TITLE
EXISTING SITE PLAN

SCALE
1 : 200 @ A2

DATE
27/02/24

DRAWN
JW

REVIEWED
IL

JOB NO.
2024-009

SHEET NUMBER
101

REVISION