



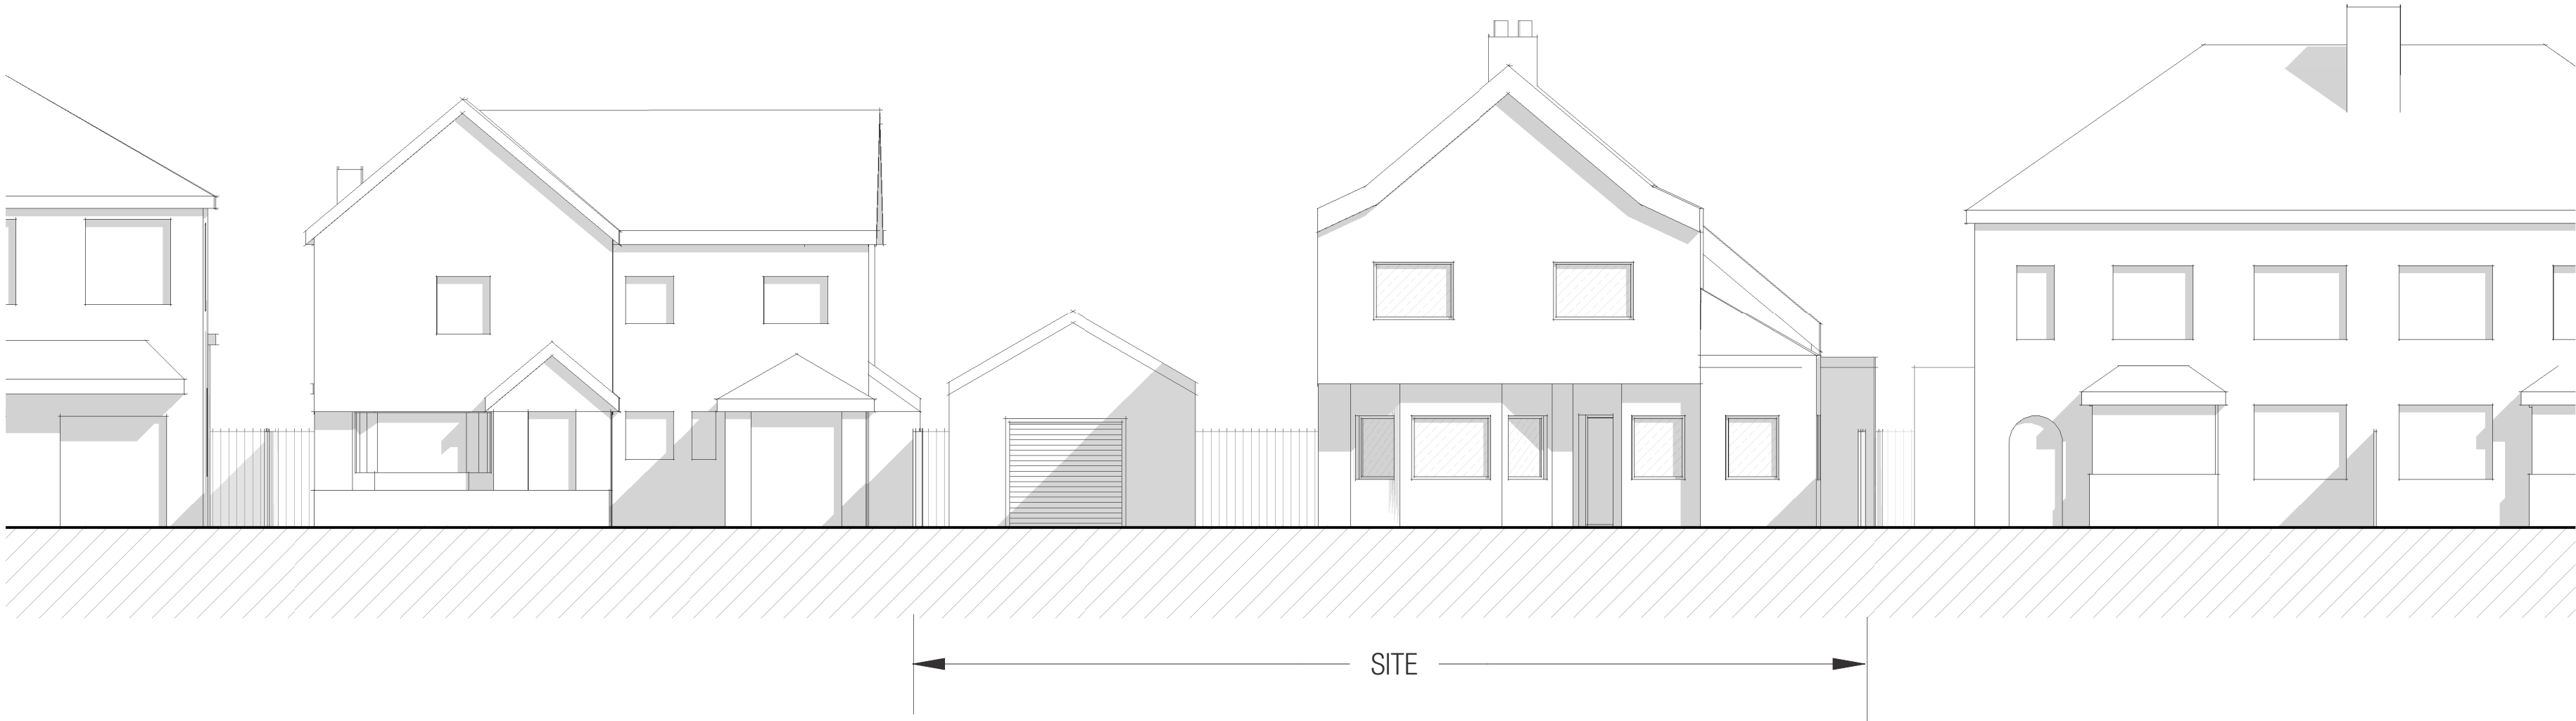

Existing North East Elevation

1 : 100

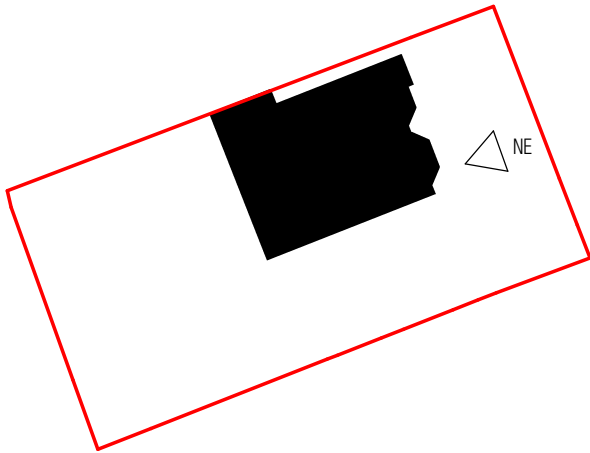

METASHAPE | ARCHITECTS

STATUS
PLANNING

PROJECT
63 Lime Grove

SHEET TITLE
EXISTING NORTH EAST ELEVATION

SCALE
1 : 100 @ A2

DATE
03/14/24

DRAWN
Author

REVIEWED
Checker

JOB NO.
2024-009

SHEET NUMBER

REVISION

110

