



REVISIONS		
A	Planning Comments	15/05/24

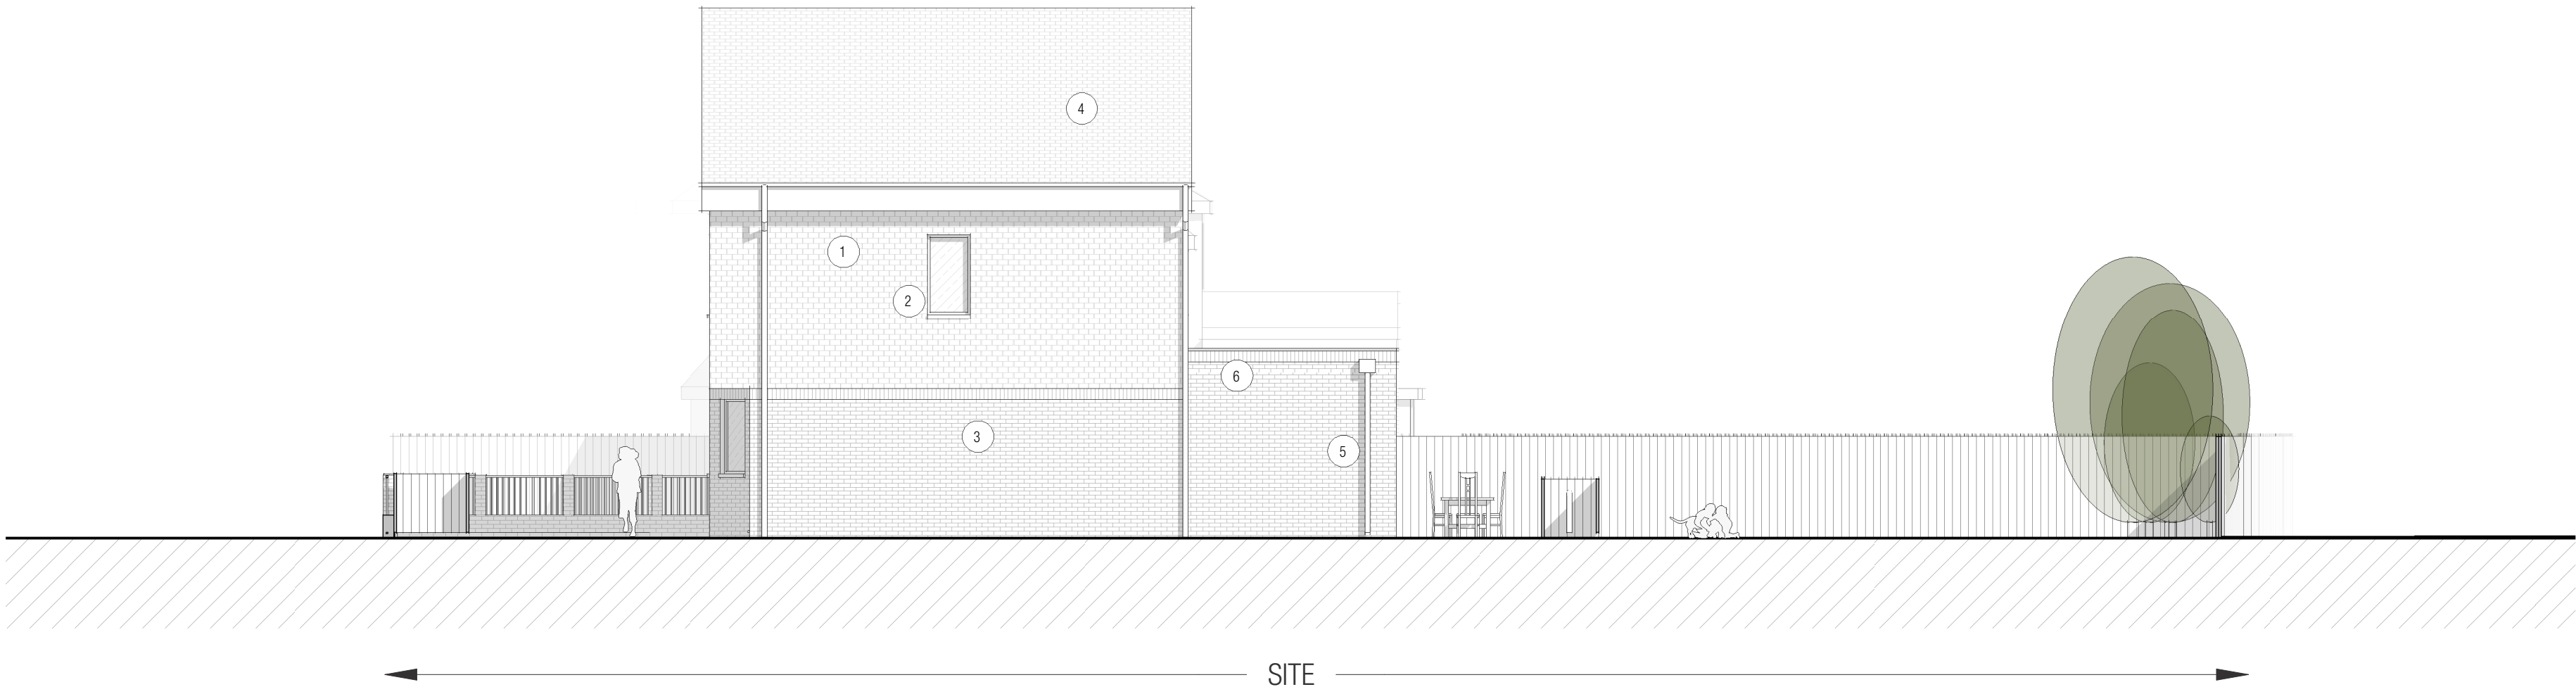

#### MATERIAL KEY

- 1 Clay Tile
- 2 Aluminium Framed Windows and Doors
- 3 Brown Brick
- 4 Clay Roof Tiles
- 5 Aluminium Rainwater Goods
- 6 Soldier Course Brick Detailing

#### KEY PLAN

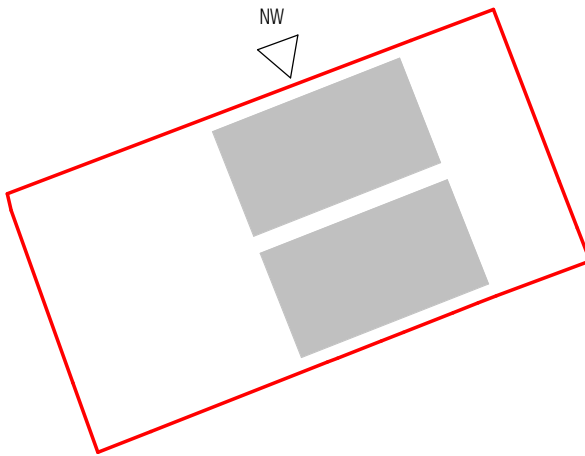

#### METASHAPE | ARCHITECTS

STATUS  
PLANNING

PROJECT  
63 Lime Grove

SHEET TITLE  
PROPOSED NORTH WEST ELEVATION

SCALE  
1 : 100 @ A2

DATE  
27/02/24

DRAWN  
JW

REVIEWED  
IL

JOB NO.  
2024-009

SHEET NUMBER

REVISION  
A

#### Proposed South East Elevation

1 : 100

