



REVISIONS		
A	Planning Comments	15/05/24

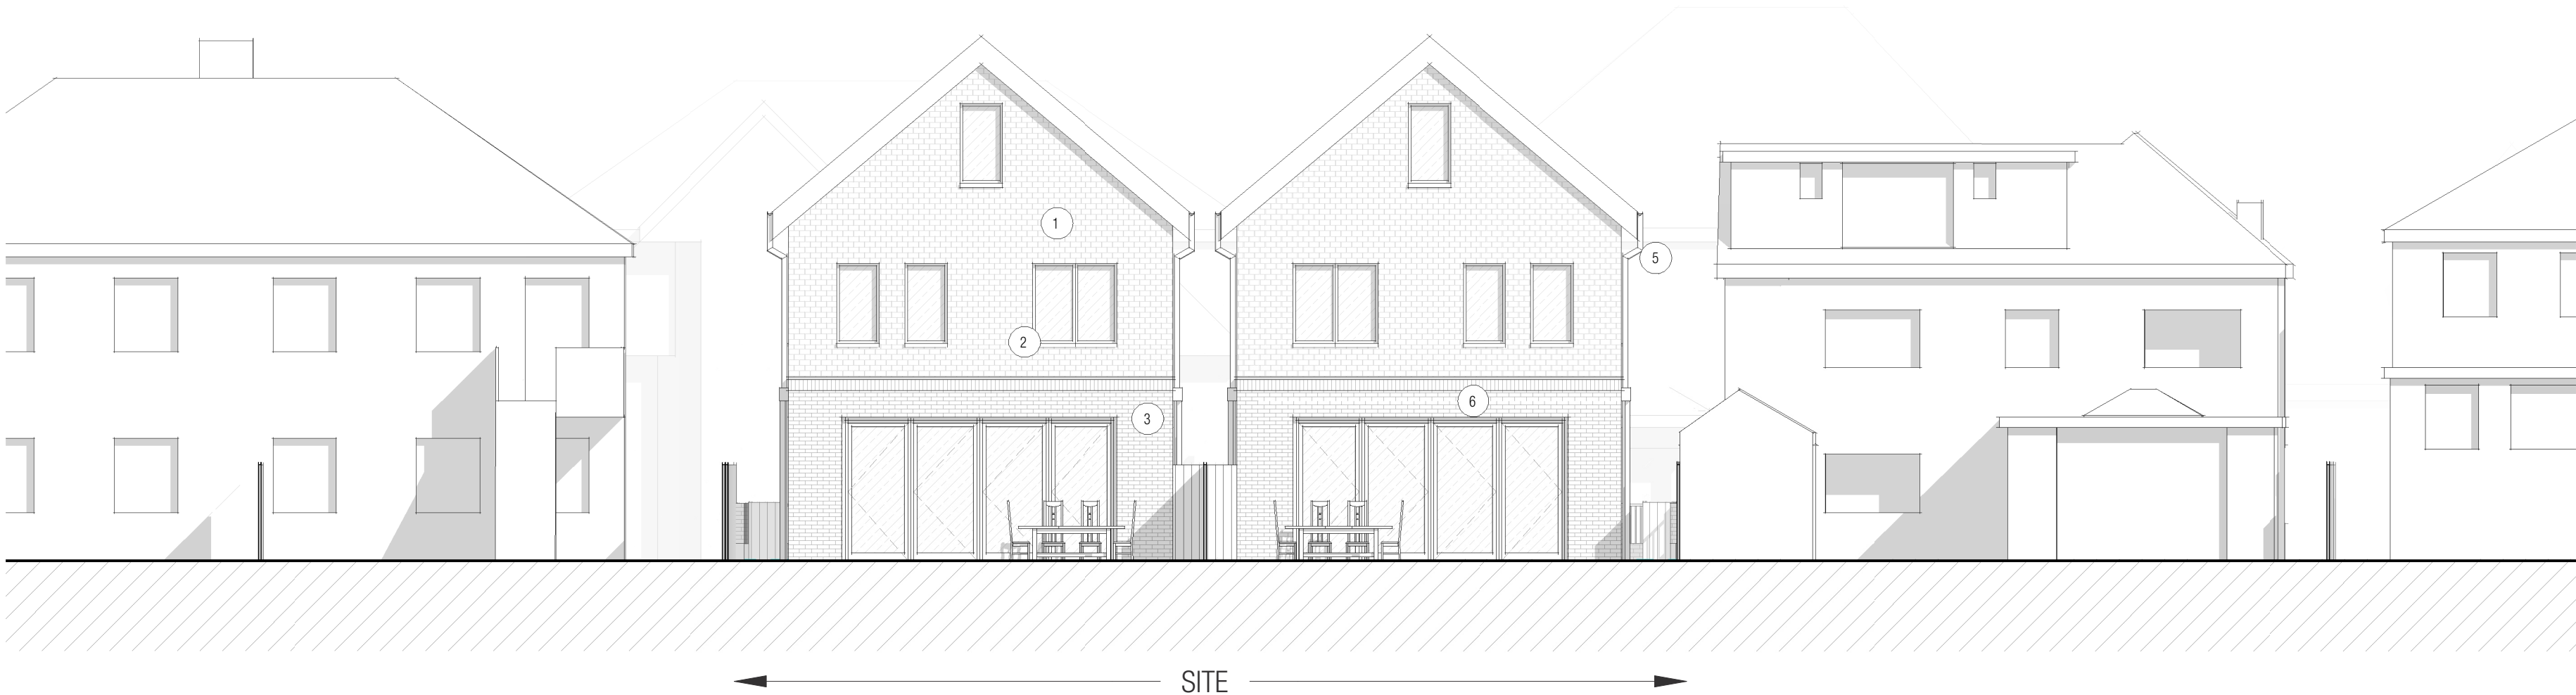

MATERIAL KEY

- 1 Clay Tile
- 2 Aluminium Framed Windows and Doors
- 3 Brown Brick
- 4 Clay Roof Tiles
- 5 Aluminium Rainwater Goods
- 6 Soldier Course Brick Detailing

KEY PLAN

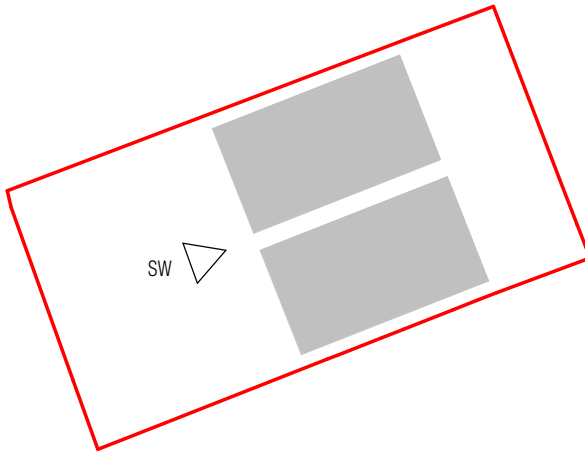

METASHAPE | ARCHITECTS

STATUS
PLANNING

PROJECT
63 Lime Grove

SHEET TITLE
PROPOSED SOUTH WEST ELEVATION

SCALE
1 : 100 @ A2

DATE
27/02/24

DRAWN
JW

REVIEWED
IL

JOB NO.
2024-009

SHEET NUMBER

212

REVISION
A

Proposed South West Elevation

1 : 100

