



REVISIONS		
A	Planning Comments	15/05/24
B	Planning Comments	23/05/24

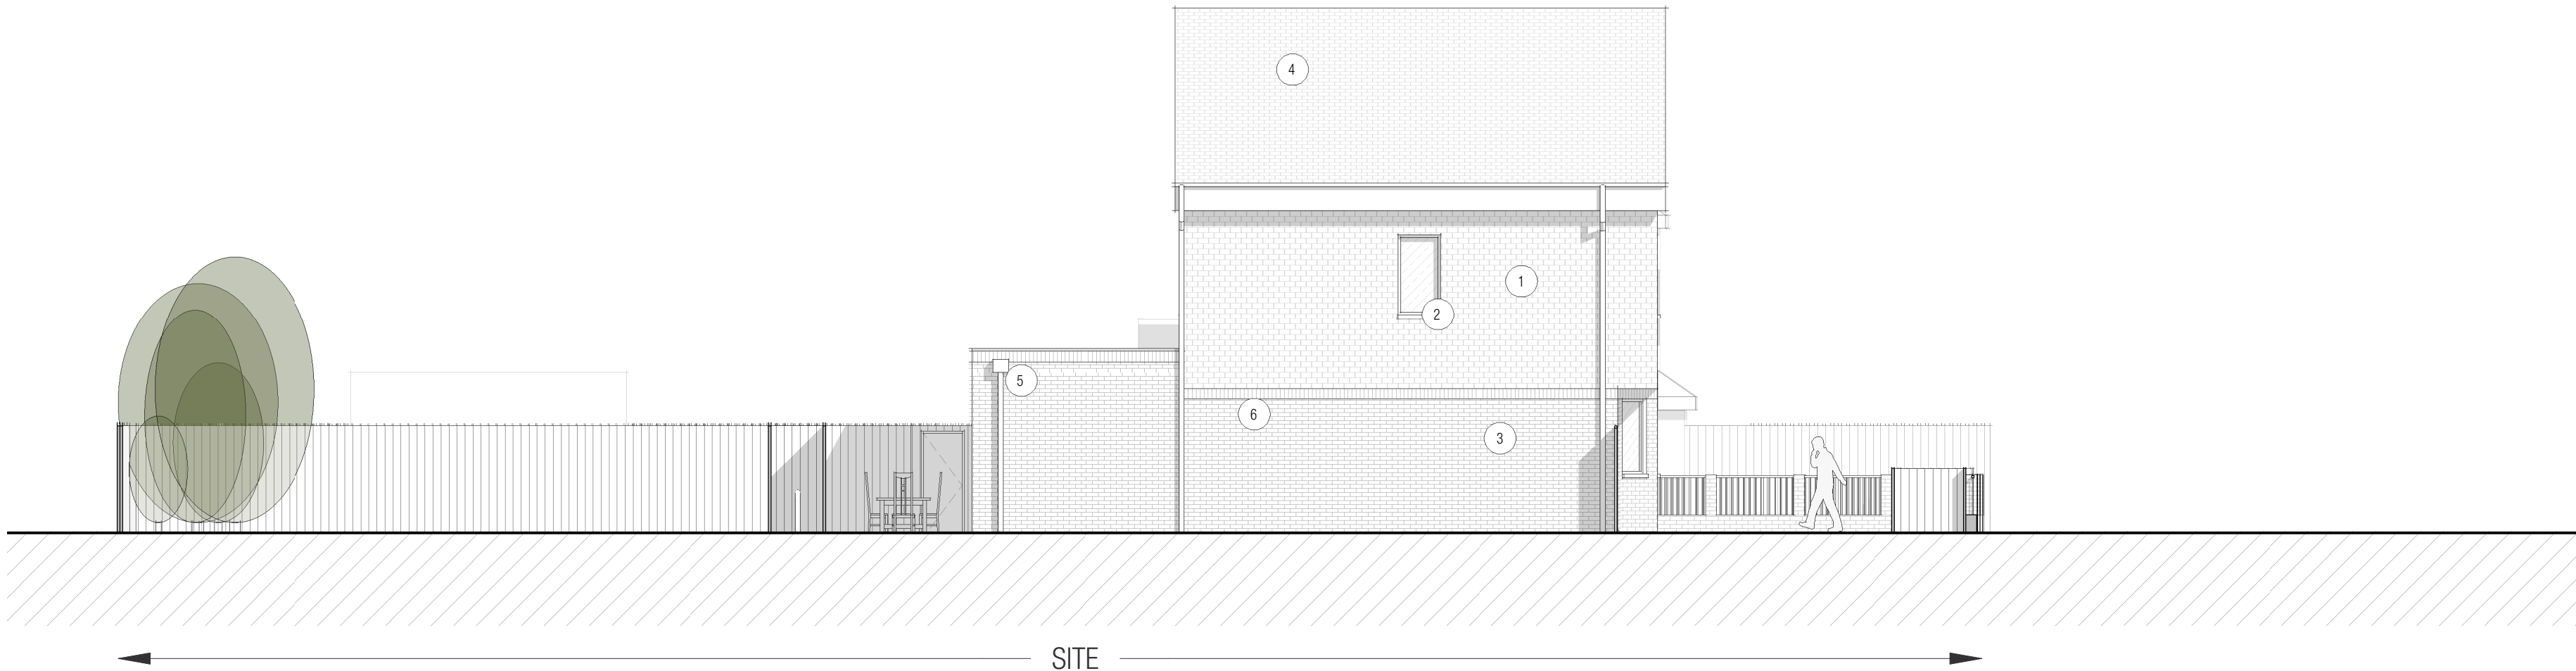

MATERIAL KEY	
①	Clay Tile
②	Aluminium Framed Windows and Doors
③	Brown Brick
④	Clay Roof Tiles
⑤	Aluminium Rainwater Goods
⑥	Soldier Course Brick Detailing

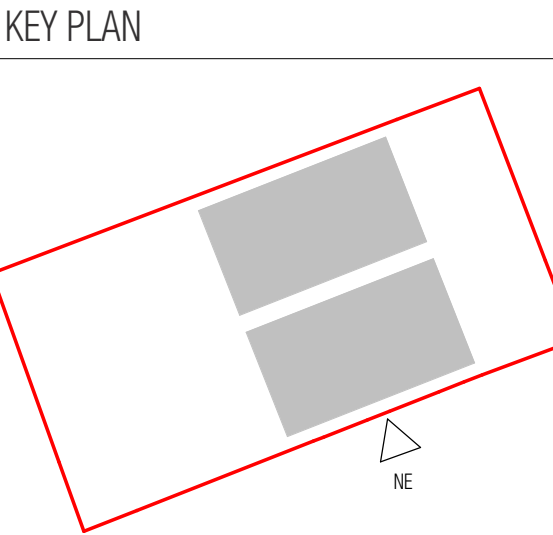

METASHAPE | ARCHITECTS

STATUS
PLANNING

PROJECT
63 Lime Grove

SHEET TITLE
PROPOSED SOUTH EAST ELEVATION

SCALE
1 : 100 @ A2

DATE
27/02/24

DRAWN
JW

REVIEWED
IL

JOB NO.
2024-009

SHEET NUMBER
213

REVISION
B

Proposed North West Elevation

1 : 100

