


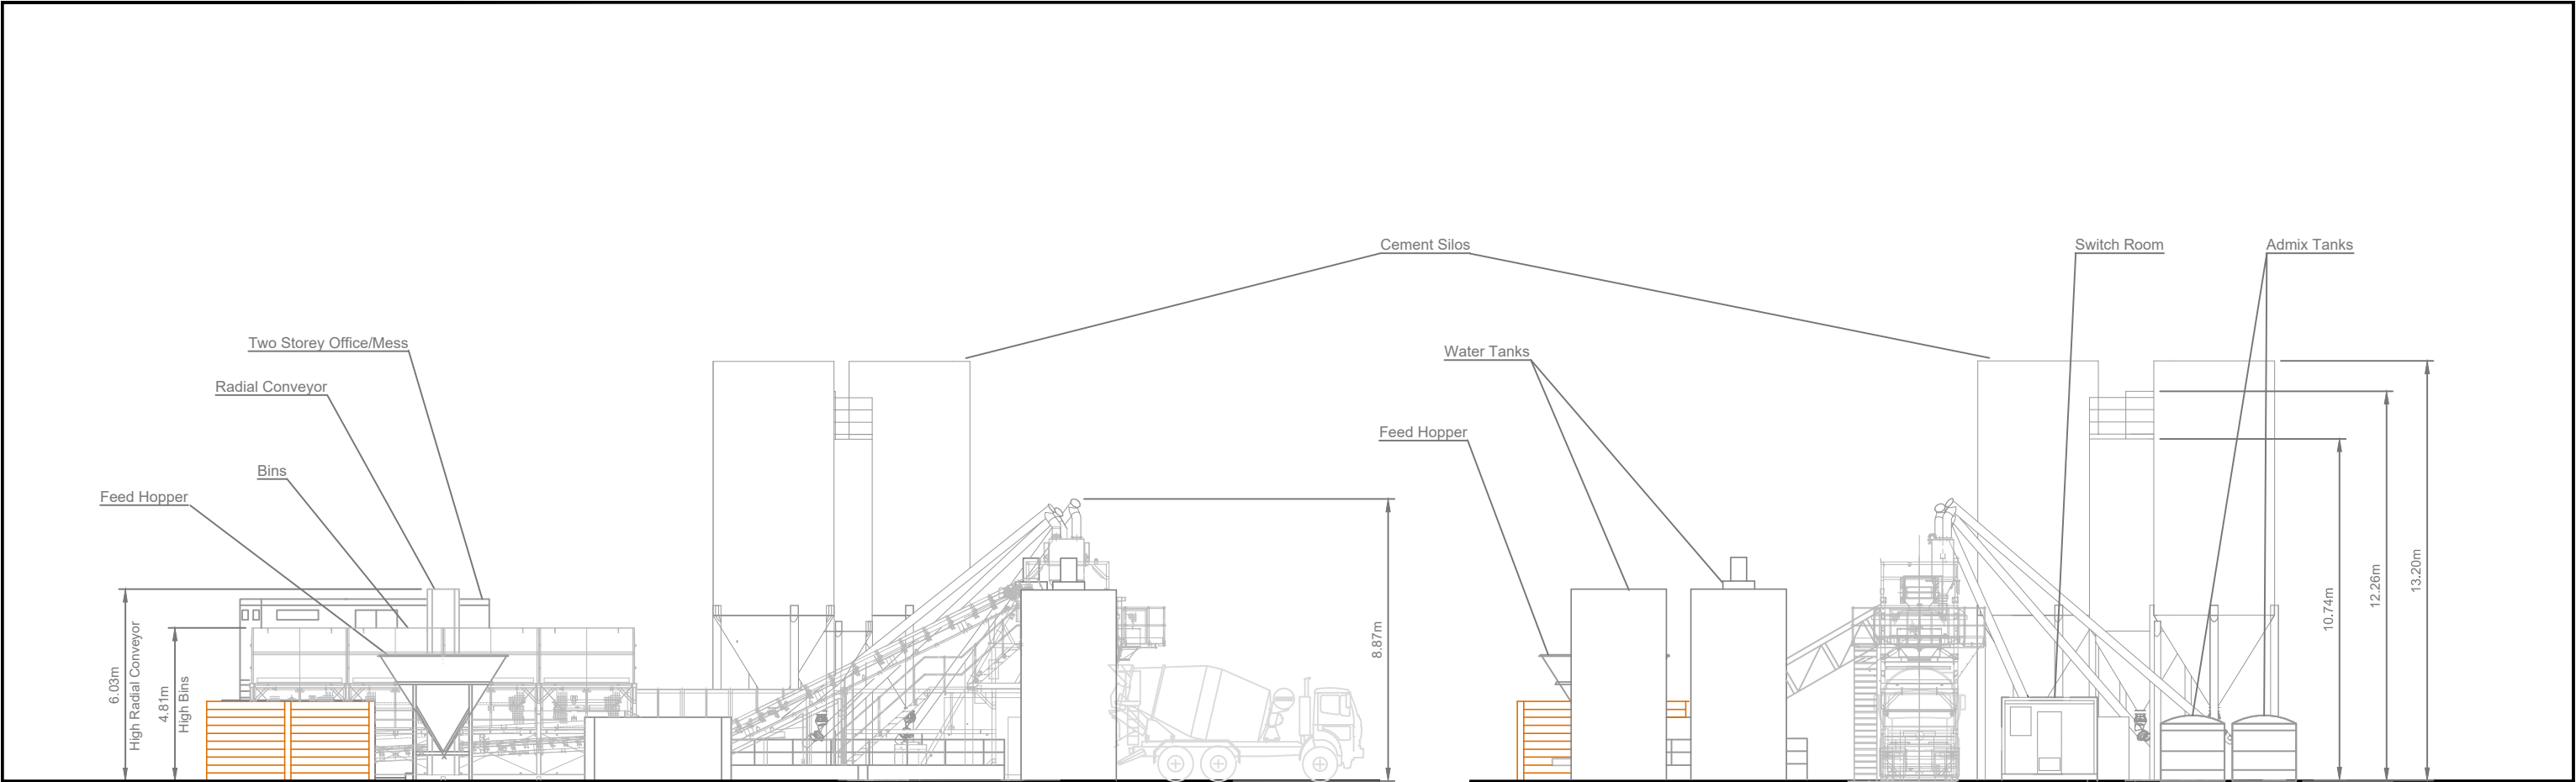

View On "A"-"A"

View On "B"-"B"

For Site Plan See Drawing No WD/015/C

David Taylor Associates Tel: 01488-685021 Fax: 01488-684216 (Hungerford) Ltd	123 Strongrove Hill Bath Road HUNGERFORD Berkshire RG17 0SJ	TITLE Replacement Batching Plant Elevations	LOCATION	CLIENT	DRAWN	DATE	SCALE	DRG No.	REV
			West Drayton	Hanson	D.T.	24/02/22	1:200 @ A3	WD/016/C	