




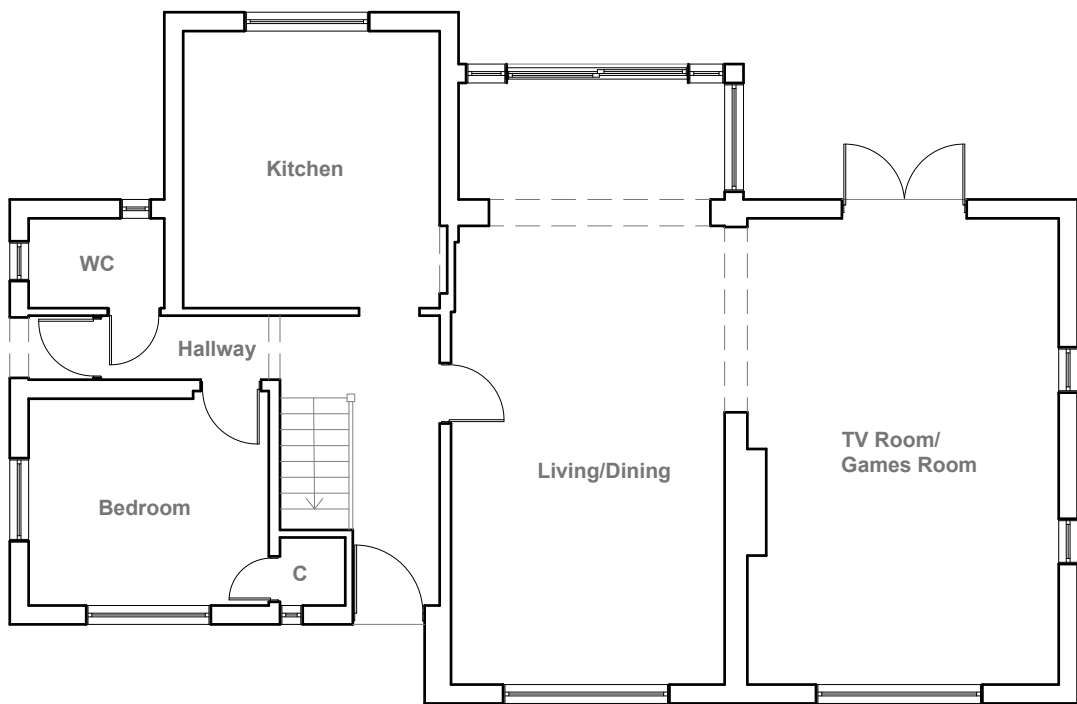


Existing Ground Floor Plan
Scale 1:100

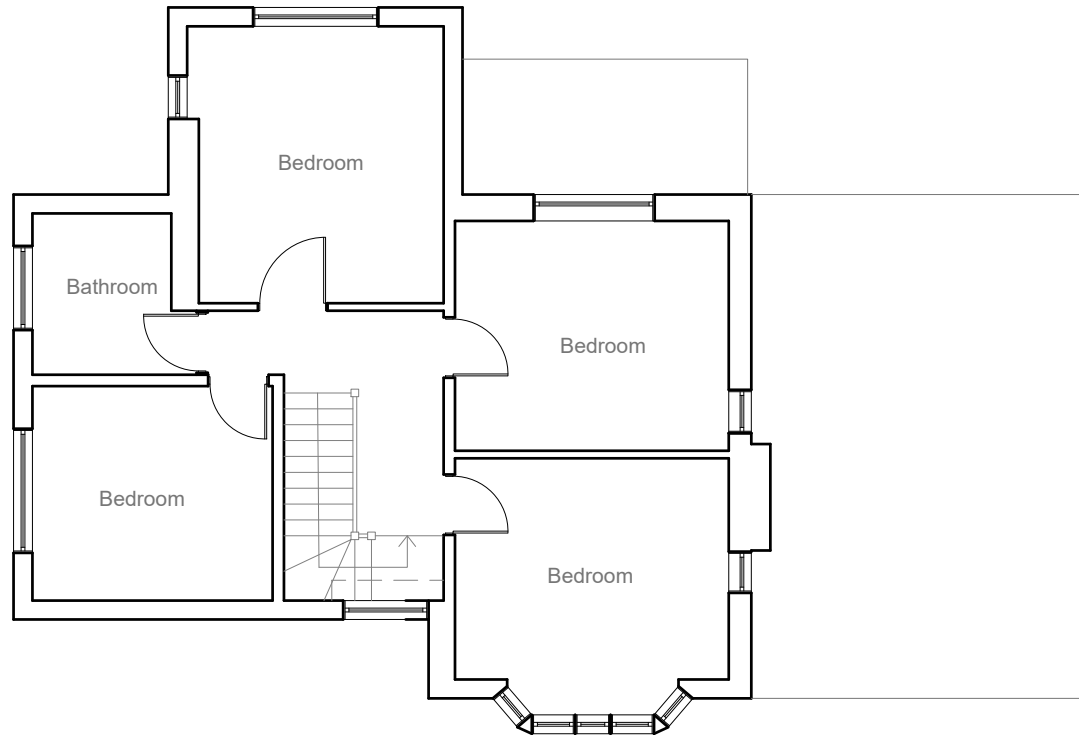

Existing First Floor Plan
Scale 1:100

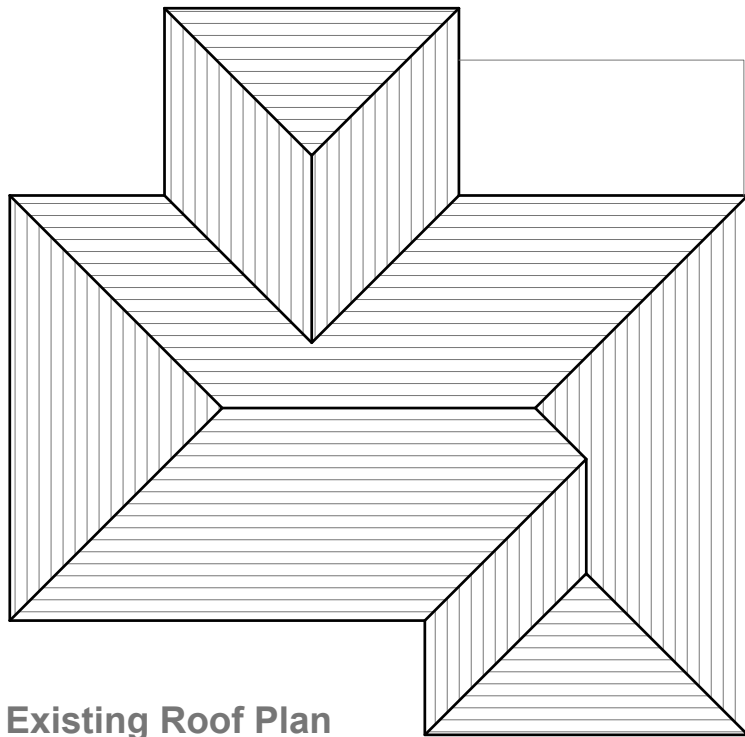

Existing Roof Plan
Scale 1:100

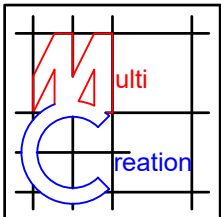

Project:

17 The Drive
Ickenham
Uxbridge
UB10 8AF

Title:

Existing Floor Plans

Scale: 1:100 @ A3

Date: July 2026

Drawing No.:
3922/01/JG


Revision

--	--	--	--	--	--

Key:

—	Walls
—	Fittings
—	Demolition
---	Steel
---	Plumbing
---	Foundation

Scale Bar:

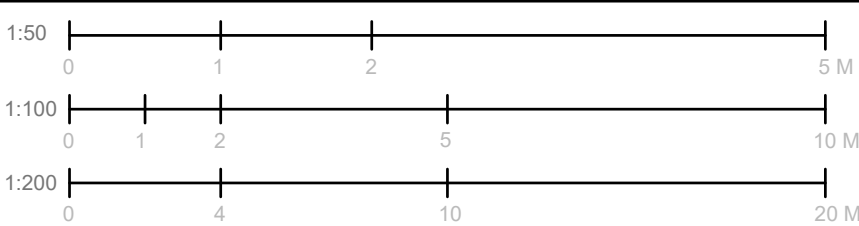

General Notes:

GENERAL NOTES APPLY TO ALL DRAWINGS. DIMENSIONS ARE IN MILLIMETER, UNLESS SPECIFIED OTHERWISE. DO NOT SCALE DRAWINGS. VERIFY ALL DIMENSIONS & CONDITIONS ON SITE BEFORE THE START OF ANY WORK. ALL WORK TO COMPLY WITH CURRENT BUILDING REGULATIONS & CODES OF PRACTICE. ALL STRUCTURAL ELEMENTS ARE TO BE CROSS CHECKED WITH STRUCTURAL CALCULATIONS. REPORT OF ANY DISCREPANCY OR VARIATION TO THE DESIGNER IMMEDIATELY PRIOR TO ANY WORKS. CONTRACTOR SHALL MAINTAIN THE IMMEDIATE CONSTRUCTION SITE IN A SECURE, CLEAN & SAFE MANNER. MEASURES TO BE PUT IN PLACE DURING AND AFTER THE DEMOLITION TO ENSURE THE PROTECTION OF THE PUBLIC, PUBLIC AMENITIES AND ADJOINING PROPERTIES. PRIOR TO THE START OF ANY WORK, IT IS THE RESPONSIBILITY OF THE OWNER TO SERVE PARTY WALL NOTICES TO ALL NEIGHBOURS. CONTRACTOR TO TAKE FULL RESPONSIBILITY FOR ALL TEMPORARY WORKS INCLUDING DESIGN & ERECTION. A STATEMENT IS REQUIRED FROM THE APPLICANT, PRINCIPAL DESIGNER & PRINCIPAL CONTRACTOR IN ORDER FOR A NOTICE OF COMPLETION TO BE SUBMITTED TO BUILDING CONTROL.



Existing Front Elevation
Scale 1:100




Existing Side Elevation
Scale 1:100



Existing Rear Elevation
Scale 1:100



Existing Side Elevation
Scale 1:100

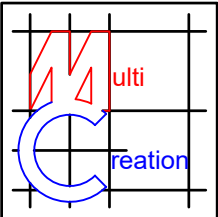


Project:
17 The Drive
Ickenham
Uxbridge
UB10 8AF

Title:
Existing
Elevations


Scale: 1:100 @ A3
Date: July 2026
Drawing No.: 3922/02/JG
Revision

Key:
Walls
Fittings
Demolition
Steel
Plumbing
Foundation

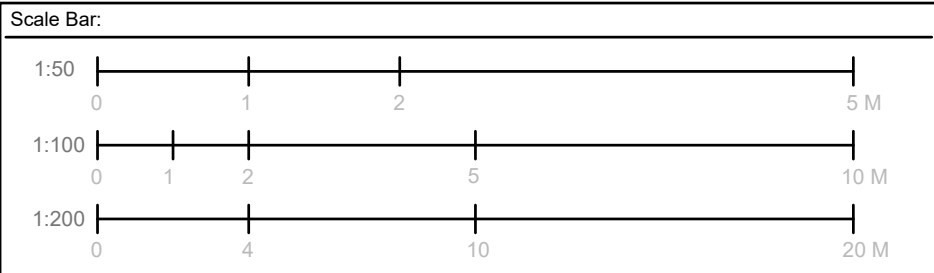



General Notes:

GENERAL NOTES APPLY TO ALL DRAWINGS. DIMENSIONS ARE IN MILLIMETER, UNLESS SPECIFIED OTHERWISE. DO NOT SCALE DRAWINGS. VERIFY ALL DIMENSIONS & CONDITIONS ON SITE BEFORE THE START OF ANY WORK. ALL WORK TO COMPLY WITH CURRENT BUILDING REGULATIONS & CODES OF PRACTICE. ALL STRUCTURAL ELEMENTS ARE TO BE CROSS CHECKED WITH STRUCTURAL CALCULATIONS. REPORT OF ANY DISCREPANCY OR VARIATION TO THE DESIGNER IMMEDIATELY PRIOR TO ANY WORKS. CONTRACTOR SHALL MAINTAIN THE IMMEDIATE CONSTRUCTION SITE IN A SECURE, CLEAN & SAFE MANNER. MEASURES TO BE PUT IN PLACE DURING AND AFTER THE DEMOLITION TO ENSURE THE PROTECTION OF THE PUBLIC, PUBLIC AMENITIES AND ADJOINING PROPERTIES. PRIOR TO THE START OF ANY WORK, IT IS THE RESPONSIBILITY OF THE OWNER TO SERVE PARTY WALL NOTICES TO ALL NEIGHBOURS. CONTRACTOR TO TAKE FULL RESPONSIBILITY FOR ALL TEMPORARY WORKS INCLUDING DESIGN & ERECTION. A STATEMENT IS REQUIRED FROM THE APPLICANT, PRINCIPAL DESIGNER & PRINCIPAL CONTRACTOR IN ORDER FOR A NOTICE OF COMPLETION TO BE SUBMITTED TO BUILDING CONTROL.

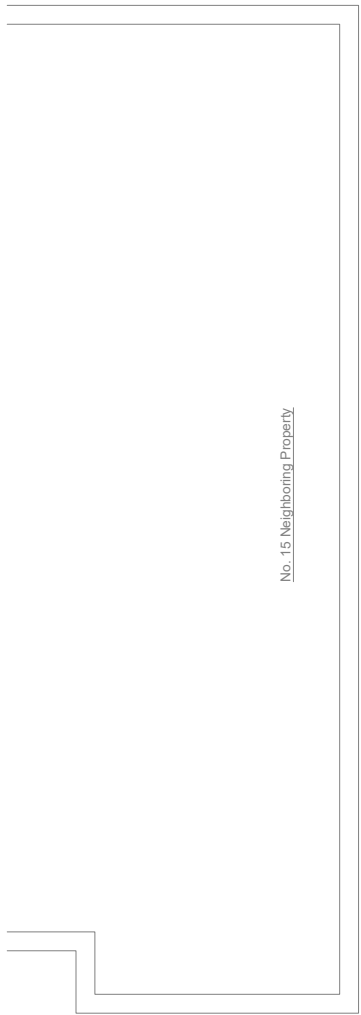

Proposed Ground Floor Plan
Scale 1:100

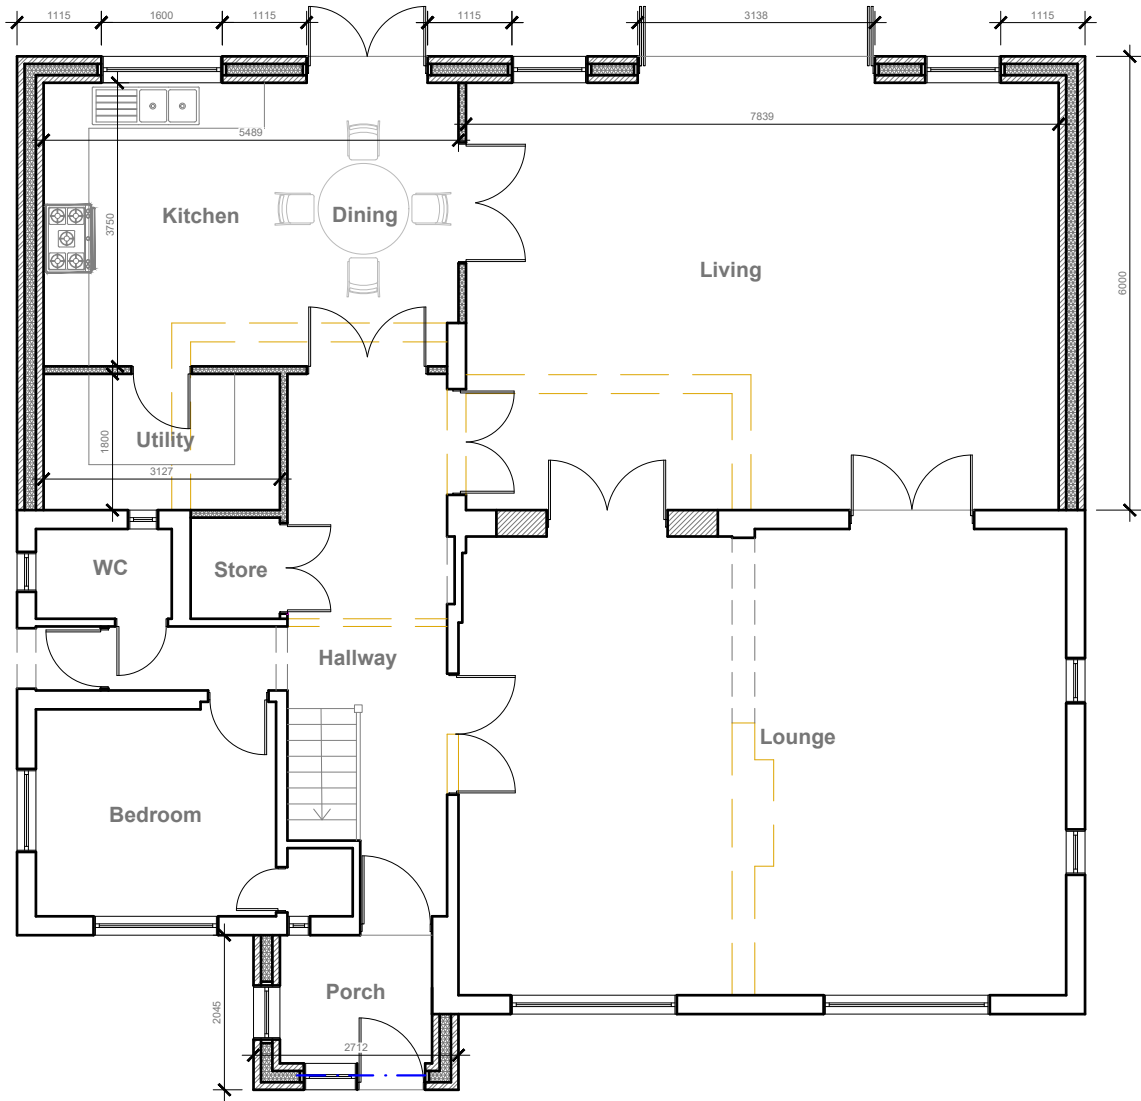

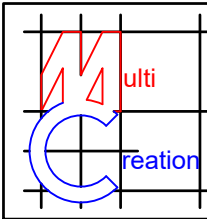


239 Western Road,
Southall, Middx,
UB2 5HS

020 8571 1369

info@multicreation.co.uk


Project: 17 The Drive Ickenham Uxbridge UB10 8AF	Title: Proposed Ground Floor Plan
---	--

Scale: 1:100 @ A3	Key Legend: Walls Fittings Demolition Steel Plumbing Foundation
Date: July 2026	
Drawing No.: 3922/03/JG	
Revision	

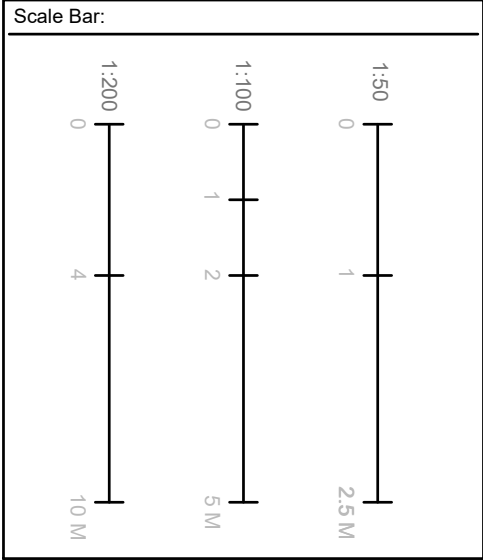



General Notes:

GENERAL NOTES APPLY TO ALL DRAWINGS. DIMENSIONS ARE IN MILLIMETER, UNLESS SPECIFIED OTHERWISE. DO NOT SCALE DRAWINGS. VERIFY ALL DIMENSIONS & CONDITIONS ON SITE BEFORE THE START OF ANY WORK. ALL WORK TO COMPLY WITH CURRENT BUILDING REGULATIONS & CODES OF PRACTICE. ALL STRUCTURAL ELEMENTS ARE TO BE CROSS CHECKED WITH STRUCTURAL CALCULATIONS. REPORT OF ANY DISCREPANCY OR VARIATION TO THE DESIGNER IMMEDIATELY PRIOR TO ANY WORKS. CONTRACTOR SHALL MAINTAIN THE IMMEDIATE CONSTRUCTION SITE IN A SECURE, CLEAN & SAFE MANNER. MEASURES TO BE PUT IN PLACE DURING AND AFTER THE DEMOLITION TO ENSURE THE PROTECTION OF THE PUBLIC, PUBLIC AMENITIES AND ADJOINING PROPERTIES. PRIOR TO THE START OF ANY WORK, IT IS THE RESPONSIBILITY OF THE OWNER TO SERVE PARTY WALL NOTICES TO ALL NEIGHBOURS. CONTRACTOR TO TAKE FULL RESPONSIBILITY FOR ALL TEMPORARY WORKS INCLUDING DESIGN & ERECTION. A STATEMENT IS REQUIRED FROM THE APPLICANT, PRINCIPAL DESIGNER & PRINCIPAL CONTRACTOR IN ORDER FOR A NOTICE OF COMPLETION TO BE SUBMITTED TO BUILDING CONTROL.

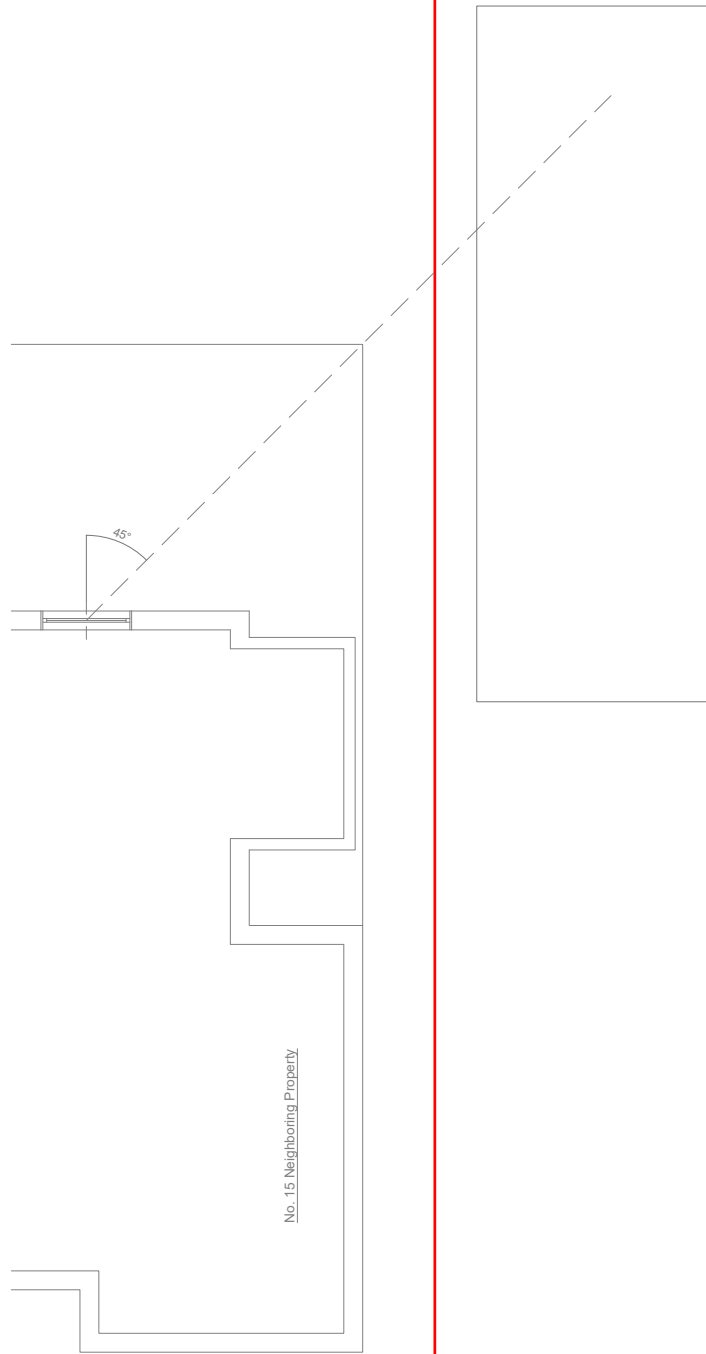

Proposed First Floor Plan
Scale 1:100

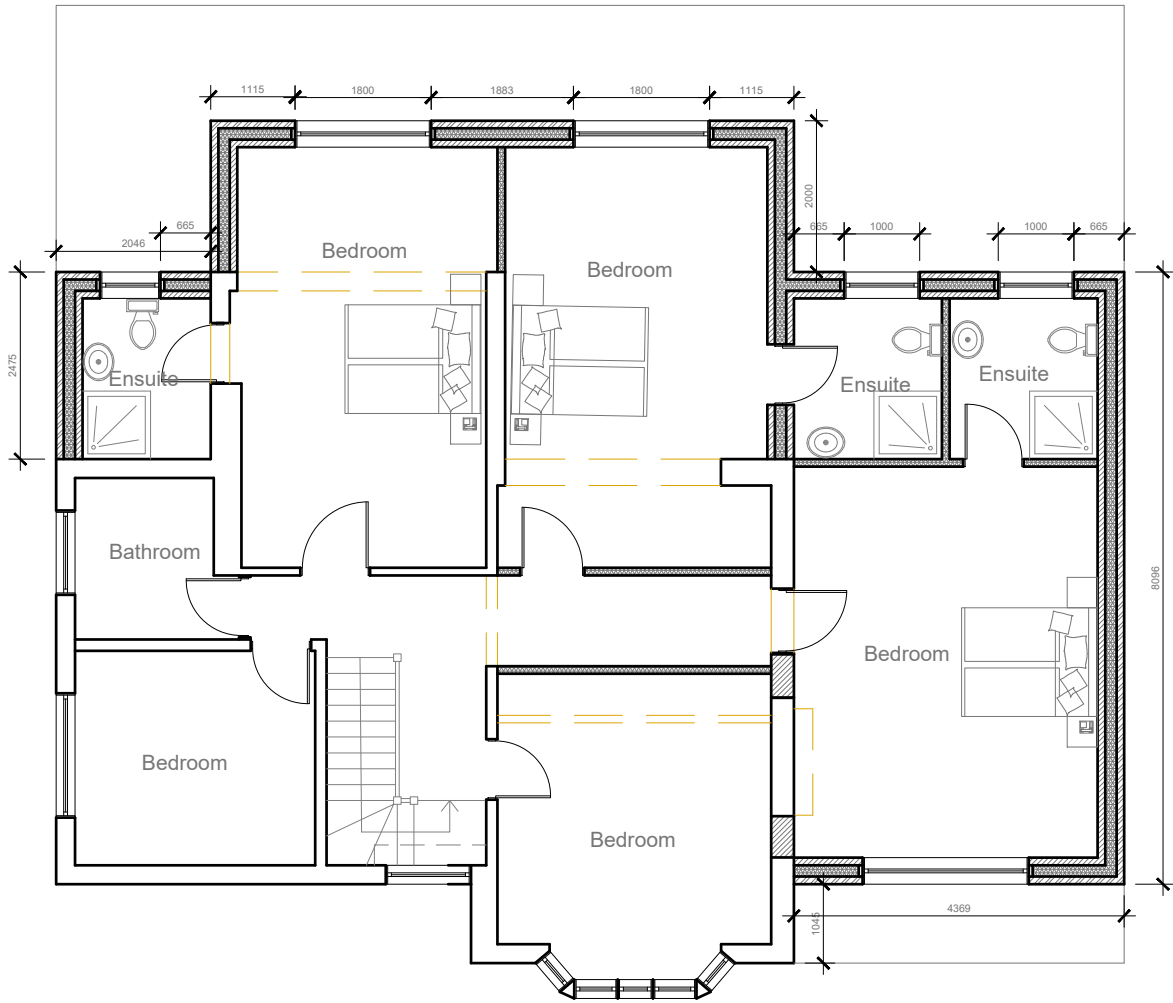

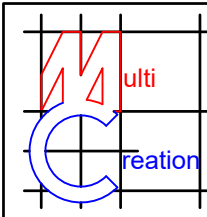

Multi
Creation

239 Western Road,
Southall, Middx,
UB2 5HS

020 8571 1369

info@multicreation.co.uk

Project:
17 The Drive
Ickenham
Uxbridge
UB10 8AF


Title:
Proposed
First Floor Plan

Scale: 1:100 @ A3
Date: July 2026
Drawing No.: 3922/04/JG
Revision

--	--	--	--	--

Key Legend:


	Walls
	Fittings
	Demolition
	Steel
	Plumbing
	Foundation

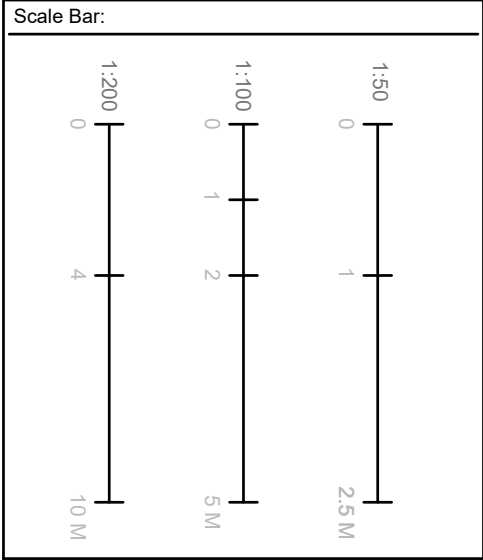


General Notes:

GENERAL NOTES APPLY TO ALL DRAWINGS. DIMENSIONS ARE IN MILLIMETER, UNLESS SPECIFIED OTHERWISE. DO NOT SCALE DRAWINGS. VERIFY ALL DIMENSIONS & CONDITIONS ON SITE BEFORE THE START OF ANY WORK. ALL WORK TO COMPLY WITH CURRENT BUILDING REGULATIONS & CODES OF PRACTICE. ALL STRUCTURAL ELEMENTS ARE TO BE CROSS CHECKED WITH STRUCTURAL CALCULATIONS. REPORT OF ANY DISCREPANCY OR VARIATION TO THE DESIGNER IMMEDIATELY PRIOR TO ANY WORKS. CONTRACTOR SHALL MAINTAIN THE IMMEDIATE CONSTRUCTION SITE IN A SECURE, CLEAN & SAFE MANNER. MEASURES TO BE PUT IN PLACE DURING AND AFTER THE DEMOLITION TO ENSURE THE PROTECTION OF THE PUBLIC, PUBLIC AMENITIES AND ADJOINING PROPERTIES. PRIOR TO THE START OF ANY WORK, IT IS THE RESPONSIBILITY OF THE OWNER TO SERVE PARTY WALL NOTICES TO ALL NEIGHBOURS. CONTRACTOR TO TAKE FULL RESPONSIBILITY FOR ALL TEMPORARY WORKS INCLUDING DESIGN & ERECTION. A STATEMENT IS REQUIRED FROM THE APPLICANT, PRINCIPAL DESIGNER & PRINCIPAL CONTRACTOR IN ORDER FOR A NOTICE OF COMPLETION TO BE SUBMITTED TO BUILDING CONTROL.

Proposed Roof Plan
Scale 1:100

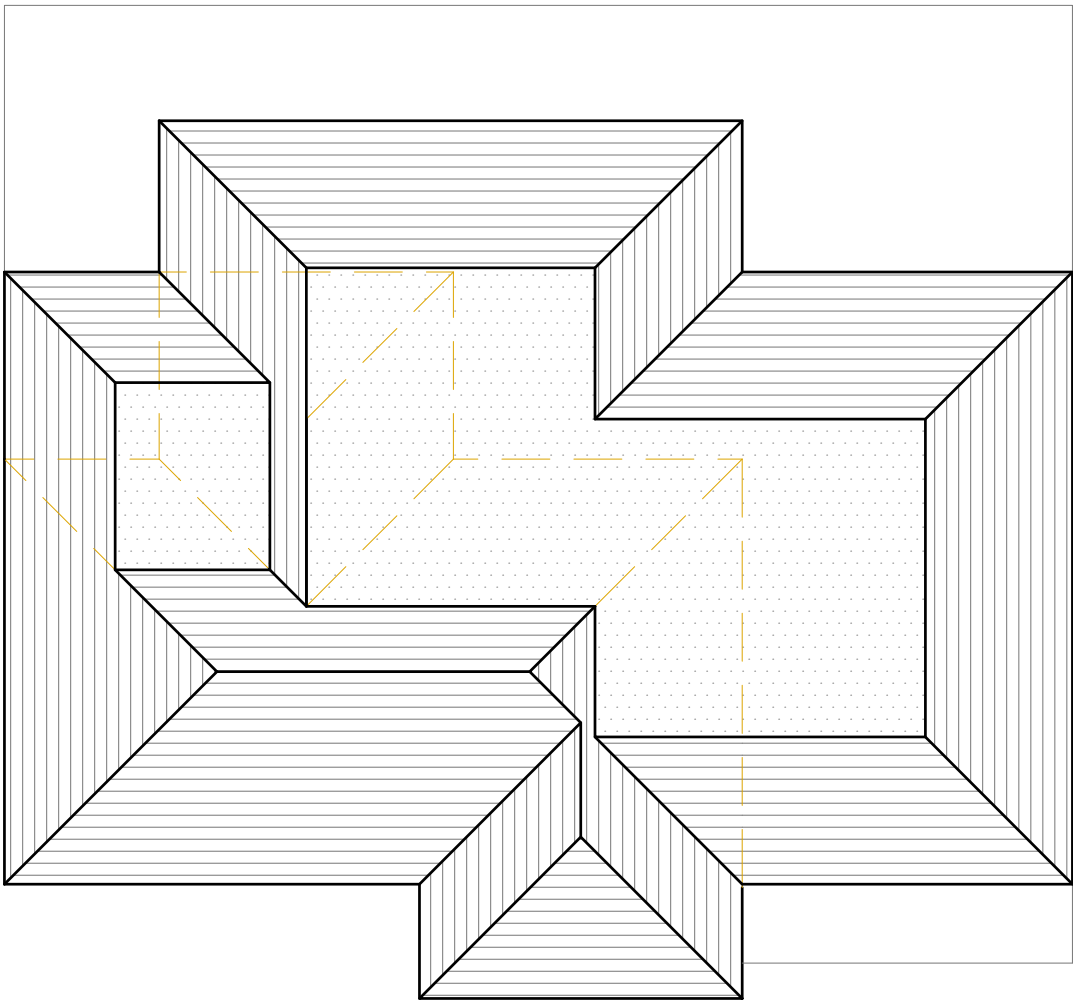

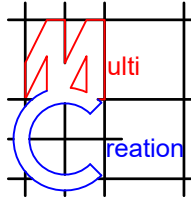

Multi
Creation


239 Western Road,
Southall, Middx,
UB2 5HS

020 8571 1369

info@multicreation.co.uk

Project: 17 The Drive Ickenham Uxbridge UB10 8AF	Title: Proposed Roof Plan
---	--

Scale: 1:100 @ A3	Key Legend:
Date: July 2026	 Walls
Drawing No.: 3922/05/JG	 Fittings
Revision	 Demolition
	 Steel
	 Plumbing
	 Foundation

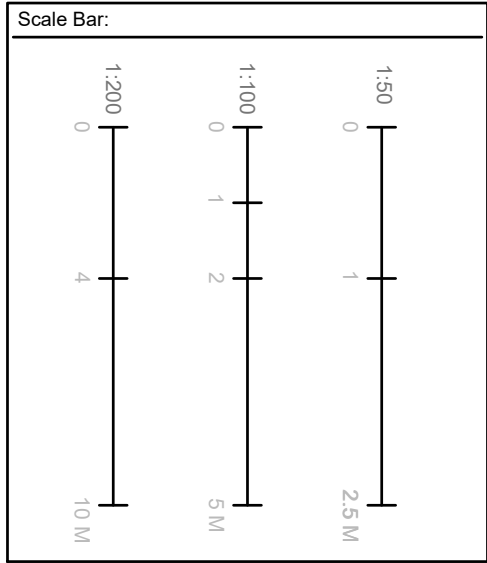


General Notes:

GENERAL NOTES APPLY TO ALL DRAWINGS. DIMENSIONS ARE IN MILLIMETER, UNLESS SPECIFIED OTHERWISE. DO NOT SCALE DRAWINGS. VERIFY ALL DIMENSIONS & CONDITIONS ON SITE BEFORE THE START OF ANY WORK. ALL WORK TO COMPLY WITH CURRENT BUILDING REGULATIONS & CODES OF PRACTICE. ALL STRUCTURAL ELEMENTS ARE TO BE CROSS CHECKED WITH STRUCTURAL CALCULATIONS. REPORT OF ANY DISCREPANCY OR VARIATION TO THE DESIGNER IMMEDIATELY PRIOR TO ANY WORKS. CONTRACTOR SHALL MAINTAIN THE IMMEDIATE CONSTRUCTION SITE IN A SECURE, CLEAN & SAFE MANNER. MEASURES TO BE PUT IN PLACE DURING AND AFTER THE DEMOLITION TO ENSURE THE PROTECTION OF THE PUBLIC, PUBLIC AMENITIES AND ADJOINING PROPERTIES. PRIOR TO THE START OF ANY WORK, IT IS THE RESPONSIBILITY OF THE OWNER TO SERVE PARTY WALL NOTICES TO ALL NEIGHBOURS. CONTRACTOR TO TAKE FULL RESPONSIBILITY FOR ALL TEMPORARY WORKS INCLUDING DESIGN & ERECTION. A STATEMENT IS REQUIRED FROM THE APPLICANT, PRINCIPAL DESIGNER & PRINCIPAL CONTRACTOR IN ORDER FOR A NOTICE OF COMPLETION TO BE SUBMITTED TO BUILDING CONTROL.

Proposed External Finish
Materials to Match Existing
External Finish Materials.



Proposed Front Elevation
Scale 1:100

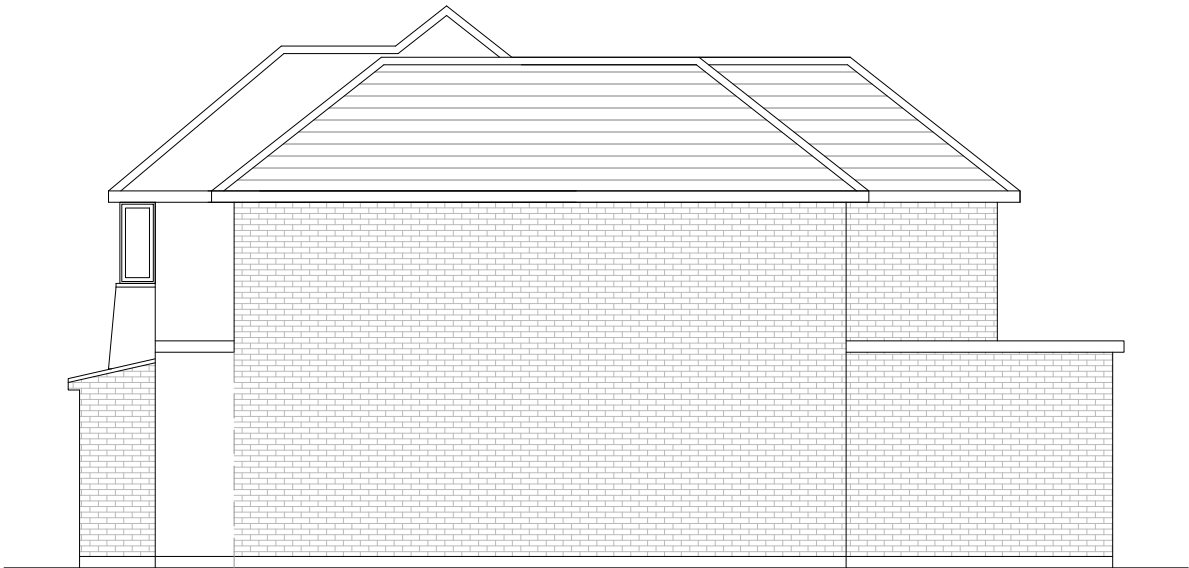


Proposed Side Elevation
Scale 1:100



Proposed Rear Elevation
Scale 1:100



Proposed Side Elevation
Scale 1:100

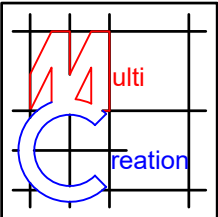


Project:
17 The Drive
Ickenham
Uxbridge
UB10 8AF

Title:
Proposed
Elevations

Scale: 1:100 @ A3
Date: July 2026
Drawing No.: 3922/06/JG
Revision

Key:
Walls
Fittings
Demolition
Steel
Plumbing
Foundation

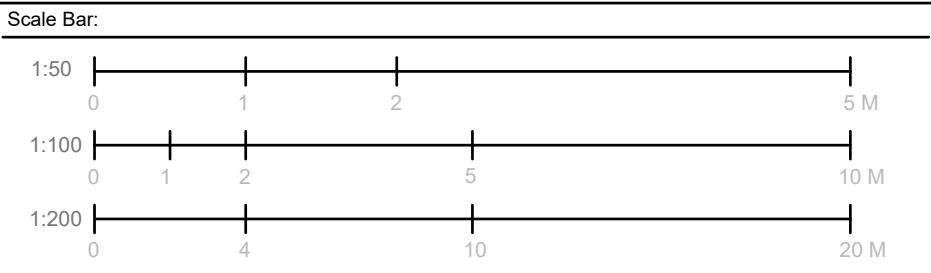

General Notes:

GENERAL NOTES APPLY TO ALL DRAWINGS. DIMENSIONS ARE IN MILLIMETER, UNLESS SPECIFIED OTHERWISE. DO NOT SCALE DRAWINGS. VERIFY ALL DIMENSIONS & CONDITIONS ON SITE BEFORE THE START OF ANY WORK. ALL WORK TO COMPLY WITH CURRENT BUILDING REGULATIONS & CODES OF PRACTICE. ALL STRUCTURAL ELEMENTS ARE TO BE CROSS CHECKED WITH STRUCTURAL CALCULATIONS. REPORT OF ANY DISCREPANCY OR VARIATION TO THE DESIGNER IMMEDIATELY PRIOR TO ANY WORKS. CONTRACTOR SHALL MAINTAIN THE IMMEDIATE CONSTRUCTION SITE IN A SECURE, CLEAN & SAFE MANNER. MEASURES TO BE PUT IN PLACE DURING AND AFTER THE DEMOLITION TO ENSURE THE PROTECTION OF THE PUBLIC, PUBLIC AMENITIES AND ADJOINING PROPERTIES. PRIOR TO THE START OF ANY WORK, IT IS THE RESPONSIBILITY OF THE OWNER TO SERVE PARTY WALL NOTICES TO ALL NEIGHBOURS. CONTRACTOR TO TAKE FULL RESPONSIBILITY FOR ALL TEMPORARY WORKS INCLUDING DESIGN & ERECTION. A STATEMENT IS REQUIRED FROM THE APPLICANT, PRINCIPAL DESIGNER & PRINCIPAL CONTRACTOR IN ORDER FOR A NOTICE OF COMPLETION TO BE SUBMITTED TO BUILDING CONTROL.