



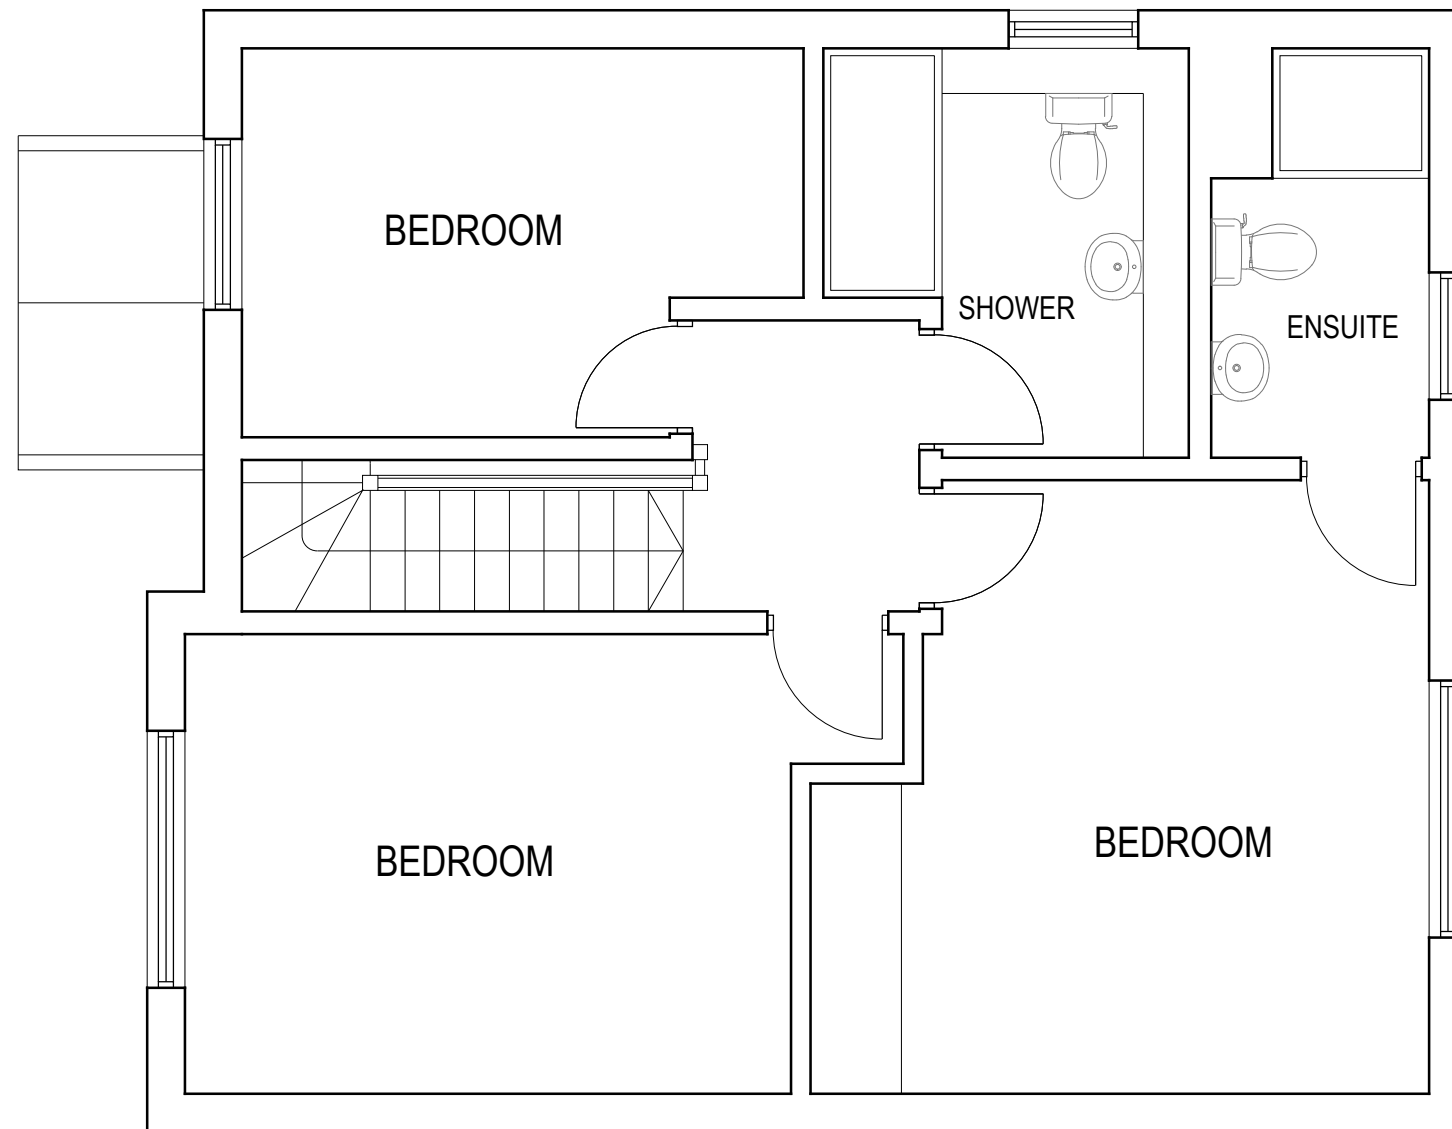

EXISTING FIRST FLOOR PLAN

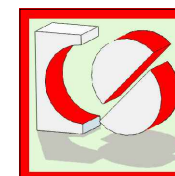

CRAFTED SPACES
ARCHITECTURE + URBANISUM
DESIGNING WITH SOCIAL ECONOMICAL & ENVIRONMENTAL SUSTAINABILITY
(M) 07973988297

Applicant:
MR KHANNA

Job Title:
337 HARLINGTON HIGH STREET, HAYES, UB3 5DQ

Drawing Title:
EXISTING FIRST FLOOR PLAN

Scale: 1:50 Date: 01/11/2023	Drawing No. PA-2303-02	Print Size A3	Revision
---------------------------------	---------------------------	-------------------------	----------

Drawing Status
FOR PLANNING APPROVAL

