



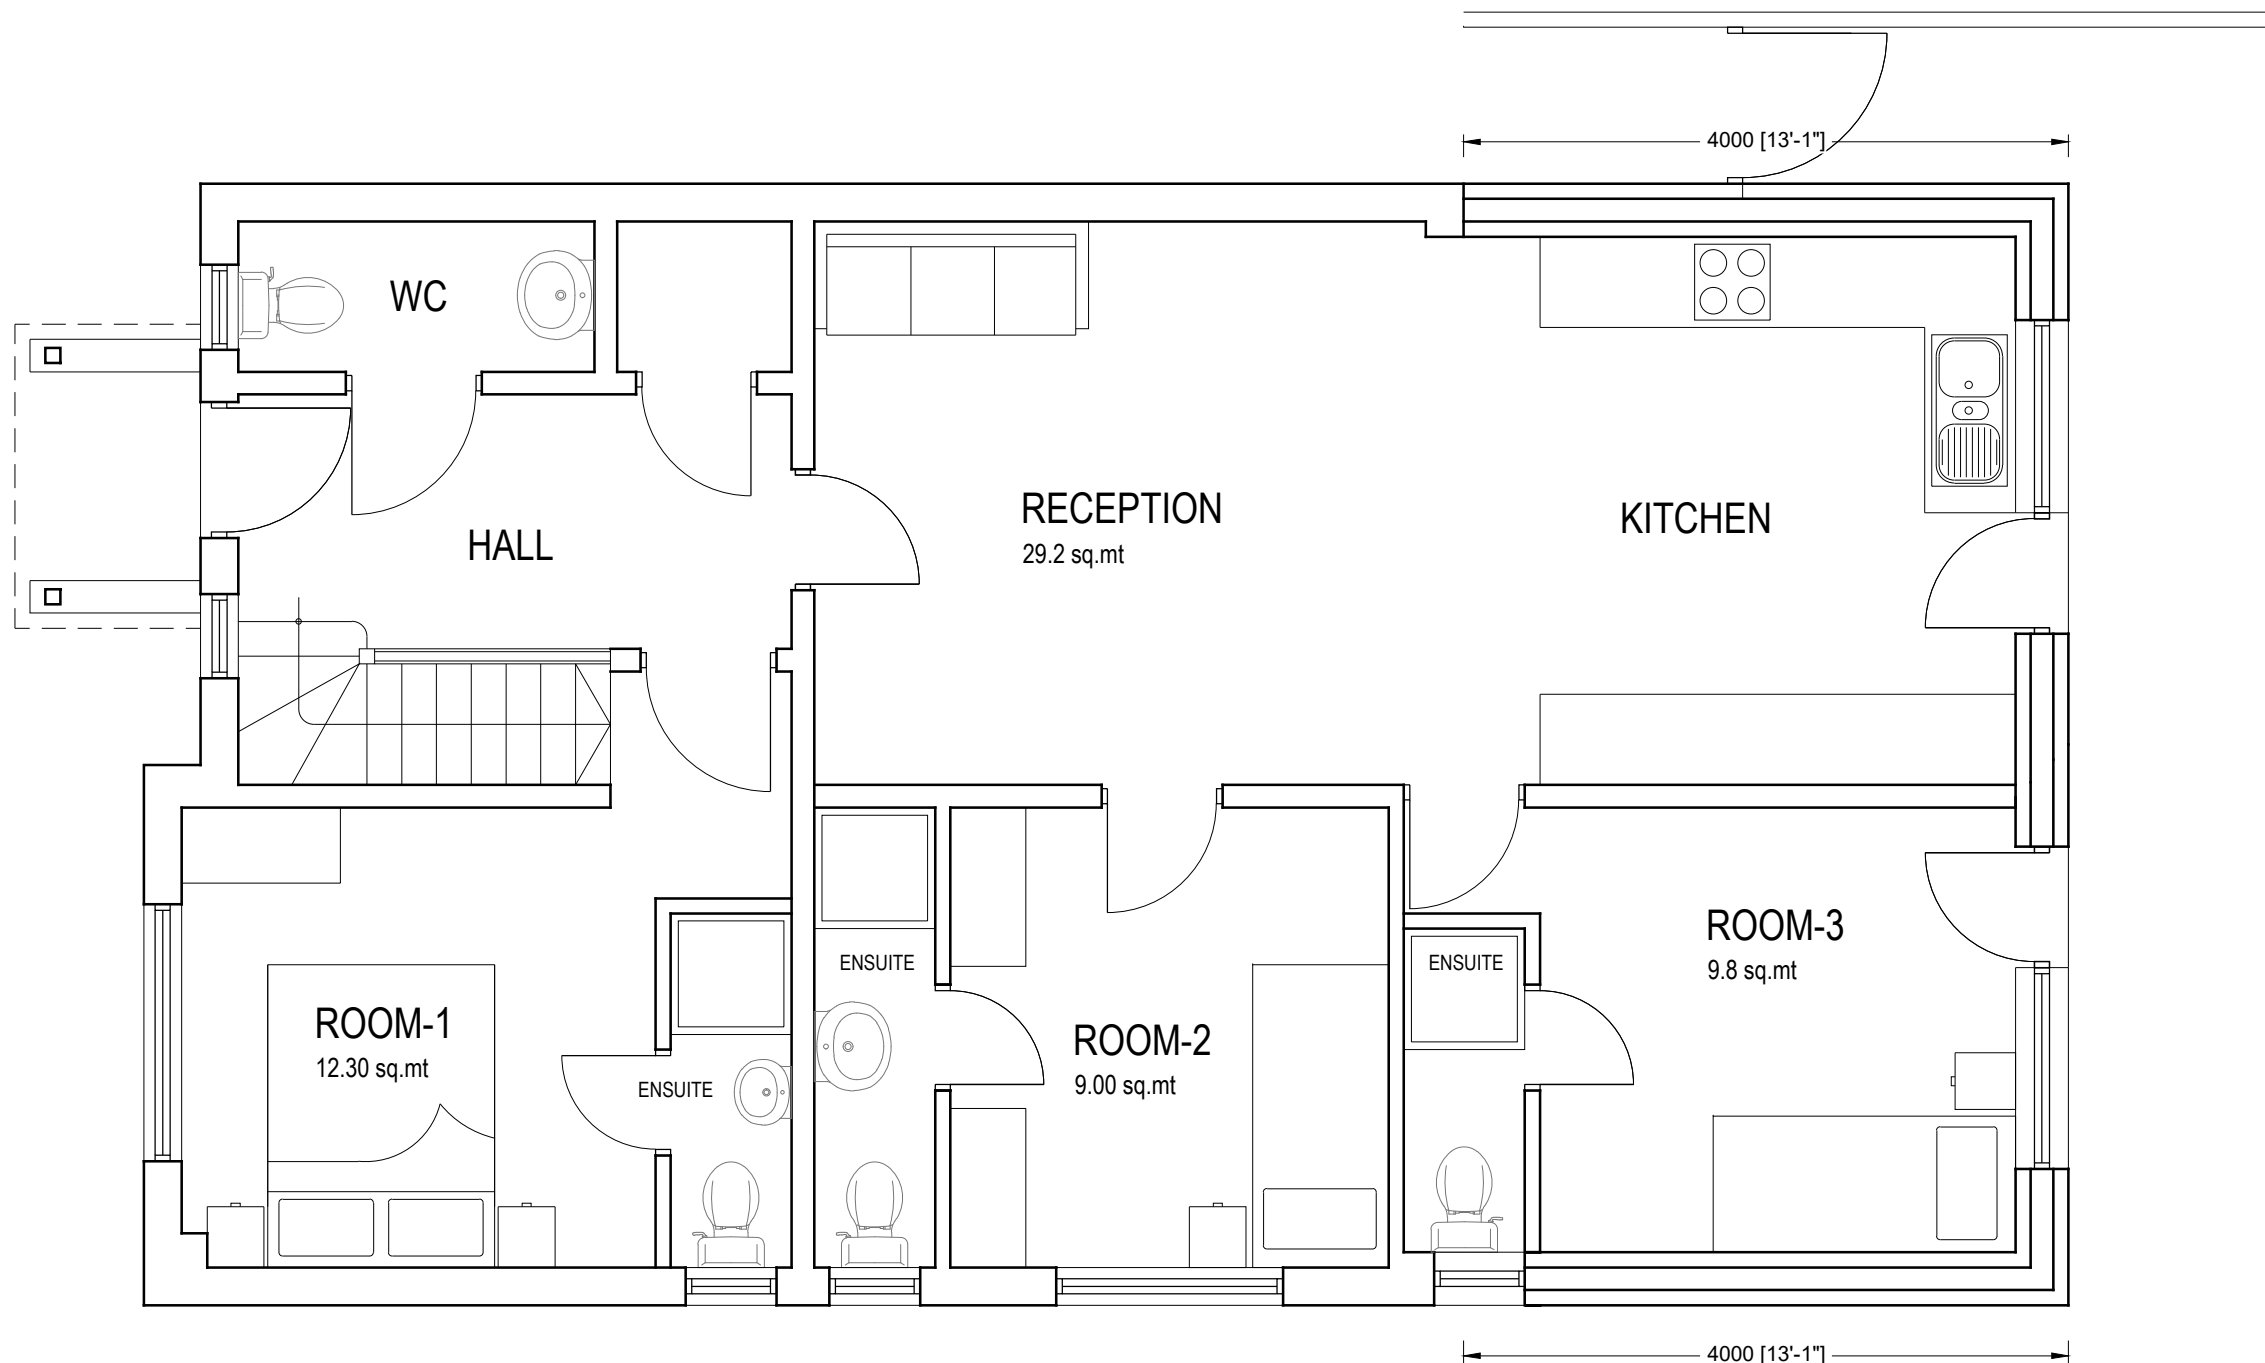

PROPOSED GROUND FLOOR PLAN

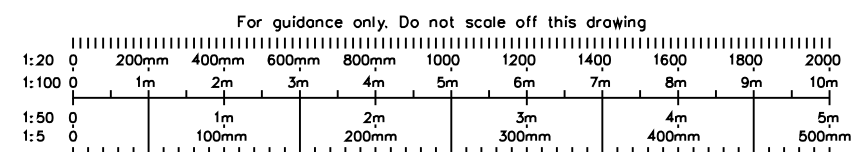



CRAFTED SPACES
ARCHITECTURE + URBANISUM

DESIGNING WITH SOCIAL ECONOMICAL & ENVIRONMENTAL SUSTAINABILITY
(M) 07973988297

Applicant: MR KHANNA			
Job Title: 337 HARLINGTON HIGH STREET,HAYES, UB3 5DQ			
Drawing Title: PROPOSED GROUND FLOOR PLAN			
Scale: 1:50 Date: 01/11/2023	Drawing No. PA-2303-05	Print Size A3	Revision
Drawing Status FOR PLANNING APPROVAL			