



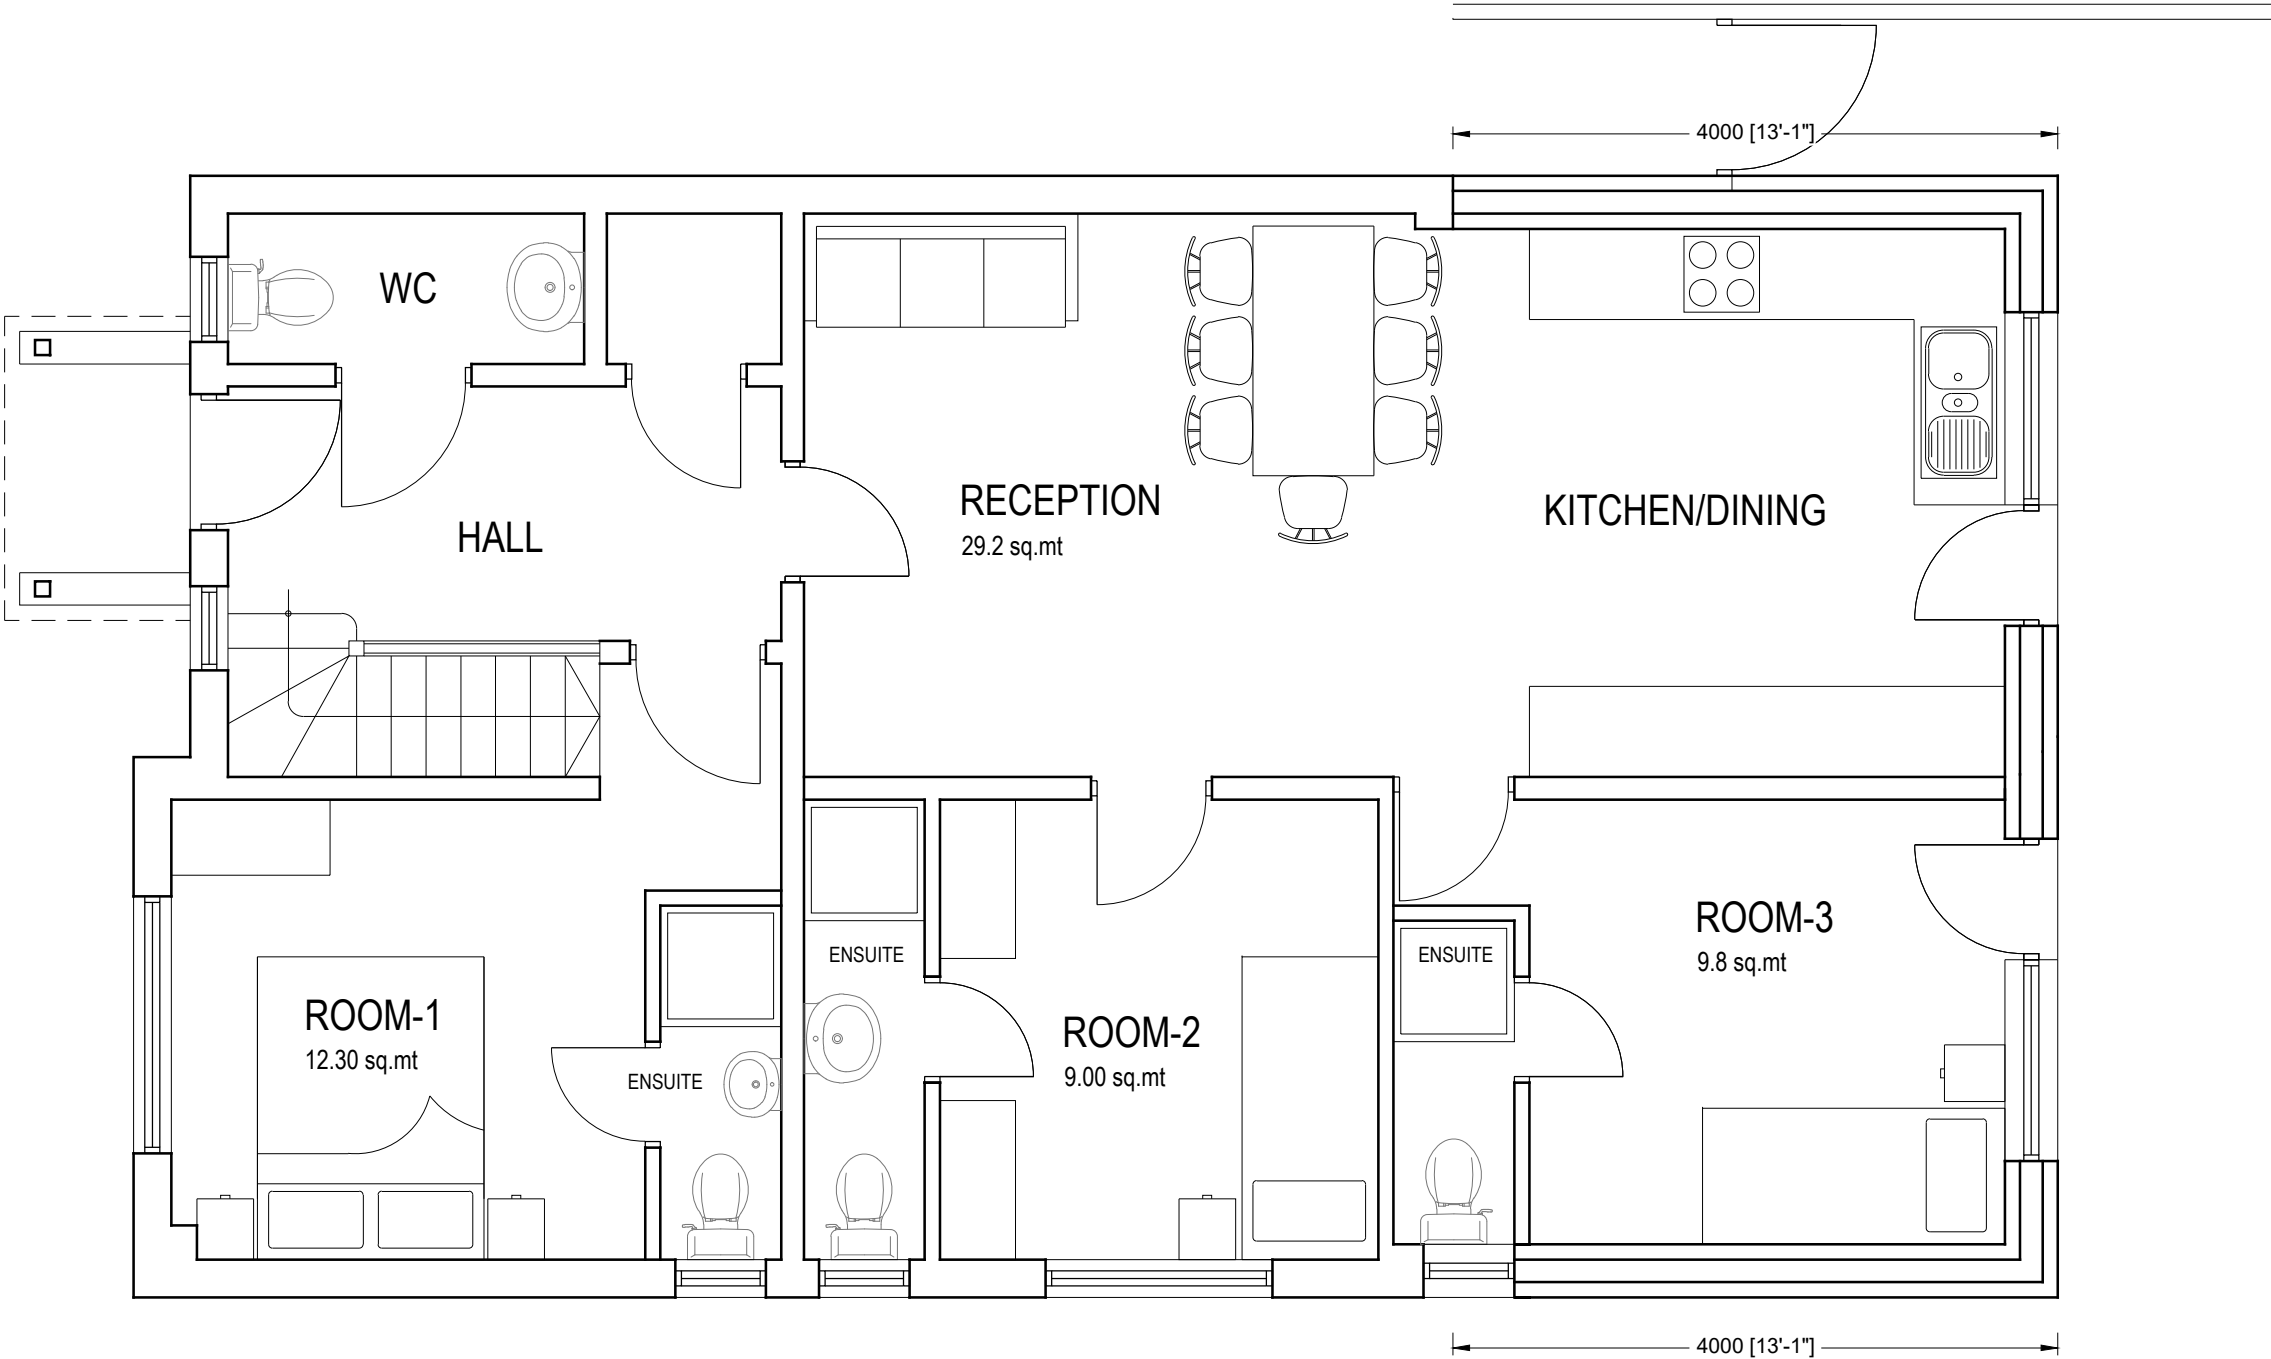

PROPOSED GROUND FLOOR PLAN

REV-A 24/02/14 PP DWG REVISED

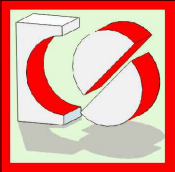

CRAFTED SPACES
ARCHITECTURE + URBANISUM
DESIGNING WITH SOCIAL ECONOMICAL & ENVIRONMENTAL SUSTAINABILITY
(M) 07973988297

Applicant:
MR KHANNA

Job Title:
337 HARLINGTON HIGH STREET,HAYES, UB3 5DQ

Drawing Title:
PROPOSED GROUND FLOOR PLAN

Scale: 1:50
Date: 01/11/2023

Drawing No.
PA-2303-05

Print Size
A3

Revision
A

Drawing Status
FOR PLANNING APPROVAL

