



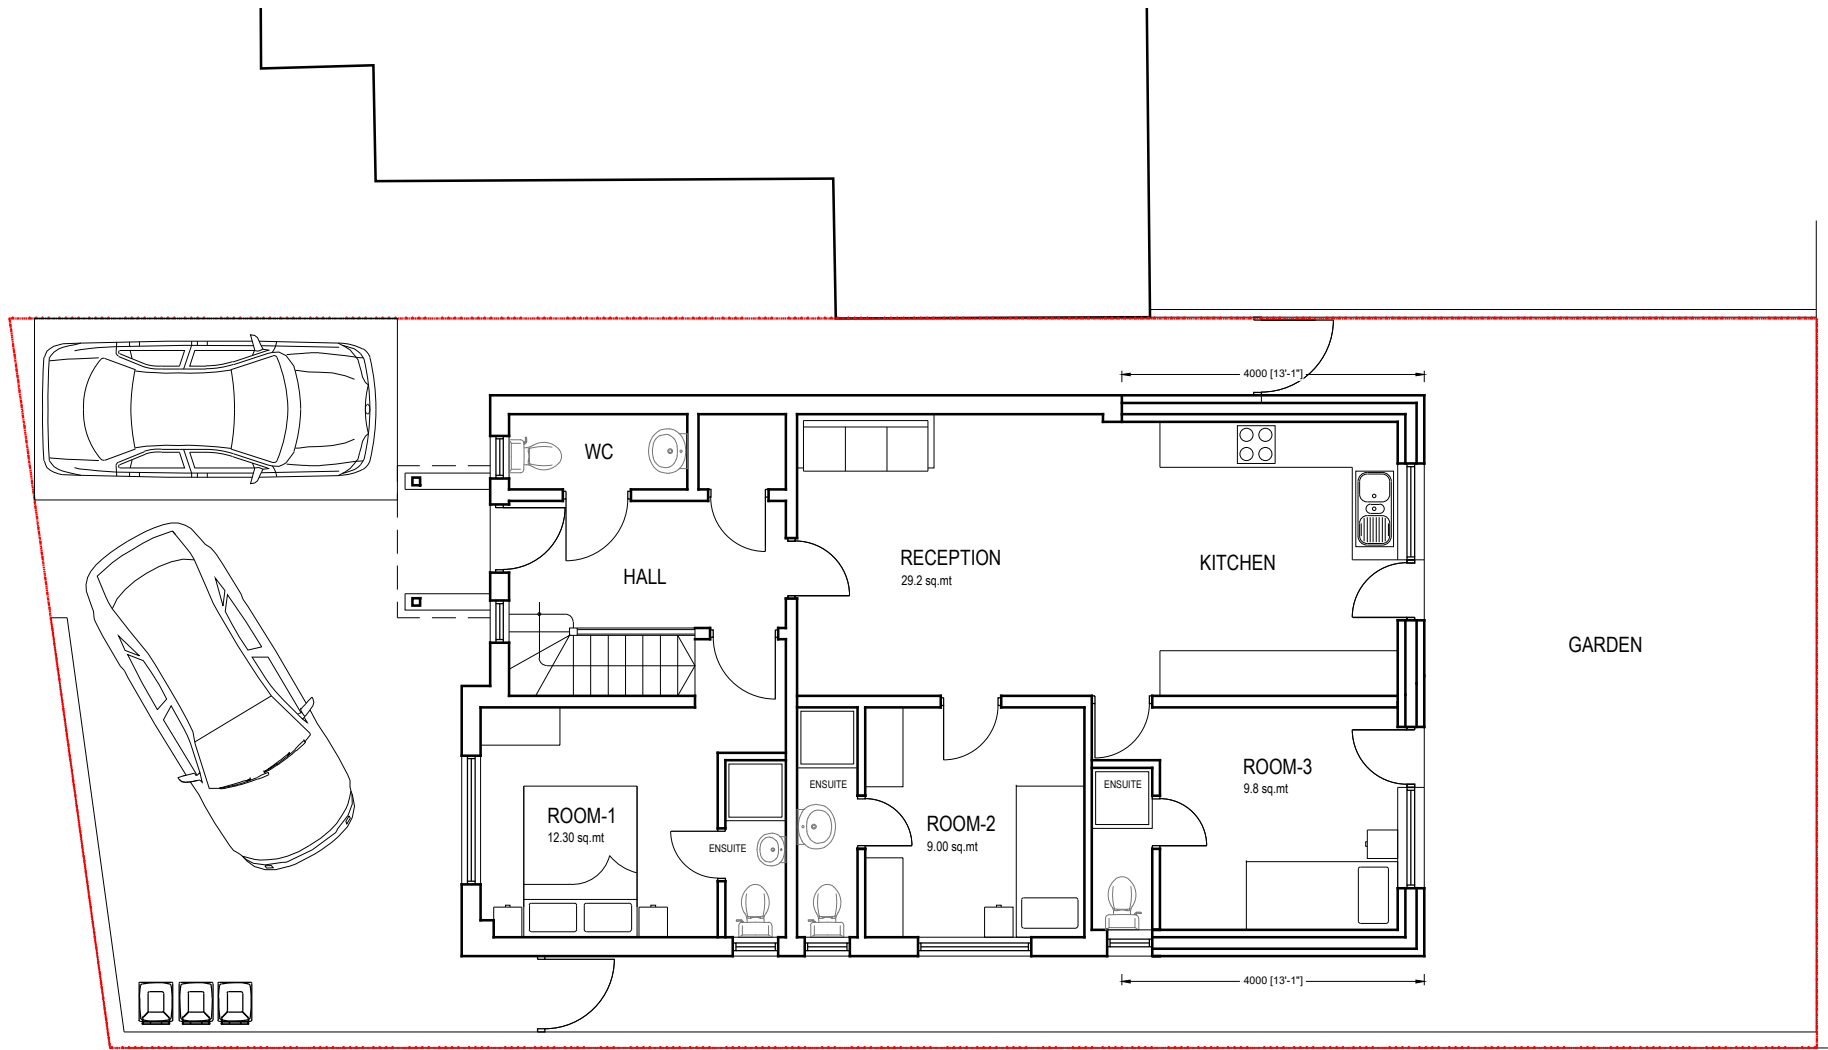

PROPOSED SITE PLAN

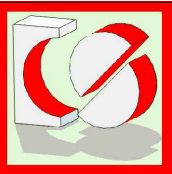

CRAFTED SPACES
ARCHITECTURE + URBANISUM
DESIGNING WITH SOCIAL ECONOMICAL & ENVIRONMENTAL SUSTANIABILITY
(M) 07973988297

Applicant:
MR KHANNA

Job Title:
337 HARLINGTON HIGH STREET,HAYES, UB3 5DQ

Drawing Title:
SITE PLAN

Scale: 1:100	Drawing No.	Print Size	Revision
Date: 01/11/2023	PA-2303-10	A3	

Drawing Status
FOR PLANNING APPROVAL

