



## PROPOSED SITE PLAN

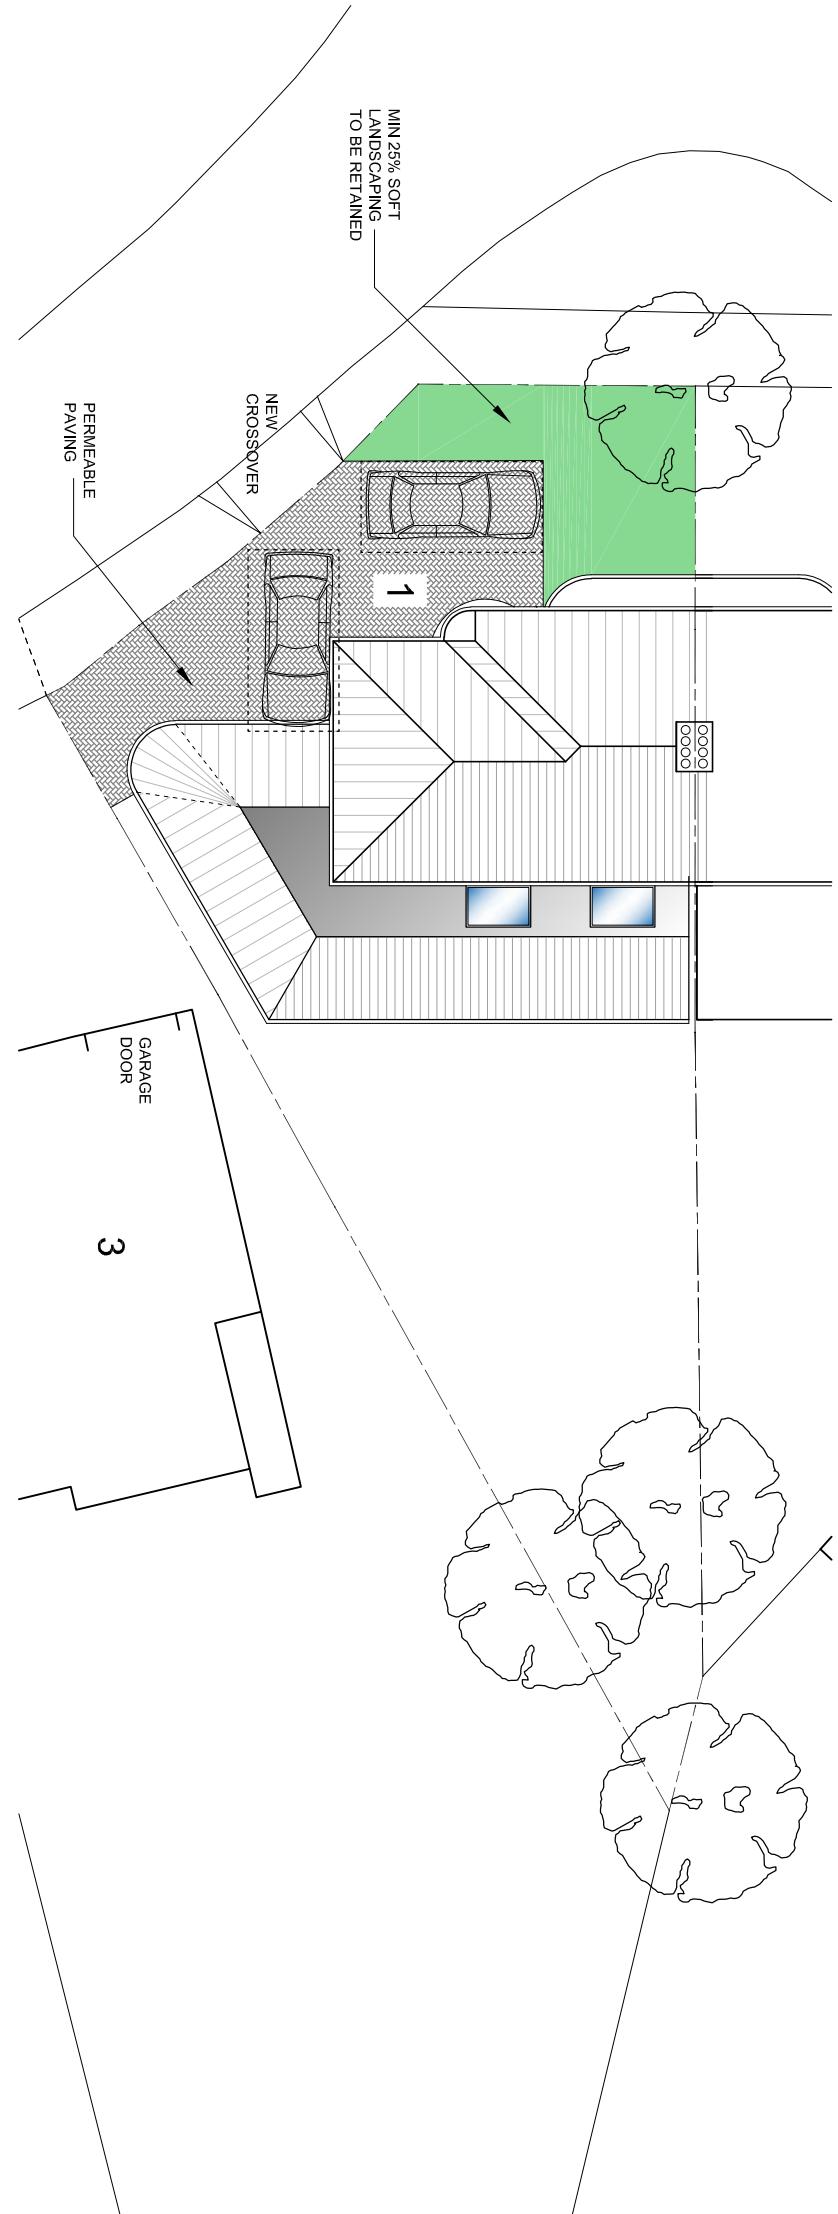

## EXISTING SITE PLAN

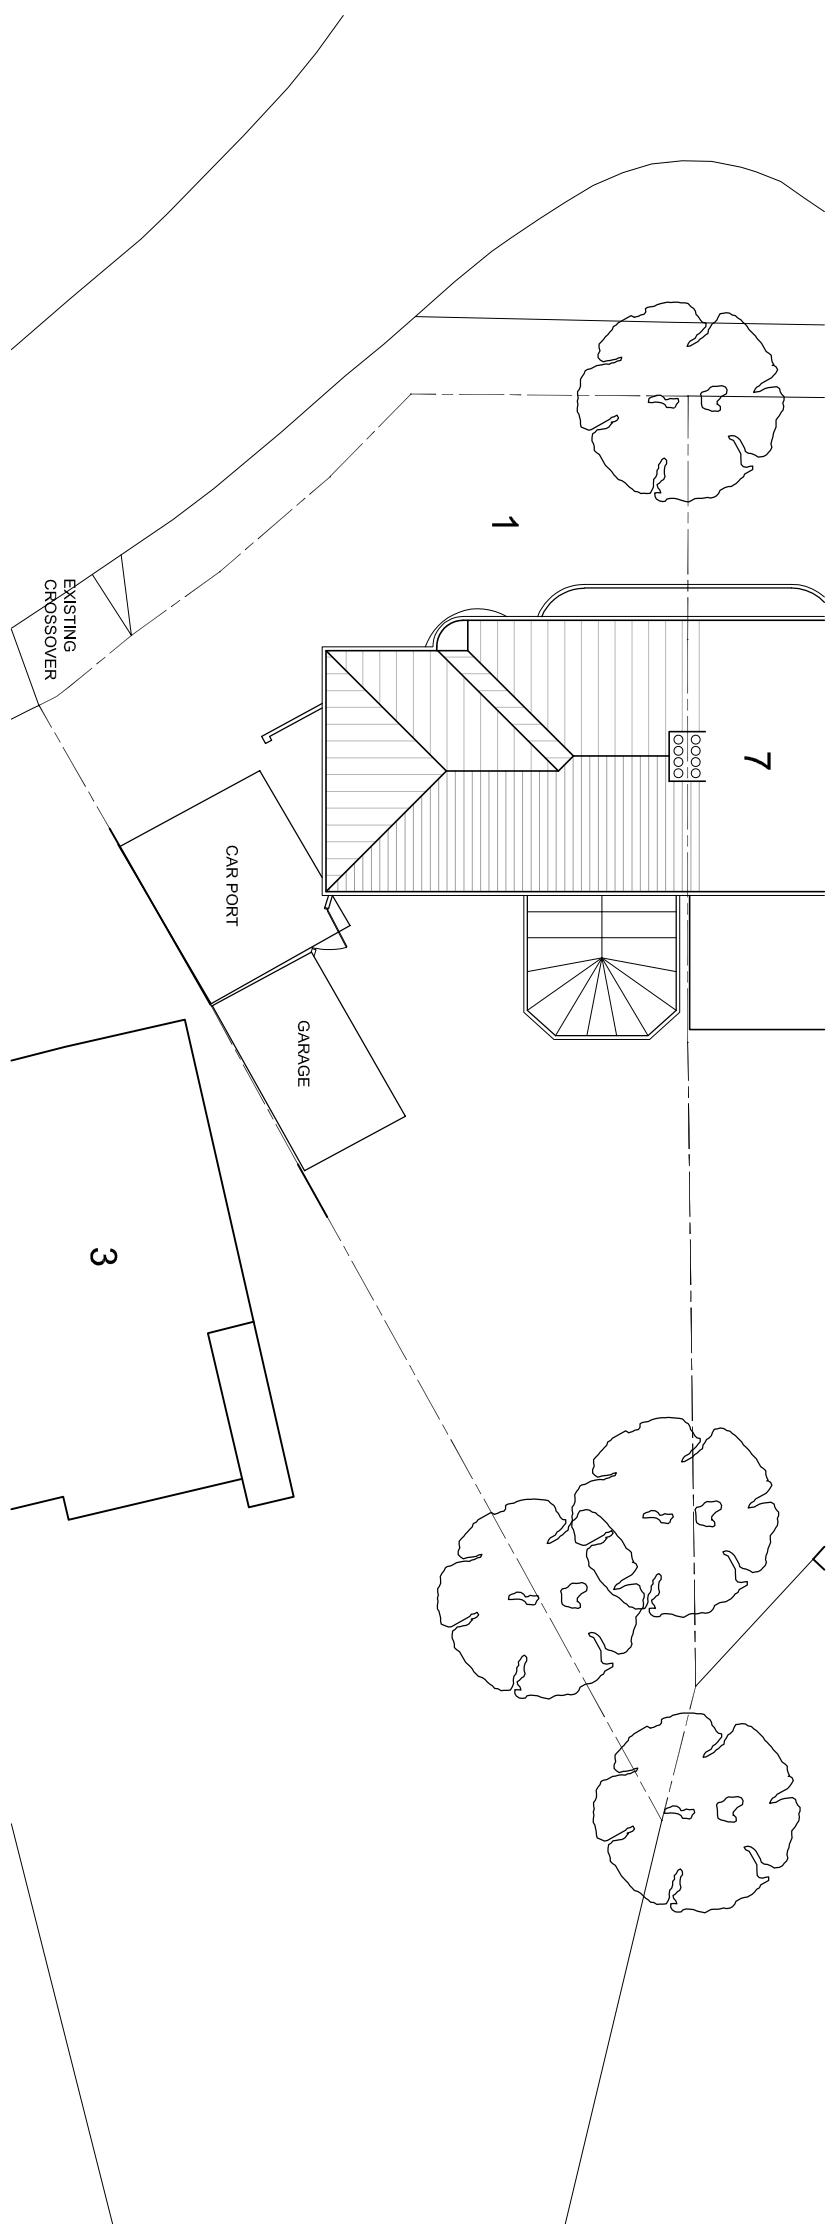

CLIENT JENNIE PORTER	DRAWING EXISTING AND PROPOSED SITE PLAN	PROJECT 1 BROADHURST GARDENS RUISLIP HA4 9JQ	SCALE 1:200 @ A3	DRAWING NUMBER REV.
			DRAWN BM	1186-10 A