




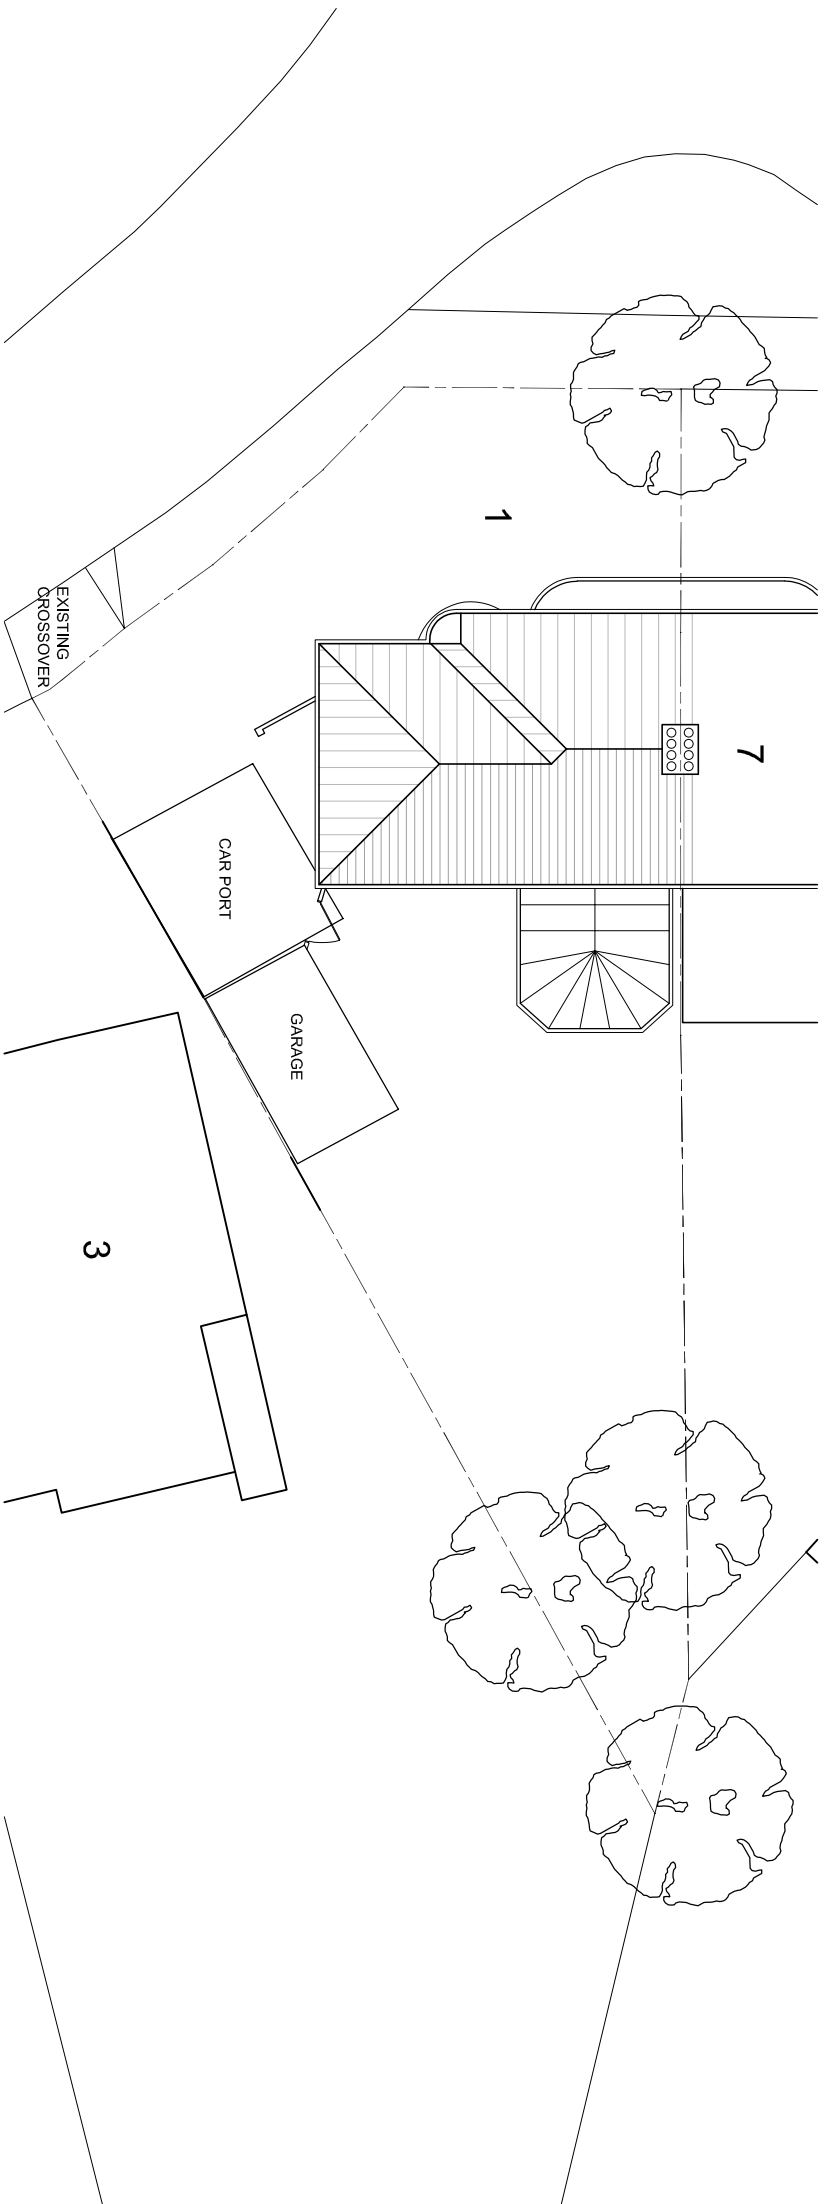

EXISTING SITE PLAN

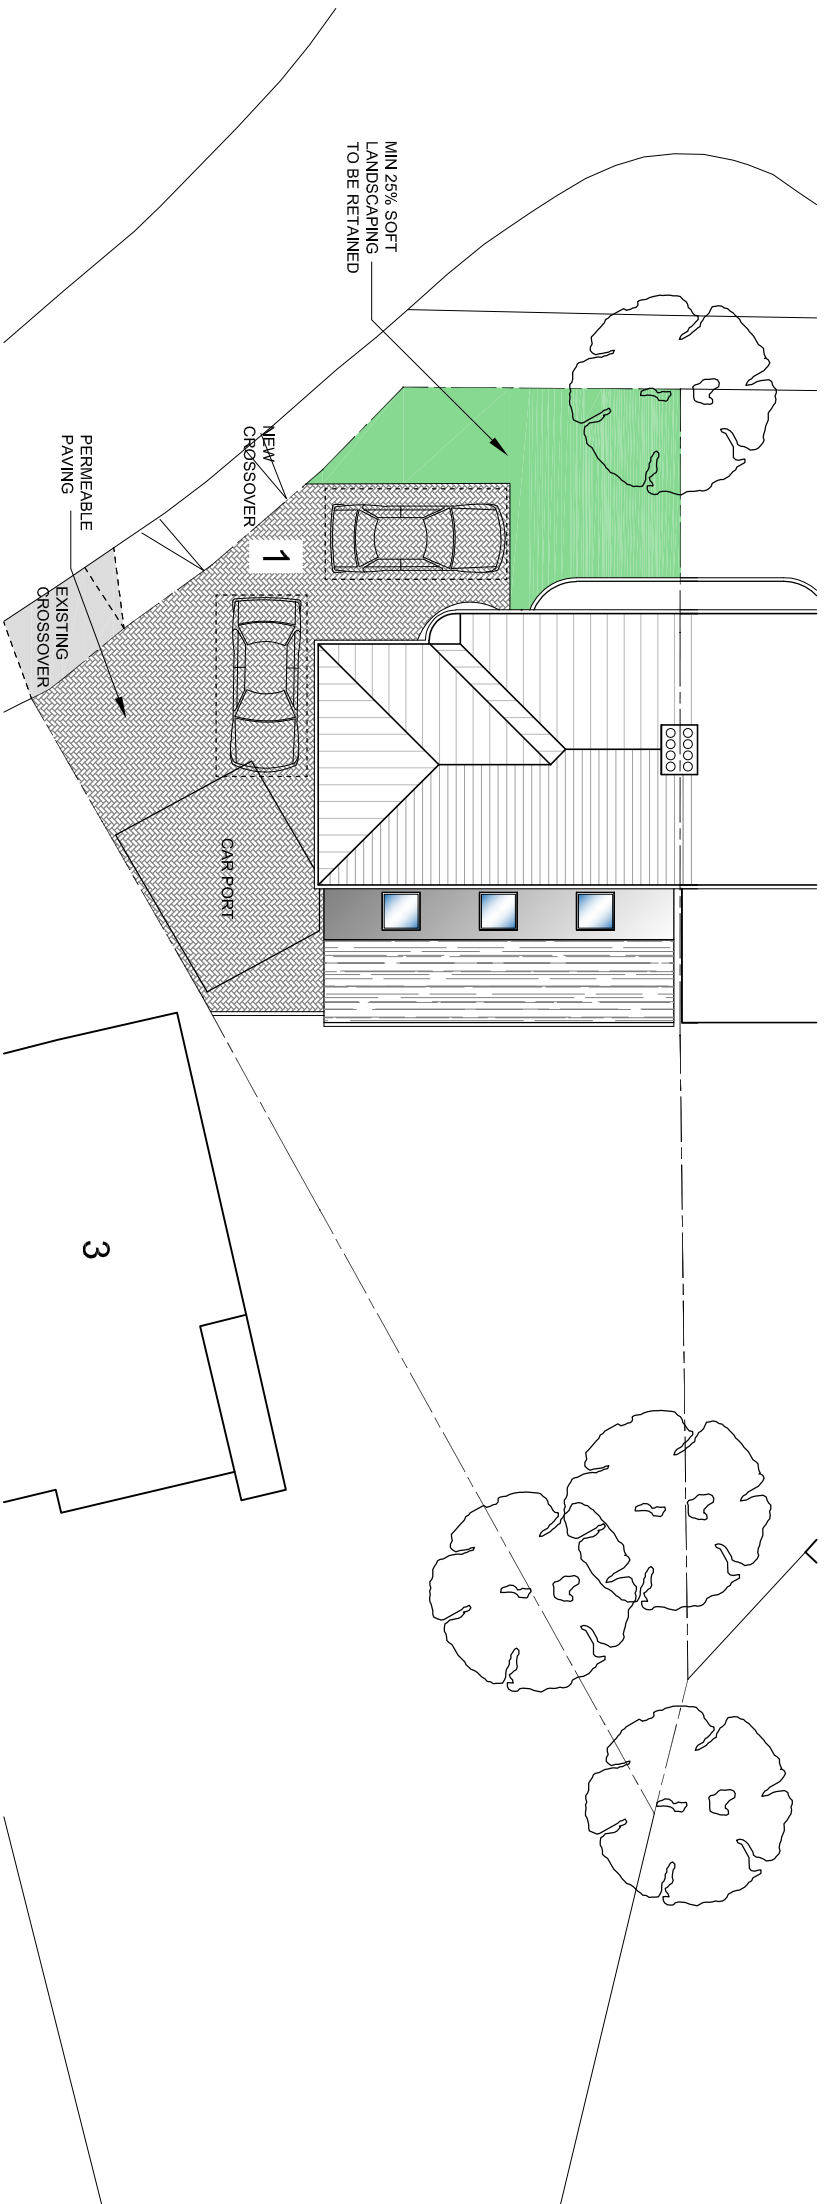

PROPOSED SITE PLAN

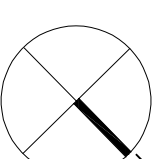

REAR EXTENSION	APR 2023	C
REAR EXTENSION	APR 2023	B
VEHICLE CROSSOVER	MAR 2023	A
AMENDMENTS	DATE	REV.

AMENDMENTS	DATE	REV.
------------	------	------

Dimensions, areas, and levels where given are only approximate and subject to site survey. All dimensions are to be checked on site. Flurred dimensions only are to be taken from the drawing. This drawing is to be read in conjunction with all relevant consultants' notes/specifications. Drawing documents and any discrepancies or variations are to be noticed by the architect before the affected work commences. This drawing is copyright and remains the property of the Architects.



bernard murray design
chartered architect

WWW.BMURRAYDESIGN.CO.UK

13 MERRYFIELDS, UXBRIDGE, MIDDLESEX UB82BT
TEL: 07958 471714 EMAIL: BMURRAYDESIGN@YAHOO.CO.UK

1714 EMAIL: BMURRAYDESIGN

PROJECT

1 BROADHURST GARDENS

RUISLIF

HA4 9JC

CLIENT

JENNIE PORTER

DRAWING EXISTING AND PROPOSED SITE PLAN

SITE PLAN

SCALE 1:200 @ A3

DATE MAR

DRAWN	BM	1186-10	C
-------	----	---------	---