



PROPOSED MATERIALS  
PITCHED ROOF: BROWN TILES  
WALLS: CREAM PAINTED RENDER


NORTH ELEVATION

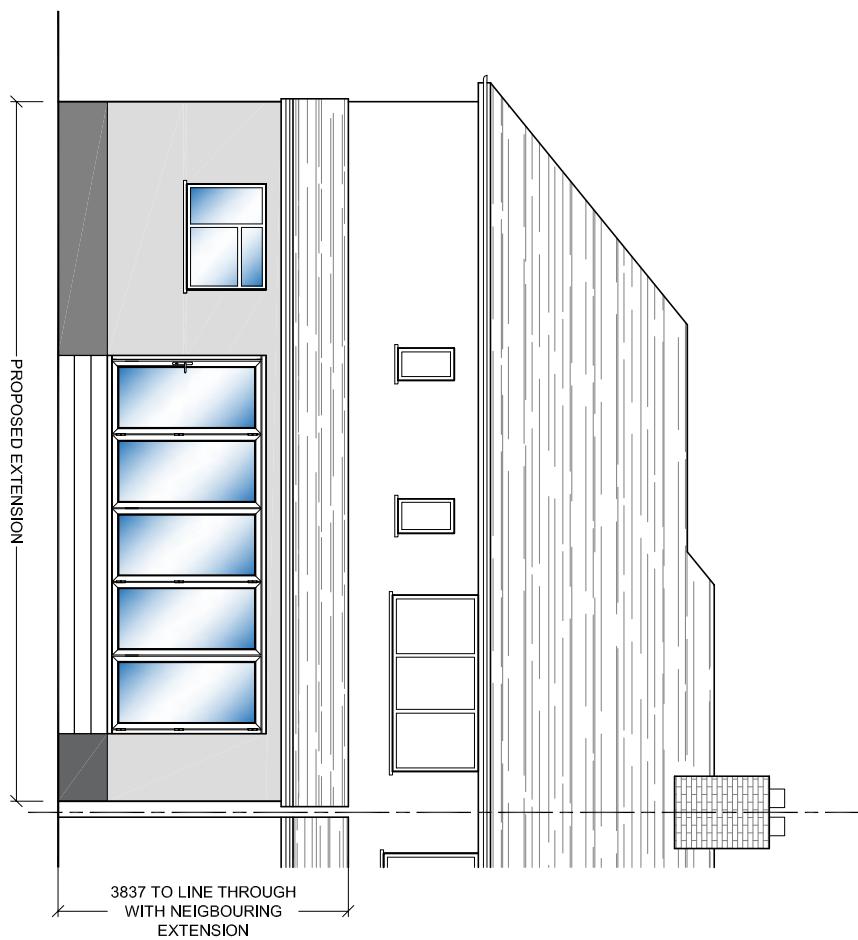


SOUTH ELEVATION

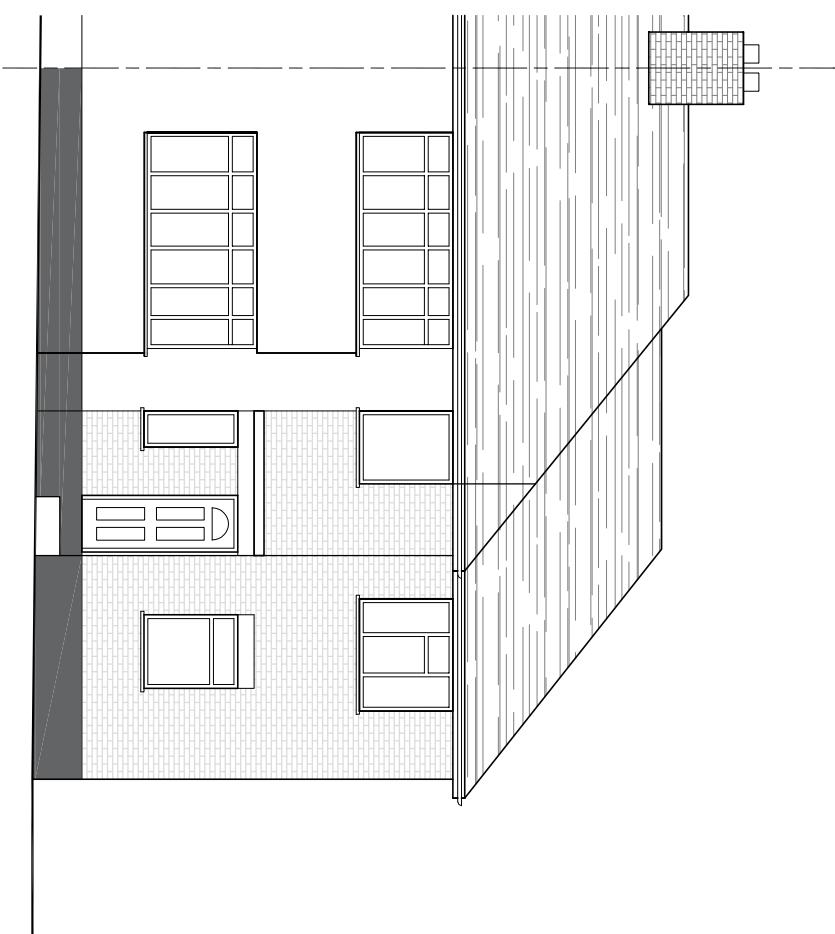

EAST ELEVATION

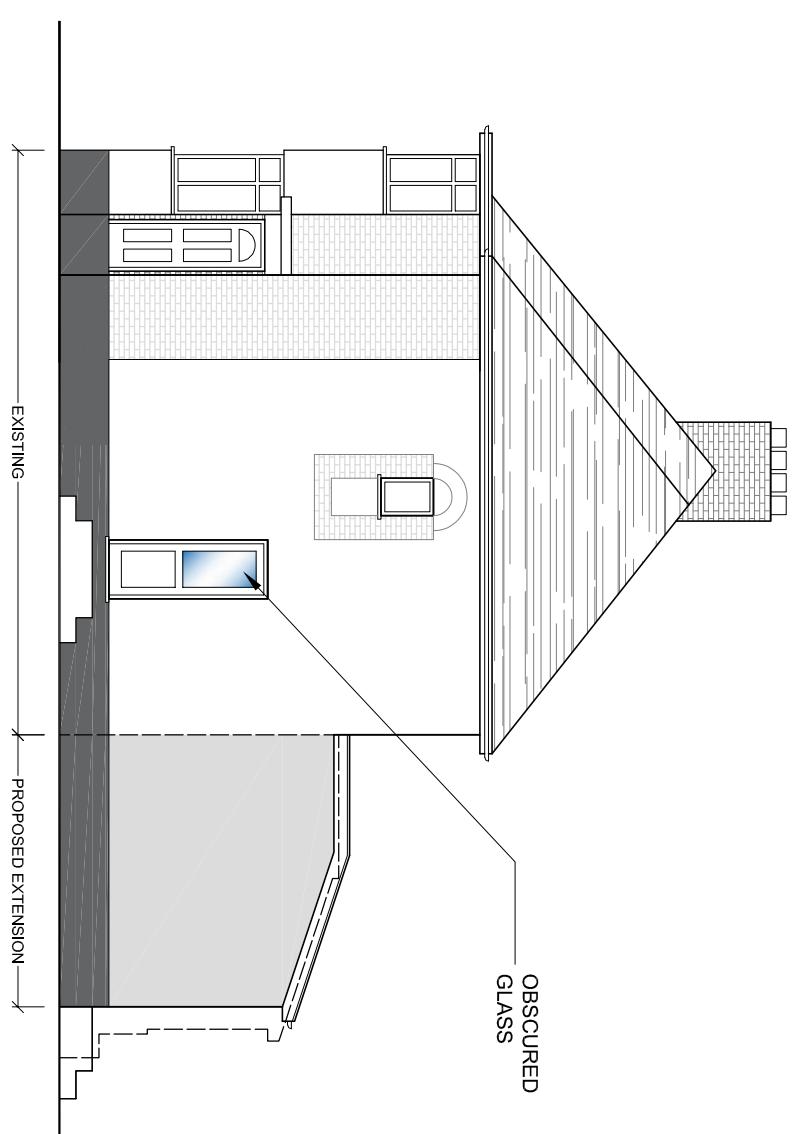

WEST ELEVATION

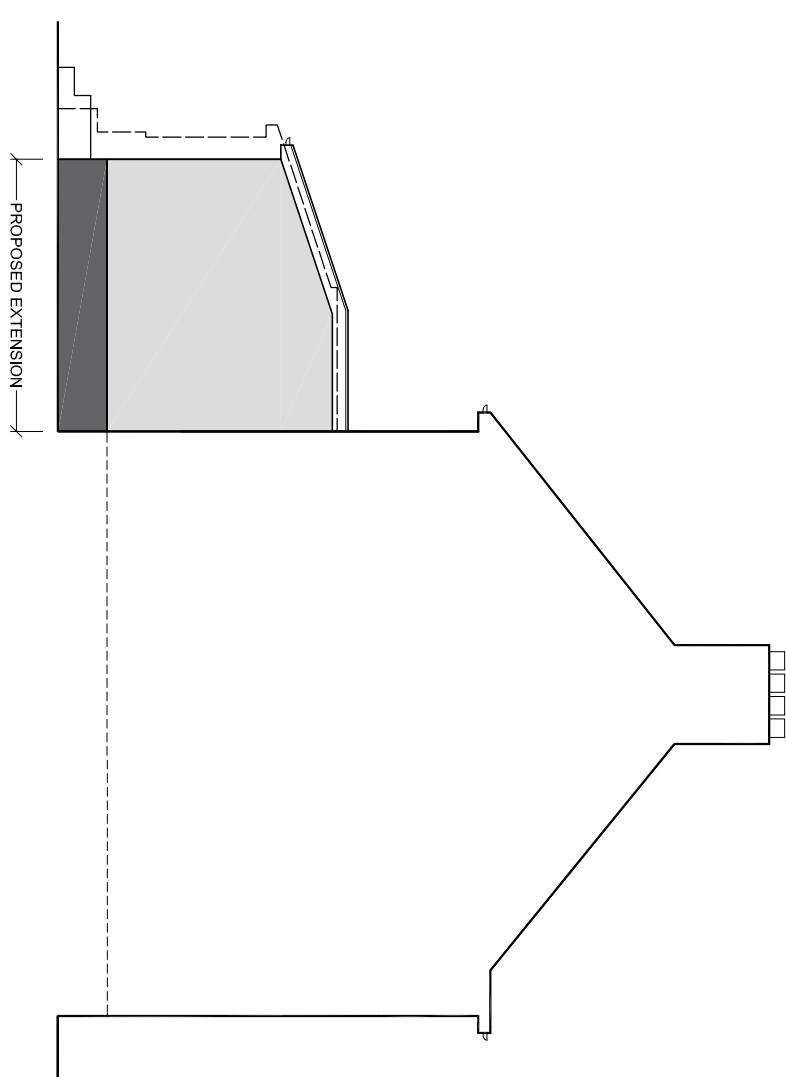

Scale 1:100  
0 0.5 1 Metres 3 4

REAR EXTENSION

APR 2023 A REV.

AMENDMENTS

Drawings to be checked for any changes made to the original drawings. All dimensions are to be checked on the Floor and elevation drawings. The contractor is to read in construction off all relevant conditions, notes, tables, drawings and specifications. The architect is not responsible for any errors or omissions in the drawings. The contractor is to check the drawings for any errors or omissions.



bernard murray design  
chartered architect

13 MERRYFIELDS, UXBRIDGE, MIDDLESEX UB8 2BT  
TEL: 07988 477174 EMAIL: BMURRAYDESIGN@YAHOO.CO.UK  
www.bmurraydesign.co.uk

PROJECT  
1 BROADHURST GARDENS  
RUISLIP  
HA4 9JQ

CLIENT  
JENNIE PORTER

DRAWING  
PROPOSED ELEVATIONS

SCALE 1:100 @ A3	DRAWING NUMBER REV.
DATE MAR 2023	
DRAWN BM	1186-8 A