



DIMENSIONS ARE TO CHECKED AND CONFIRMED

ALL NEW EXTERNAL MATERIALS TO MATCH, AS  
CLOSE AS POSSIBLE, TO EXISTING EXTERNAL

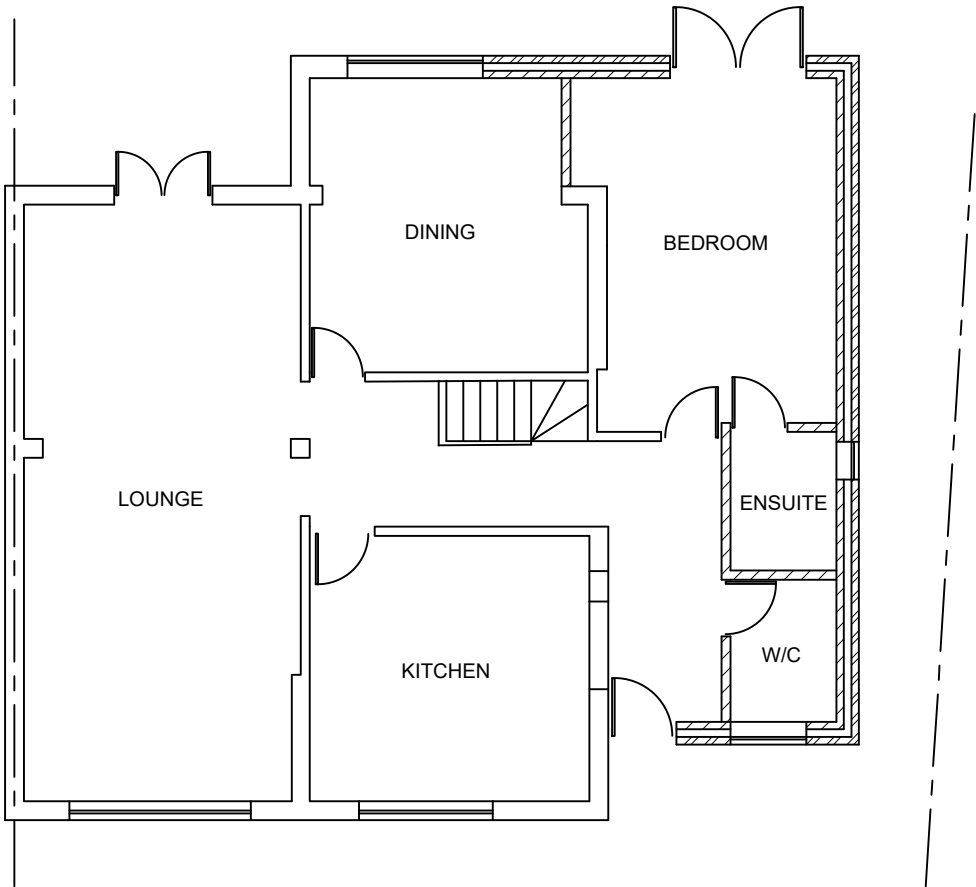

PROPOSED FIRST FLOOR

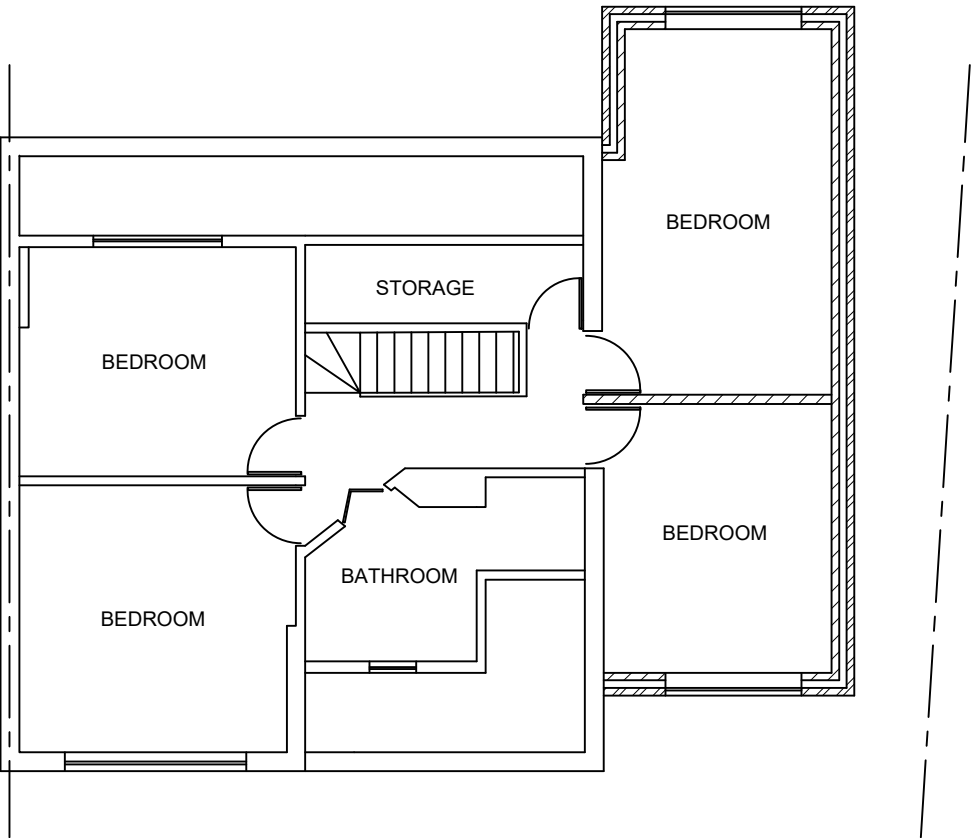

PROPOSED LOFT PLAN

|                                                                                         |   |                      |   |                       |
|-----------------------------------------------------------------------------------------|---|----------------------|---|-----------------------|
| <div>0123</div> <div>Scale bar 1:50</div> <div>0123456</div> <div>Scale bar 1:100</div> | <div>Note</div> <div>ALL DIMENSIONS TO BE CHECKED AND VERIFIED ON SITE BEFORE CONSTRUCTION PHASE.</div> <div>DO NOT SCALE FROM THIS DRAWING.</div> <div>ANY AREAS INDICATED ON THIS DRAWING ARE FOR GUIDANCE ONLY AND NO RESPONSIBILITY IS TAKEN FOR THEIR ACCURACY.</div> | Client               | Job Title<br>PROPOSED DOUBLE STOREY SIDE EXTENSION, PART DOUBLE STOREY REAR EXTENSION AND AN OUTBUILDING AT:<br>19 NORTH COMMON ROAD,<br>UXBRIDGE,<br>UB8 1PD | Scale 1:100           |
|                                                                                         |   | Drawing Title        |   | Date JUNE 2025        |
|                                                                                         |   | PROPOSED FLOOR PLANS |   | Drawing No. 19/NCR/03 |