





PROPOSED FRONT ELEVATION

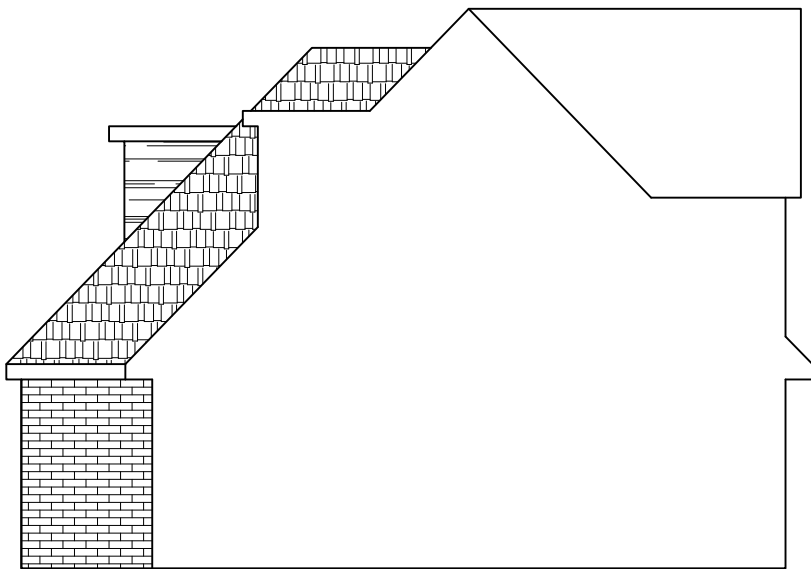

PROPOSED REAR ELEVATION

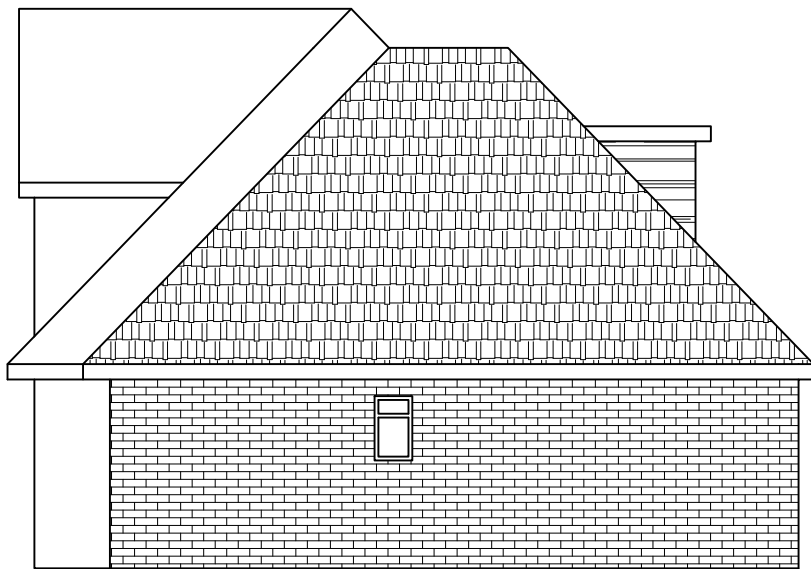

PROPOSED SIDE ELEVATIONS

0123 Scale bar 1:50 0123456 Scale bar 1:100	Note ALL DIMENSIONS TO BE CHECKED AND VERIFIED ON SITE BEFORE CONSTRUCTION PHASE. DO NOT SCALE FROM THIS DRAWING. ANY AREAS INDICATED ON THIS DRAWING ARE FOR GUIDANCE ONLY AND NO RESPONSIBILITY IS TAKEN FOR THEIR ACCURACY.	Client	Job Title PROPOSED DOUBLE STOREY SIDE EXTENSION, PART DOUBLE STOREY REAR EXTENSION AND AN OUTBUILDING AT: 19 NORTH COMMON ROAD, UXBRIDGE, UB8 1PD	Scale 1:100	
		Drawing Title		Date JUNE 2025	
		PROPOSED ELEVATIONS		Drawing No. 19/NCR/04a	