



Scale Bar
10 11 12 13 14 5m

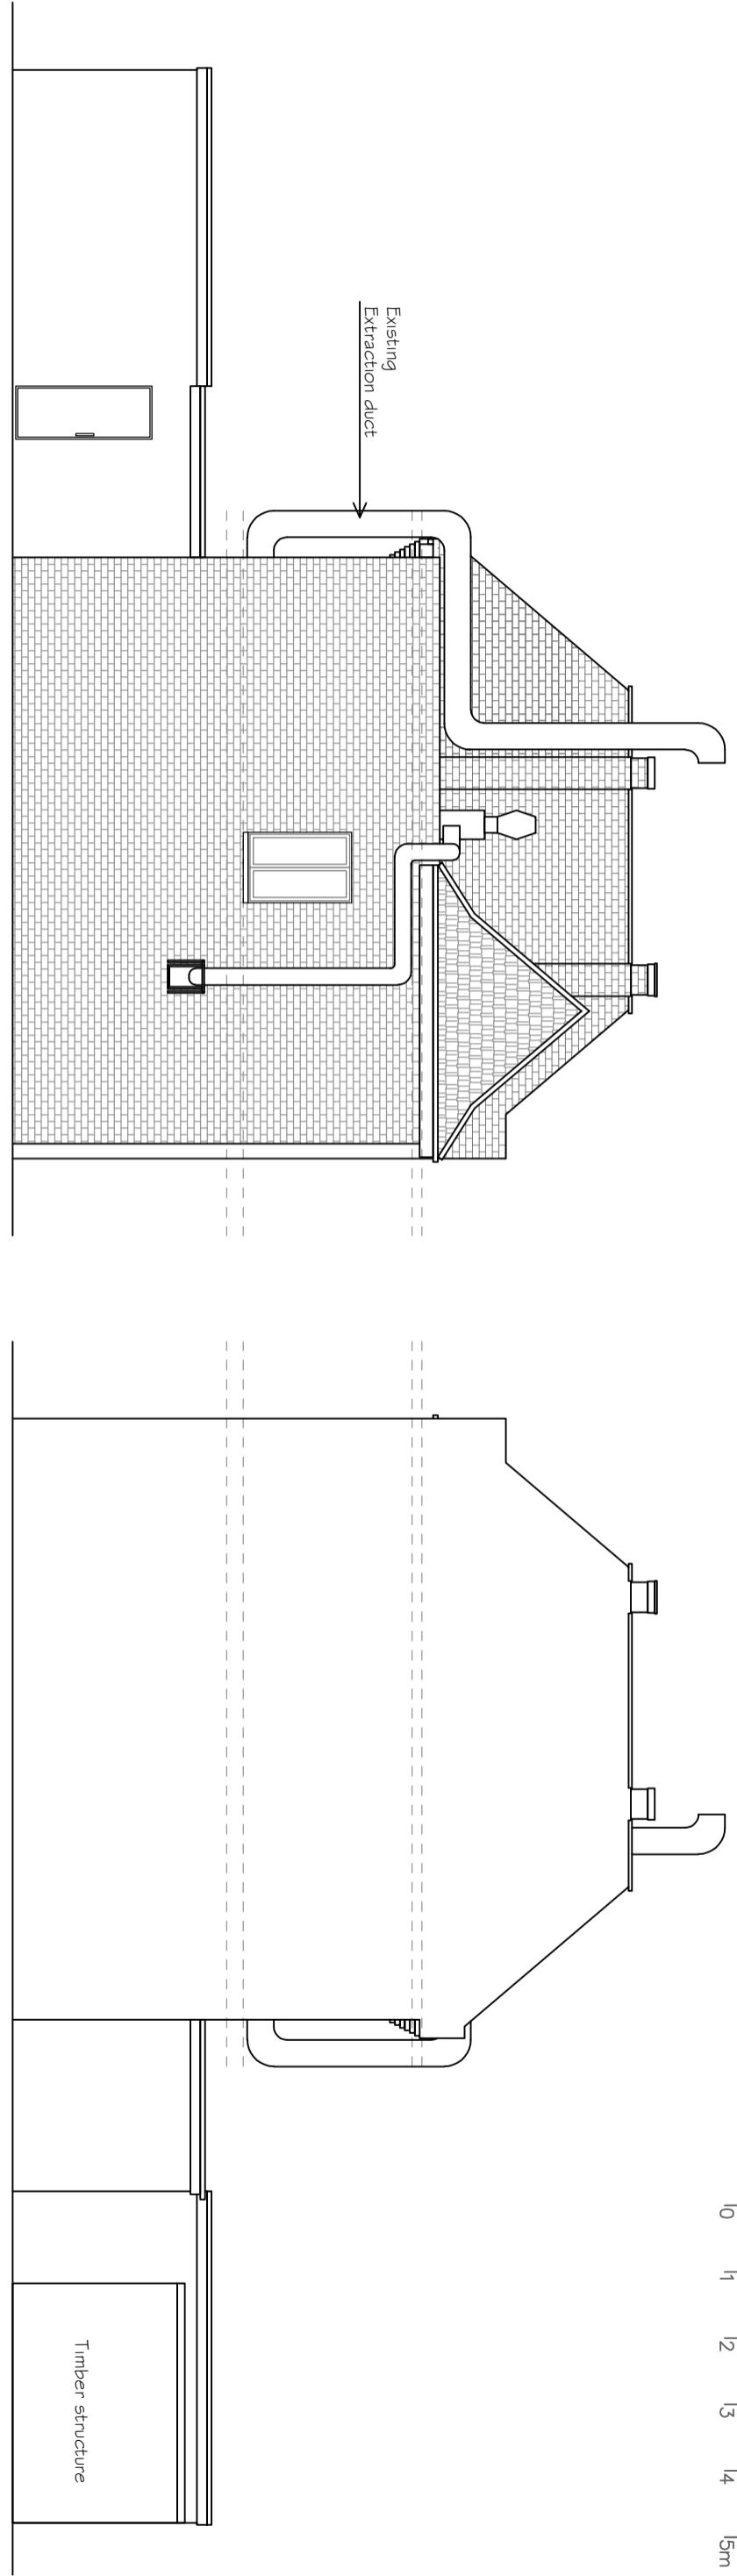

EXISTING SIDE ELEVATION 1
1:100 A3

EXISTING SIDE ELEVATION 2
1:100 A3

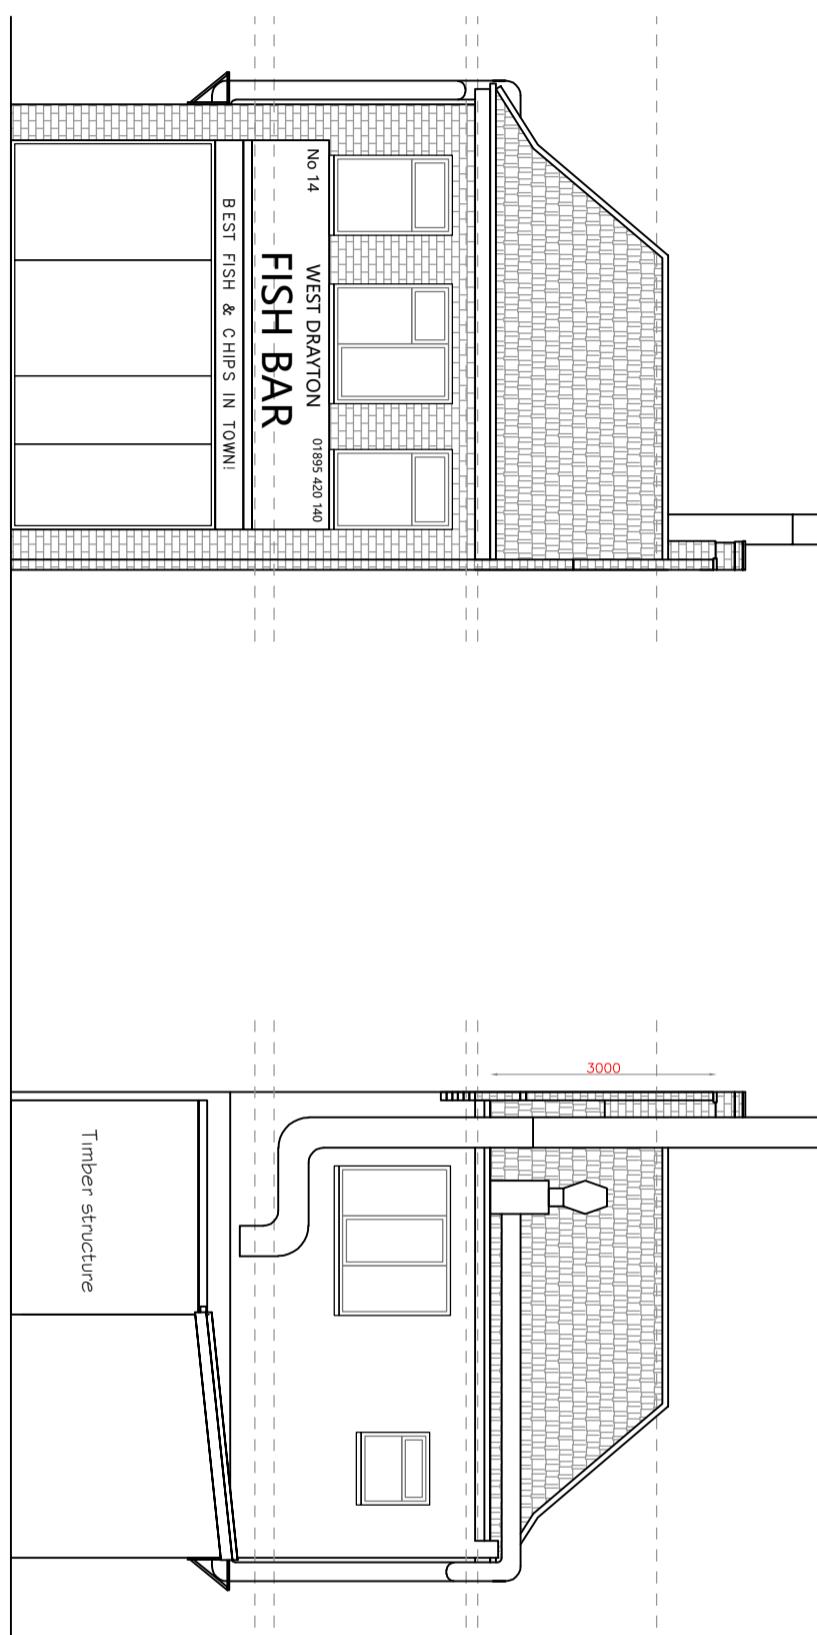

EXISTING FRONT ELEVATION
1:100 A3

EXISTING REAR ELEVATION
1:100 A3

Design A Building

28 GROVE ROAD,
BOREHAMWOOD,
WD6 5DS

TEL: 01992 639708
Email: designabuilding@yahoo.co.uk

ROOF EXTENSION & INTERNAL
ALTERATION TO CREATE 2 FLATS
ABOVE EXISTING SHOP

DRG. NO.: DESIGNED: CHECKED: DATE: JOB NO.:
P/00124 A/A 10/06/22 P/21018

NOTE: ALL THE WORK AT SITE MUST SATISFY THE BUILDING
CONTROL OFFICER. MEASUREMENTS MUST BE CONFIRMED
AT SITE PRIOR TO COMMENCEMENT OF WORK AND ANY
DISCREPANCY MUST BE REPORTED TO THE CLIENT
IMMEDIATELY.