


EXISTING FIRST FLOOR PLAN
1 : 100 A3

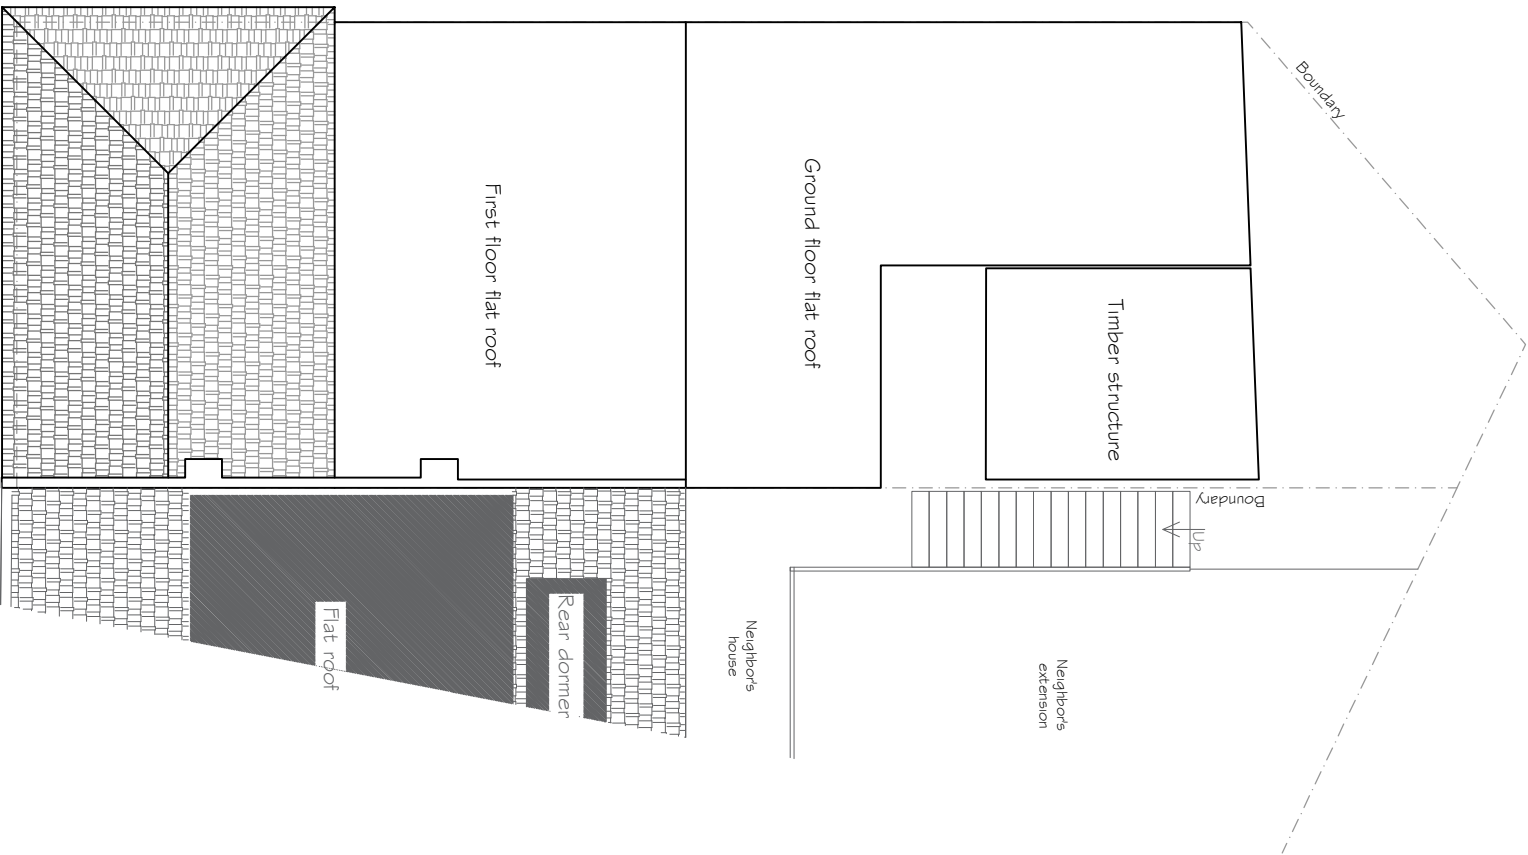

EXISTING ROOF PLAN
1 : 100 A3

B					
A					
REV	DATE	DESCRIPTION	MADE	CHECK	APPR.

14 SIPSON ROAD,
WEST DRAYTON
UB7 9DP

Design A Building

28 GROVE ROAD,
BOREHAMWOOD,
WD6 5DS

TEL: 07976397081
Email: designbuilding@pubco.co.uk

ROOF EXTENSION & INTERNAL
ALTERATION TO CREATE 2 FLATS
ABOVE EXISTING SHOP

DWG NO:	DESIGNED:	CHECKED:	DATE:	JOB NO.:
P 001A	AA		10/06/22	P21018

NOTE: ALL THE WORK AT SITE MUST SATISFY THE BUILDING
CONTROL OFFICER. MEASUREMENTS MUST BE CONFORMED
AT SITE PRIOR TO COMMENCEMENTS OF WORK AND ANY
DISCREPANCY MUST BE REPORTED TO THE CLIENT
IMMEDIATELY.