
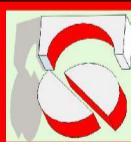


## EXISTING GROUND FLOOR PLAN

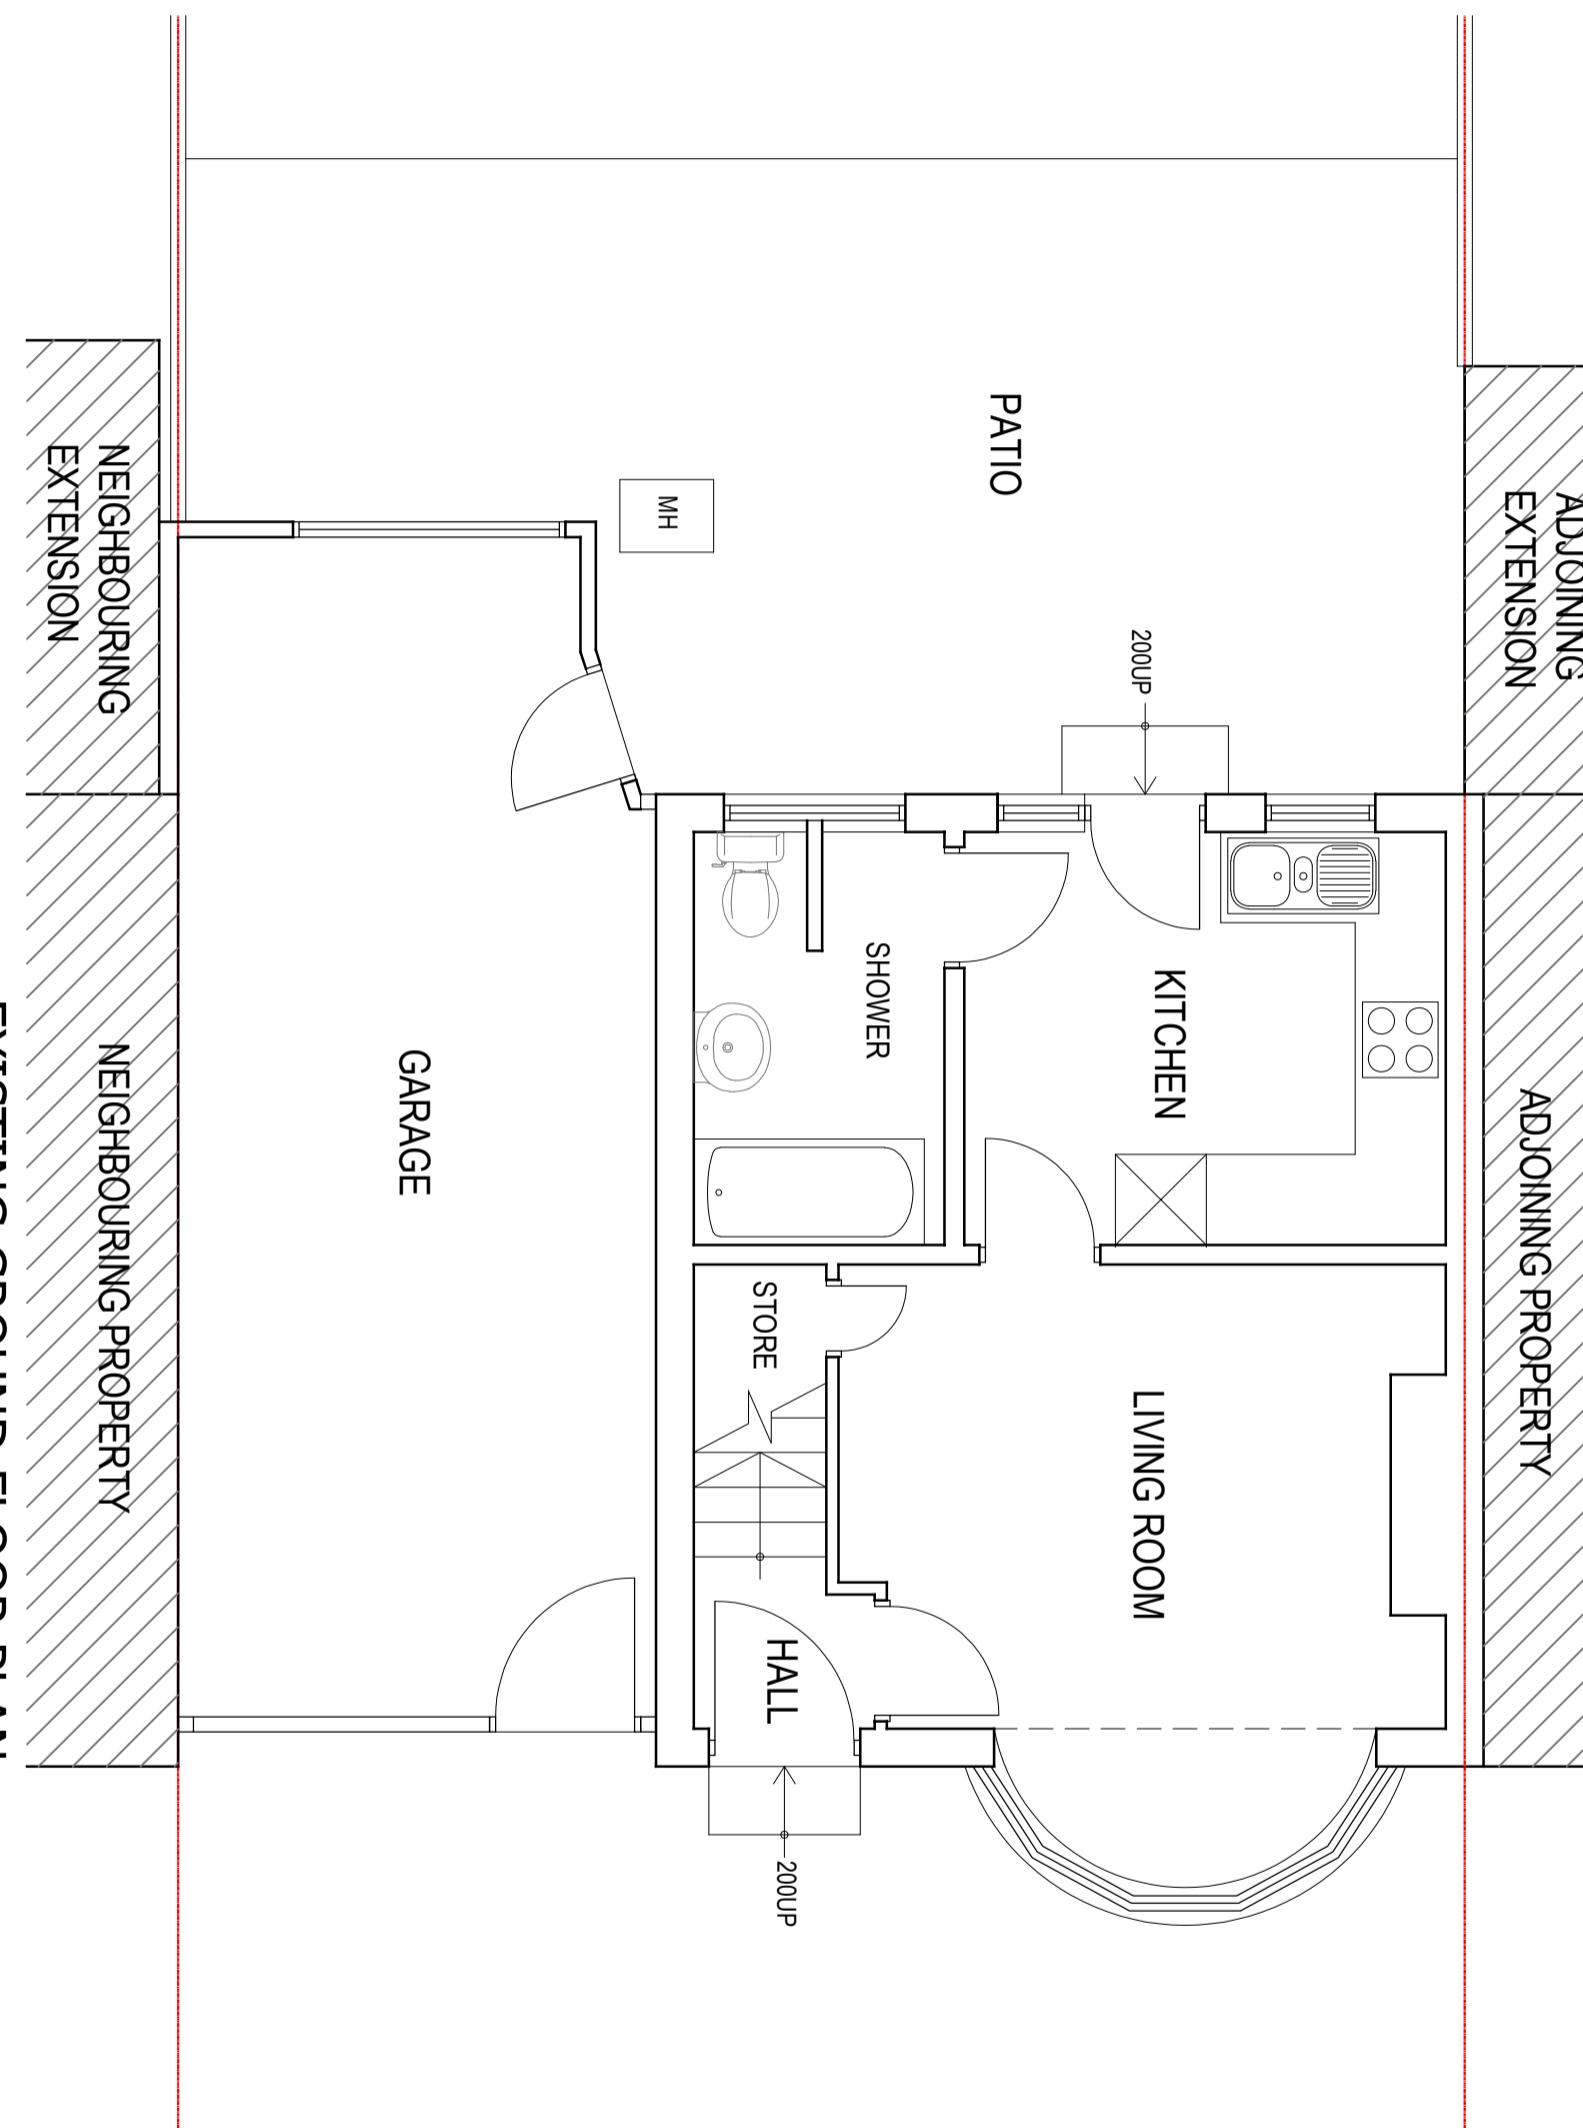

**CRAFTED SPACES**  
ARCHITECTURE + URBANISM  
DESIGNING WITH SOCIAL, ECONOMIC & ENVIRONMENTAL SUSTAINABILITY  
(M) 07934 398227

client  
MR SAREEN

project  
60 BIDEFORD ROAD,  
RUISLIP, HA4 0UD

drawing  
EXISTING GROUND FLOOR PLAN

drawing no  
LD-2536-01

rev  
drawn  
NP

scale @ A3 1:50

date  
01/06/2025

NOTES

- The Copyright of this drawing is the property of CRAFTED SPACES ARCHITECTURE AND PLANNING LTD. and must not be copied otherwise. The contractor is responsible for checking dimensions, tolerances and references. Any discrepancy to be verified with the Architect before proceeding with the works. Figured dimensions to be worked to in all cases.