


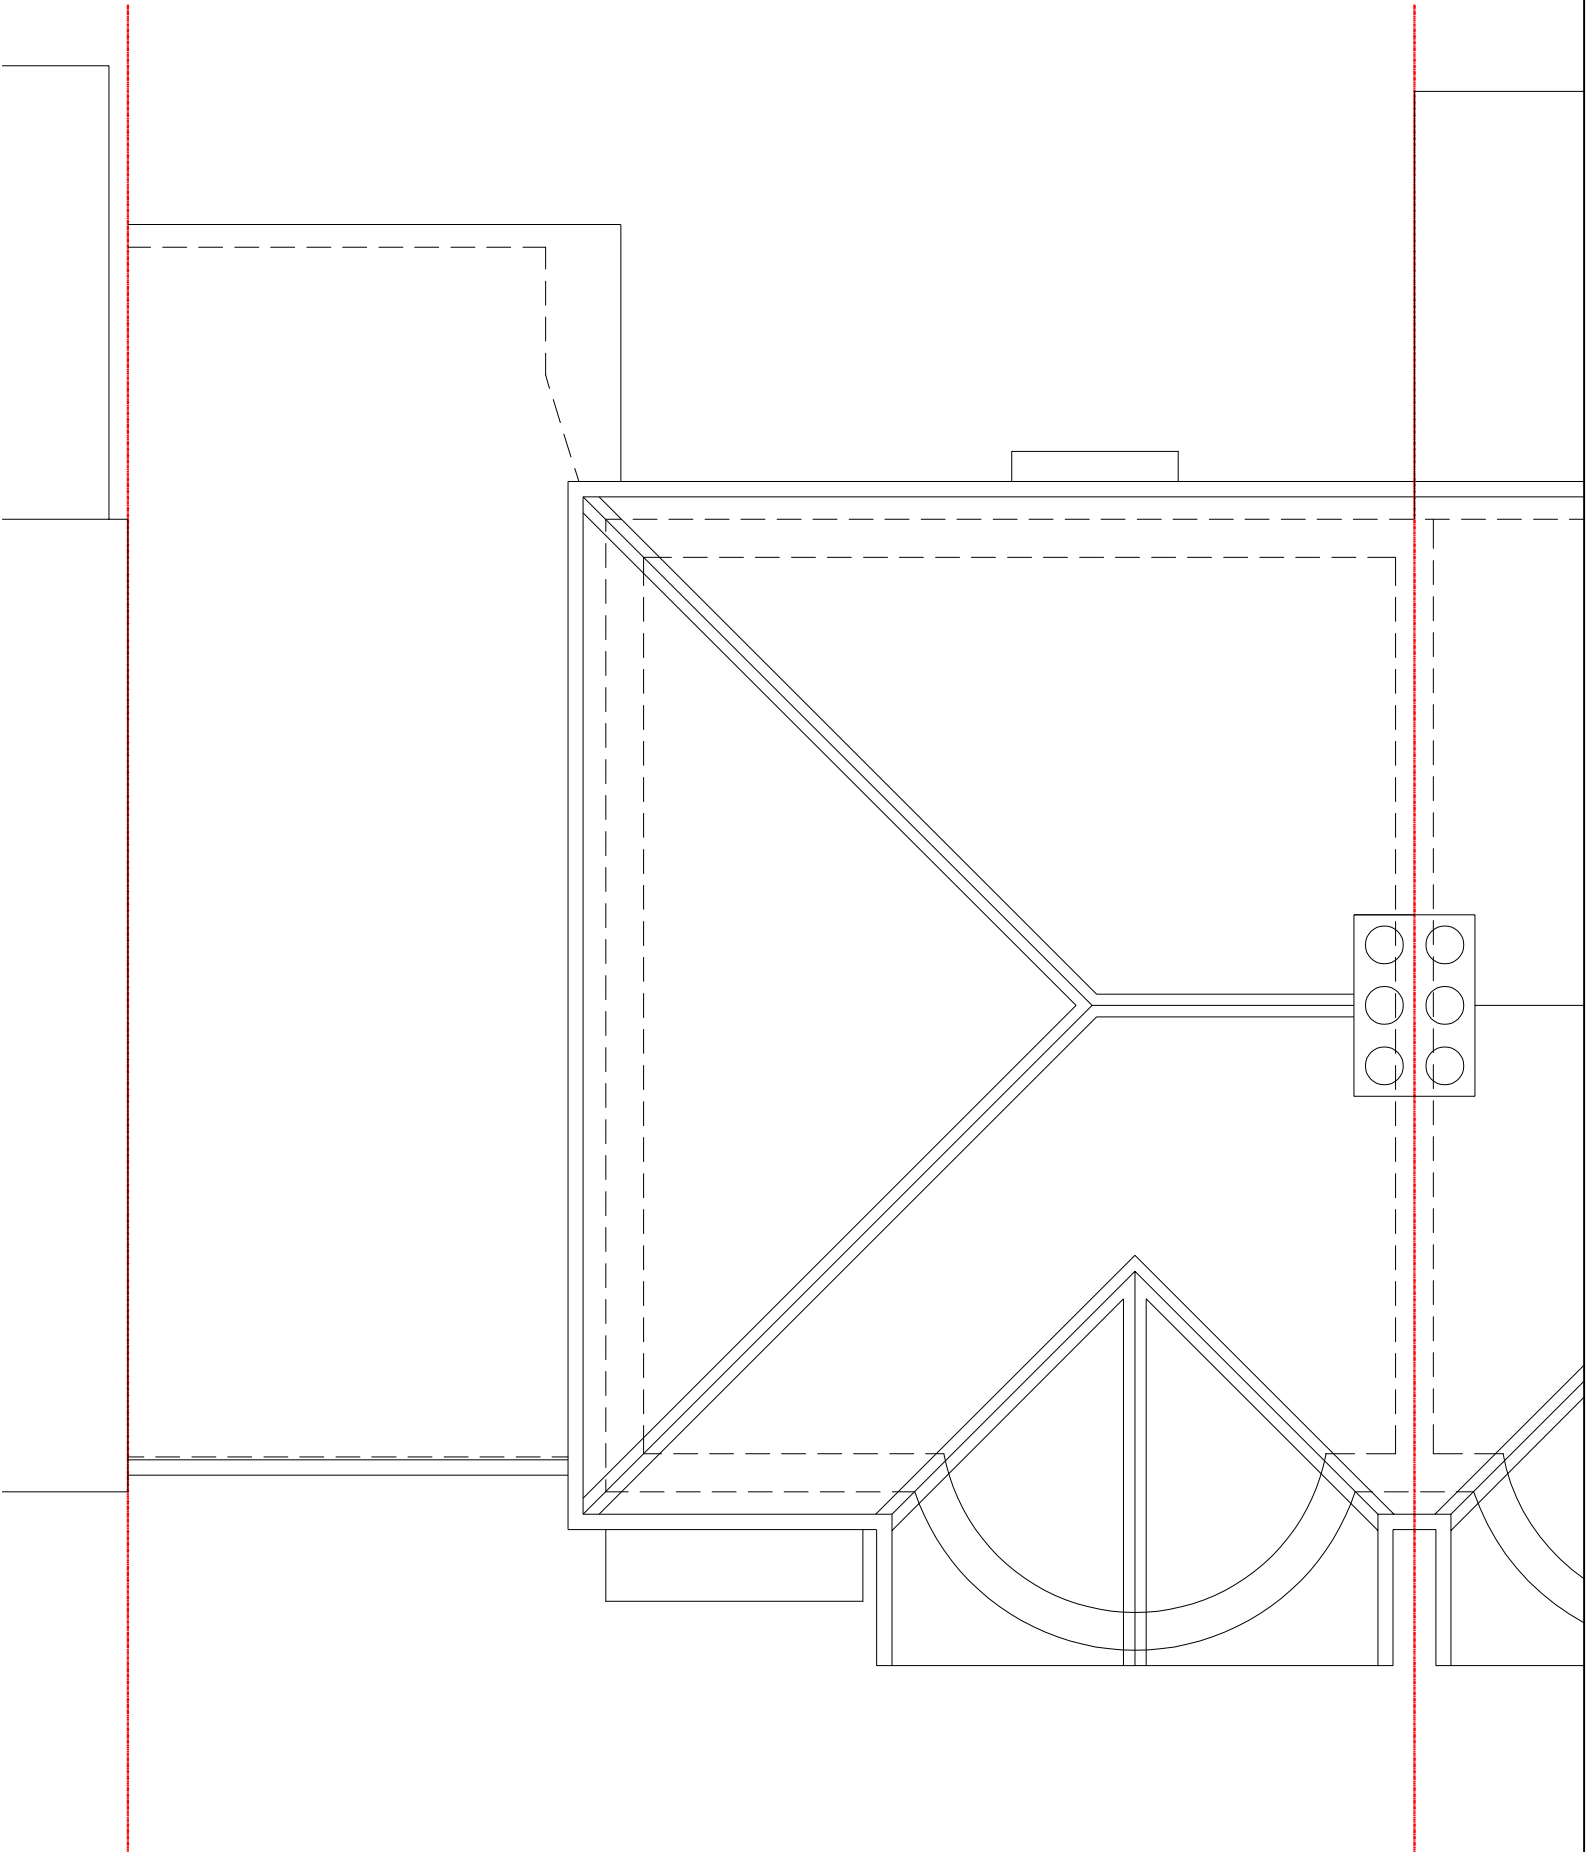


EXISTING ROOF PLAN

NOTES

- The Copy right of this drawing is the property of CRAFTED SPACES ARCHITECTURE AND PLANNING LTD. and must not be copied otherwise reproduced without written consent.

- The contractor is responsible for checking dimensions, tolerances and references. Any discrepancy to be verified with the Architect before proceeding with the works.

- Figured dimensions to be worked to in all cases.

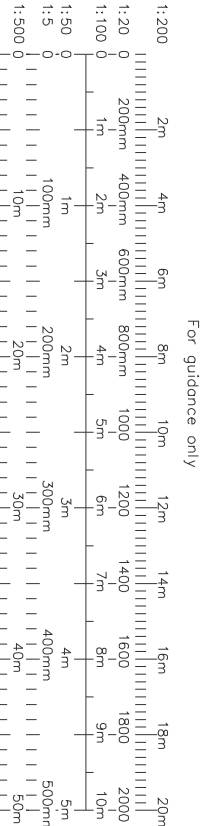

CRAFTED SPACES
ARCHITECTURE + URBANISM
DESIGNING WITH SOCIAL, ECONOMIC, & ENVIRONMENTAL SUSTAINABILITY
(Nº) 07973988297

client			project		
MR SAREEN			60 BIDEFORD ROAD, RUISLIP, HA4 0UD		
			drawing		
			EXISTING ROOF PLAN		
date	rev	revision/author/checker	drawing no		rev
Drawing Status			LD-2536-03		
FOR LAWFUL DEVELOPMENT			drawn NP		
			scale @ A3 1:50	date	01/06/2025