

PROPOSED ROOF PLAN



CRAFTED SPACES
ARCHITECTURE + URBANISM
DESIGNING WITH SOCIAL, ECONOMIC & ENVIRONMENTAL SUSTAINABILITY
(M) 07939 398227

client
MR. SAREEN

project
60 BEDFORD ROAD,
RUISLIP, HA4 0UD

PROPOSED ROOF PLAN

drawing no
LD-2530-08


rev

date _____ rev _____
Drawing Status revision/author/checker

FOR LAWFUL DEVELOPMENT

drawn _____ NP

scale @ A3 1:50 date 01/06/2025

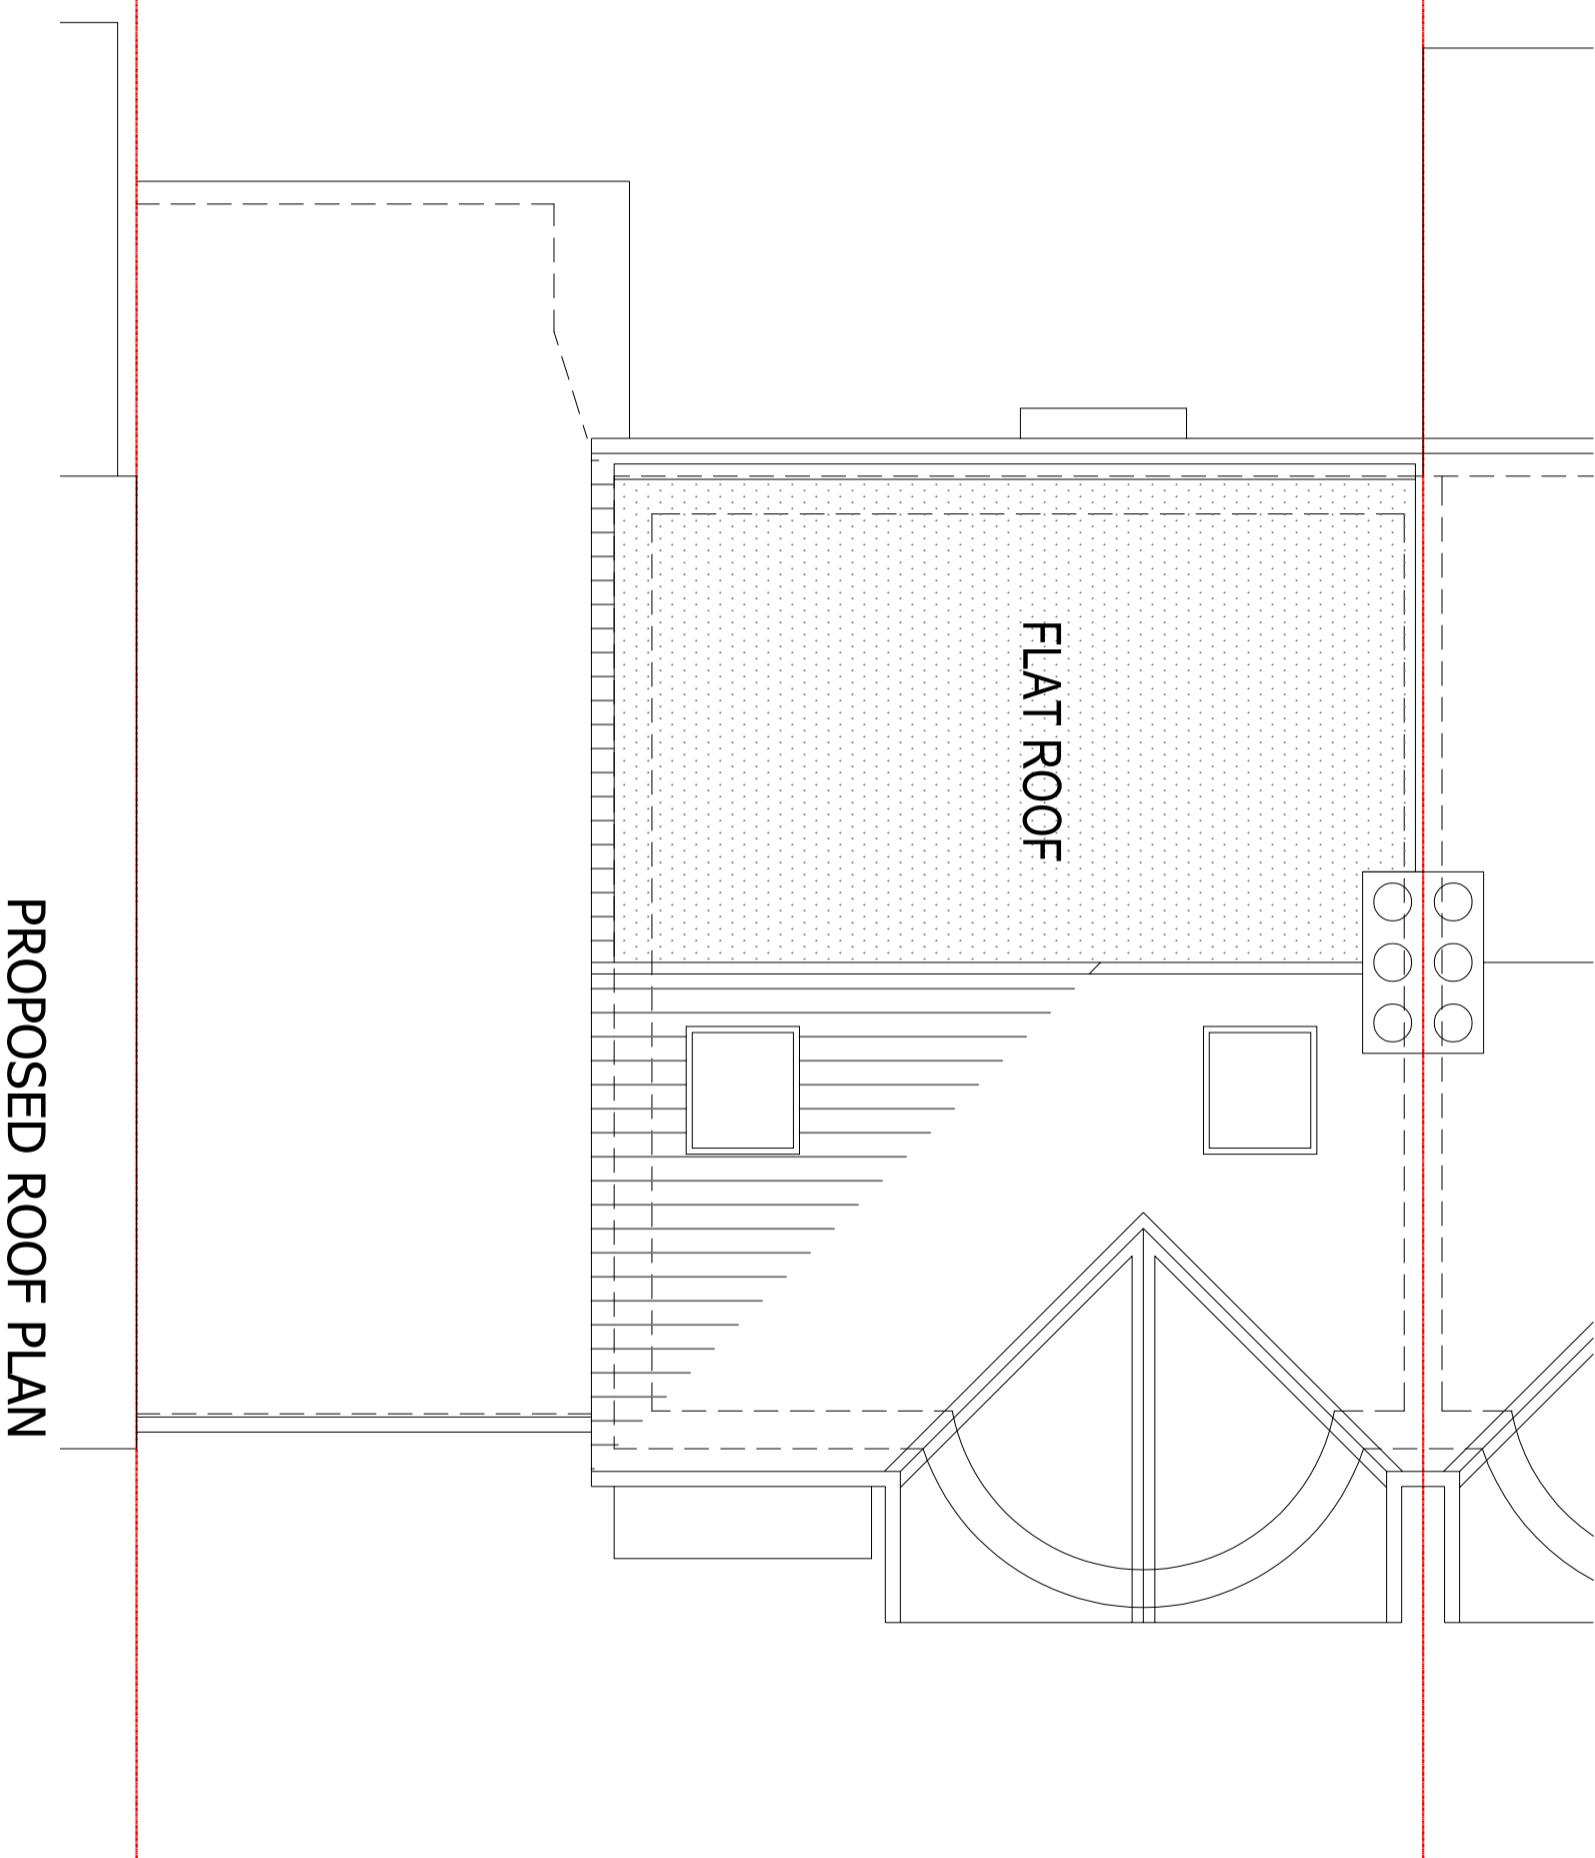

NOTES

- The Copyright of this drawing is the property of CRAFTED SPACES ARCHITECTURE AND PLANNING LTD. and must not be copied otherwise.
- The contractor is responsible for checking dimensions, tolerances and references. Any discrepancy to be verified with the Architect before proceeding with the works.
- Figured dimensions to be worked to in all cases.