
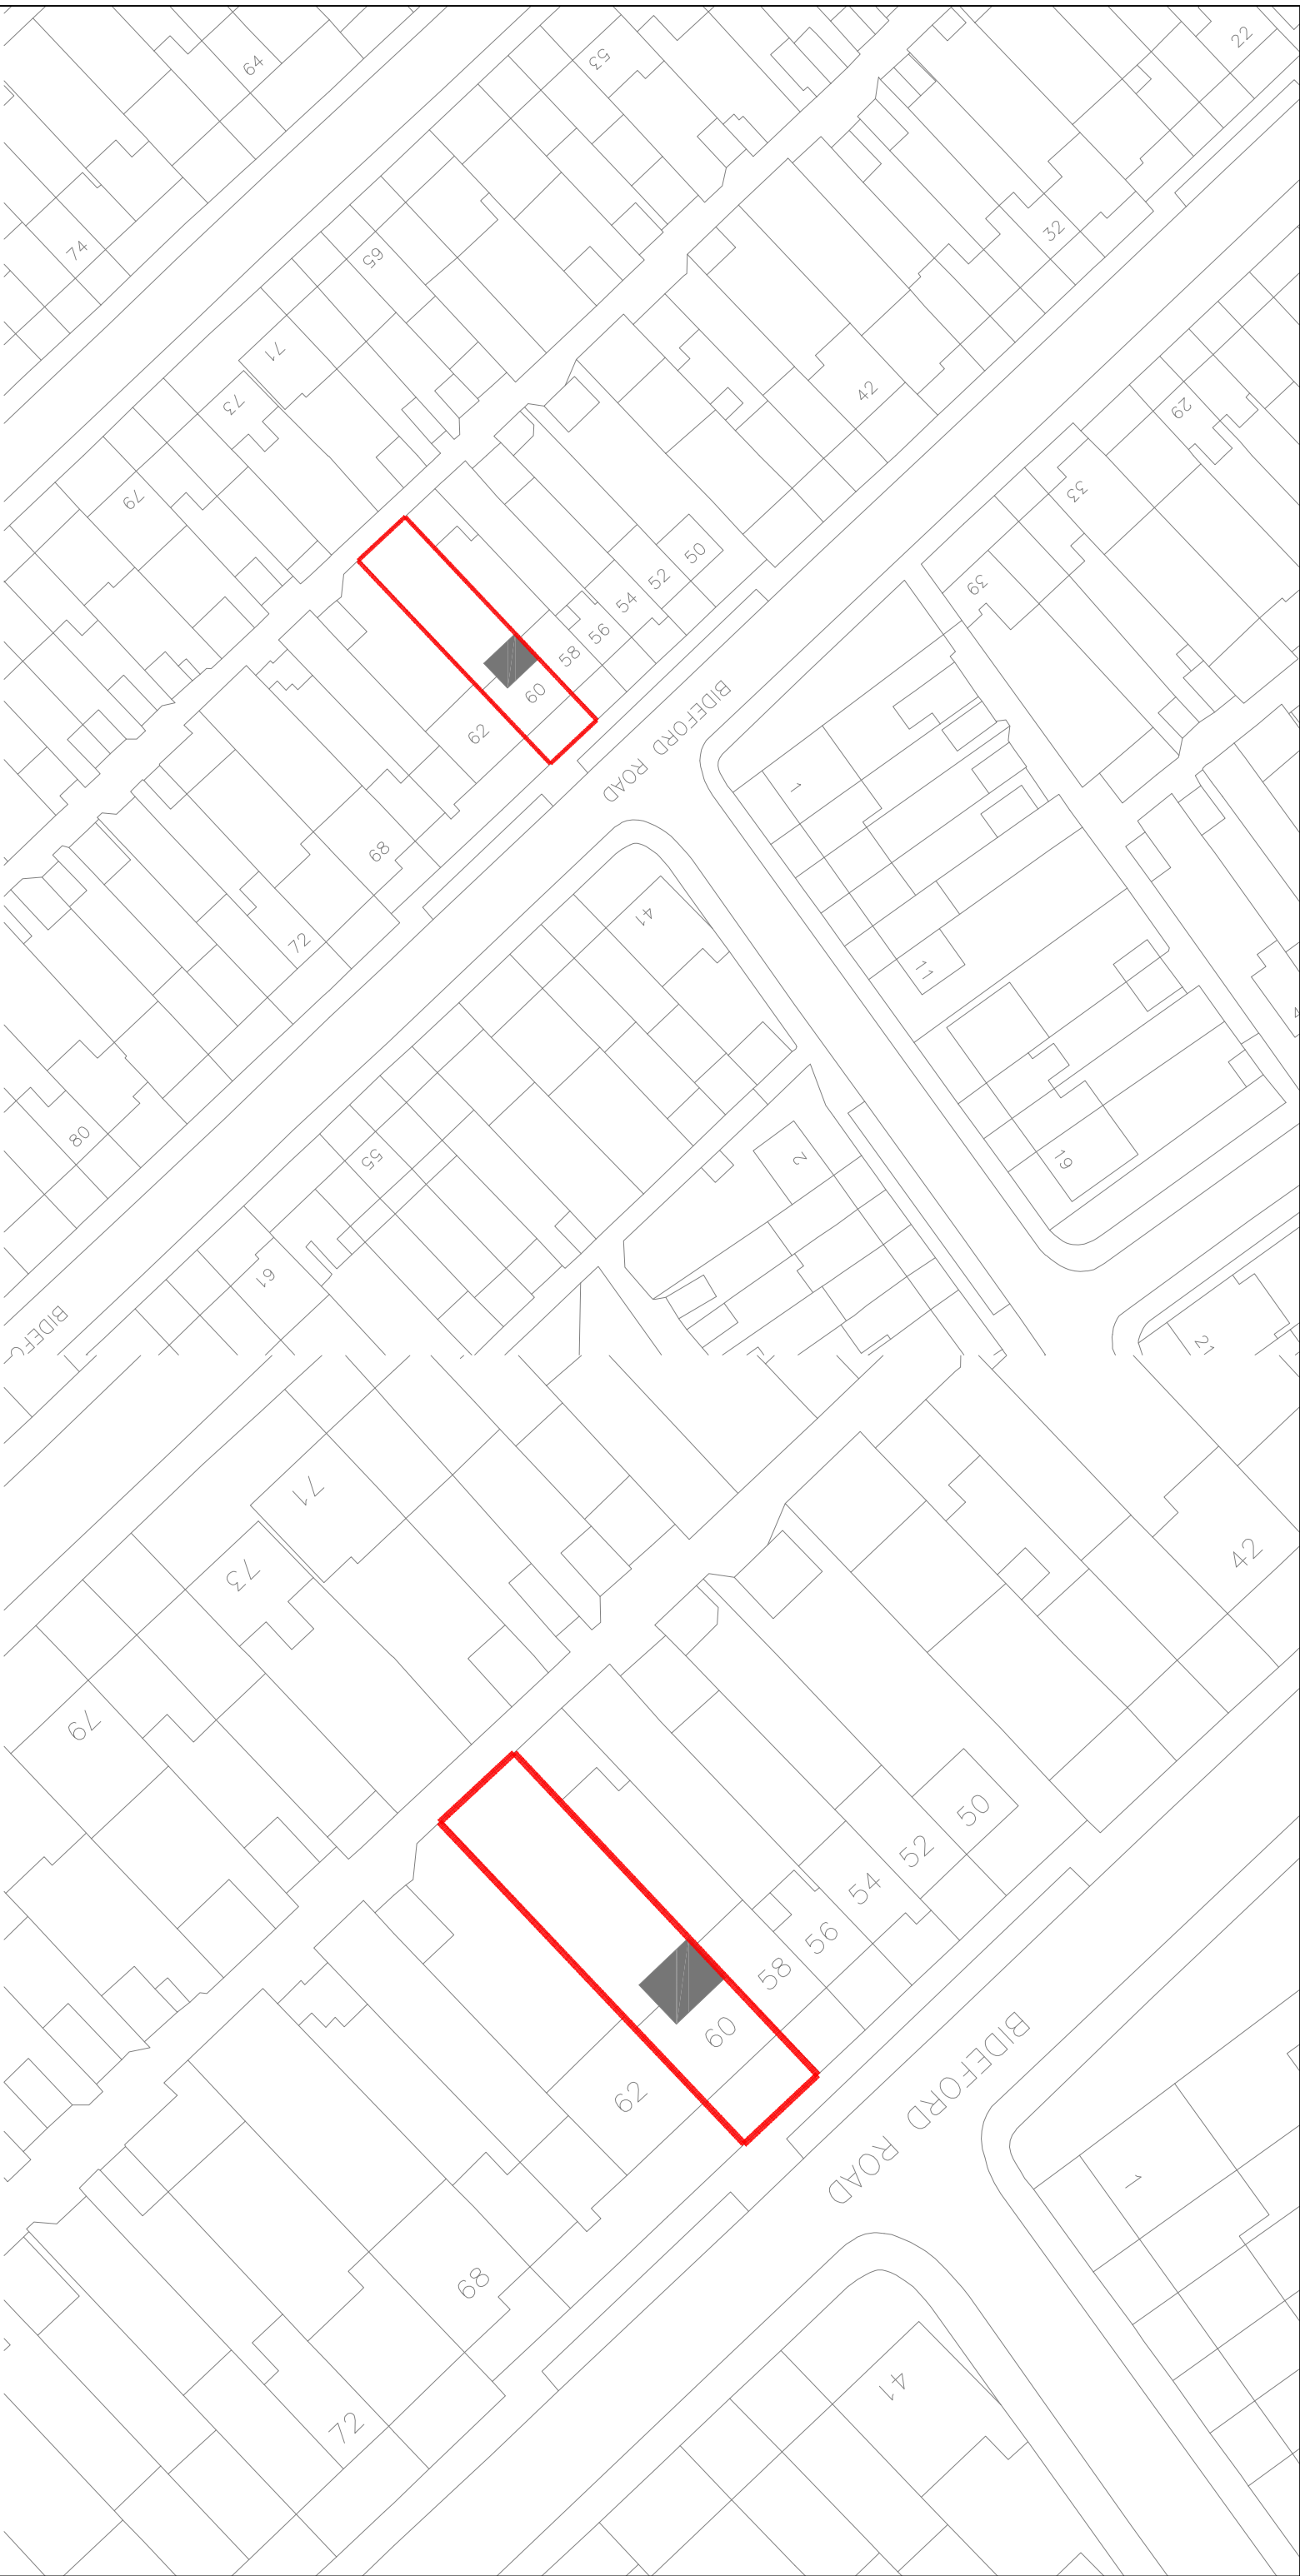


LOCATION PLAN SCALE 1:1250

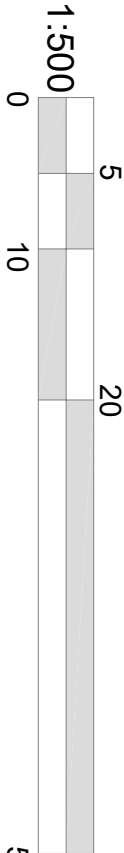

SITE PLAN SCALE 1:500

NOTES

- The Copy right of this drawing is the property of CRAFTED SPACES ARCHITECTURE AND PLANNING LTD. and must not be copied otherwise reproduced without written consent.
- The contractor is responsible for checking dimensions, tolerances and references. Any discrepancy to be verified with the Architect before proceeding with the works.
- Figured dimensions to be worked to in all cases.



CRAFTED SPACES
ARCHITECTURE + URBANISM
DESIGNING WITH SOCIAL, ECONOMIC, & ENVIRONMENTAL SUSTAINABILITY
(07) 7973988297

client			project		
MR SAREEN			60 BIDEFORD ROAD, RUISLIP, HA4 0UD		

BLOCK AND LOCATION PLAN			drawing		
			LOCATION AND SITE PLAN		

date	rev	revision/author/checker	drawing no	rev
			PA-2536-00	

Drawing Status			drawn	NP	date
FOR PLANNING APPROVAL					01/06/2025